

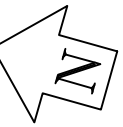




BLOCK D - GROUND FLOOR

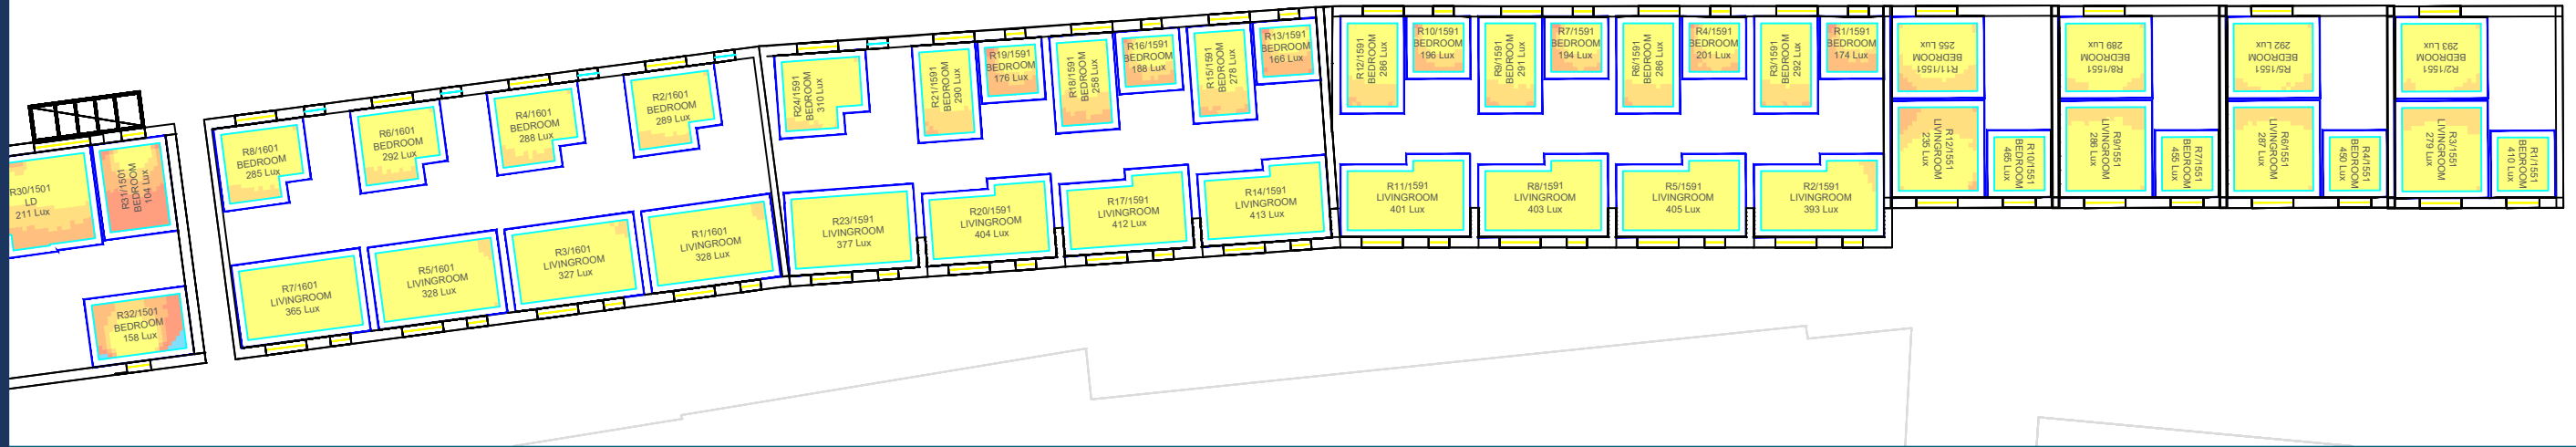

BLOCK D - FIRST FLOOR

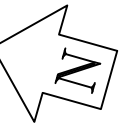

BLOCK D - SECOND FLOOR

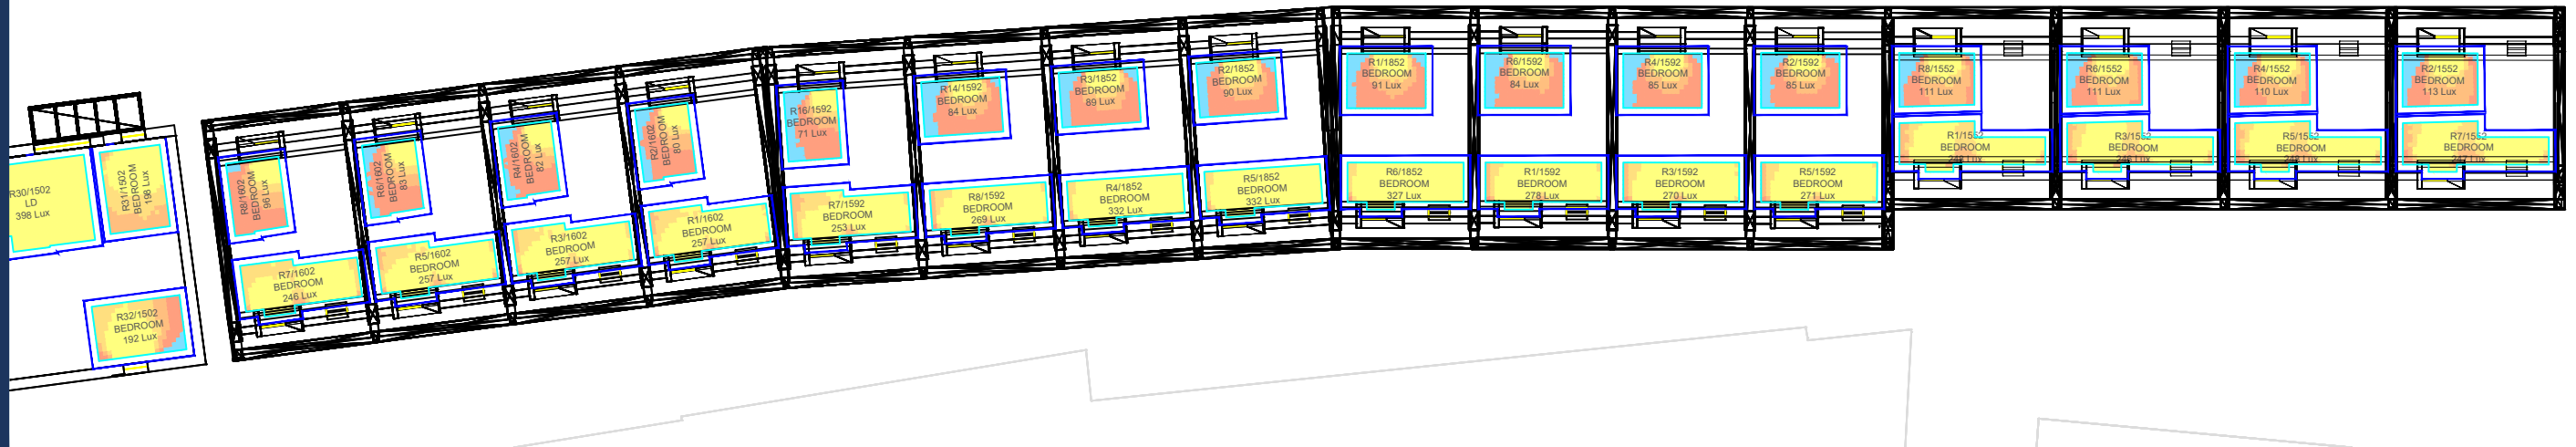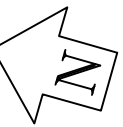

Sources: Point2Surveyors
 Scan Data (received 28/08/18)
 Greggs Twickenham_UpdateAug2018_Recap.rcp

Site Photos (received 17/08/18)
 Surrounding Elevs/IMG_1144-1912.jpg

Proposed Scheme (21/02/22 and 24/02/22)

A2871 Greggs Scheme 1 Residential 3d Export.3ds

A2871 200 Plans 2d Export.dwg to A2871 205 Plans 2d Export.dwg

Key: Daylight Illuminance
 (achieved for 50% over daylight hours)

- <50 Lux
- >50 Lux
- >100 Lux
- >150 Lux
- >200 Lux

Project: Greggs, Twickenham



Title: Internal Room Layouts and Daylight Illuminance Study

Proposed Residential Scheme received 24/02/22



Scheme Confirmed:	Date:	Drawn By:	Scale:	Date:	Dwg No:	Rel:
-	-	NB	1:300 @ A3	JULY 2022	P1886/CBDM B 10	14





BLOCK C - GROUND FLOOR

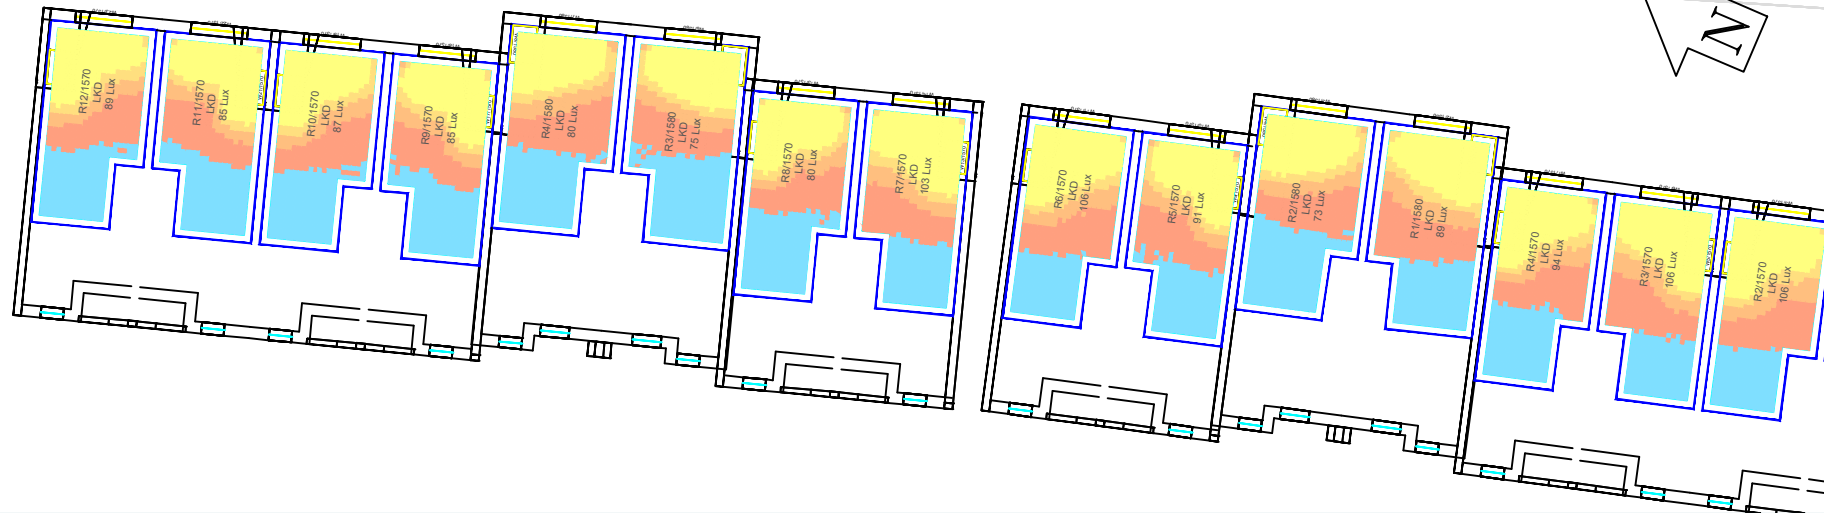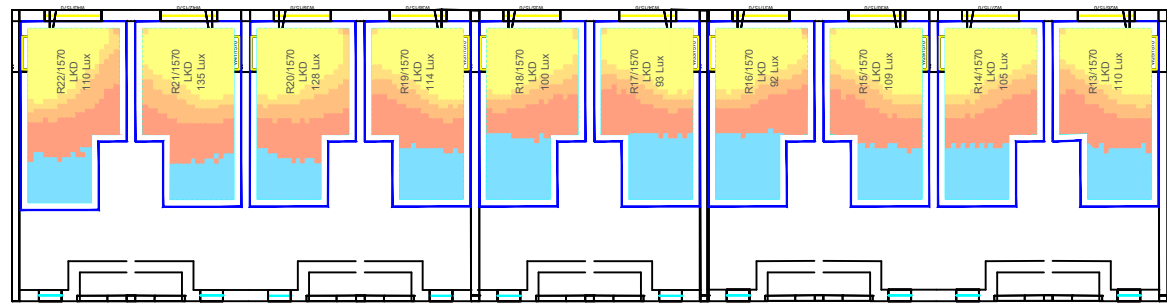

BLOCK C - FIRST FLOOR

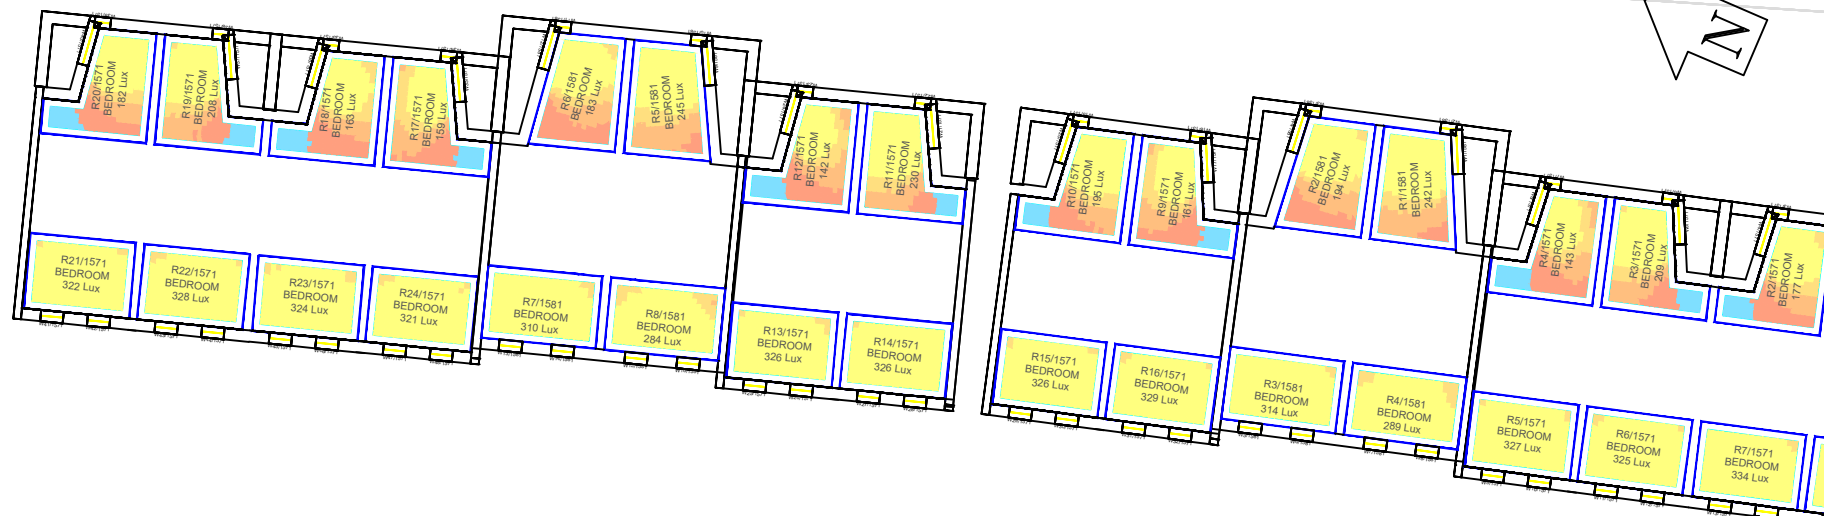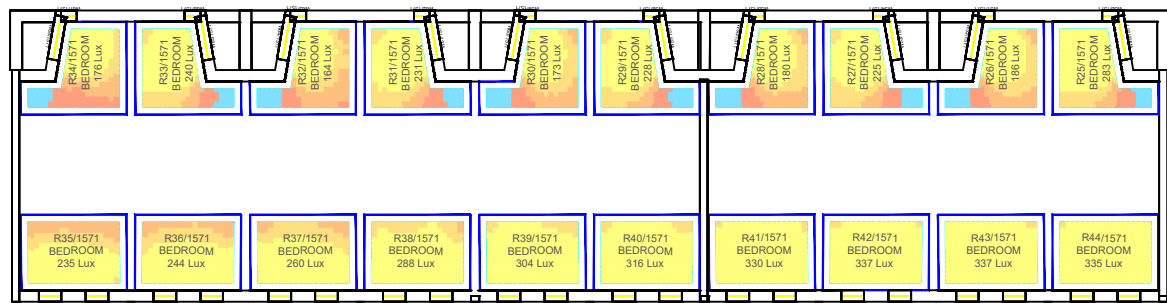

BLOCK C - SECOND FLOOR

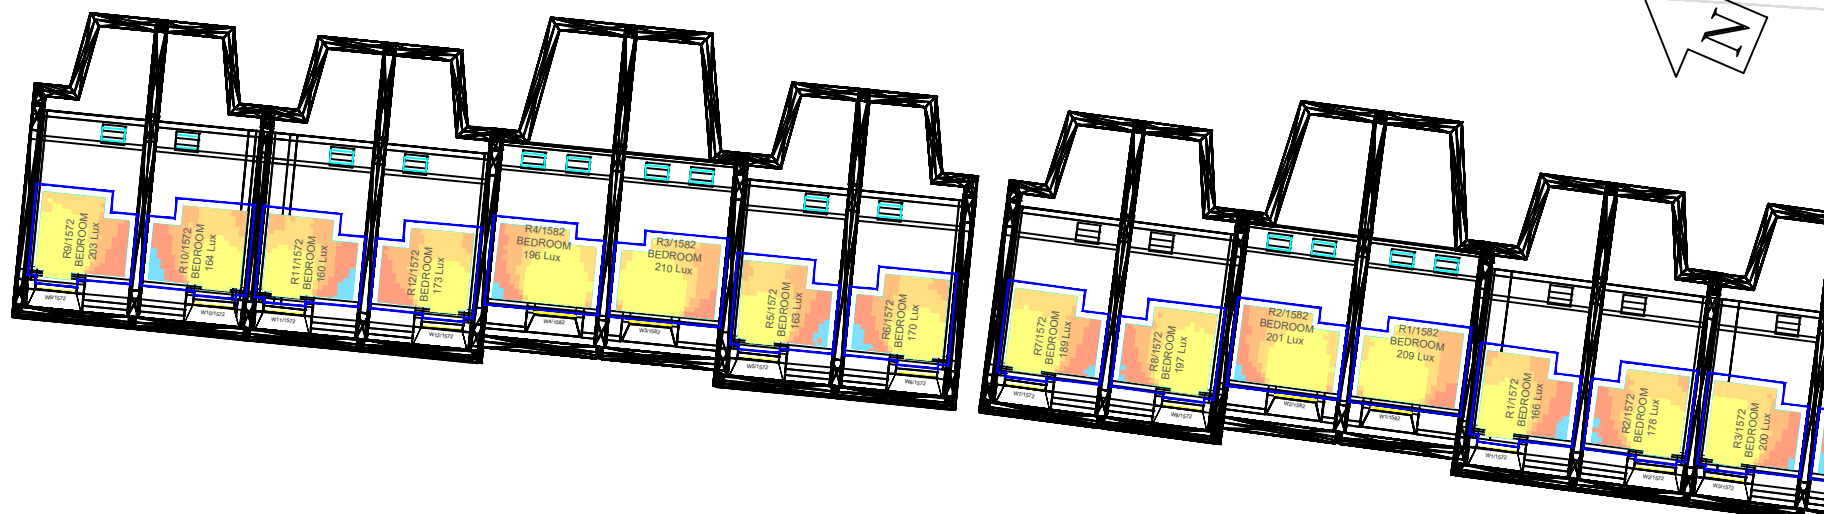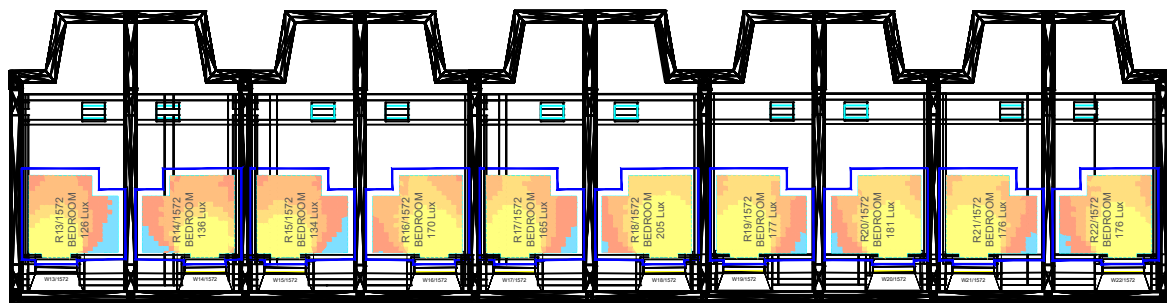

Sources: Point2Surveyors
 Scan Data (received 28/08/18)
 Greggs Twickenham_UpdateAug2018_Recap.rcp
 Site Photos (received 17/08/18)
 Surrounding Elevs/IMG_1144-1912.jpg
 Proposed Scheme (21/02/22 and 24/02/22)
 A2871 Greggs Scheme 1 Residential 3d Export.3ds
 A2871 200 Plans 2d Export.dwg to A2871 205 Plans 2d Export.dwg

Key: Daylight Illuminance
 (achieved for 50% over daylight hours)




- <50 Lux
- >50 Lux
- >100 Lux
- >150 Lux
- >200 Lux

Project: Greggs, Twickenham

Title: Internal Room Layouts and Daylight Illuminance Study
 Proposed Residential Scheme 24/02/2022

Scheme Confirmed:	Date:	Drawn By:	Scale:	Date:	Dwg No:	Rel:
-	-	NB	1:300 @ A3	JULY 2022	P1886/CBDM B 11	14




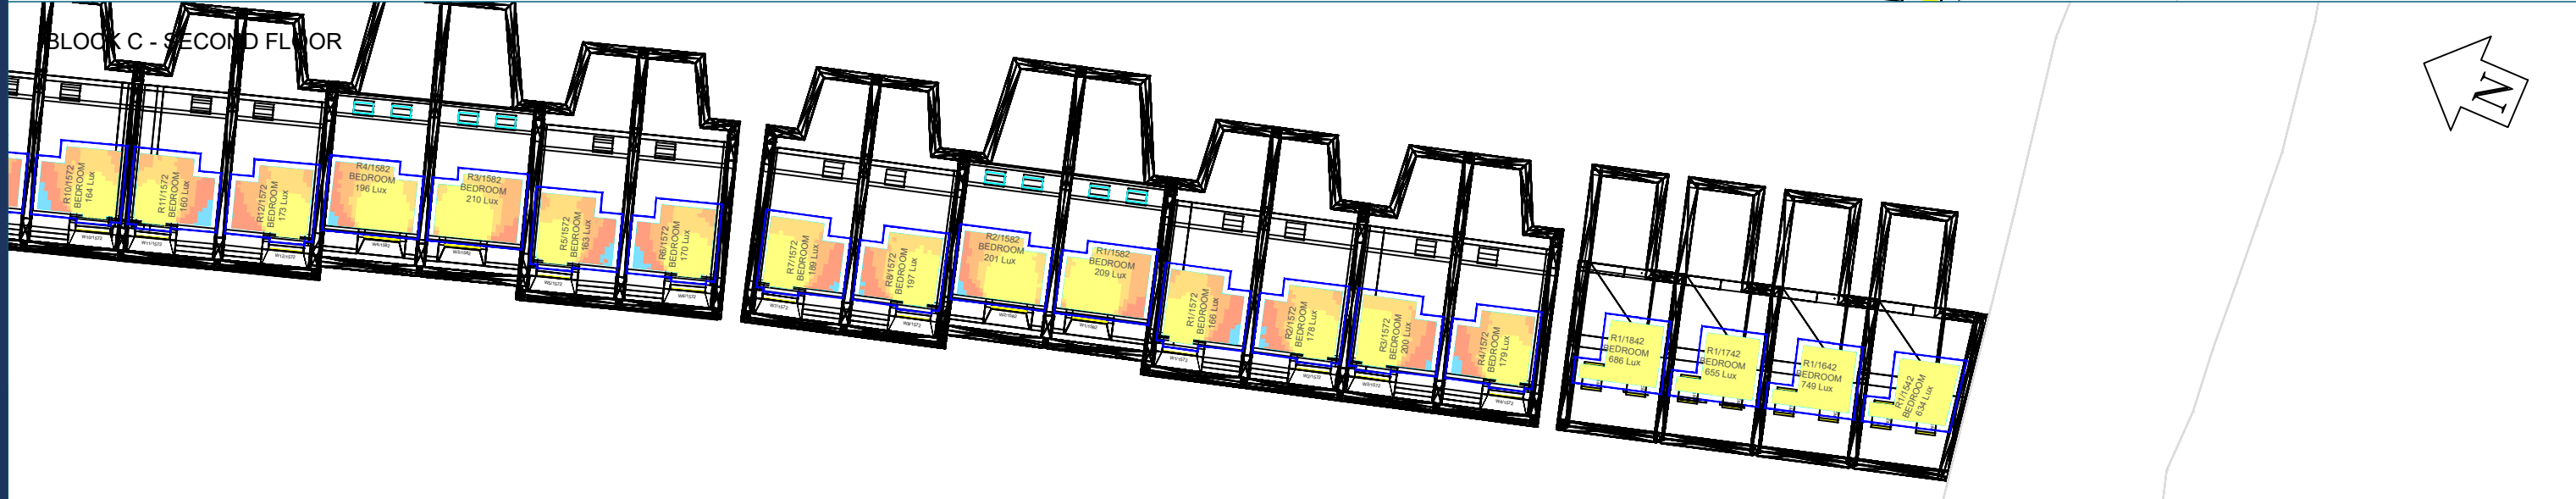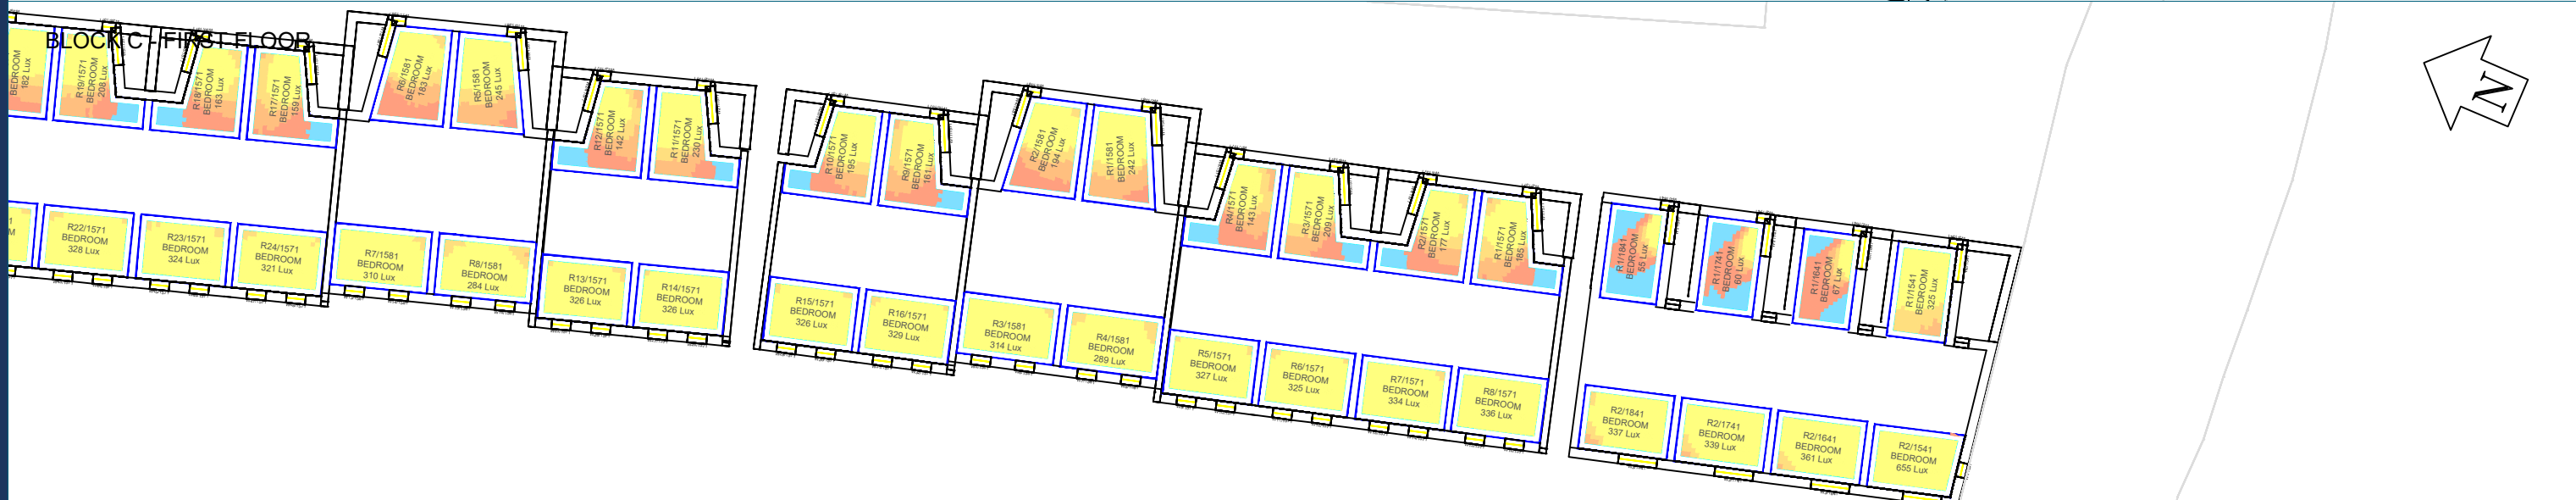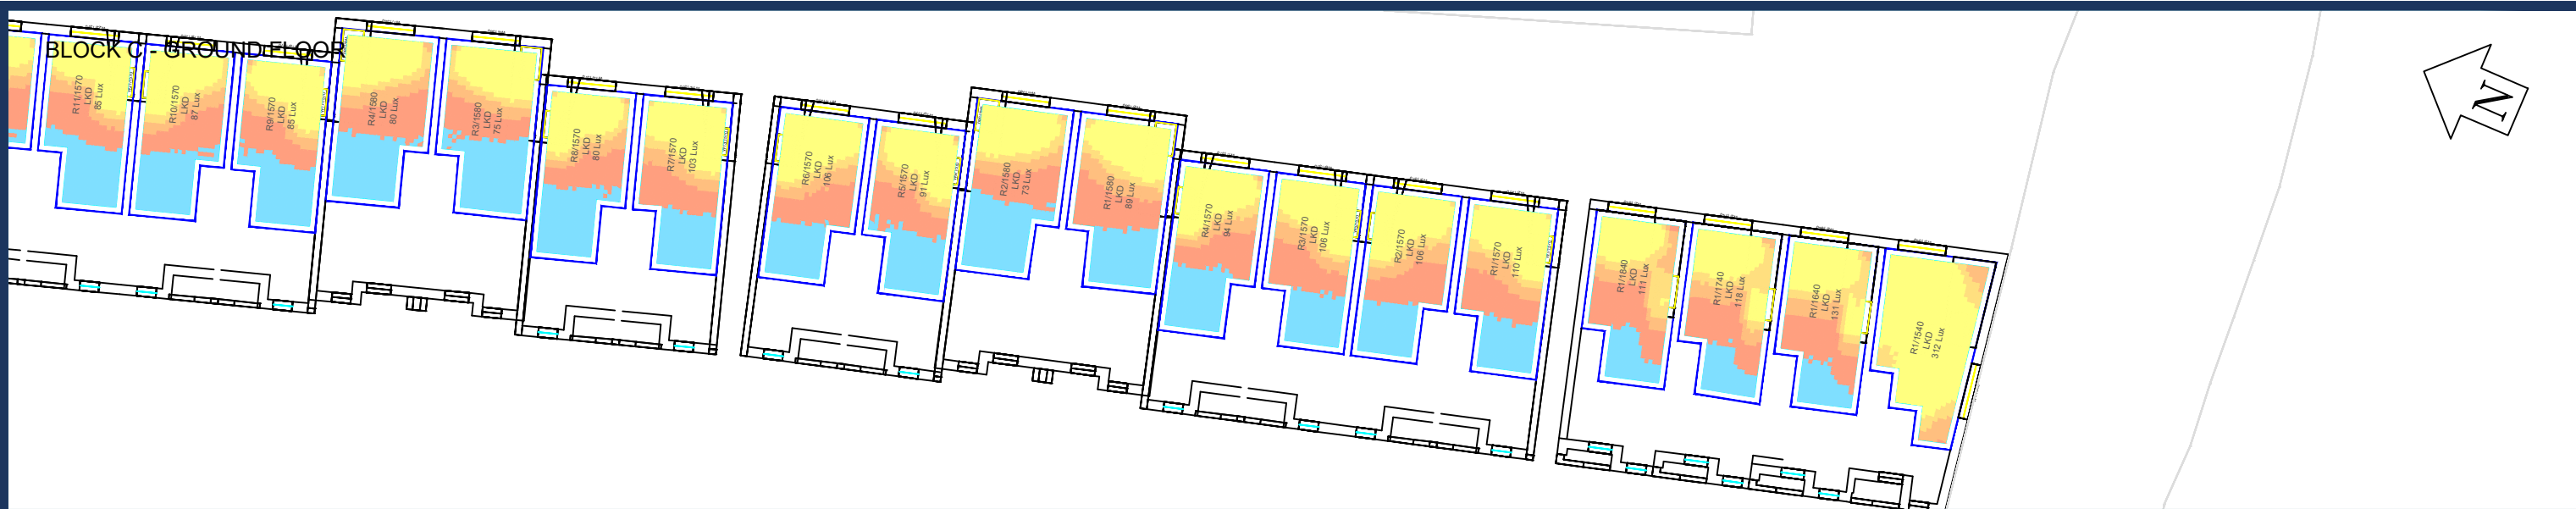


<p>Sources: Point2Surveyors Scan Data (received 28/08/18) Greggs Twickenham_UpdateAug2018_Recap.rcp</p> <p>Site Photos (received 17/08/18) Surrounding Elevs/IMG_1144-1912.jpg</p> <p>Proposed Scheme (21/02/22 and 24/02/22)</p> <p>A2871 Greggs Scheme 1 Residential 3d Export.3ds</p> <p>A2871 200 Plans 2d Export.dwg to A2871 205 Plans 2d Export.dwg</p>	<p>Key: Daylight Illuminance (achieved for 50% over daylight hours)</p> <ul style="list-style-type: none"> ■ <50 Lux ■ >50 Lux ■ >100 Lux ■ >150 Lux ■ >200 Lux 	<p>Project: Greggs, Twickenham</p>	<p>Title: Internal Room Layouts and Daylight Illuminance Study</p> <p>Proposed Residential Scheme received 24/02/22</p>			
<p>Scheme Confirmed: -</p>	<p>Date: -</p>	<p>Drawn By: NB</p>	<p>Scale: 1:300 @ A3</p>	<p>Date: JULY 2022</p>	<p>Dwg No: P1886/CBDM B 12</p>	<p>Rel: 14</p>



BLOCKS A AND F - GROUND FLOOR

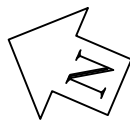

BLOCKS A AND F - FIRST FLOOR

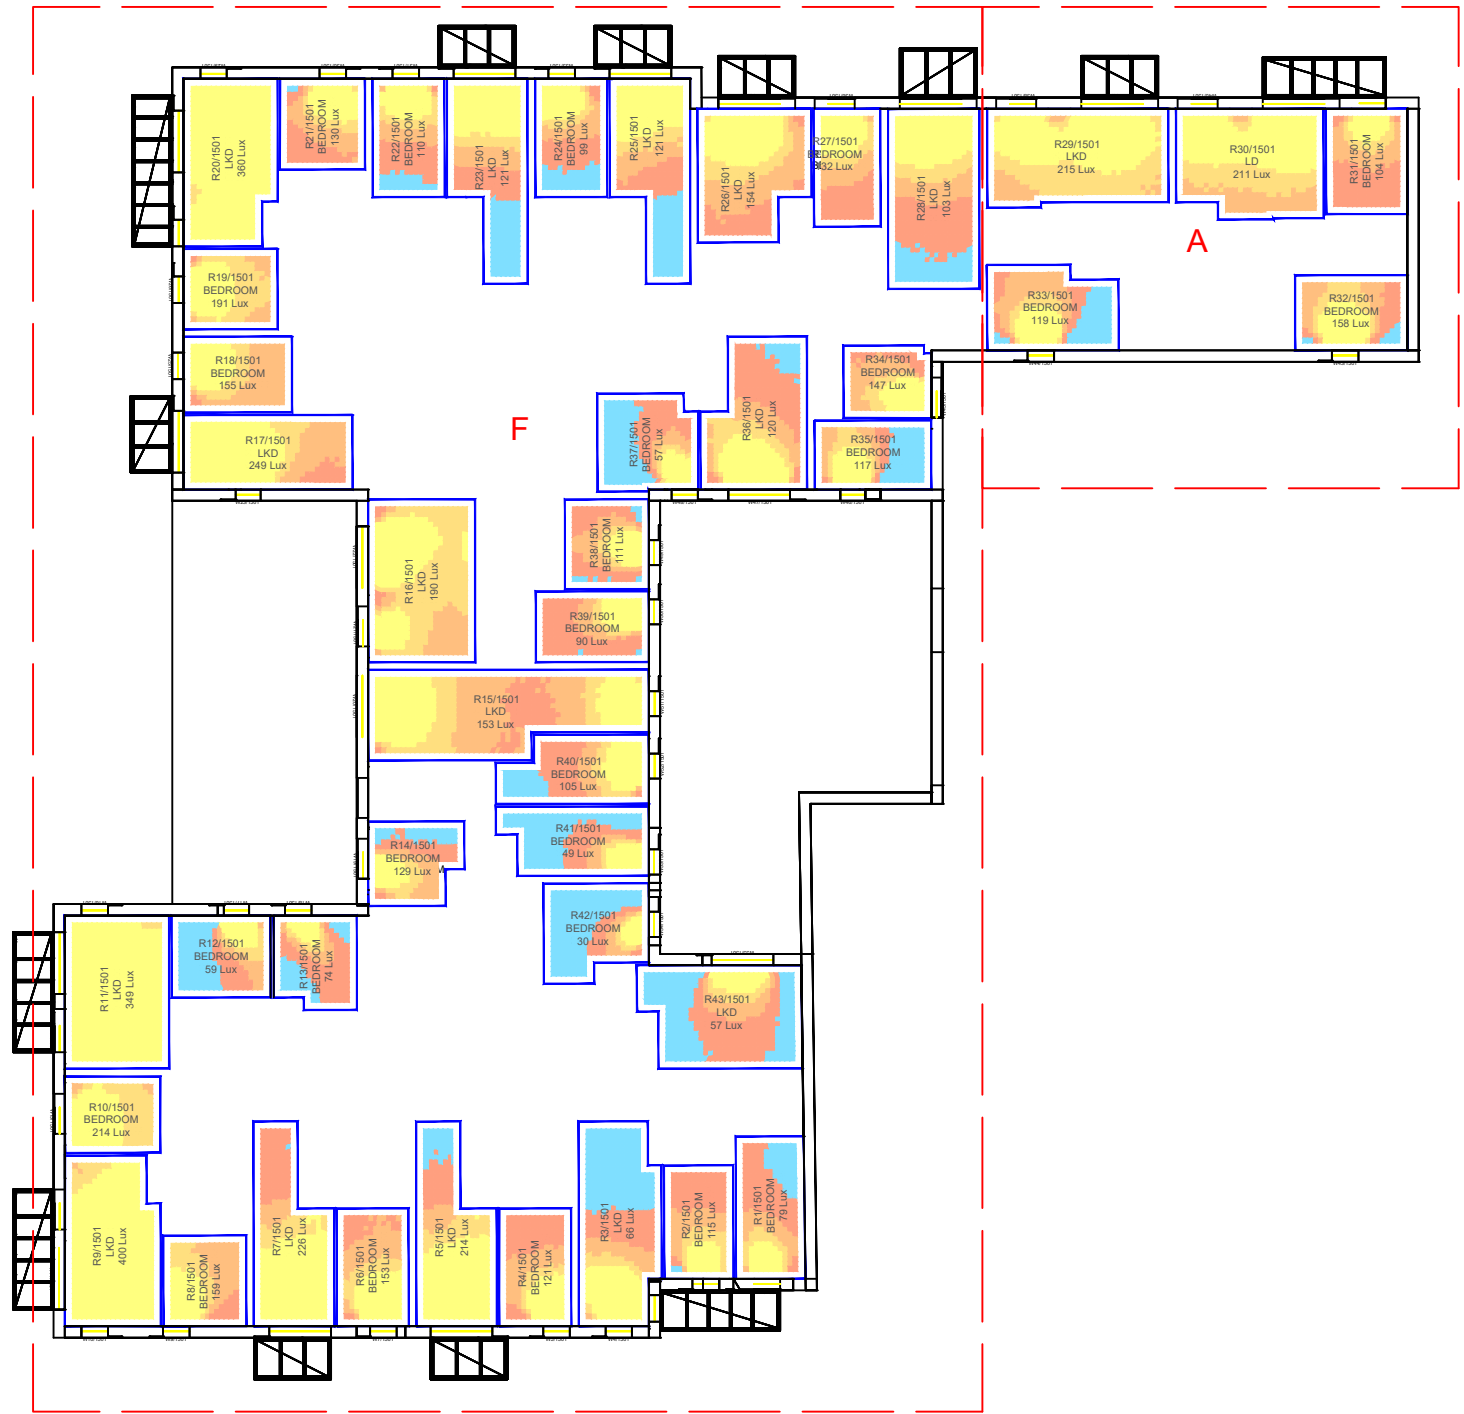

Sources: Point2Surveyors
 Scan Data (received 28/08/18)
 Greggs Twickenham_UpdateAug2018_Recap.rcp
 Site Photos (received 17/08/18)
 Surrounding Elevs/IMG_1144-1912.jpg
 Proposed Scheme (21/02/22 and 24/02/22)
 A2871 Greggs Scheme 1 Residential 3d Export.3ds
 A2871 200 Plans 2d Export.dwg to A2871 205 Plans 2d Export.dwg

Key: Daylight Illuminance
 (achieved for 50% over daylight hours)

- <50 Lux
- >50 Lux
- >100 Lux
- >150 Lux
- >200 Lux

Project: Greggs, Twickenham

Title: Internal Room Layouts and Daylight Illuminance Study

Proposed Residential Scheme received 24/02/22

Scheme Confirmed:

Date:

Drawn By:
NB

Scale:
1:300 @ A3



Date:
JULY 2022

Dwg No:
P1886/CBDM B 13


Rel:
14



BLOCKS A AND F - SECOND FLOOR

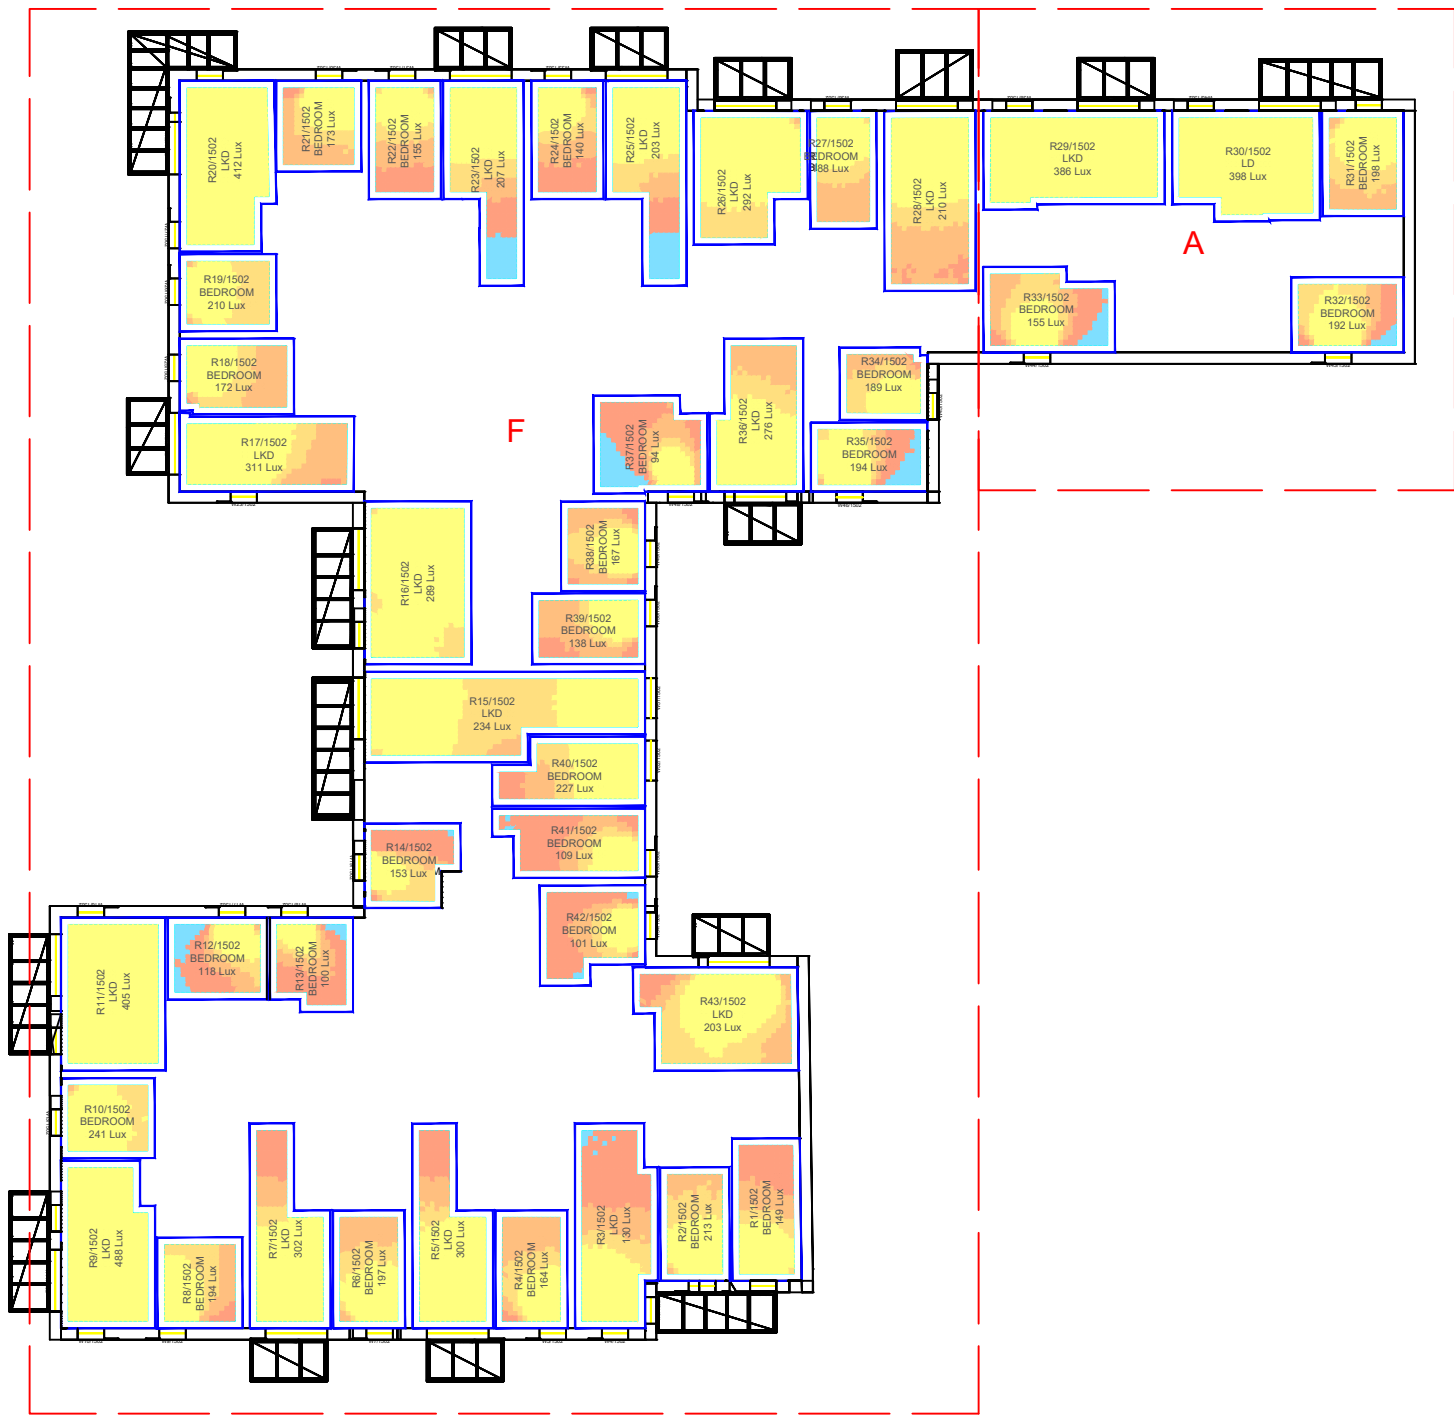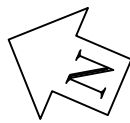

BLOCKS A AND F - THIRD FLOOR

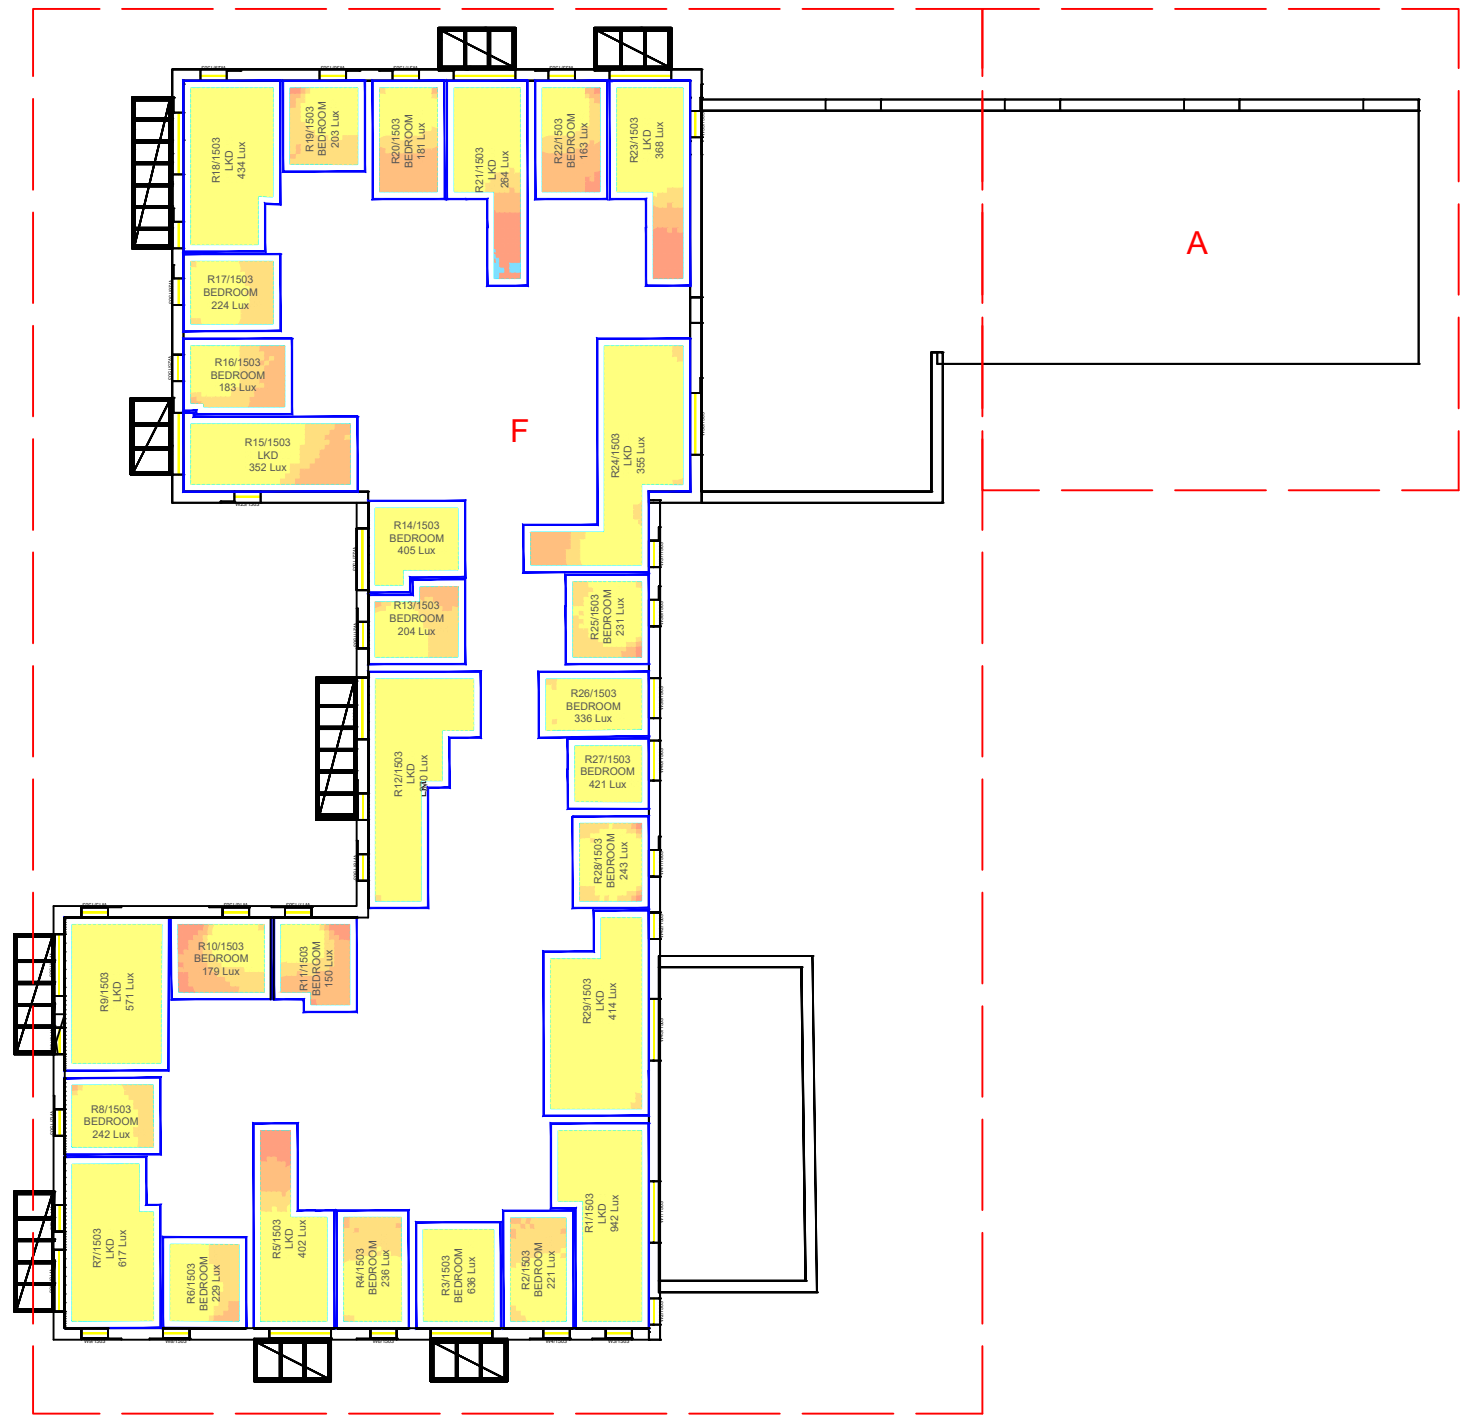

Sources: Point2Surveyors
Scan Data (received 28/08/18)
Greggs Twickenham_UpdateAug2018_Recap.rcp

Site Photos (received 17/08/18)
Surrounding Elevs/IMG_1144-1912.jpg

Proposed Scheme (21/02/22 and 24/02/22)

A2871 Greggs Scheme 1 Residential 3d Export.3ds

A2871 200 Plans 2d Export.dwg to A2871 205 Plans 2d Export.dwg

Key: Daylight Illuminance
(achieved for 50% over daylight hours)

- <50 Lux
- >50 Lux
- >100 Lux
- >150 Lux
- >200 Lux

Project: Greggs, Twickenham

Title: Internal Room Layouts and Daylight Illuminance Study

Proposed Residential Scheme received 24/02/22

Scheme Confirmed: -

Date: -

Drawn By: NB




Scale: 1:300 @ A3

Date: JULY 2022

Dwg No: P1886/CBDM B 14

Rel: 14



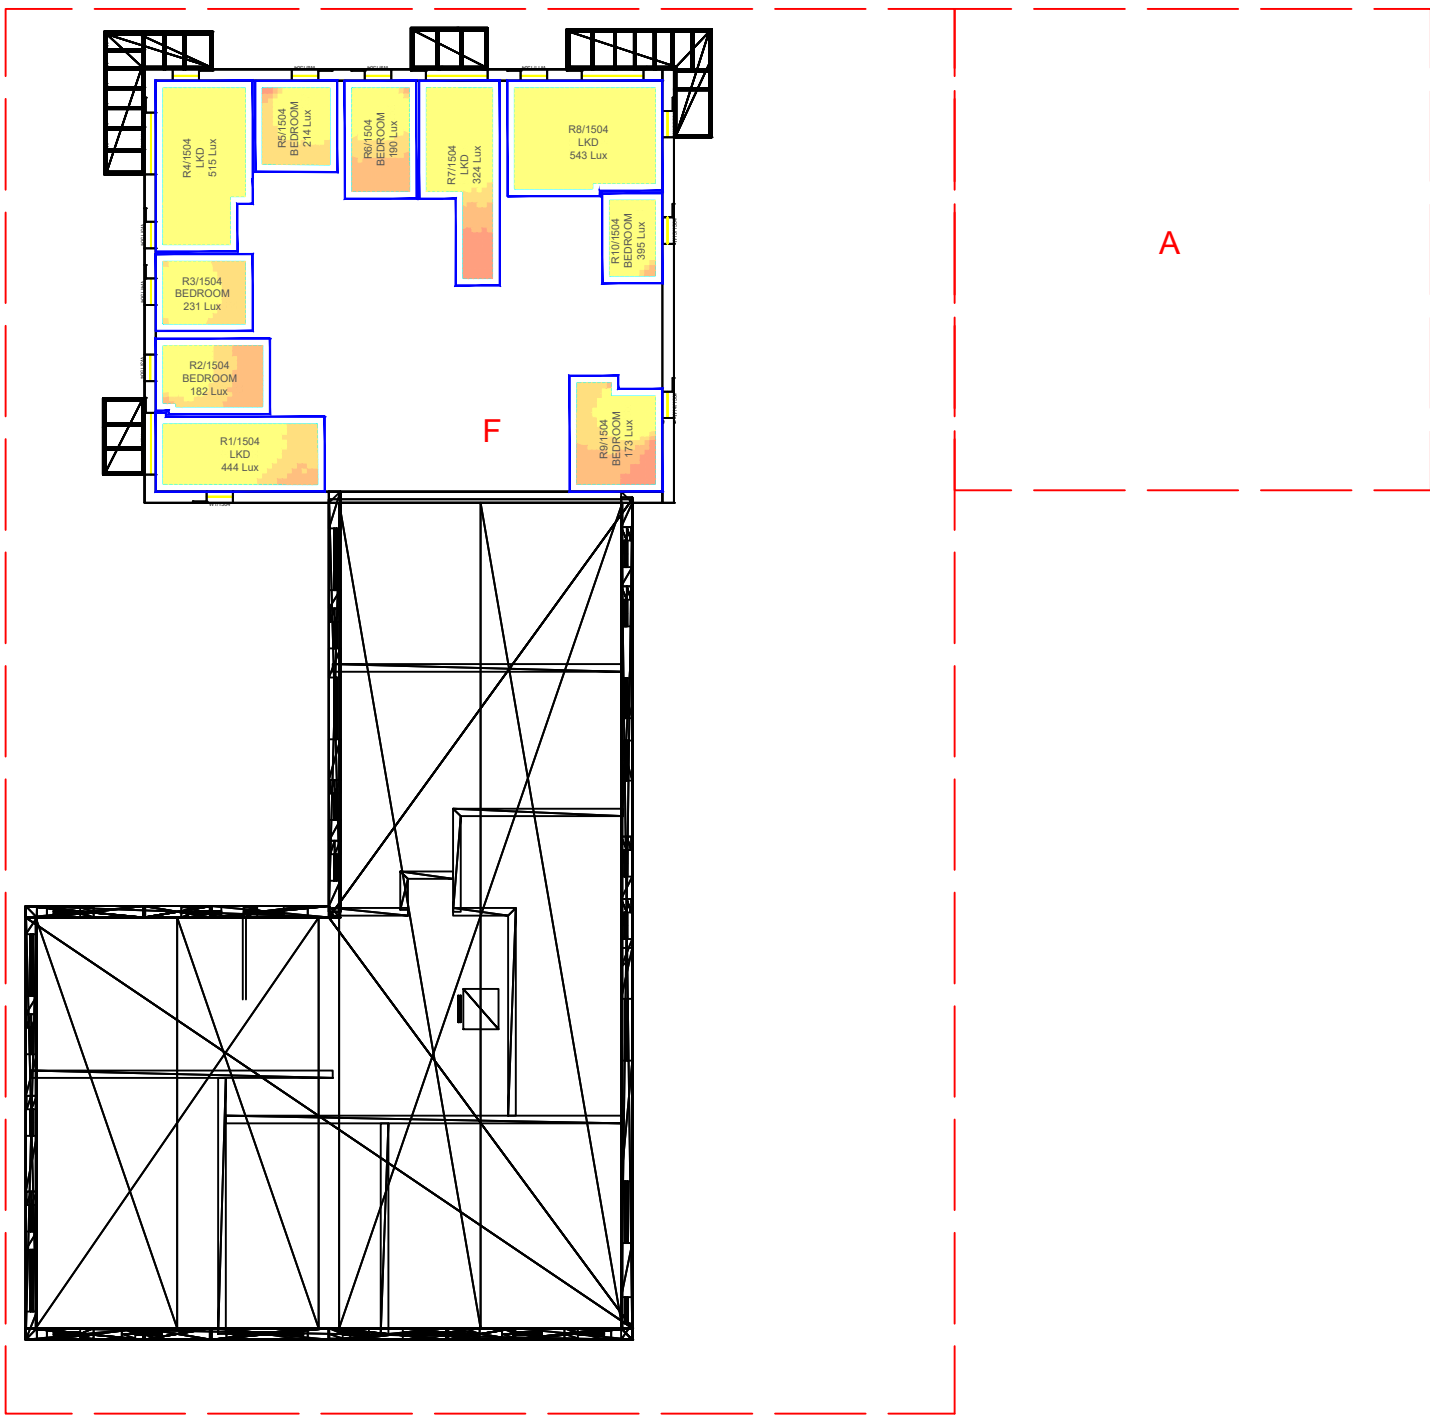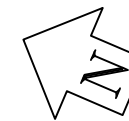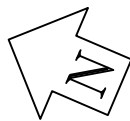

Sources: Point2Surveyors
 Scan Data (received 28/08/18)
 Greggs Twickenham_UpdateAug2018_Recap.rcp
 Site Photos (received 17/08/18)
 Surrounding Elevs/IMG_1144-1912.jpg
 Proposed Scheme (21/02/22 and 24/02/22)
 A2871 Greggs Scheme 1 Residential 3d Export.3ds
 A2871 200 Plans 2d Export.dwg to A2871 205 Plans 2d Export.dwg

Key: Daylight Illuminance
 (achieved for 50% over daylight hours)

- <50 Lux
- >50 Lux
- >100 Lux
- >150 Lux
- >200 Lux

Project: Greggs, Twickenham

Title: Internal Room Layouts and Daylight Illuminance Study
 Proposed Residential Scheme received 24/02/22

Scheme Confirmed: -

Date: -

Drawn By: NB

Scale: 1:300 @ A3

Date: JULY 2022

Dwg No: P1886/CBDM B 15

Rel: 14

