

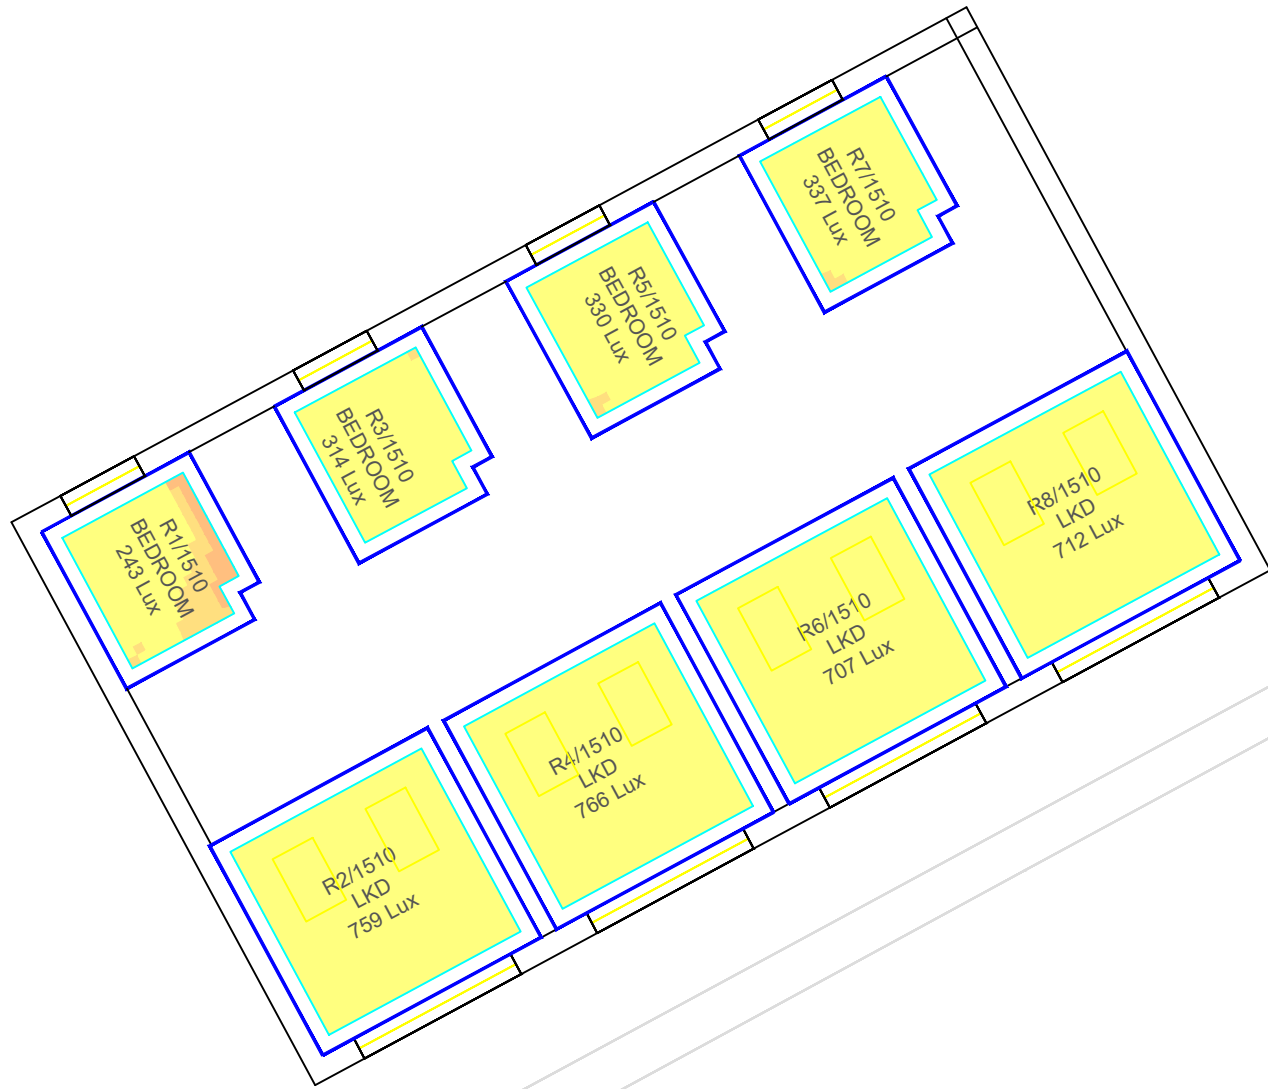
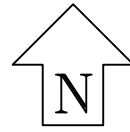


BLOCK G - GROUND FLOOR

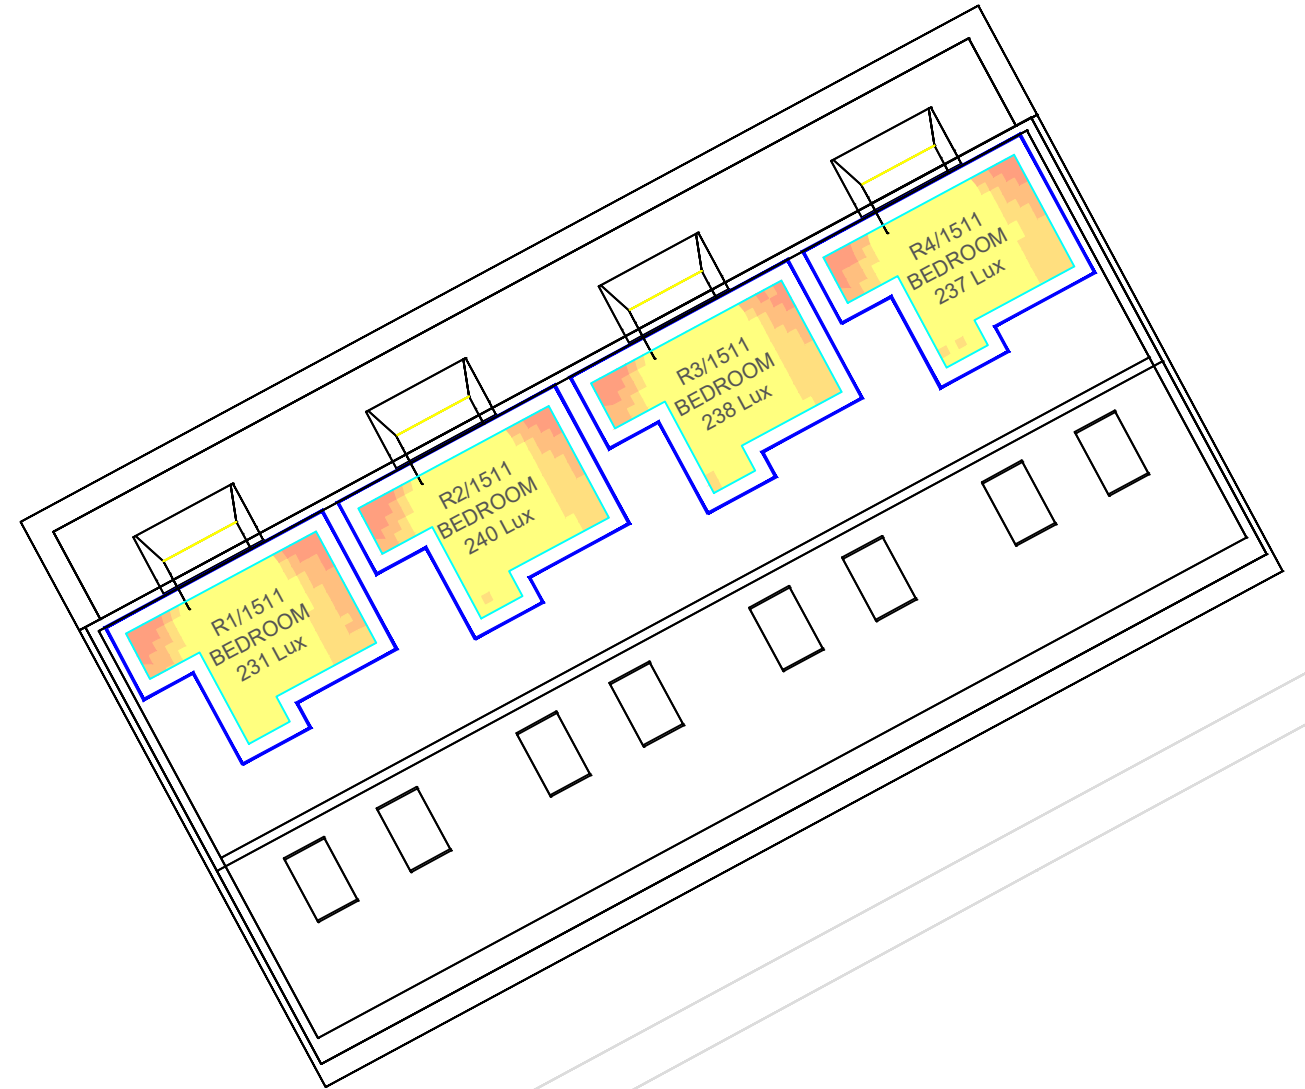

BLOCK G - FIRST FLOOR

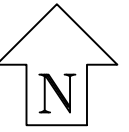

Sources: Point2Surveyors  
 Scan Data (received 28/08/18)  
 Greggs Twickenham\_UpdateAug2018\_Recap.rcp  
 Site Photos (received 17/08/18)  
 Surrounding Elevs/IMG\_1144-1912.jpg  
 Proposed Scheme (21/02/22 and 24/02/22)  
 A2871 Greggs Scheme 1 Residential 3d Export.3ds  
 A2871 200 Plans 2d Export.dwg to A2871 205 Plans 2d Export.dwg

Key: Daylight Illuminance  
 (achieved for 50% over daylight hours)

- <50 Lux
- >50 Lux
- >100 Lux
- >150 Lux
- >200 Lux

Project: Greggs, Twickenham

Title: Internal Room Layouts and Daylight Illuminance Study

Proposed Residential Scheme received 24/02/22

Scheme Confirmed: -

Date: -

Drawn By: NB

Scale: 1:150 @ A3



Date: JULY 2022

Dwg No: P1886/CBDM B 16



Rel: 14





BLOCK E - GROUND FLOOR

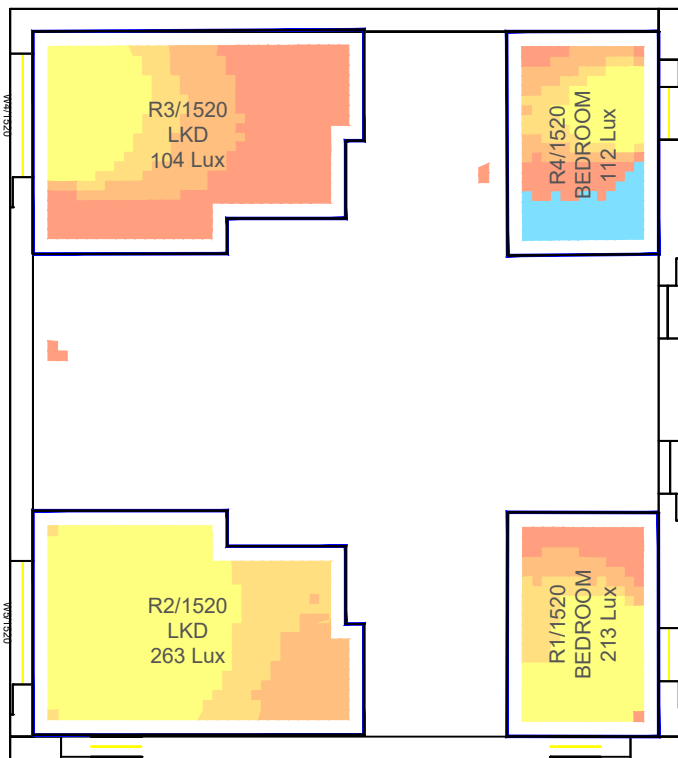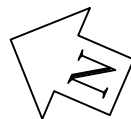

BLOCK E - FIRST FLOOR

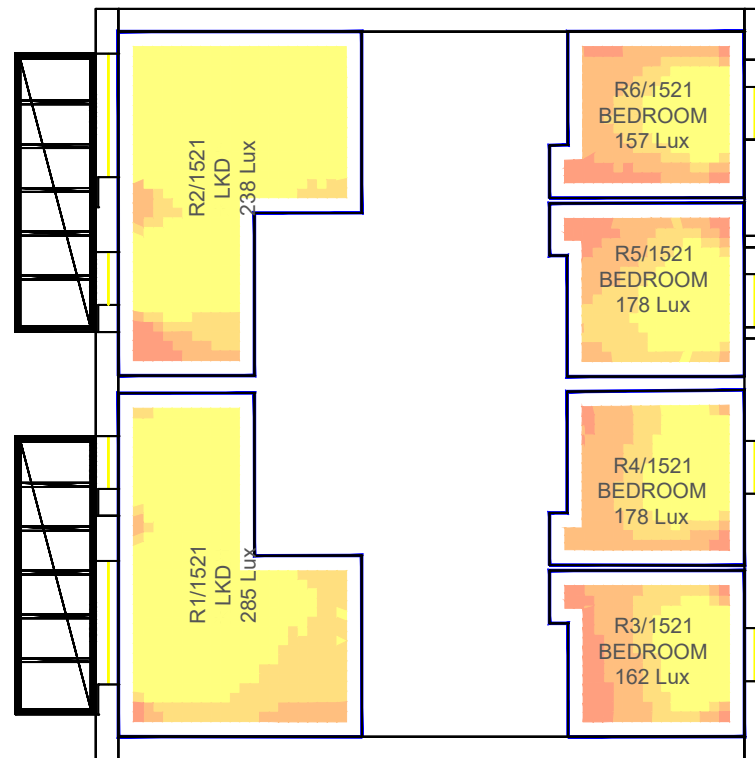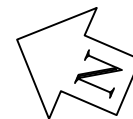

BLOCK E - SECOND FLOOR

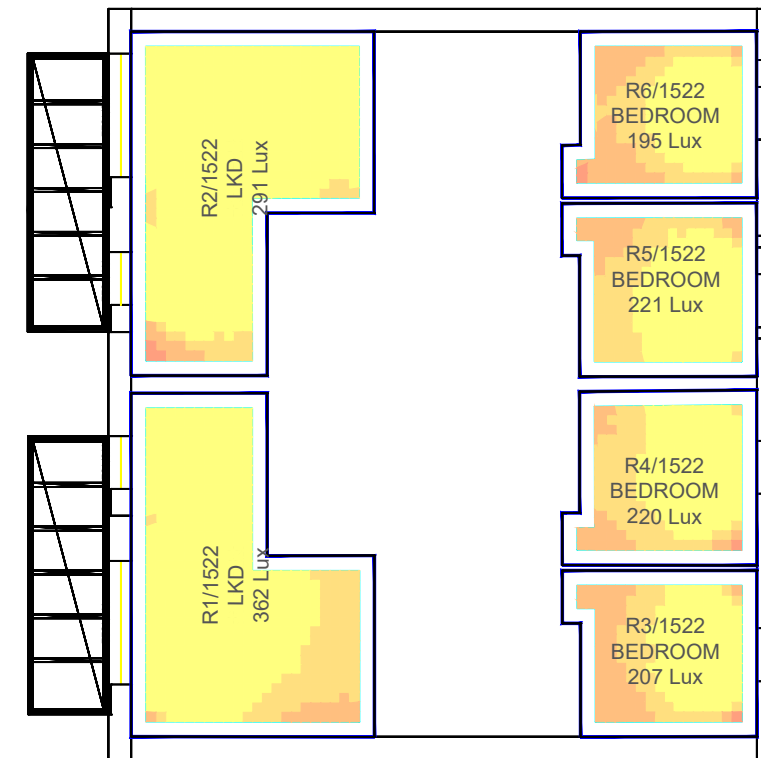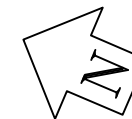

Sources: Point2Surveyors  
 Scan Data (received 28/08/18)  
 Greggs Twickenham\_UpdateAug2018\_Recap.rcp  
 Site Photos (received 17/08/18)  
 Surrounding Elevs/IMG\_1144-1912.jpg  
 Proposed Scheme (21/02/22 and 24/02/22)  
 A2871 Greggs Scheme 1 Residential 3d Export.3ds  
 A2871 200 Plans 2d Export.dwg to A2871 205 Plans 2d Export.dwg

Key: Daylight Illuminance  
 (achieved for 50% over daylight hours)

- <50 Lux
- >50 Lux
- >100 Lux
- >150 Lux
- >200 Lux

Project: Greggs, Twickenham

Title: Internal Room Layouts and Daylight Illuminance Study  
 Proposed Residential Scheme received 24/02/22

Scheme Confirmed:

Date:

Drawn By:  
NB




Scale:  
1:150 @ A3

Date:  
JULY 2022

Dwg No:  
**P1886/CBDM B 17**

Rel:  
**14**



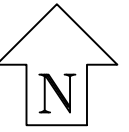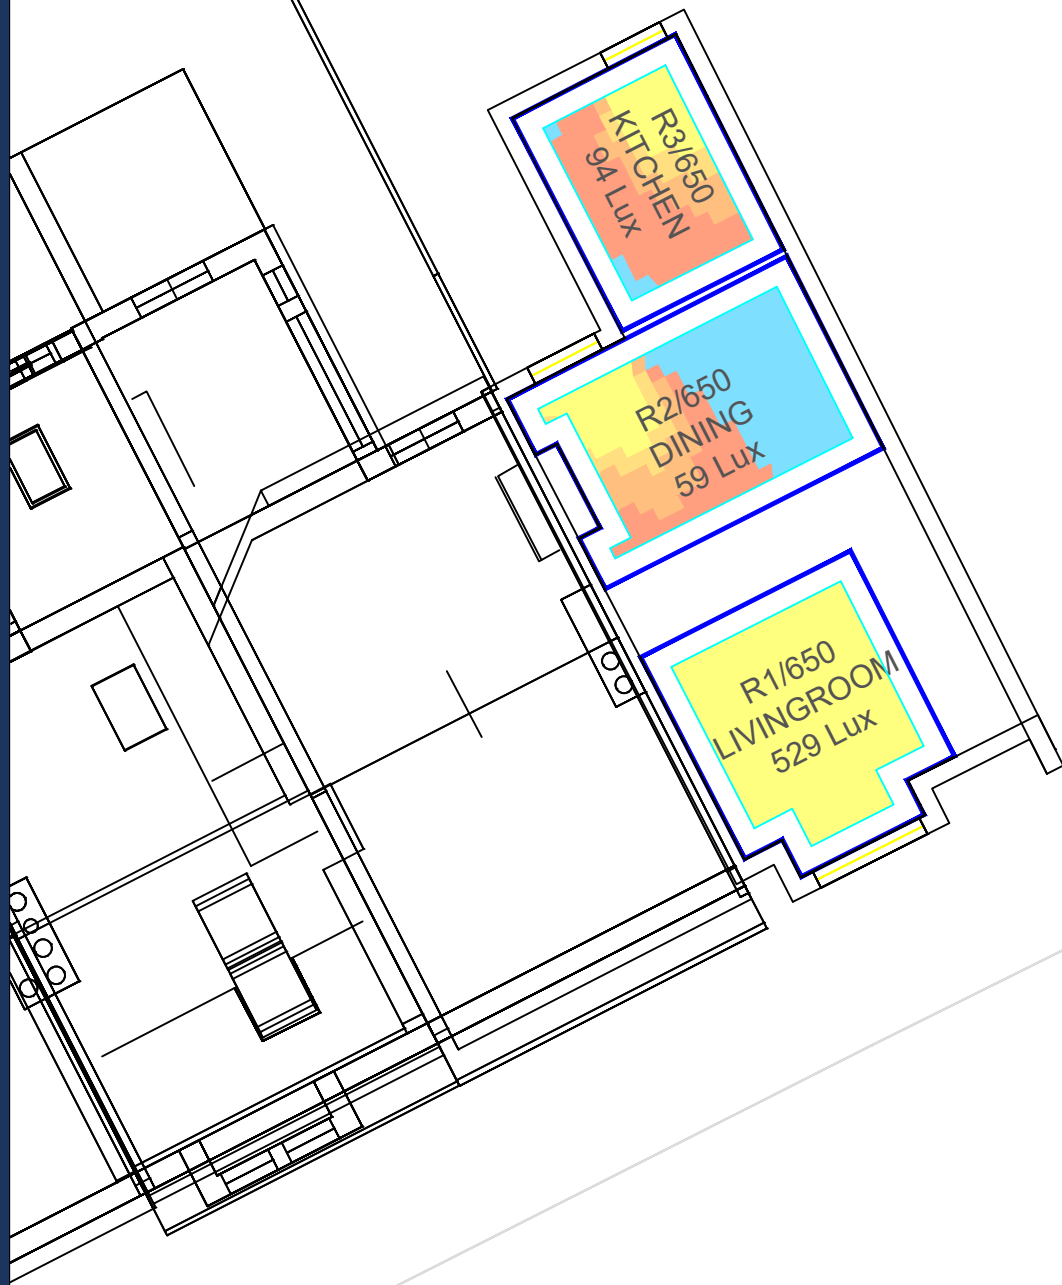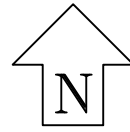

Sources: Point2Surveyors  
 Scan Data (received 28/08/18)  
 Greggs Twickenham\_UpdateAug2018\_Recap.rcp  
 Site Photos (received 17/08/18)  
 Surrounding Elevs/IMG\_1144-1912.jpg  
 Proposed Scheme (21/02/22 and 24/02/22)  
 A2871 Greggs Scheme 1 Residential 3d Export.3ds  
 A2871 200 Plans 2d Export.dwg to A2871 205 Plans 2d Export.dwg

Key: Daylight Illuminance  
 (achieved for 50% over daylight hours)

- <50 Lux
- >50 Lux
- >100 Lux
- >150 Lux
- >200 Lux

Project: Greggs, Twickenham

Title: Internal Room Layouts and Daylight Illuminance Study  
 Proposed Residential Scheme received 24/02/22

Scheme Confirmed: -

Date: -

Drawn By: NB

Scale: 1:150 @ A3

Date: JULY 2022

Dwg No: P1886/CBDM B 18


Rel: 14





ADF Plots




BLOCK D - GROUND FLOOR

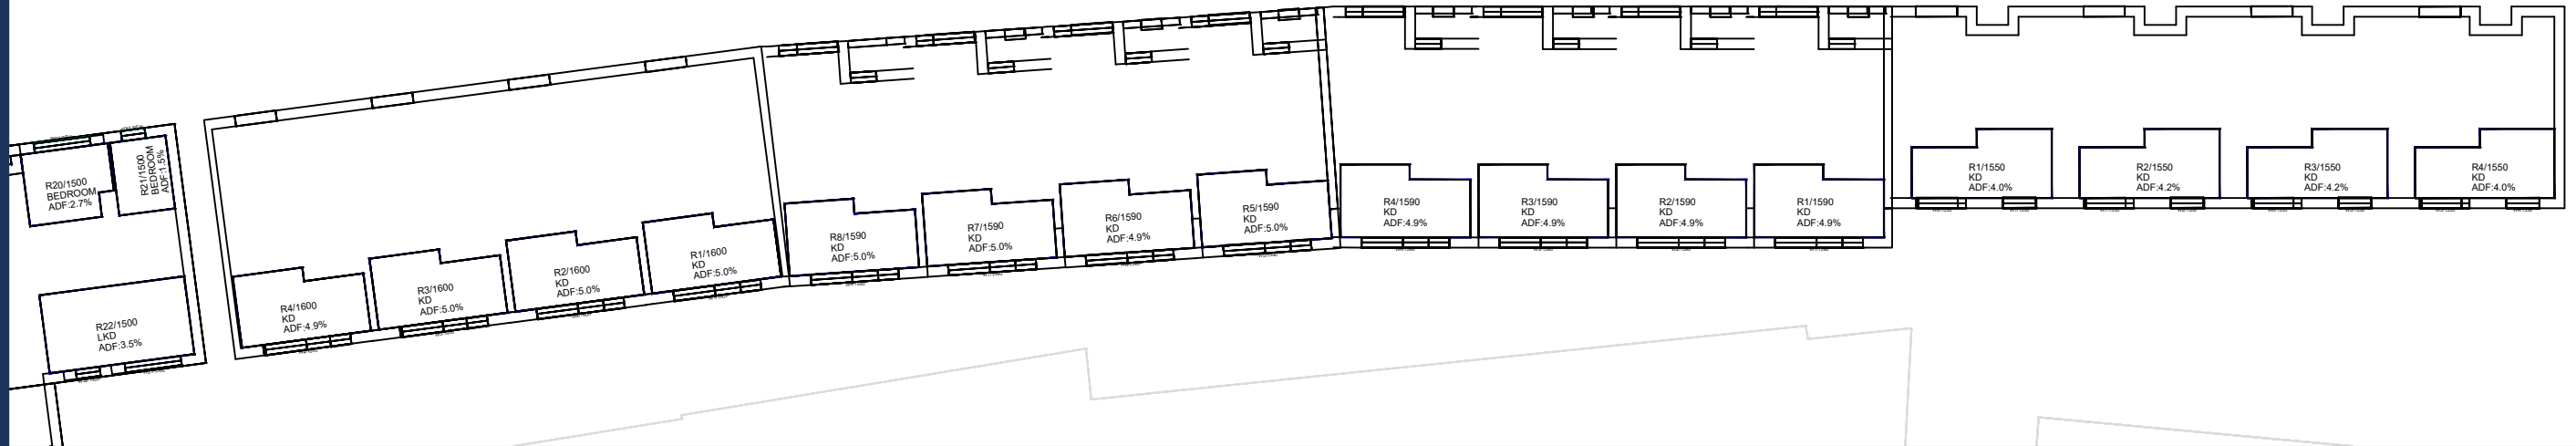

BLOCK D - FIRST FLOOR

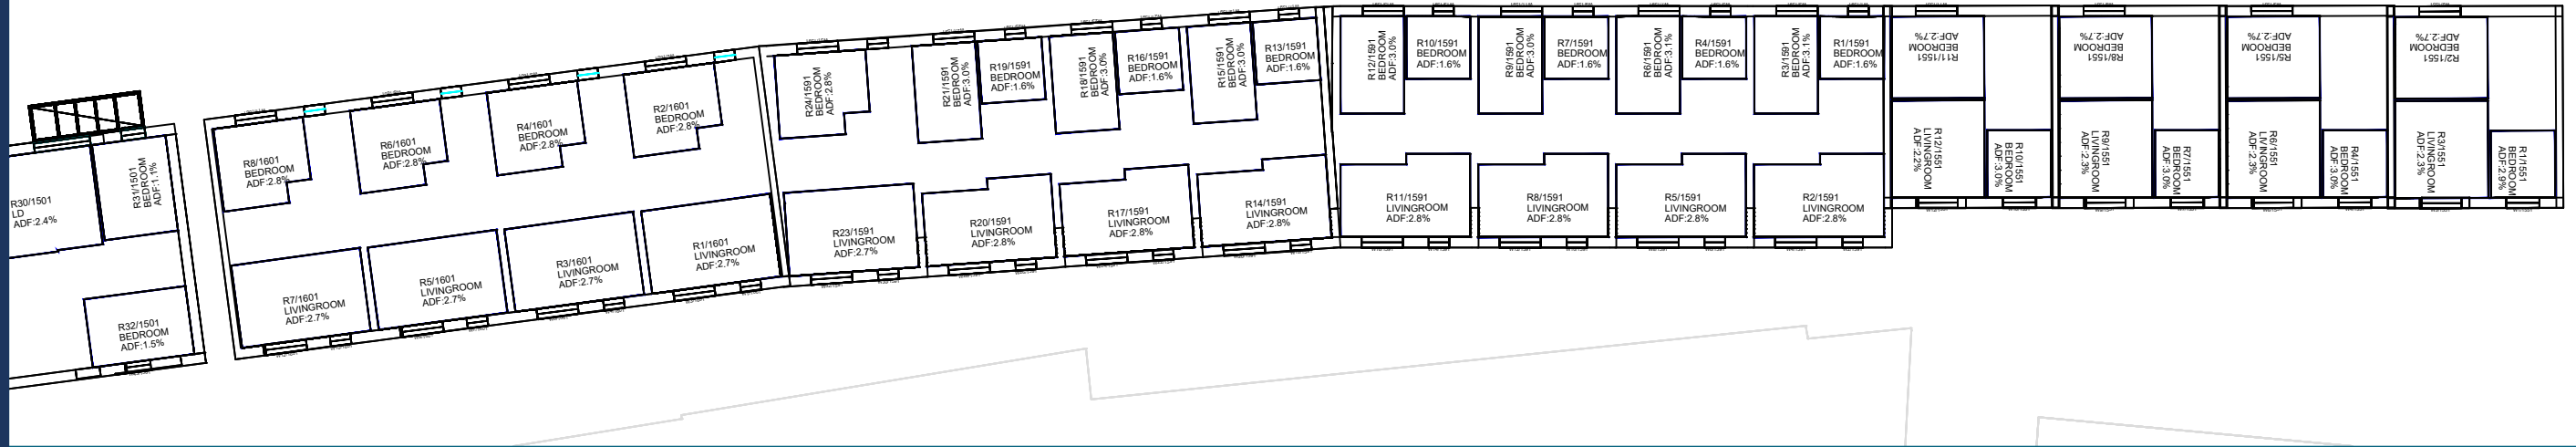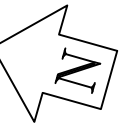

BLOCK D - SECOND FLOOR

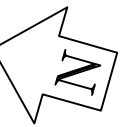

Sources: Point2Surveyors  
 Scan Data (received 28/08/18)  
 Greggs Twickenham\_UpdateAug2018\_Recap.rcp  
 Site Photos (received 17/08/18)  
 Surrounding Elevs/IMG\_1144-1912.jpg  
 Proposed Scheme (21/02/22 and 24/02/22)  
 A2871 Greggs Scheme 1 Residential 3d Export.3ds  
 A2871 200 Plans 2d Export.dwg to A2871 205 Plans 2d Export.dwg

Key:



Project: Greggs, Twickenham

Title: Internal Room Layouts and ADF Results  
 Proposed Residential Scheme received 24/02/22


|                   |       |           |            |           |                   |           |
|-------------------|-------|-----------|------------|-----------|-------------------|-----------|
| Scheme Confirmed: | Date: | Drawn By: | Scale:     | Date:     | Dwg No:           | Rel:      |
| -                 | -     | NB        | 1:300 @ A3 | JULY 2022 | <b>P1886/I/40</b> | <b>14</b> |



BLOCKS A AND F - GROUND FLOOR

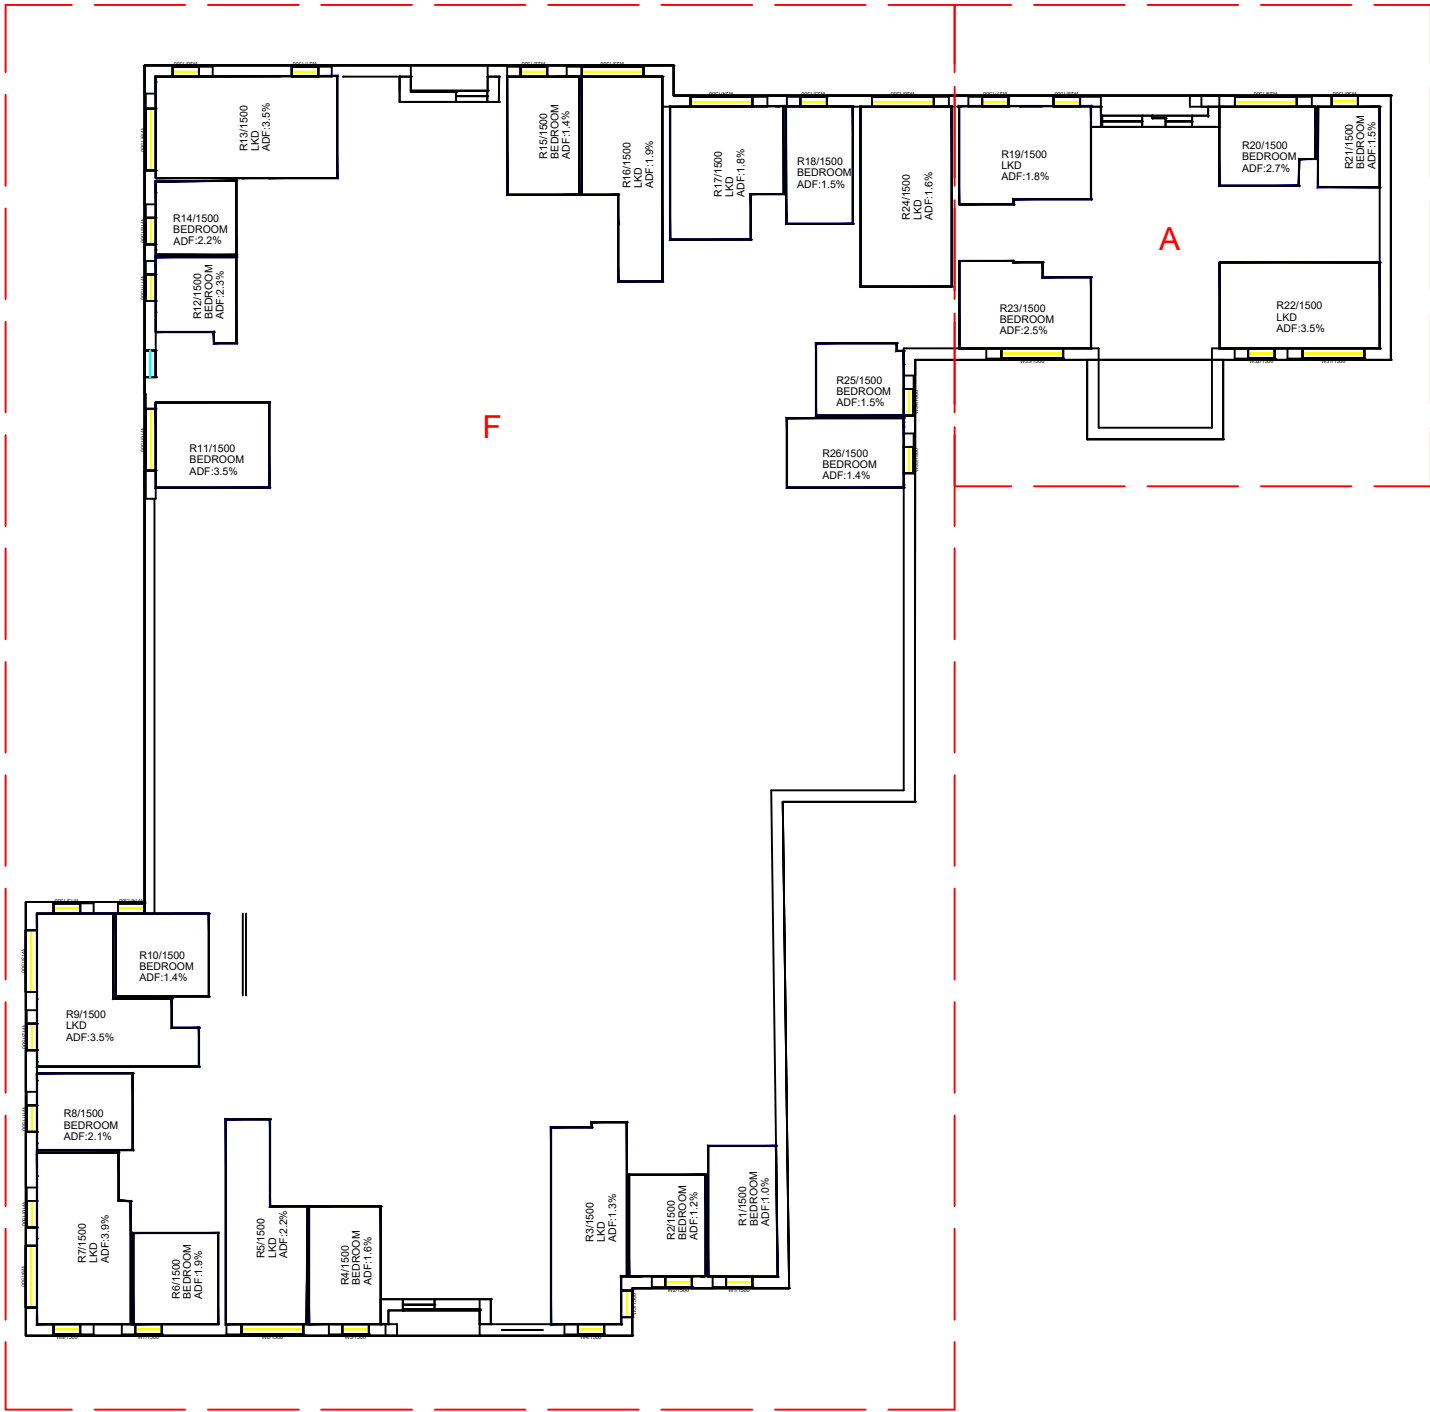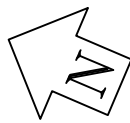

BLOCKS A AND F - FIRST FLOOR

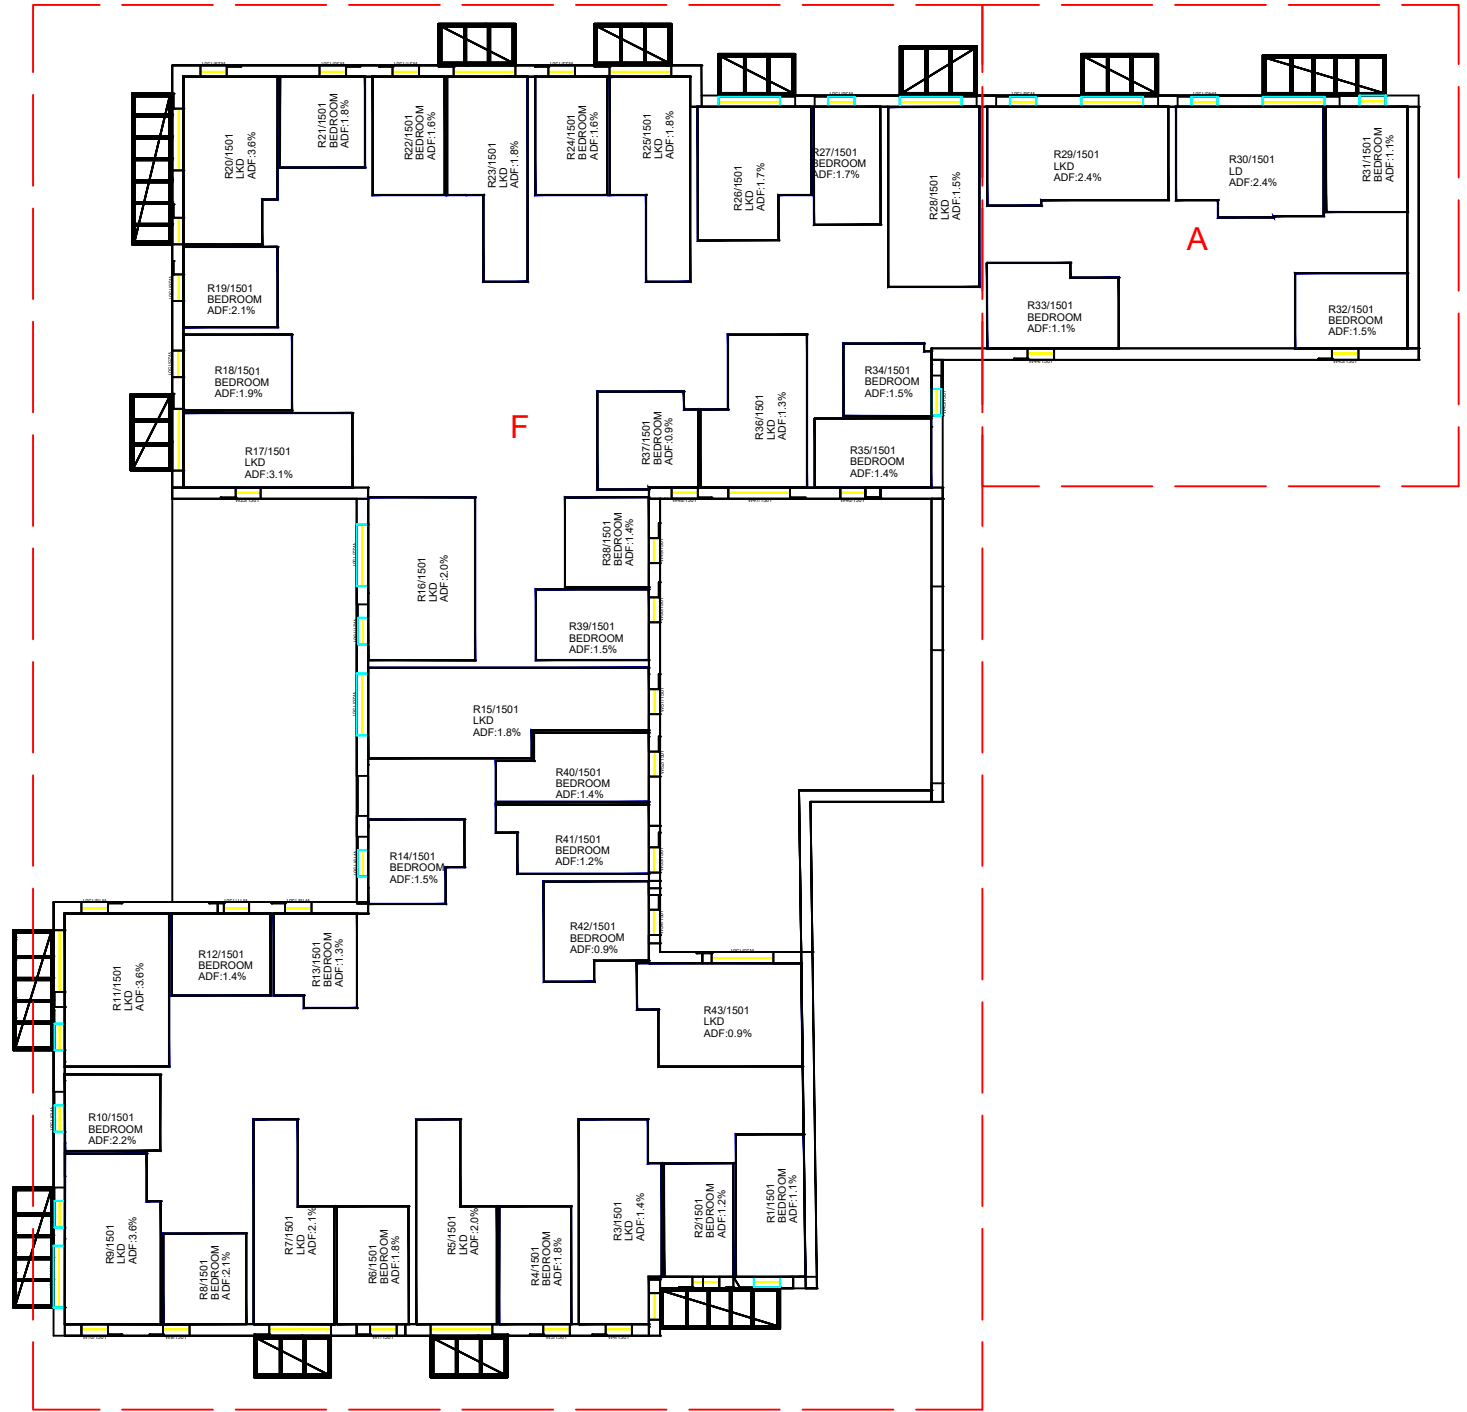

Sources: Point2Surveyors  
 Scan Data (received 28/08/18)  
 Greggs Twickenham\_UpdateAug2018\_Recap.rcp  
 Site Photos (received 17/08/18)  
 Surrounding Elevs/IMG\_1144-1912.jpg  
 Proposed Scheme (21/02/22 and 24/02/22)  
 A2871 Greggs Scheme 1 Residential 3d Export.3ds  
 A2871 200 Plans 2d Export.dwg to A2871 205 Plans 2d Export.dwg

Key:

.\key.jpg

Project: Greggs, Twickenham

Title: Internal Room Layouts and ADF Results  
 Proposed Residential Scheme 24/02/2022

Scheme Confirmed: -

Date: -

Drawn By: NB

Scale: 1:300 @ A3


Date: JULY 2022

Dwg No: P1886/I 41


Rel: 14



BLOCKS A AND F - SECOND FLOOR

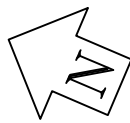

BLOCKS A AND F - THIRD FLOOR

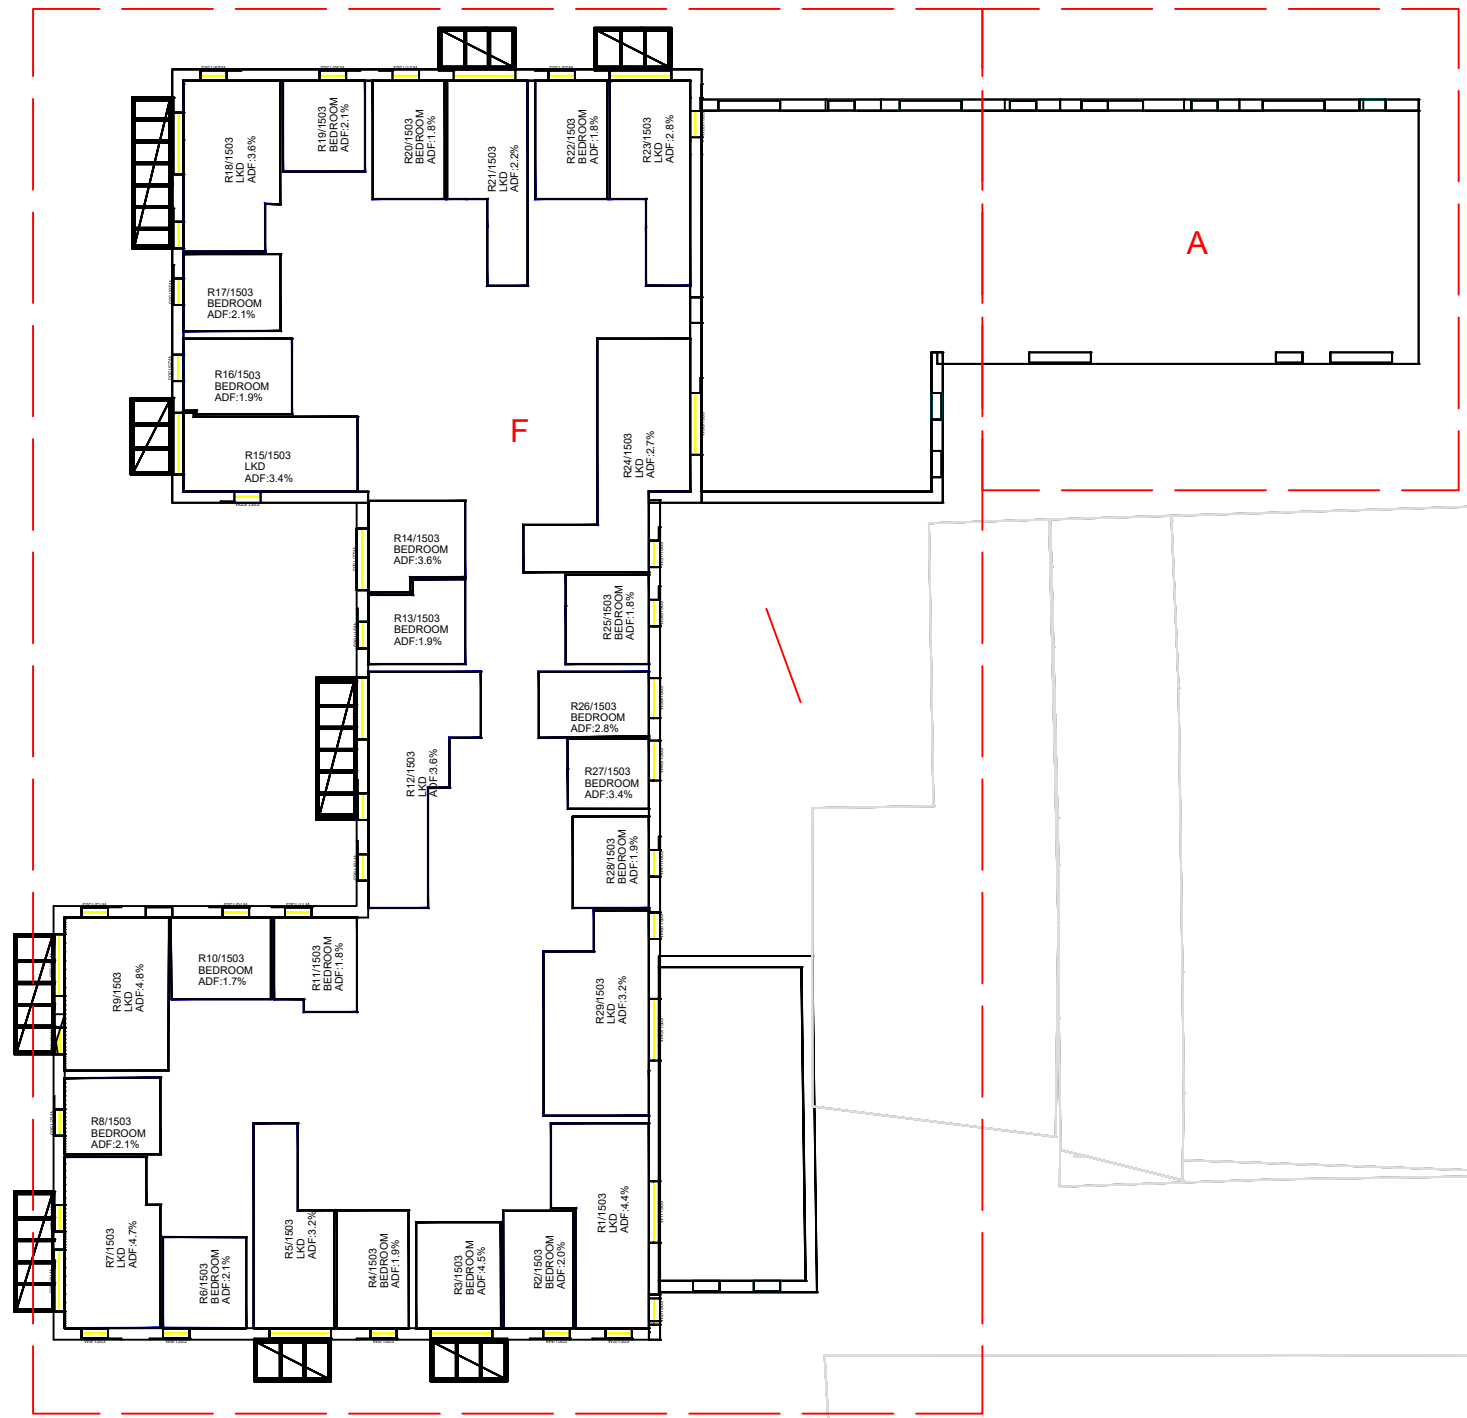

Sources: Point2Surveyors  
 Scan Data (received 28/08/18)  
 Greggs Twickenham\_UpdateAug2018\_Recap.rcp  
 Site Photos (received 17/08/18)  
 Surrounding Elevs/IMG\_1144-1912.jpg  
 Proposed Scheme (21/02/22 and 24/02/22)  
 A2871 Greggs Scheme 1 Residential 3d Export.3ds  
 A2871 200 Plans 2d Export.dwg to A2871 205 Plans 2d Export.dwg

Key:

.\key.jpg

Project: Greggs, Twickenham

Title: Internal Room Layouts and ADF Results  
 Proposed Residential Scheme 24/02/2022

Scheme Confirmed: -

Date: -

Drawn By: NB



Scale: 1:300 @ A3

Date: JULY 2022

Dwg No: P1886/I 42

Rel: 14



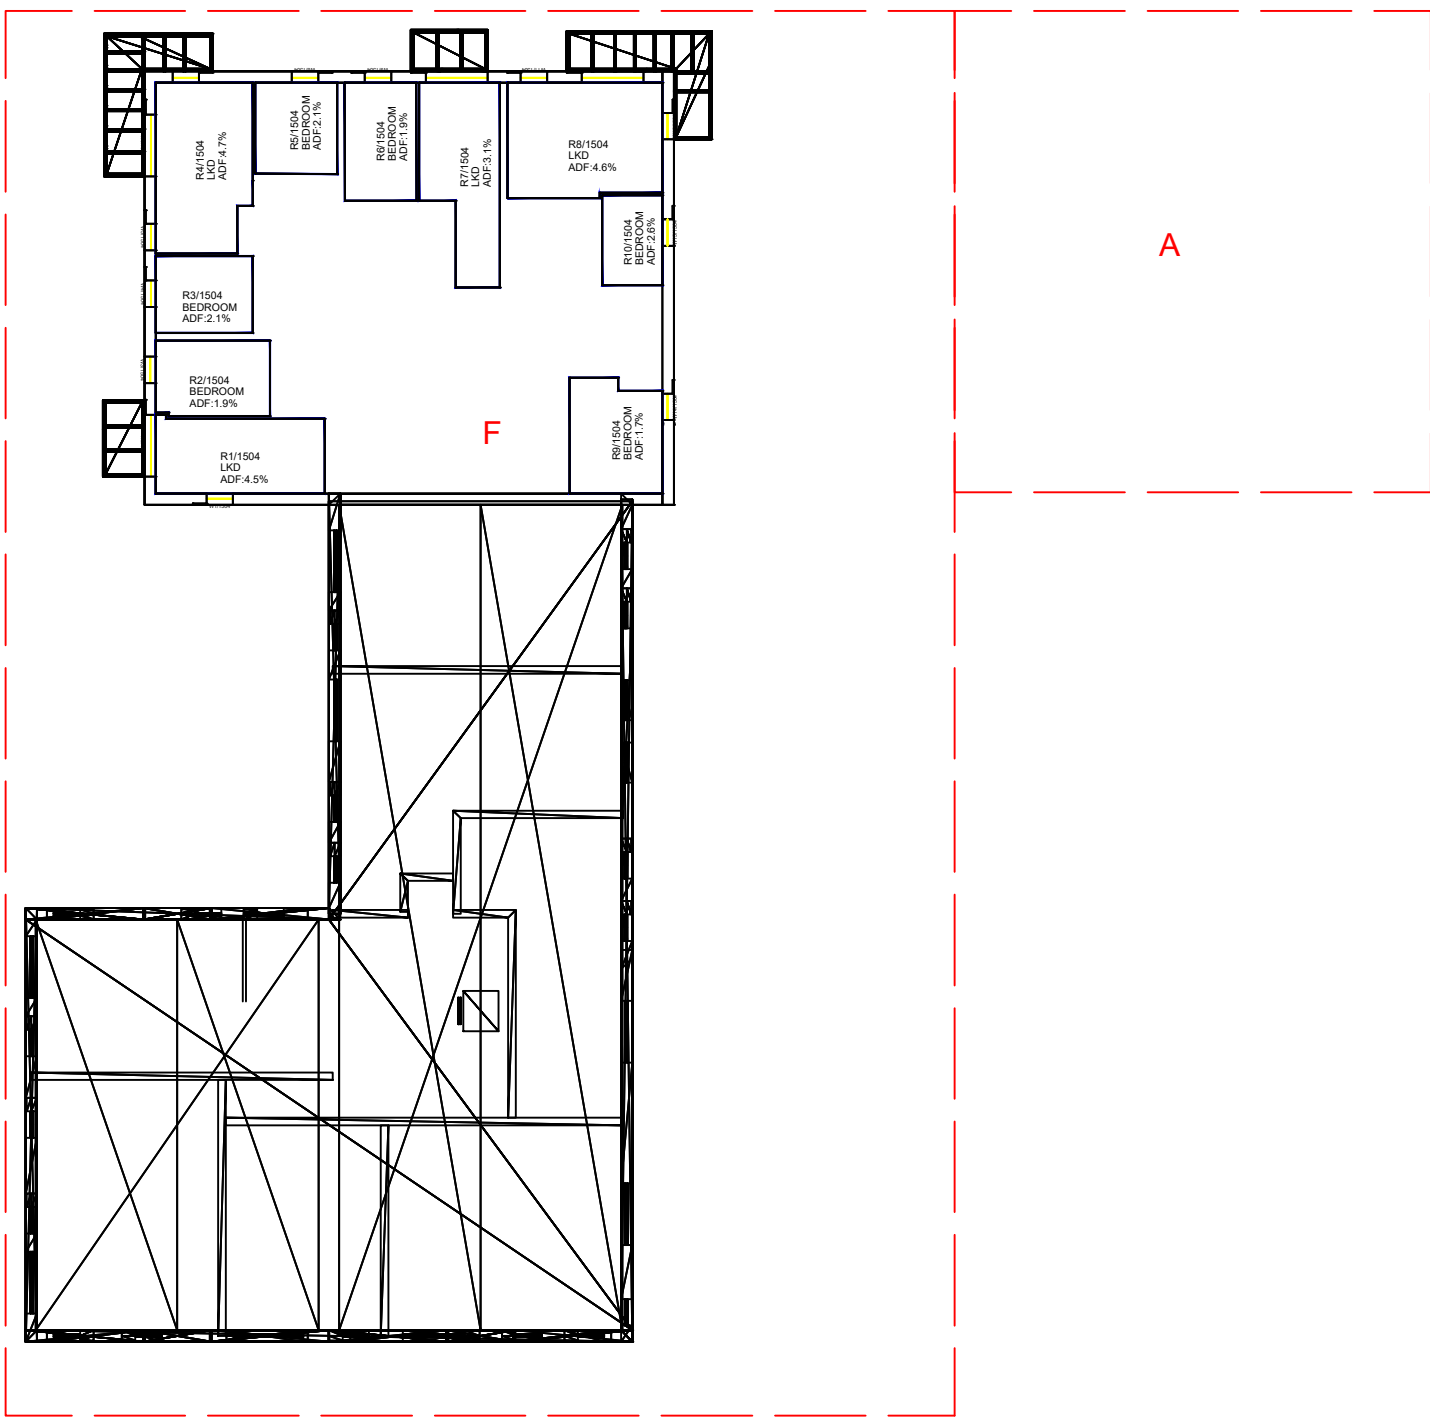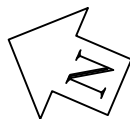

Sources: Point2Surveyors  
 Scan Data (received 28/08/18)  
 Greggs Twickenham\_UpdateAug2018\_Recap.rcp  
 Site Photos (received 17/08/18)  
 Surrounding Elevs/IMG\_1144-1912.jpg  
 Proposed Scheme (21/02/22 and 24/02/22)  
 A2871 Greggs Scheme 1 Residential 3d Export.3ds  
 A2871 200 Plans 2d Export.dwg to A2871 205 Plans 2d Export.dwg

Key:

.\key.jpg

Project: Greggs, Twickenham

Title: Internal Room Layouts and ADF Results  
 Proposed Residential Scheme 24/02/2022

Scheme Confirmed:  
 -

Date:  
 -

Drawn By:  
 NB

Scale:  
 1:300 @ A3

Date:  
 JULY 2022

Dwg No:  
**P1886/I 43**

Rel:  
**14**






BLOCK G - GROUND FLOOR



BLOCK G - FIRST FLOOR

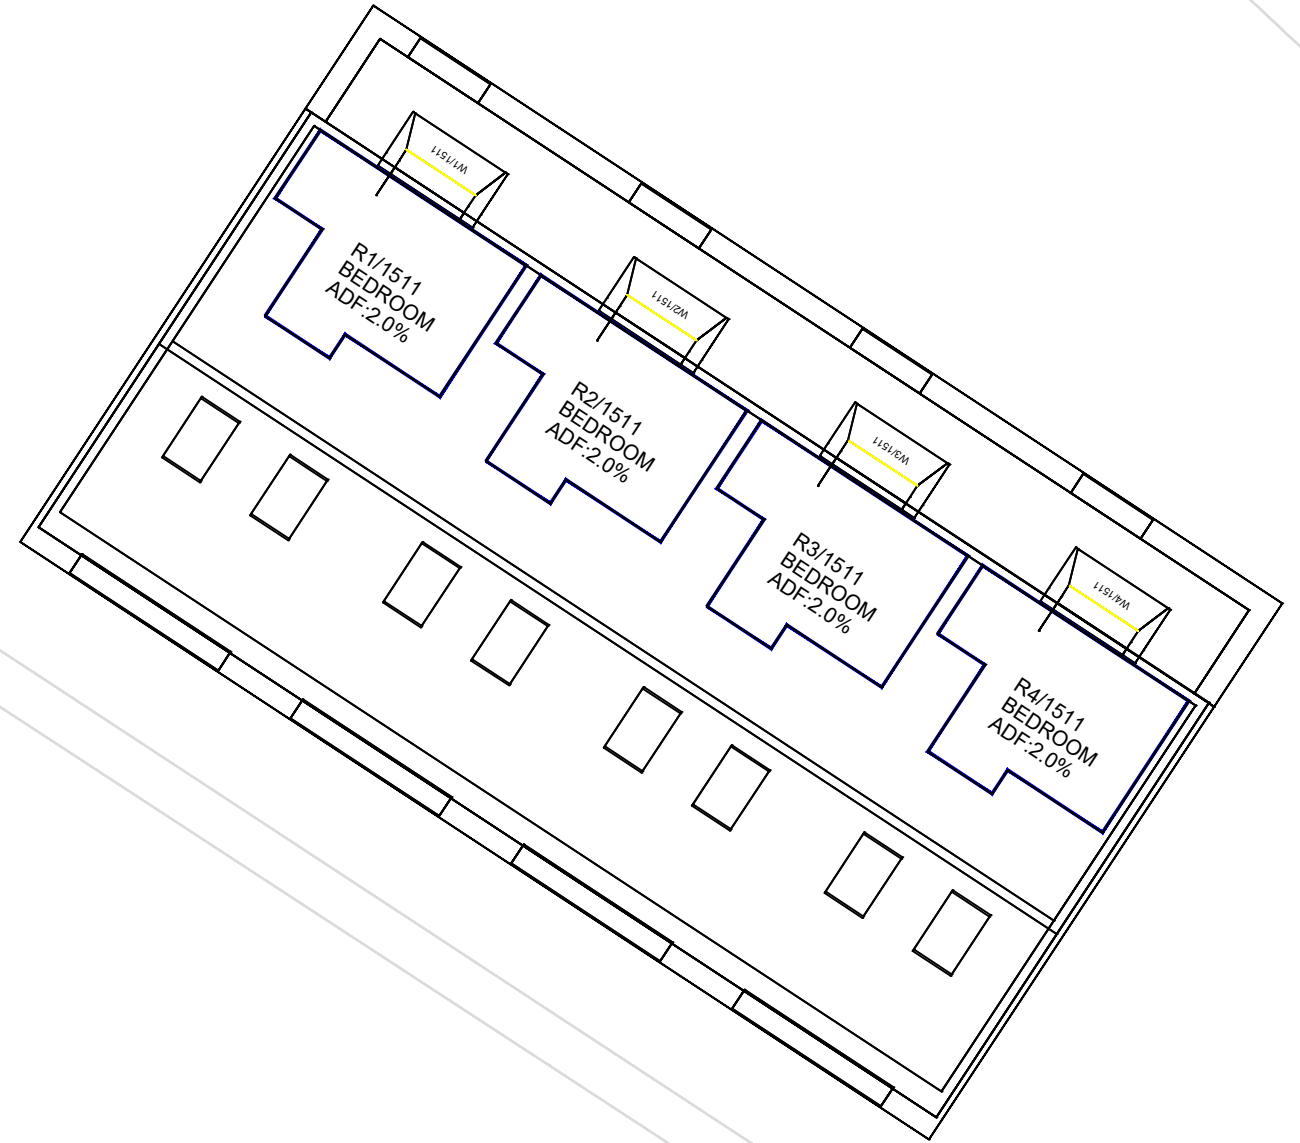

Sources: Point2Surveyors  
 Scan Data (received 28/08/18)  
 Greggs Twickenham\_UpdateAug2018\_Recap.rcp  
 Site Photos (received 17/08/18)  
 Surrounding Elevs/IMG\_1144-1912.jpg  
 Proposed Scheme (21/02/22 and 24/02/22)  
 A2871 Greggs Scheme 1 Residential 3d Export.3ds  
 A2871 200 Plans 2d Export.dwg to A2871 205 Plans 2d Export.dwg

Key:

.\key.jpg

Project: Greggs, Twickenham

Title: Internal Room Layouts and ADF Results  
 Proposed Residential Scheme 24/02/2022

Scheme Confirmed: -

Date: -

Drawn By: NB

Scale: 1:150 @ A3



Date: JULY 2022

Dwg No: P1886/I 44



Rel: 14





BLOCK E - GROUND FLOOR

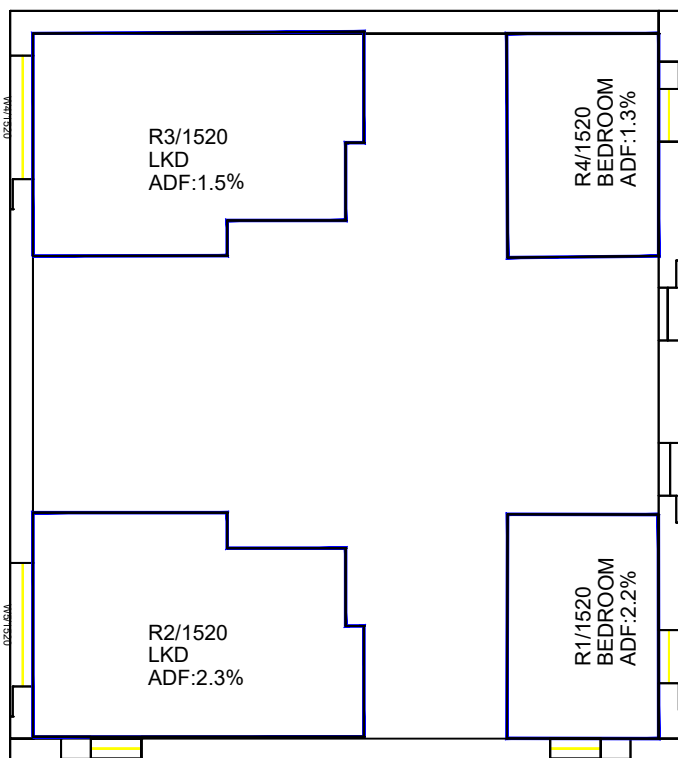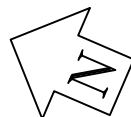

BLOCK E - FIRST FLOOR

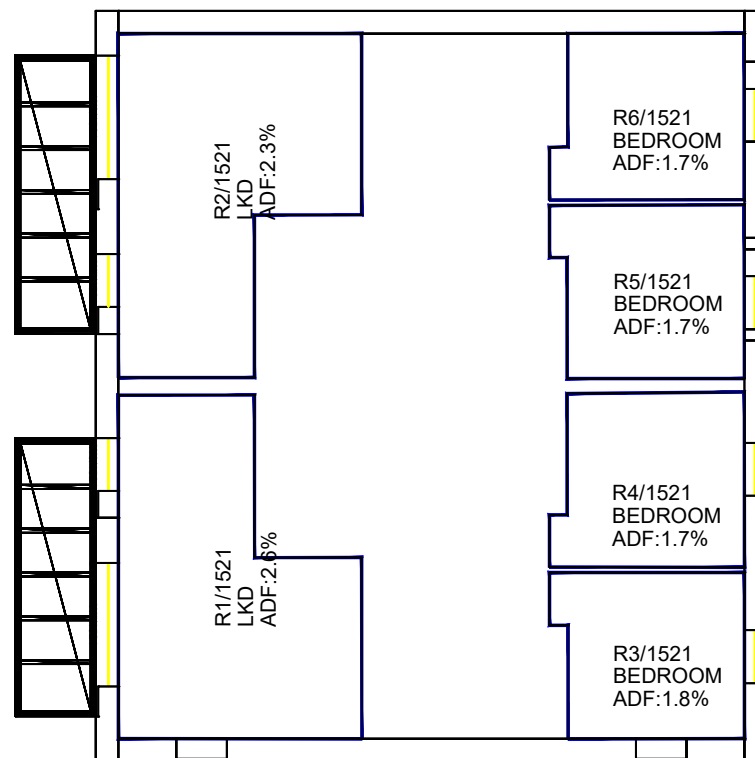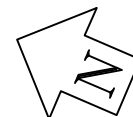

BLOCK E - SECOND FLOOR

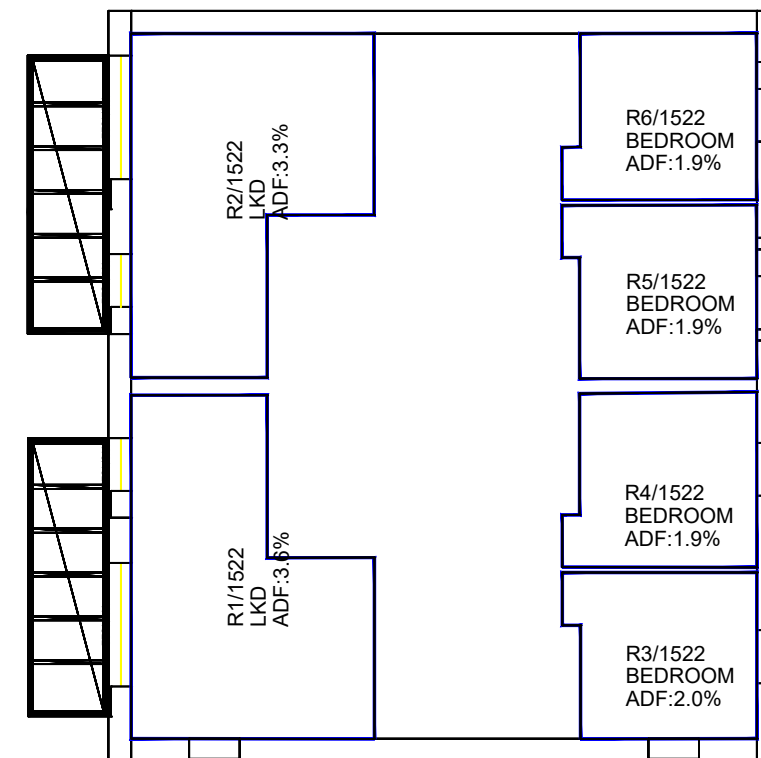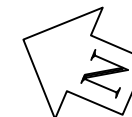

Sources: Point2Surveyors  
 Scan Data (received 28/08/18)  
 Greggs Twickenham\_UpdateAug2018\_Recap.rcp  
 Site Photos (received 17/08/18)  
 Surrounding Elevs/IMG\_1144-1912.jpg  
 Proposed Scheme (21/02/22 and 24/02/22)  
 A2871 Greggs Scheme 1 Residential 3d Export.3ds  
 A2871 200 Plans 2d Export.dwg to A2871 205 Plans 2d Export.dwg

Key:

.\key.jpg

Project: Greggs, Twickenham

Title: Internal Room Layouts and ADF Results  
 Proposed Residential Scheme 24/02/2022

Scheme Confirmed: -

Date: -

Drawn By: NB

Scale: 1:150 @ A3



Date: JULY 2022

Dwg No: P1886/I 45



Rel: 14





**BLOCK C - GROUND FLOOR**

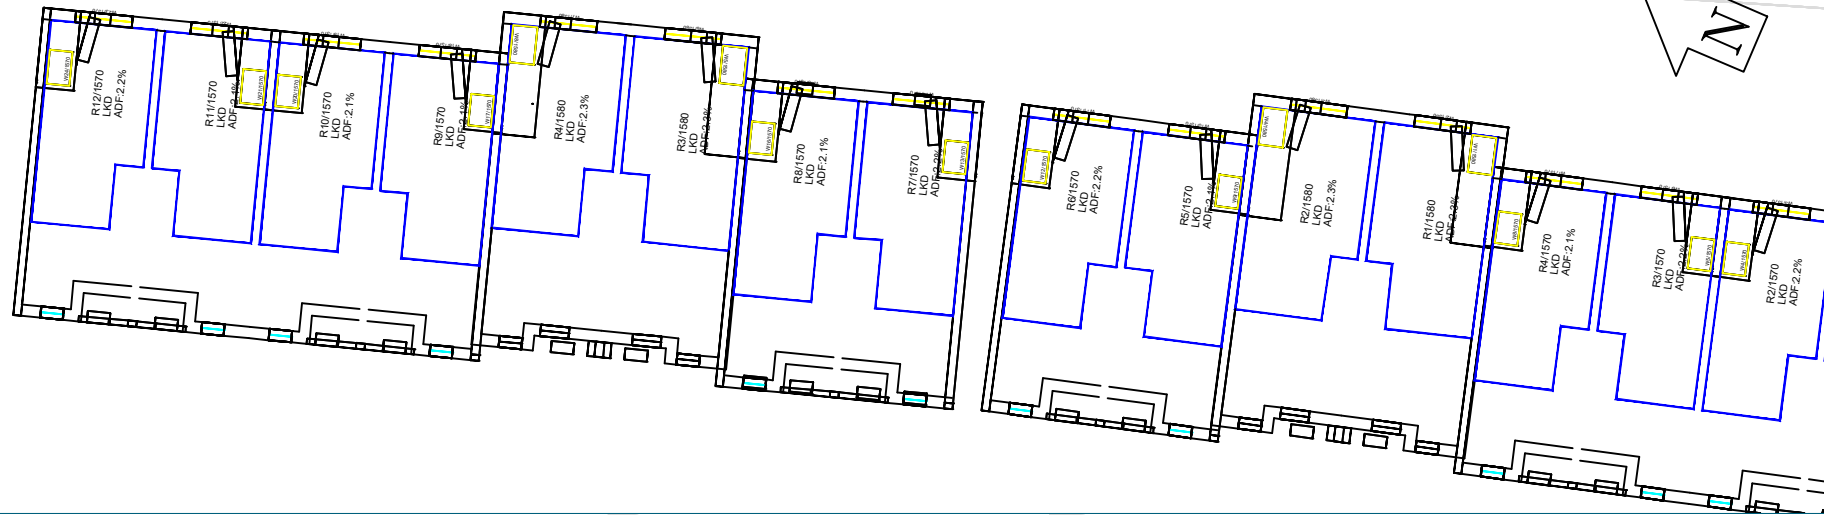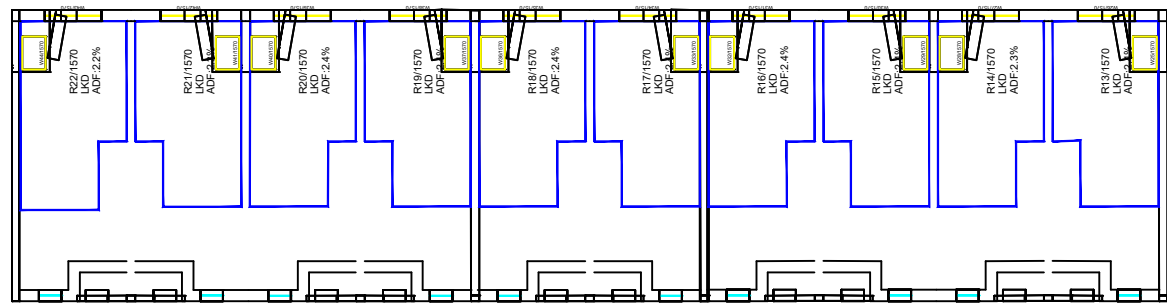

**BLOCK C - FIRST FLOOR**

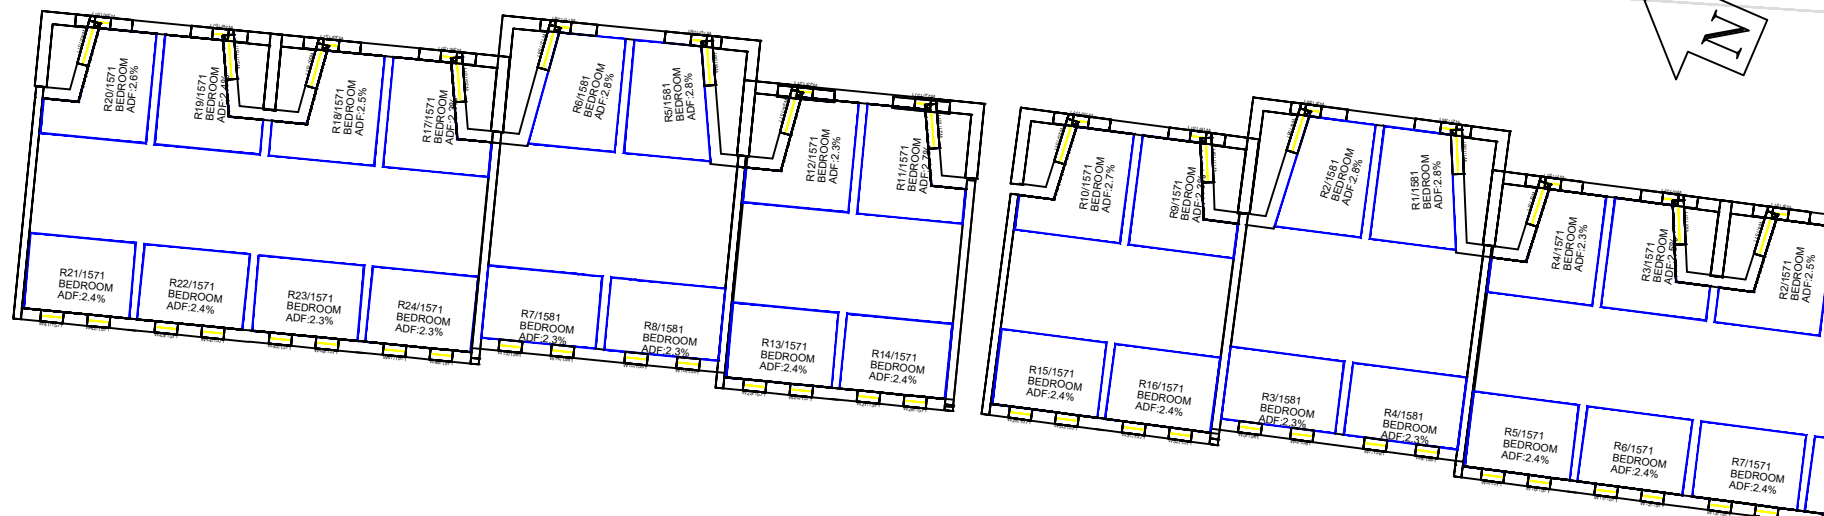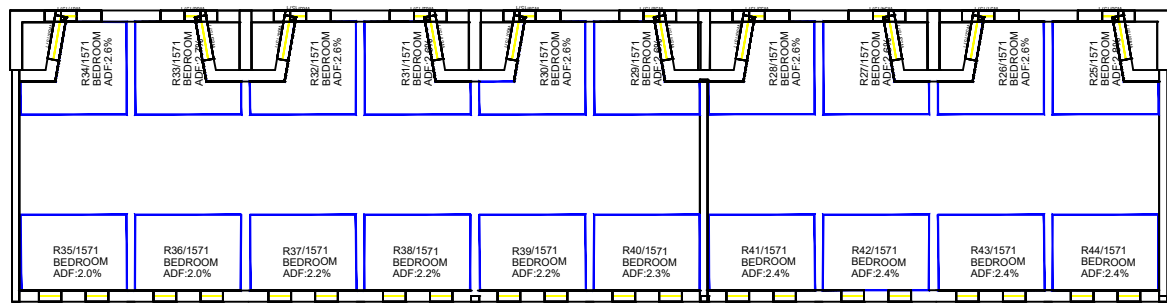

**BLOCK C - SECOND FLOOR**

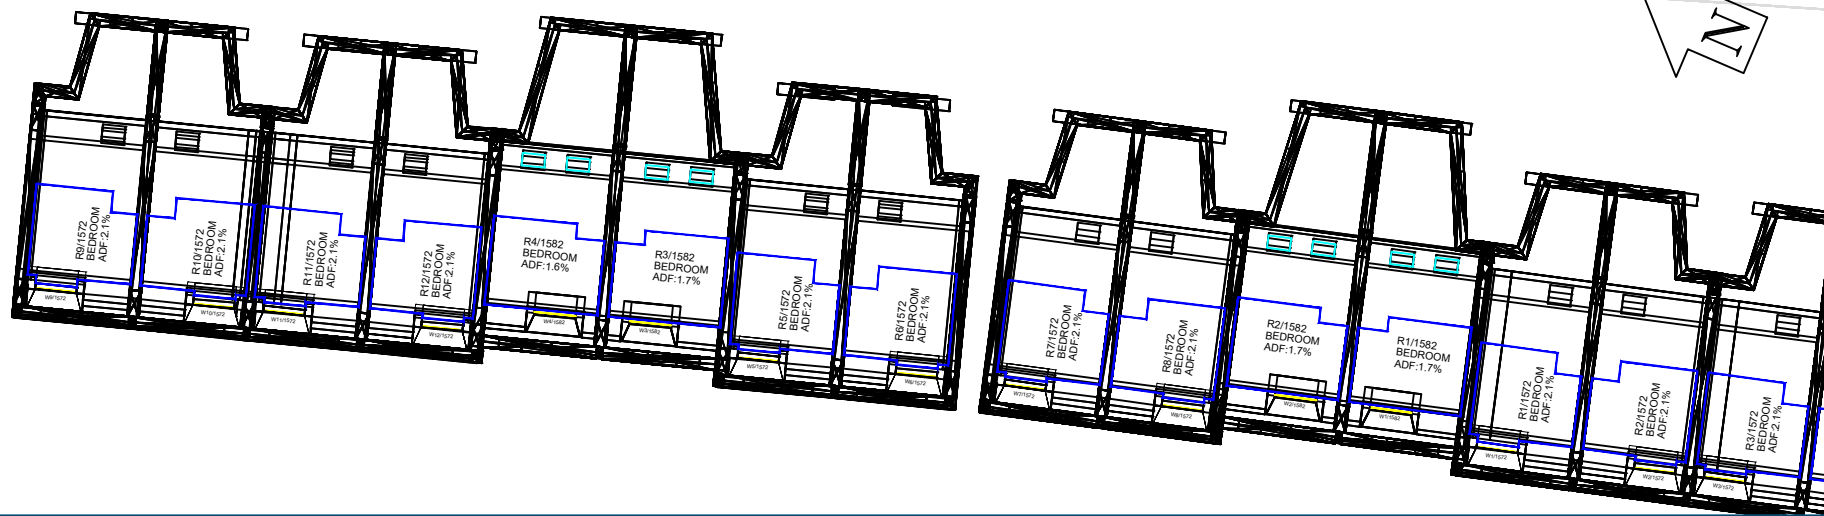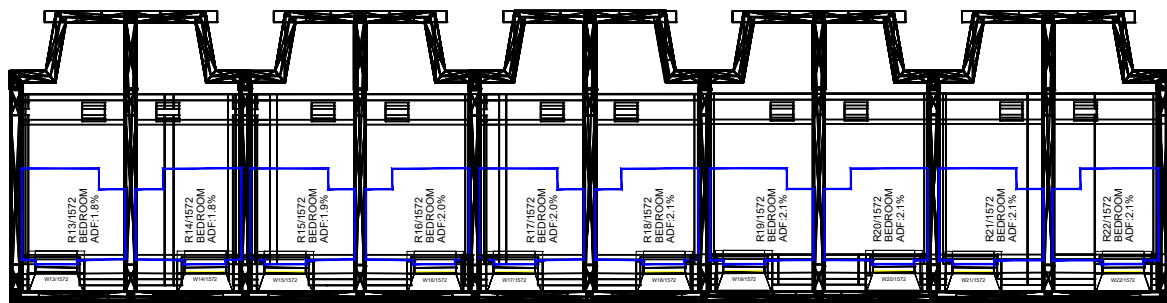

Sources: Point2Surveyors  
Scan Data (received 28/08/18)  
Greggs Twickenham\_UpdateAug2018\_Recap.rcp  
Site Photos (received 17/08/18)  
Surrounding Elevs/IMG\_1144-1912.jpg  
Proposed Scheme (21/02/22 and 24/02/22)  
A2871 Greggs Scheme 1 Residential 3d Export.3ds  
A2871 200 Plans 2d Export.dwg to A2871 205 Plans 2d Export.dwg

Key:



.key.jpg

Project: Greggs, Twickenham

Title: Internal Room Layouts and ADF Results  
Proposed Residential Scheme 24/02/2022

|                   |       |           |            |           |            |      |
|-------------------|-------|-----------|------------|-----------|------------|------|
| Scheme Confirmed: | Date: | Drawn By: | Scale:     | Date:     | Dwg No:    | Rel: |
| -                 | -     | NB        | 1:300 @ A3 | JULY 2022 | P1886/I 46 | 14   |



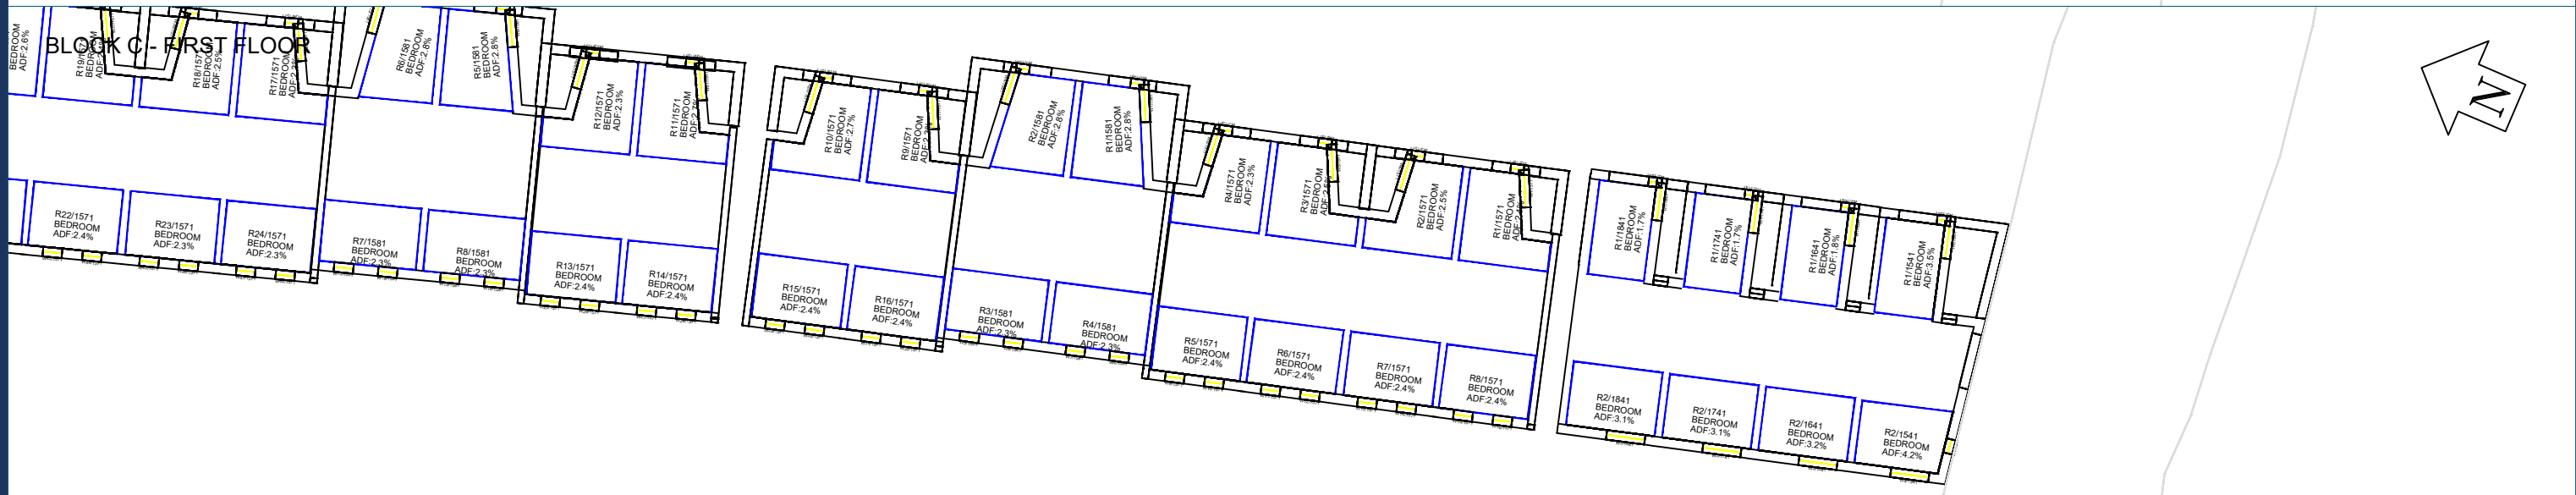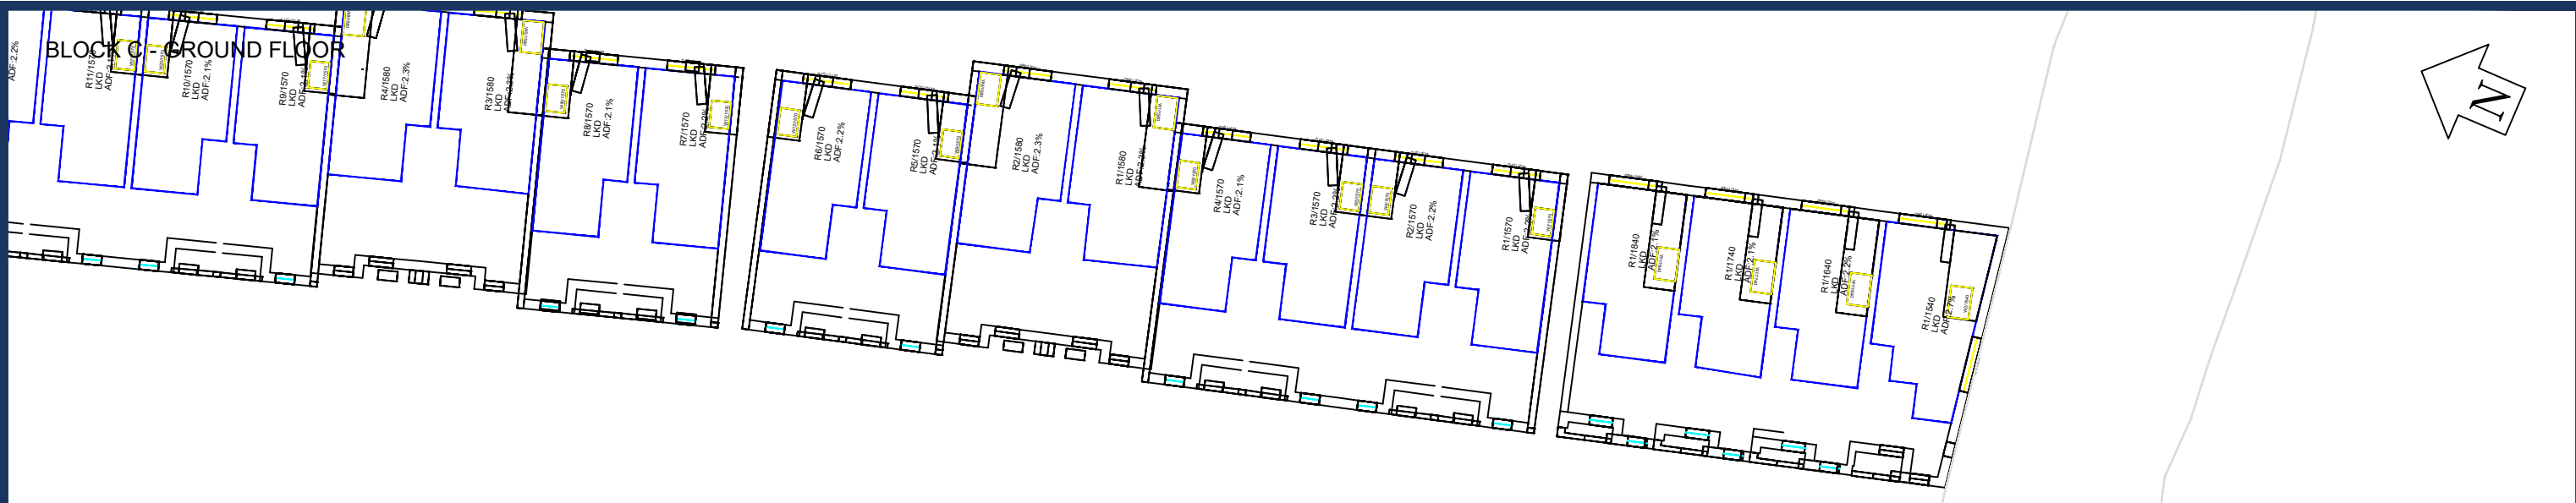

|  |  |       |  |                             |  |  |  |
|--|--|-------|--|-----------------------------|--|--|--|
| Sources: Point2Surveyors<br>Scan Data (received 28/08/18)<br>Greggs Twickenham_UpdateAug2018_Recap.rcp |  | Key:  |  | Project: Greggs, Twickenham |  | Title: Internal Room Layouts and ADF Results<br>Proposed Residential Scheme 24/02/2022 |  |
| Site Photos (received 17/08/18)<br>Surrounding Elevs/IMG_1144-1912.jpg                                 |  |       |  |                             |  |  |  |
| Proposed Scheme (21/02/22 and 24/02/22)  |  |       |  |                             |  |  |  |
| A2871 Greggs Scheme 1 Residential 3d Export.3ds  |  |       |  |                             |  |  |  |
| A2871 200 Plans 2d Export.dwg to A2871 205 Plans 2d Export.dwg   |  |       |  |                             |  |  |  |
| Scheme Confirmed:  |  | Date: |  | Drawn By:                   |  | Scale:   |  |
| -  |  | -     |  | NB                          |  | 1:300 @ A3   |  |
|  |  |       |  | Date:                       |  | Date:  |  |
|  |  |       |  | JULY 2022                   |  | Dwg No:  |  |
|  |  |       |  |                             |  | P1886/I 47   |  |
|  |  |       |  |                             |  | Rel:   |  |
|  |  |       |  |                             |  | 14   |  |



