


KEY PLAN

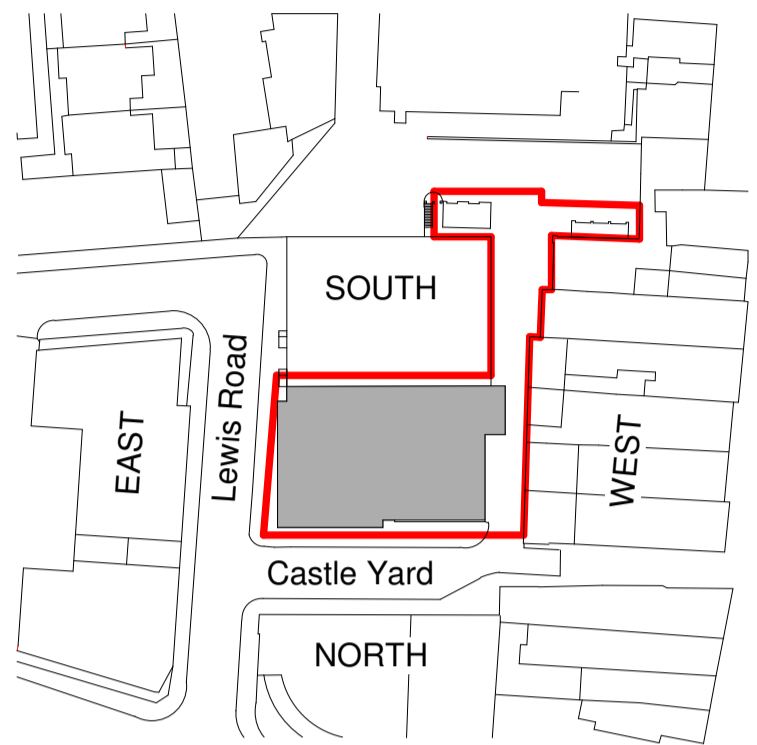

Exton Estates

Lewis Road

GLOVERS LODGE

SEDUM ROOF

TERRACE

Stair 2

STACK PLANT

Castle Mews

Stair 1

CORE

OFFICE

Castle Yard

Castle Yard

PROPOSED THIRD FLOOR



Drawn By: DM	Checked By: CG	Authorised By: NT	Issue Status: PLANNING	Revision By: MS	Rev Auth By: CG	1 Castle Yard Richmond London TW10 6TF t: +44 (0) 20 8332 3900 email: info@mydn-a.com www.mydn-a.com
Date: 26/11/2021	Scale: 1 : 100@A1	Drawing No.:	1415 - DNA - ZZ - 03 - DR - A - 1003	Revision date: 17/08/2022	Rev: P2	