
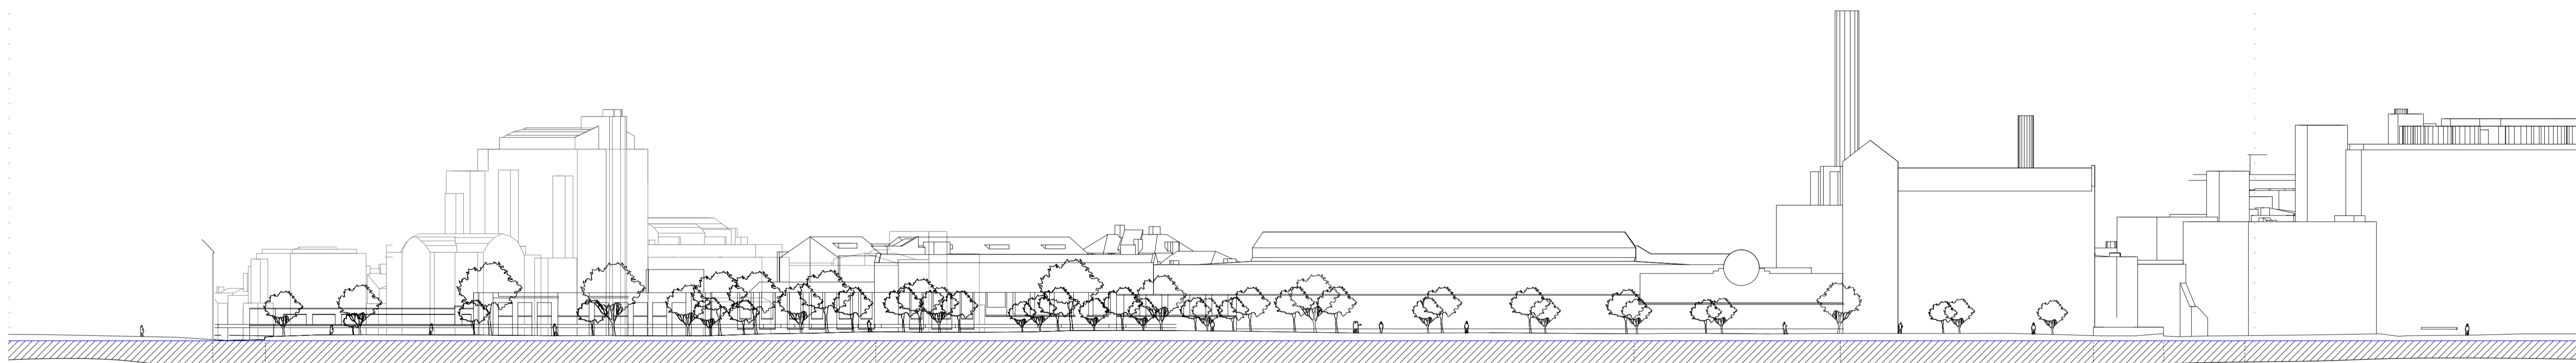
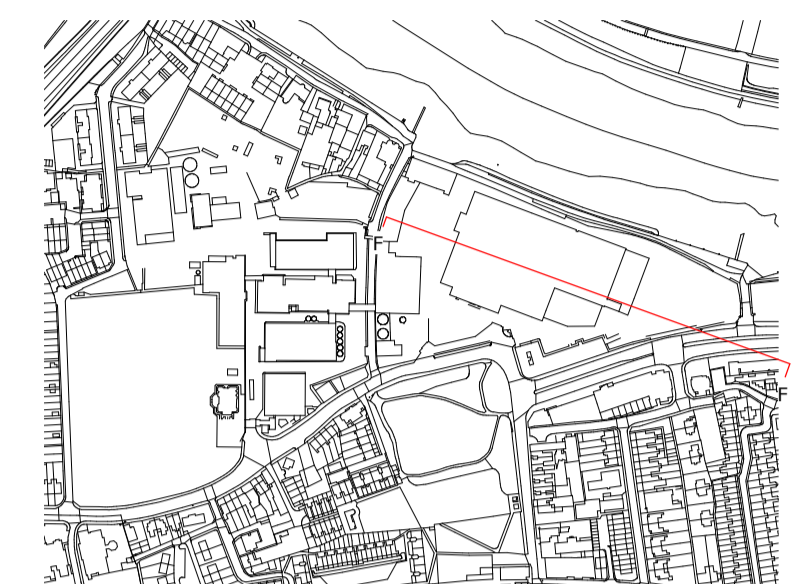


NOTES:
 DO NOT SCALE FROM THIS DRAWING. ALL DIMENSIONS TO BE CHECKED ON SITE. ALL OMISSIONS AND DISCREPANCIES TO BE REPORTED TO THE ARCHITECT IMMEDIATELY.
 ALL RIGHTS RESERVED. THIS WORK IS COPYRIGHT AND CANNOT BE REPRODUCED OR COPIED OR MODIFIED IN ANY FORM OR BY ANY MEANS, GRAPHIC ELECTRONIC OR MECHANICAL, INCLUDING PHOTOCOPYING WITHOUT THE WRITTEN PERMISSION OF SQUIRE AND PARTNERS ARCHITECTS.

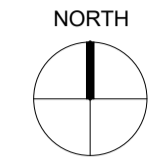

BOAT RACE HOUSE



BULLS ALLEY

PACKAGING

BUILDING 4 (MALTINGS)

SHIP LANE

THE SHIP

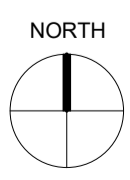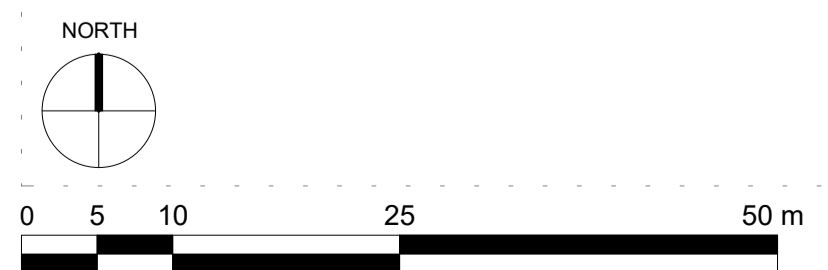

TEMPORARY USE APPLICATION	09/09/22	RKB	A
PLANNING APPLICATION	12/02/18	BJ	-
Revision description	Date	Check	Rev

SQUIRE & PARTNERS

The Department Store
 248 Ferndale Road London SW9 8FR
 T: 020 7278 5555 F: 020 7239 0495

info@squireandpartners.com
 www.squireandpartners.com

Project
Stag Brewery
 Richmond

Drawing
EXISTING SITE ELEVATION FF

Drawn	Date	Scale
RKB	07/09/22	1 : 500 xed@ A1 1 : 1000 @ A3
Job Number	Drawing number	Revision
18125	JA12_Z1_E_FF_001	A