




Enlarge structural opening to existing window. New white UPVC window with opening light. Glazing to be obscured / translucent for privacy

Form new structural opening. New half glazed white UPVC door

Door removed. New brick infill to match existing bricks. Bond to be half lap stretcher bond to previous extension

SVP

1 PROPOSED SIDE ELEVATION  
2011 1:50 @ A3

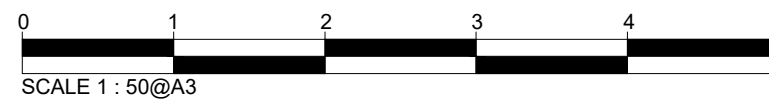

- No. Notes
1. Dimensions to be verified on site. Only figured dimensions to be used and any discrepancies in dimensions are to be reported to the Contract Administrator. No dimensions are to be scaled from printed drawings. Any areas indicated on this drawing are for guidance only. No responsibility is taken for their accuracy.
  2. There is a risk of injury or death in construction if the works are not properly planned and supervised. The contractor must not undertake any element of the work without first having carried out the necessary risk assessments and prepared detailed method statements.

DCBA © 2022

No. Revision Date

client: MR BAHN  
job: 18 GROVE GARDENS  
TEDDINGTON, TW11 8AP  
dwg: SIDE ELEVATION  
PROPOSED

dwg. type: PLANNING  
dwg. status: APPROVAL

drawn by DB approved by @@ date 12/06/2022  
scale 1:50 @ A3 size A3

job number	drawing number	revision
1005	2011	P1