


Total proposed railing length 38.5 m

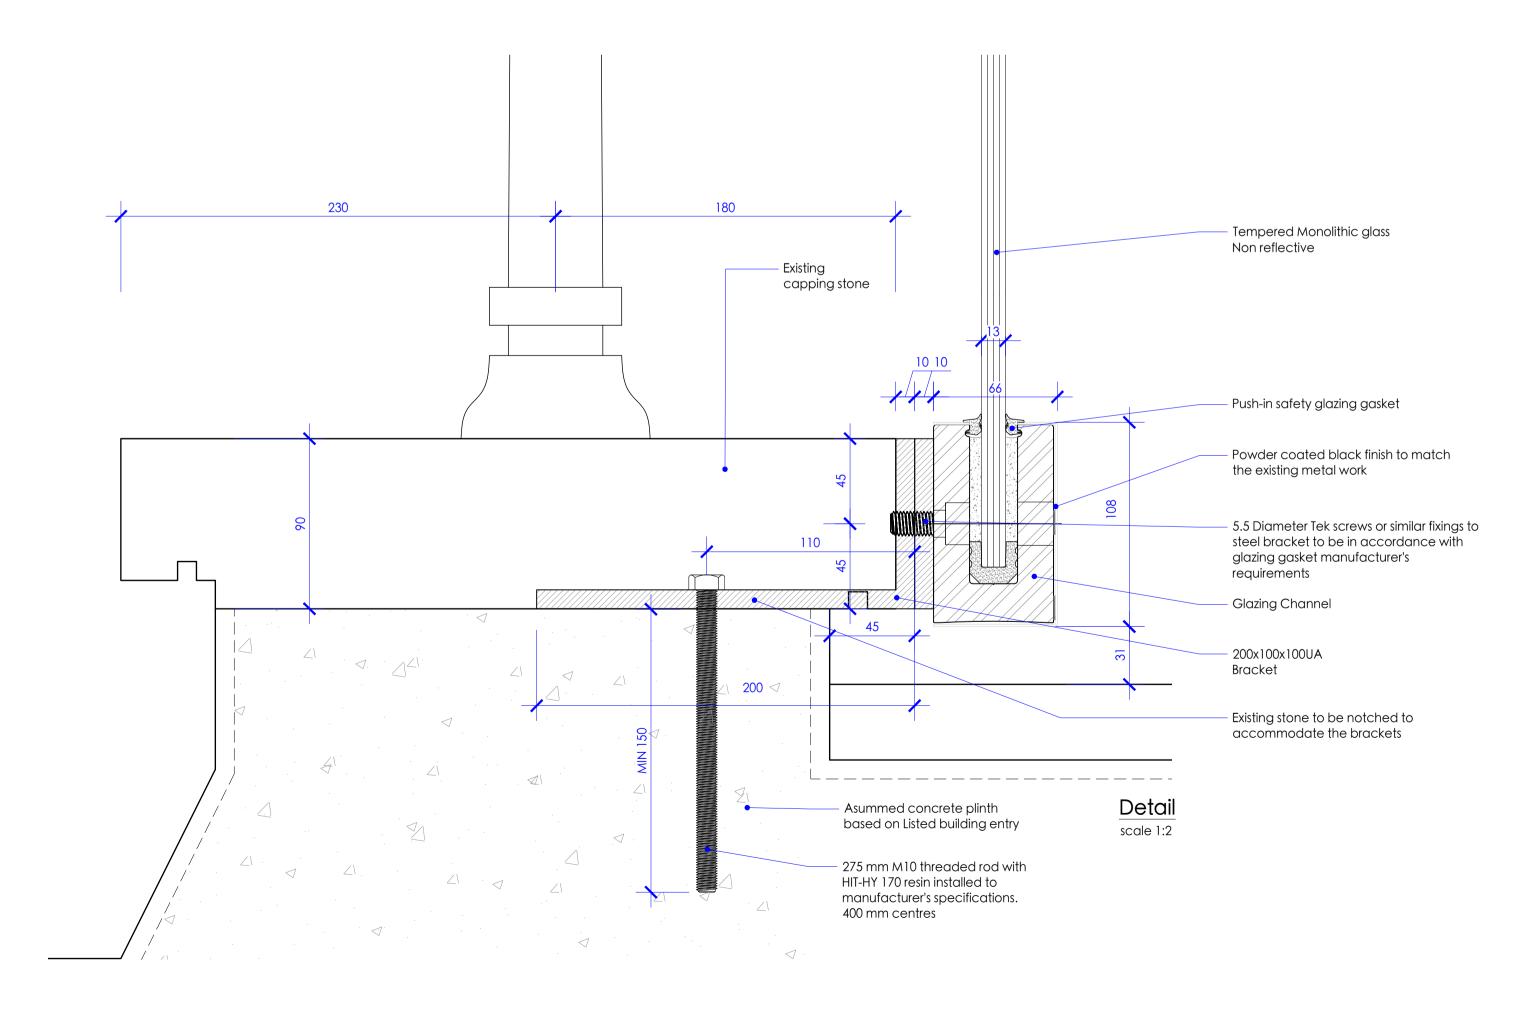

0 0.1 0.2 0.4m

MICHAEL JONES ARCHITECTS 020 8948 1863 | 129 Kew Road, Richmond, TW9 2PN studio@mjarchitects.co.uk www.mjarchitects.co.uk

job title

1901 St Mary's University, Chapel Railings

St.Mary's University, Twickenham

drawing number

drawing title 1:10@A1 scale Proposed Typical Railing July 2022 drawn by 1901.03.03.Pln.200 checked by