




BLOCK C - TANK ROOM

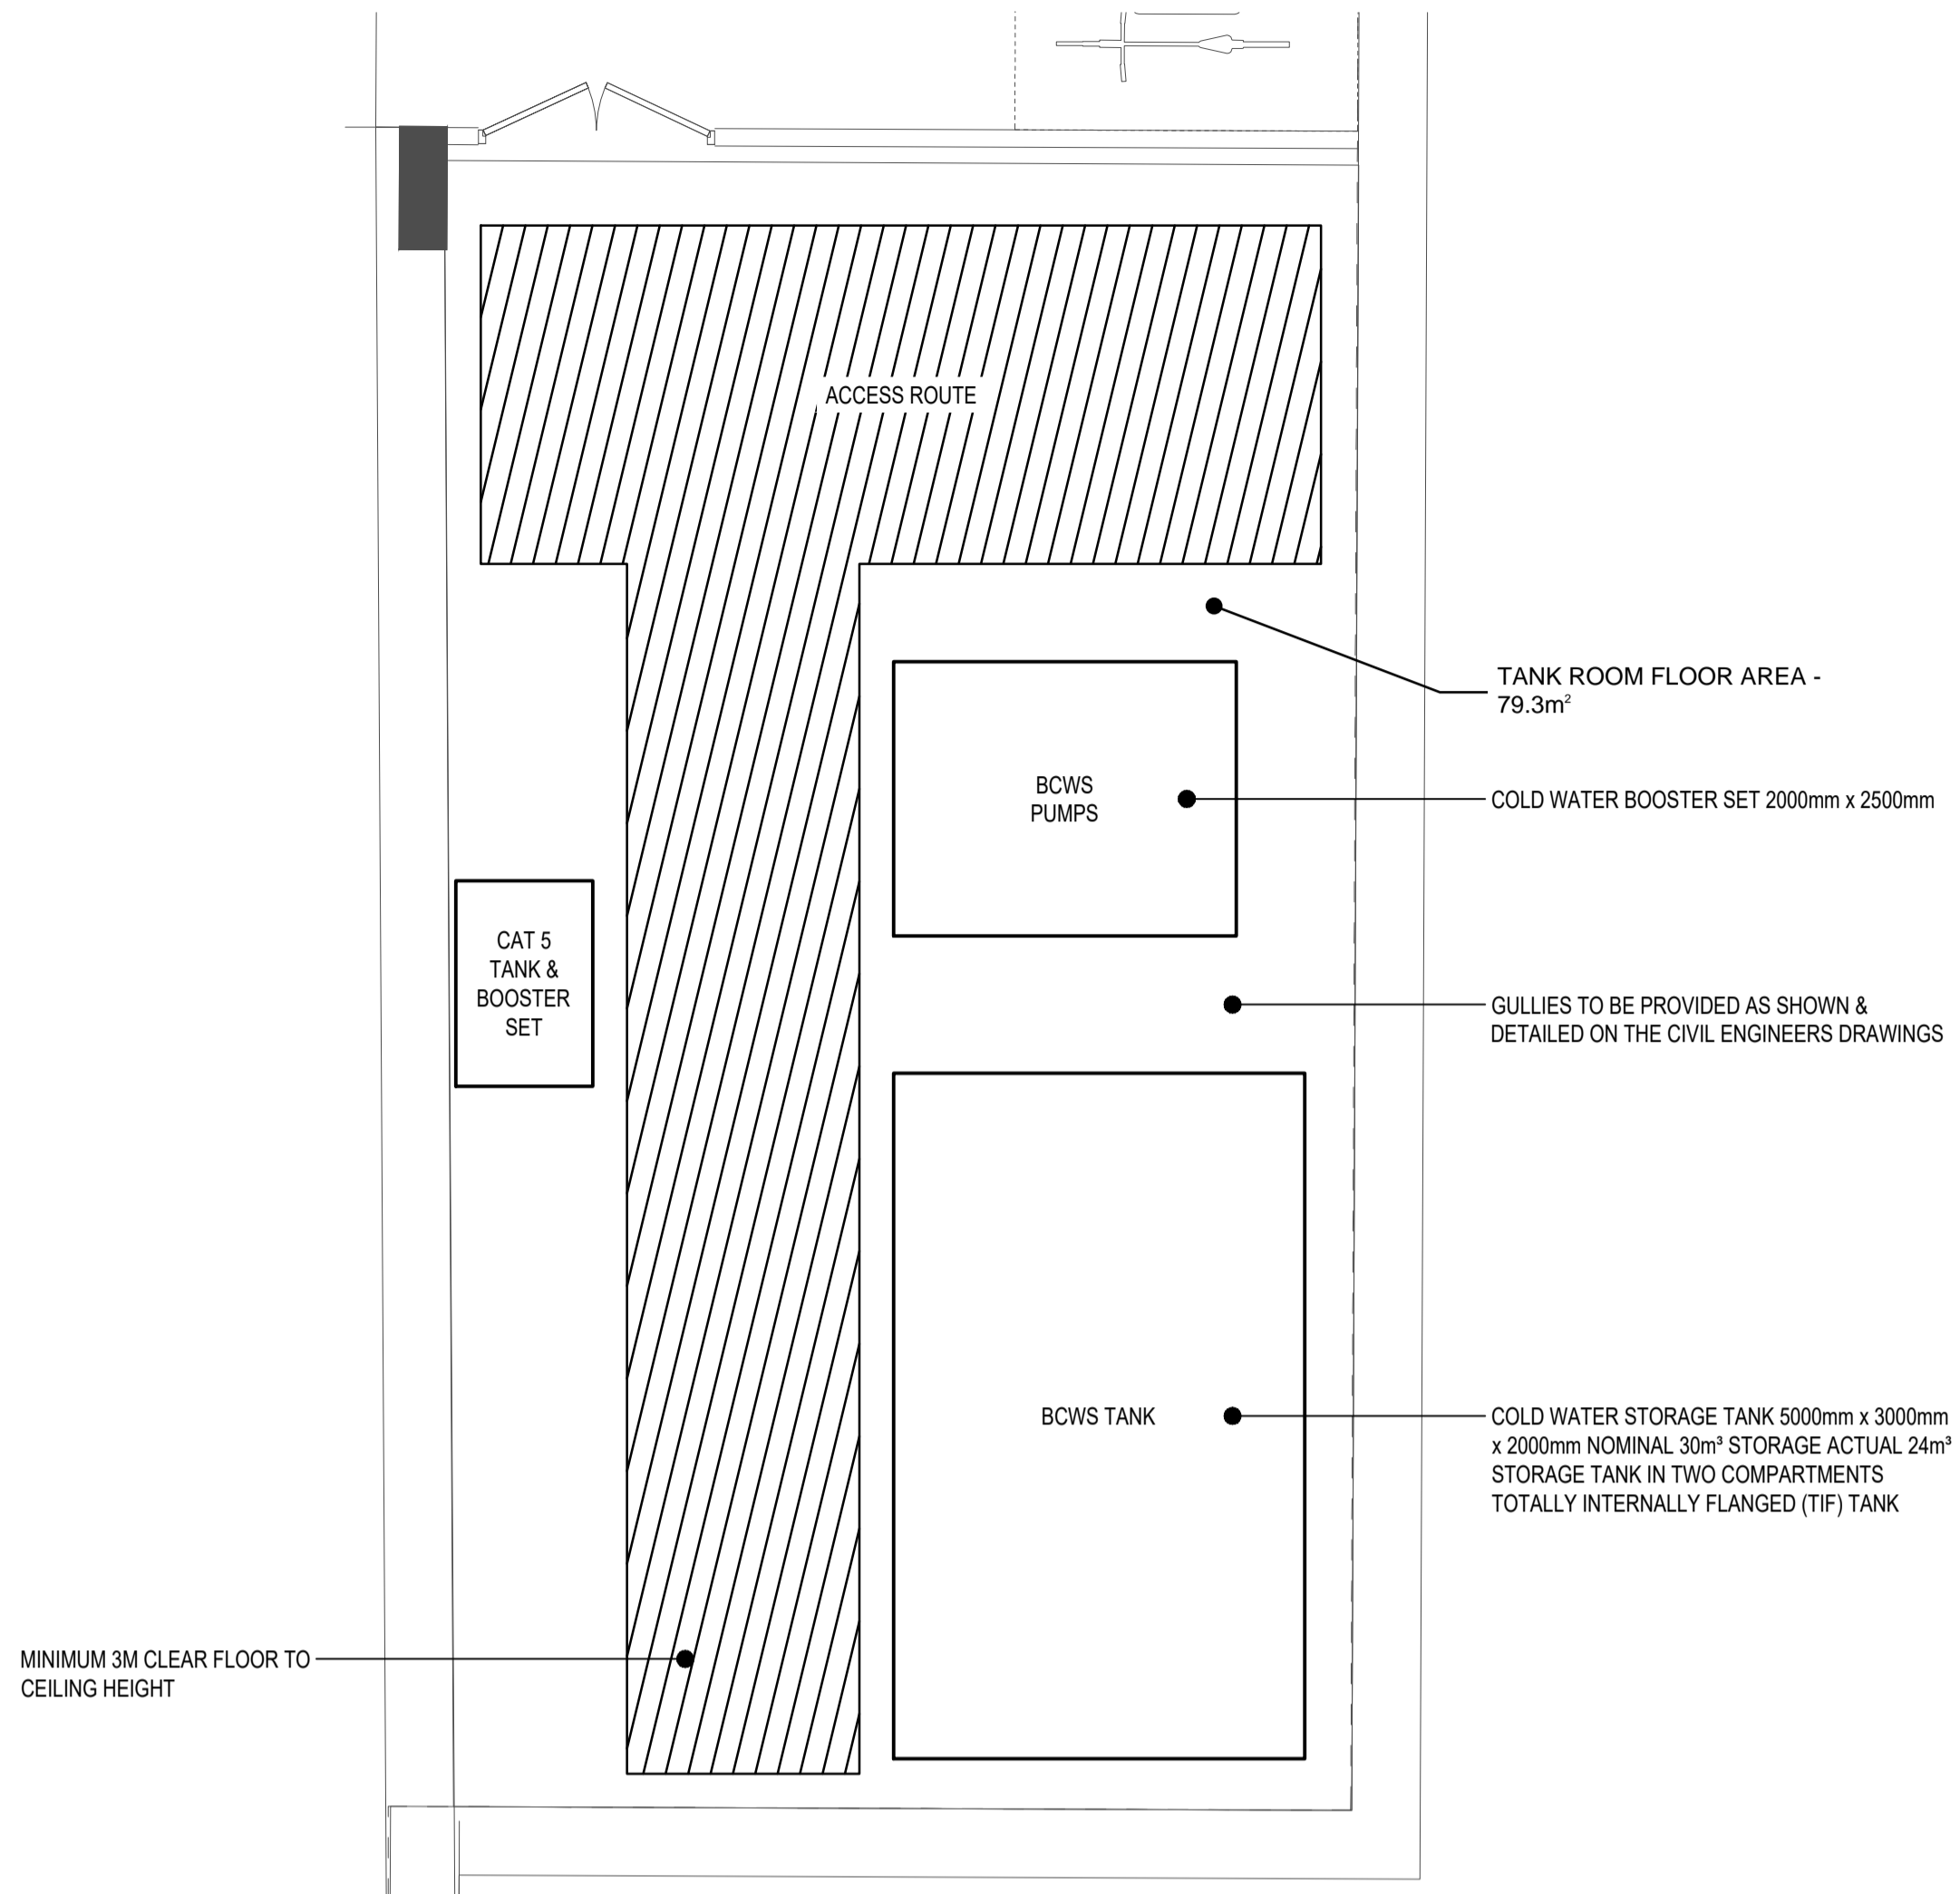

BLOCK M - TANK ROOM

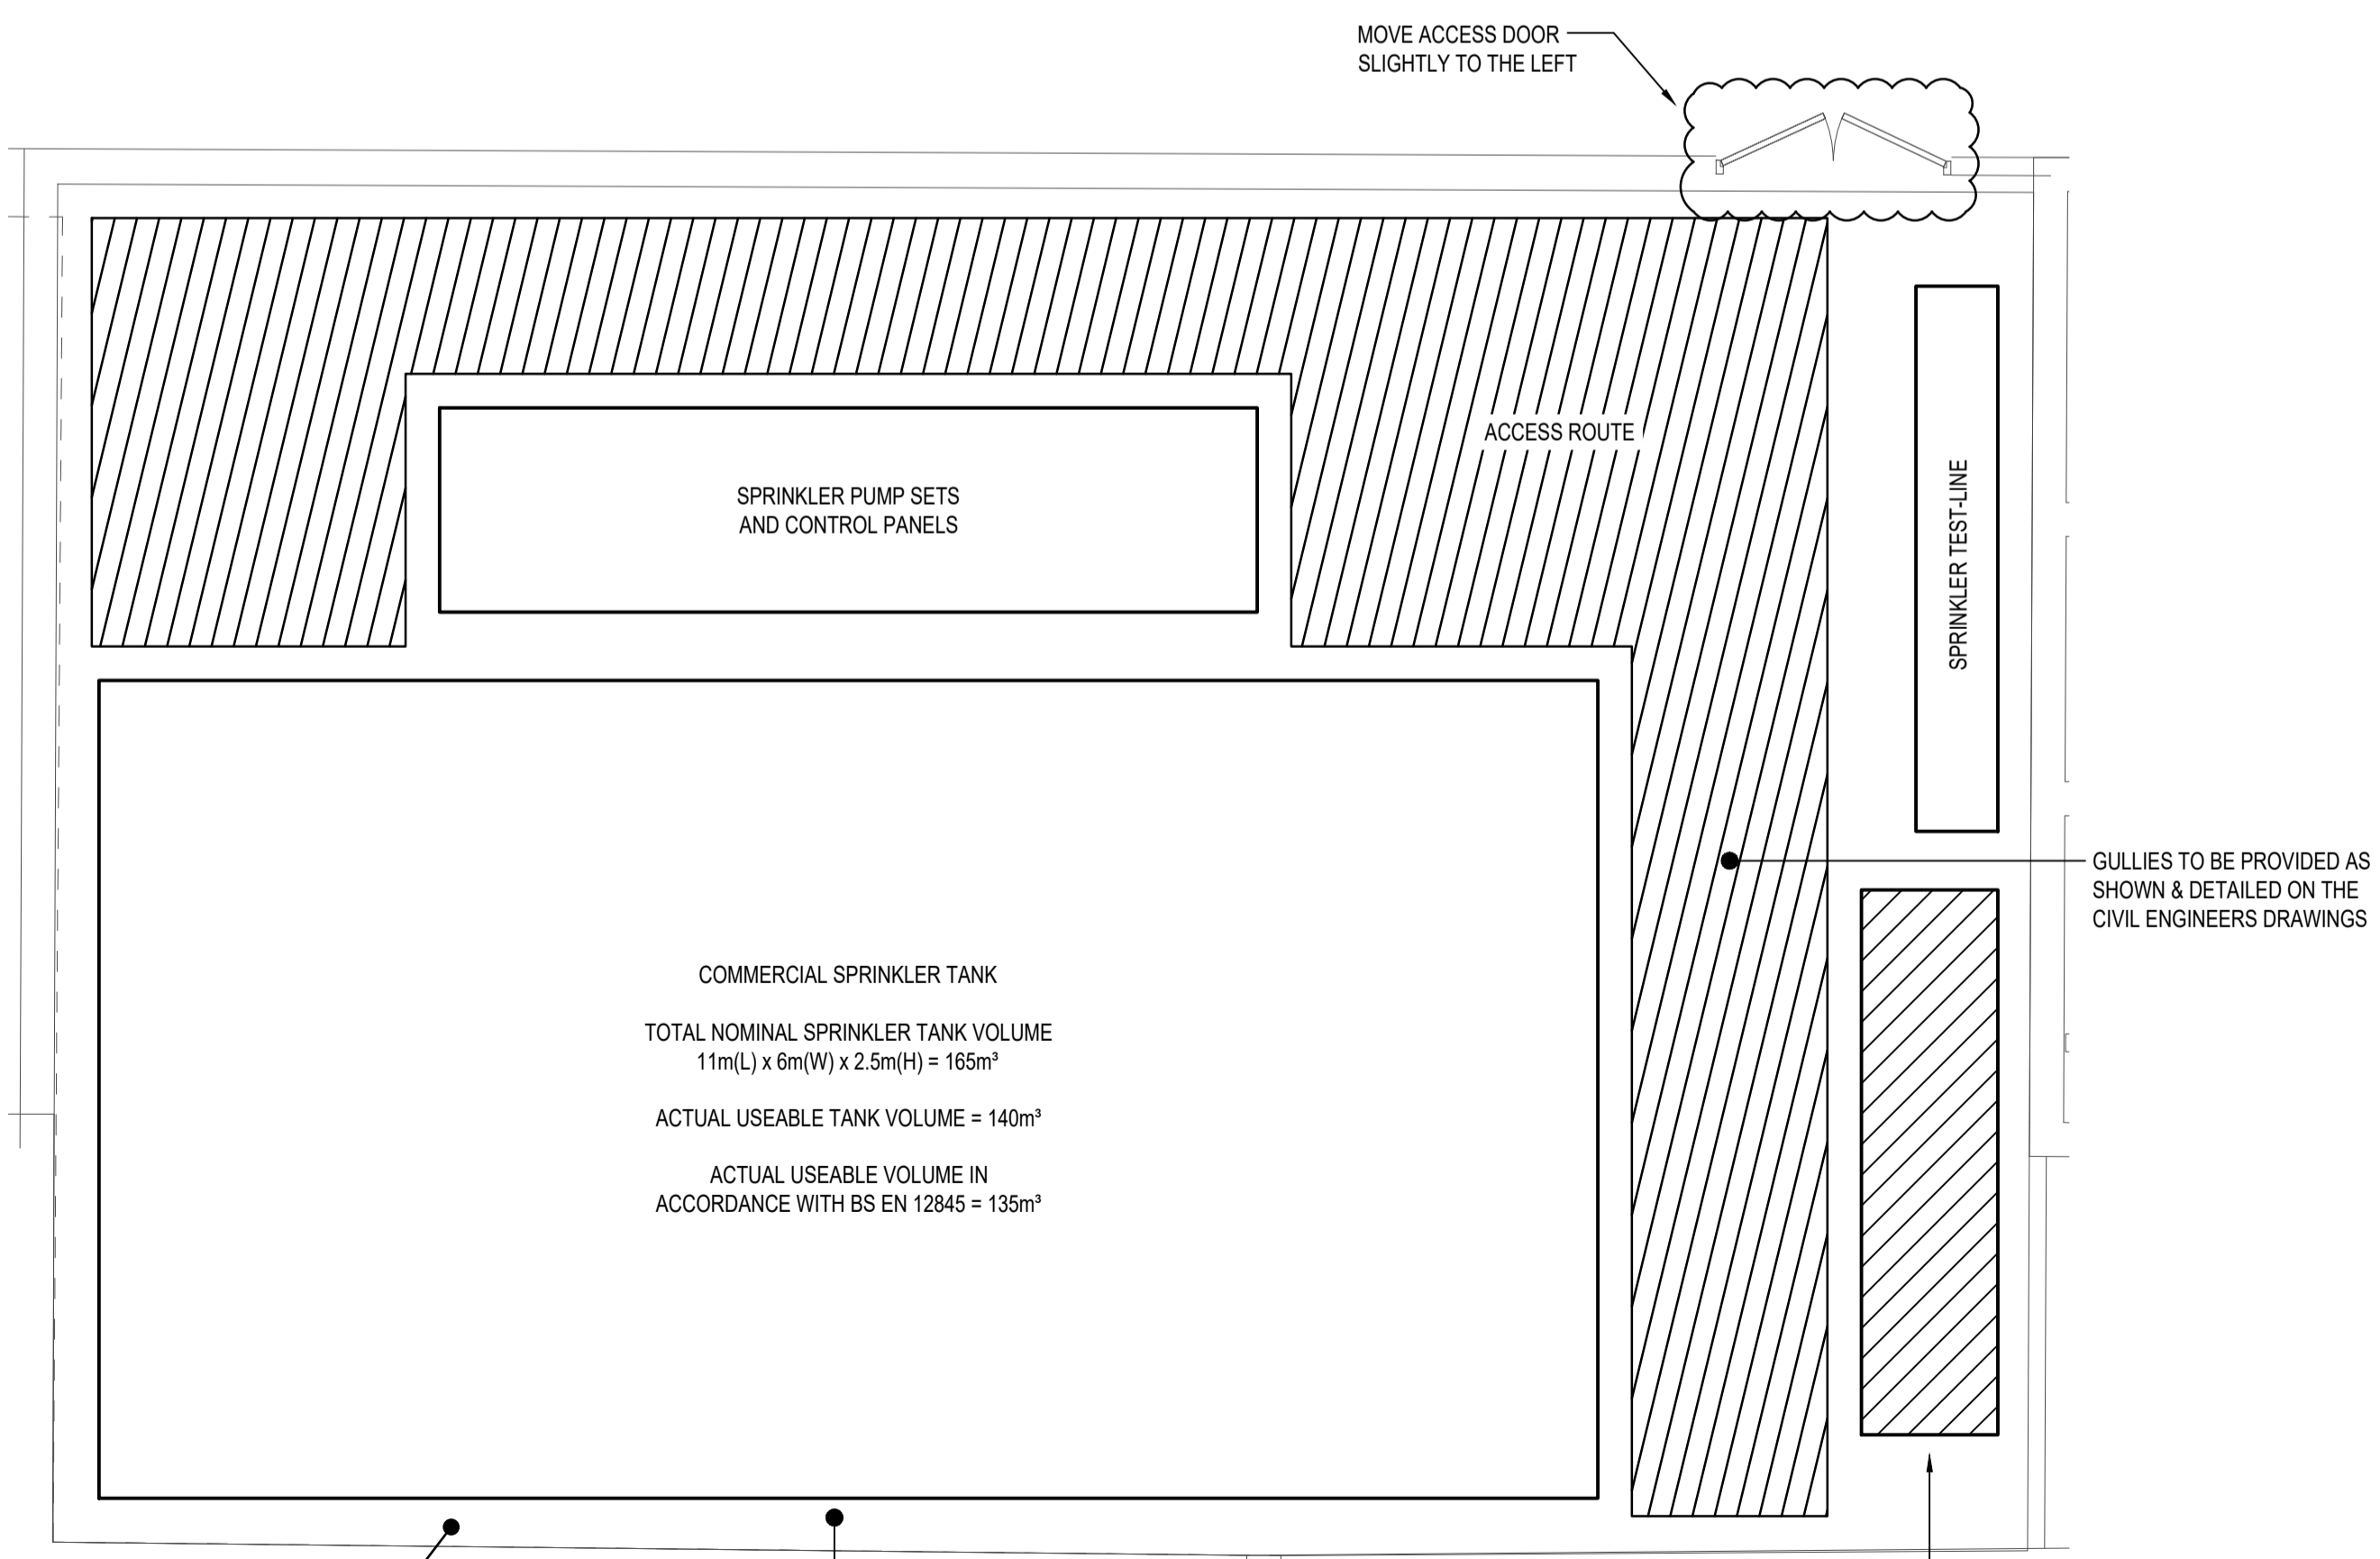


BLOCK M - COMMERCIAL TANK ROOM

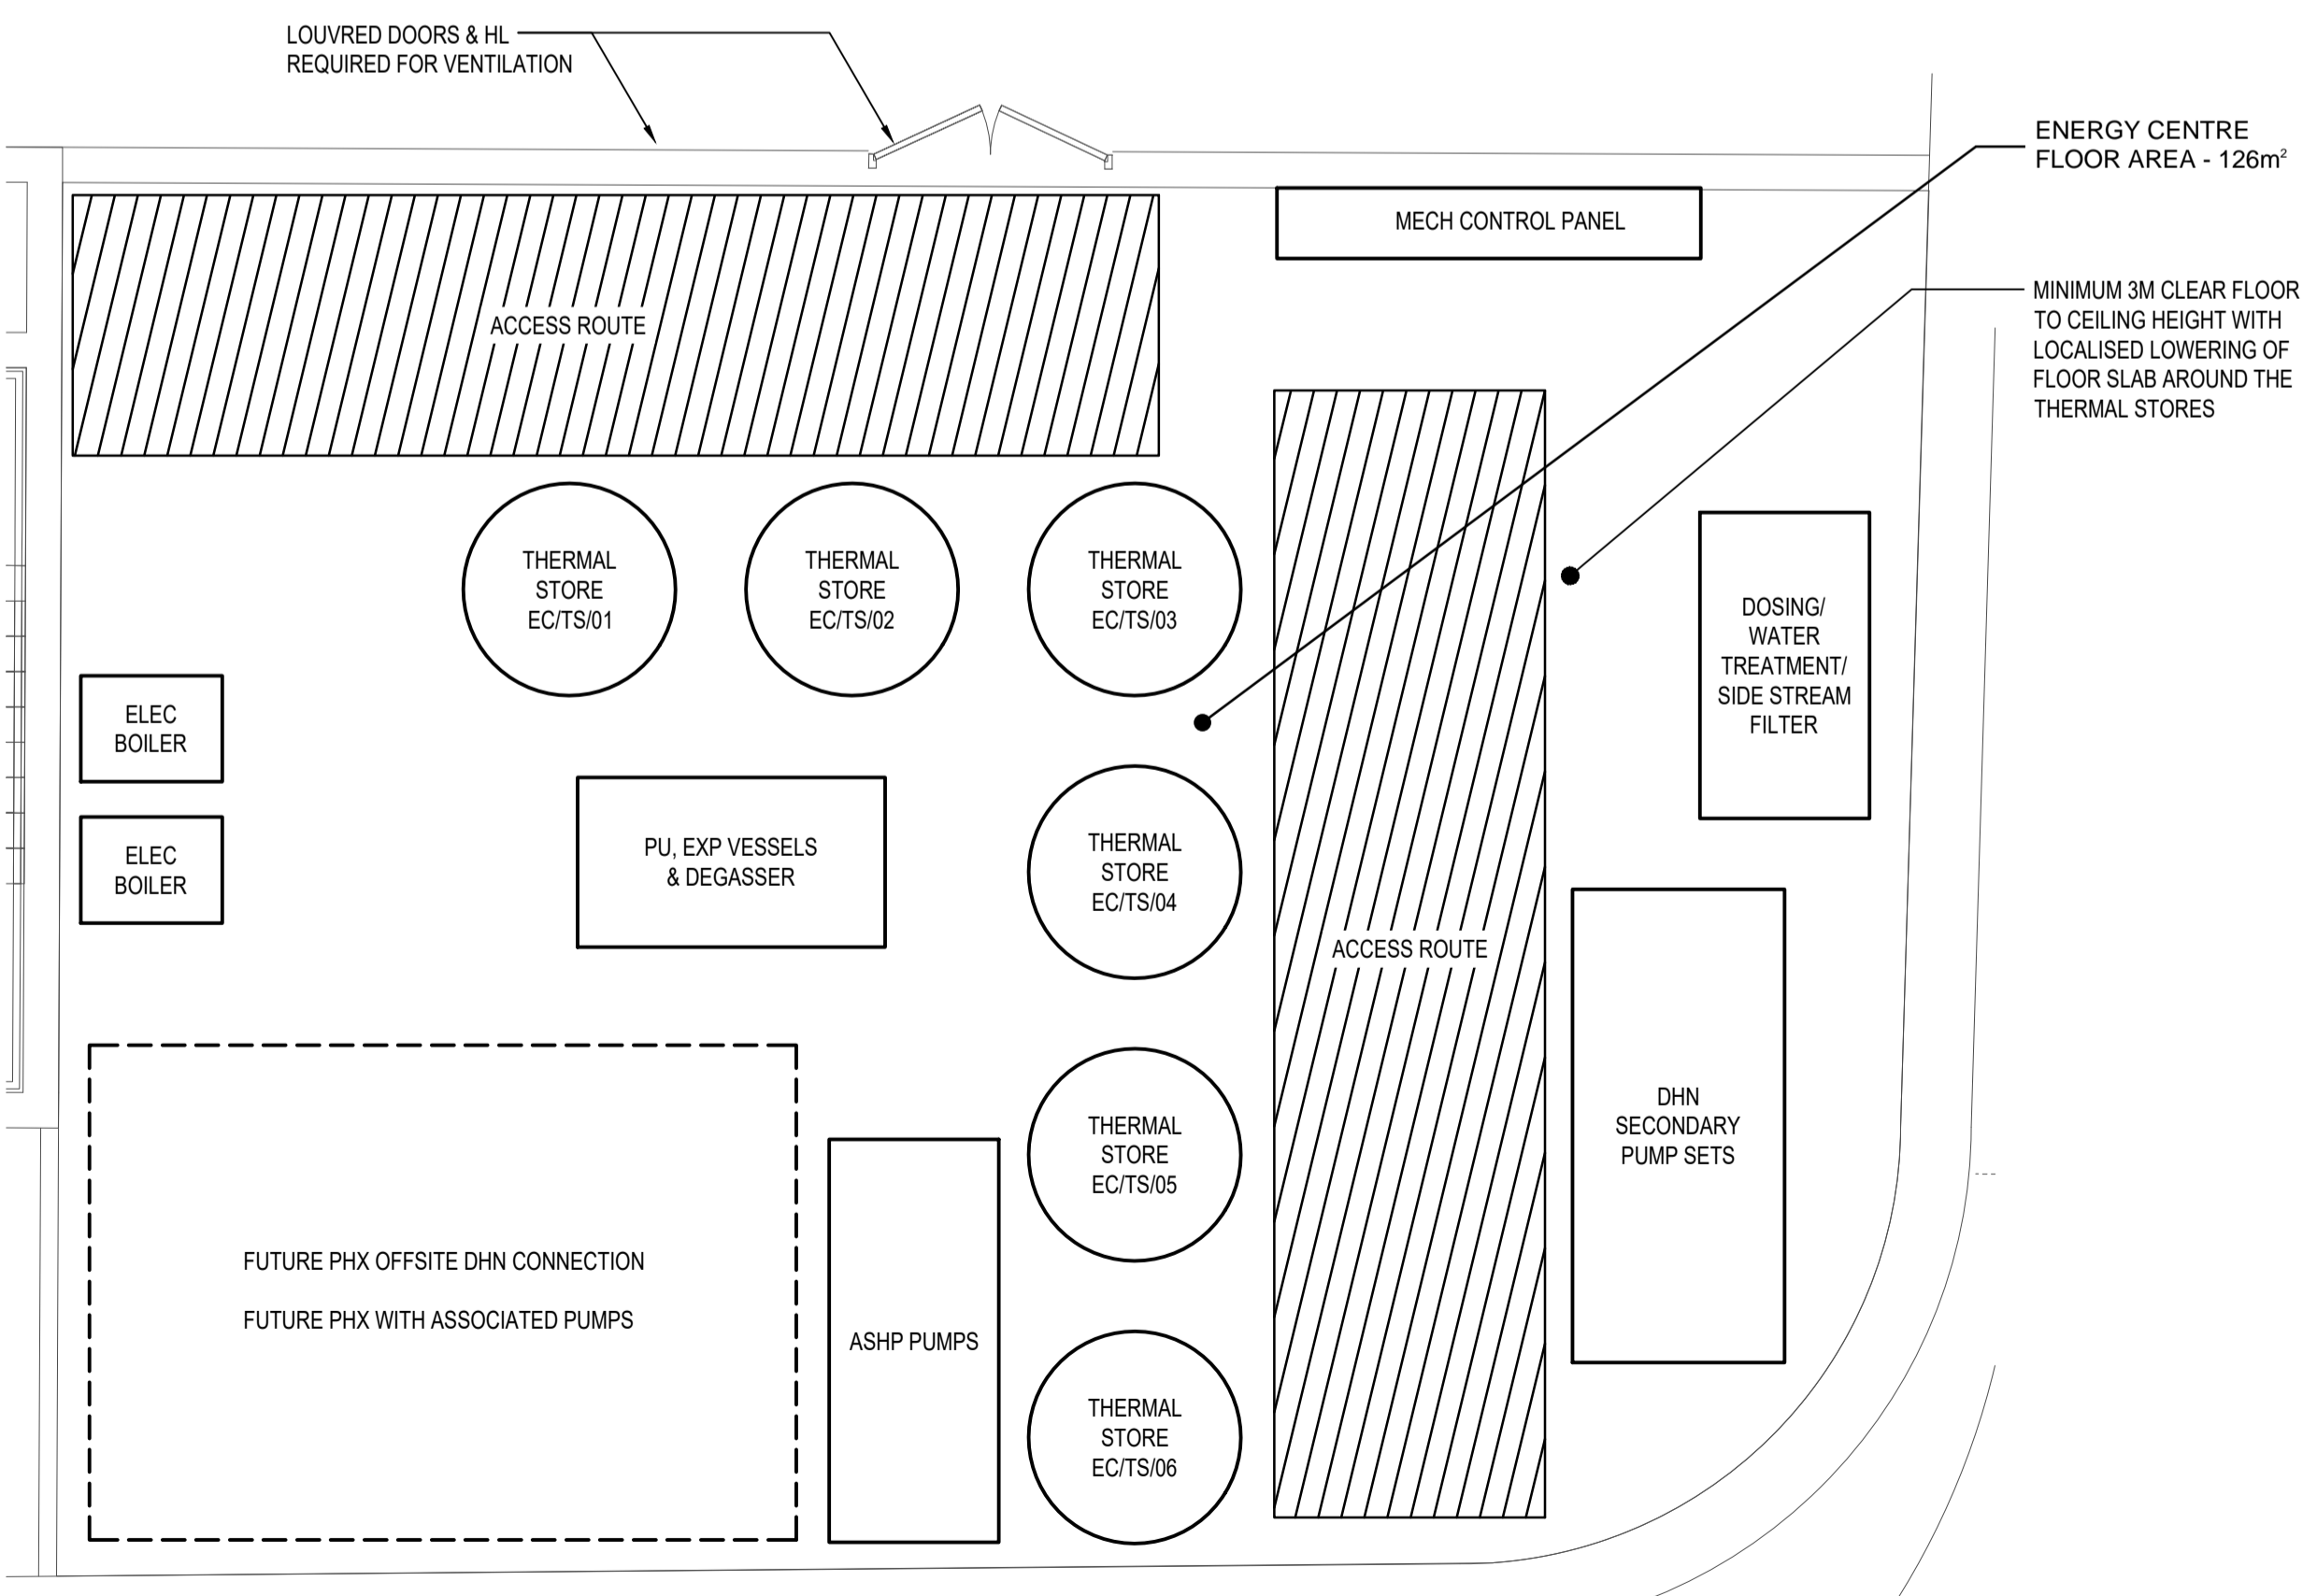

BLOCK M - ENERGY CENTRE

- NOTES**
- THIS DRAWING SHOULD BE READ IN CONJUNCTION WITH ALL OTHER AWA SERVICES DRAWINGS, SCHEMATICS, ARCHITECTS, STRUCTURAL AND ALL OTHER SERVICES DRAWINGS, SPECIFICATIONS AND SCHEDULES.
 - ALL DRAWINGS SHALL BE USED WHEN CO-ORDINATING NEW SERVICES WITH EXISTING SERVICES/ STRUCTURE & NEW ARCHITECTURAL PROPOSALS.
 - THIS DRAWING IS COPYRIGHT OF AWA PLEASE OBTAIN PERMISSION BEFORE COPYING. THIS DRAWING MUST NOT BE MODIFIED OTHER THAN BY AWA.
 - THIS DRAWING IS NOT TO BE SCALED. ALL DIMENSIONS ARE NOMINAL IN MILLIMETRES AND MUST BE CHECKED ON SITE.
 - ANY DISCREPANCIES SHOULD BE BROUGHT TO THE ATTENTION OF THE CONSULTANT, IF IN DOUBT ASK.
 - THIS DRAWING INDICATES DESIGN INTENT ONLY AND SHOULD NOT BE USED FOR CONSTRUCTION PURPOSES.

FOR DETAILS, LEGEND AND NOTES REFER TO DRAWING: 21013-AWA-ZZ-DR-M-5000

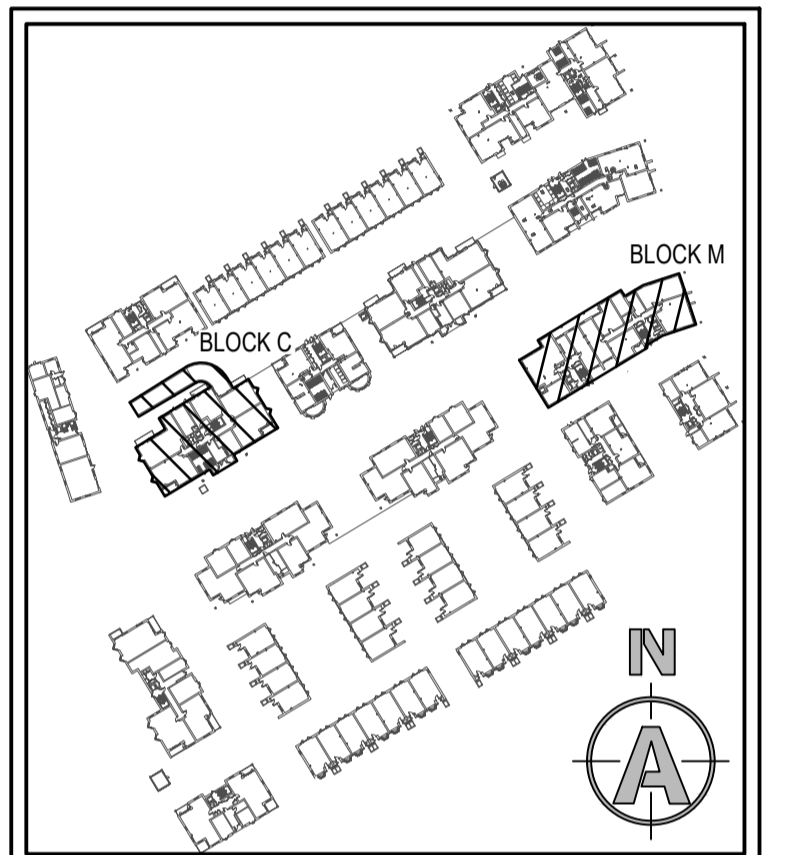

LOCATION PLAN

THIS DRAWING IS BASED ON ORIGINAL ARCHITECTS DRAWING:
 Drg No: HCR-BPTW-ZZ-ZZ-SK-A-7474 Rev: P01 Dated: 18-02-2022

PRELIMINARY			
PO1	PRELIMINARY ISSUE	Mar. 22	LM
Rev	Description	Date	By

AWA BUILDING SERVICES CONSULTANTS
 Blackwater House
 West Station Business Park
 Malden, Essex, CM9 6FF
 T: 01621 843844
 E: info@awaconsultants.co.uk
 W: www.awaconsultants.co.uk

Contract Title
HAM CLOSE RICHMOND UPON THAMES TW10 7PG

Drawing Title
PHASE 2/3 ENERGY CENTRE & BCWS TANK ROOMS LAYOUTS

Drawn	Checked	Scale	Date
LM	BO	1:50 @ A1	Mar. 22

MECHANICAL SERVICES

Drawing Number	Status	Revision	Project No.
21013-AWA-ZZ-BG-DR-M-5005	S1	P01	21013

