



00 PLAN 750 Mix Plan
1:750

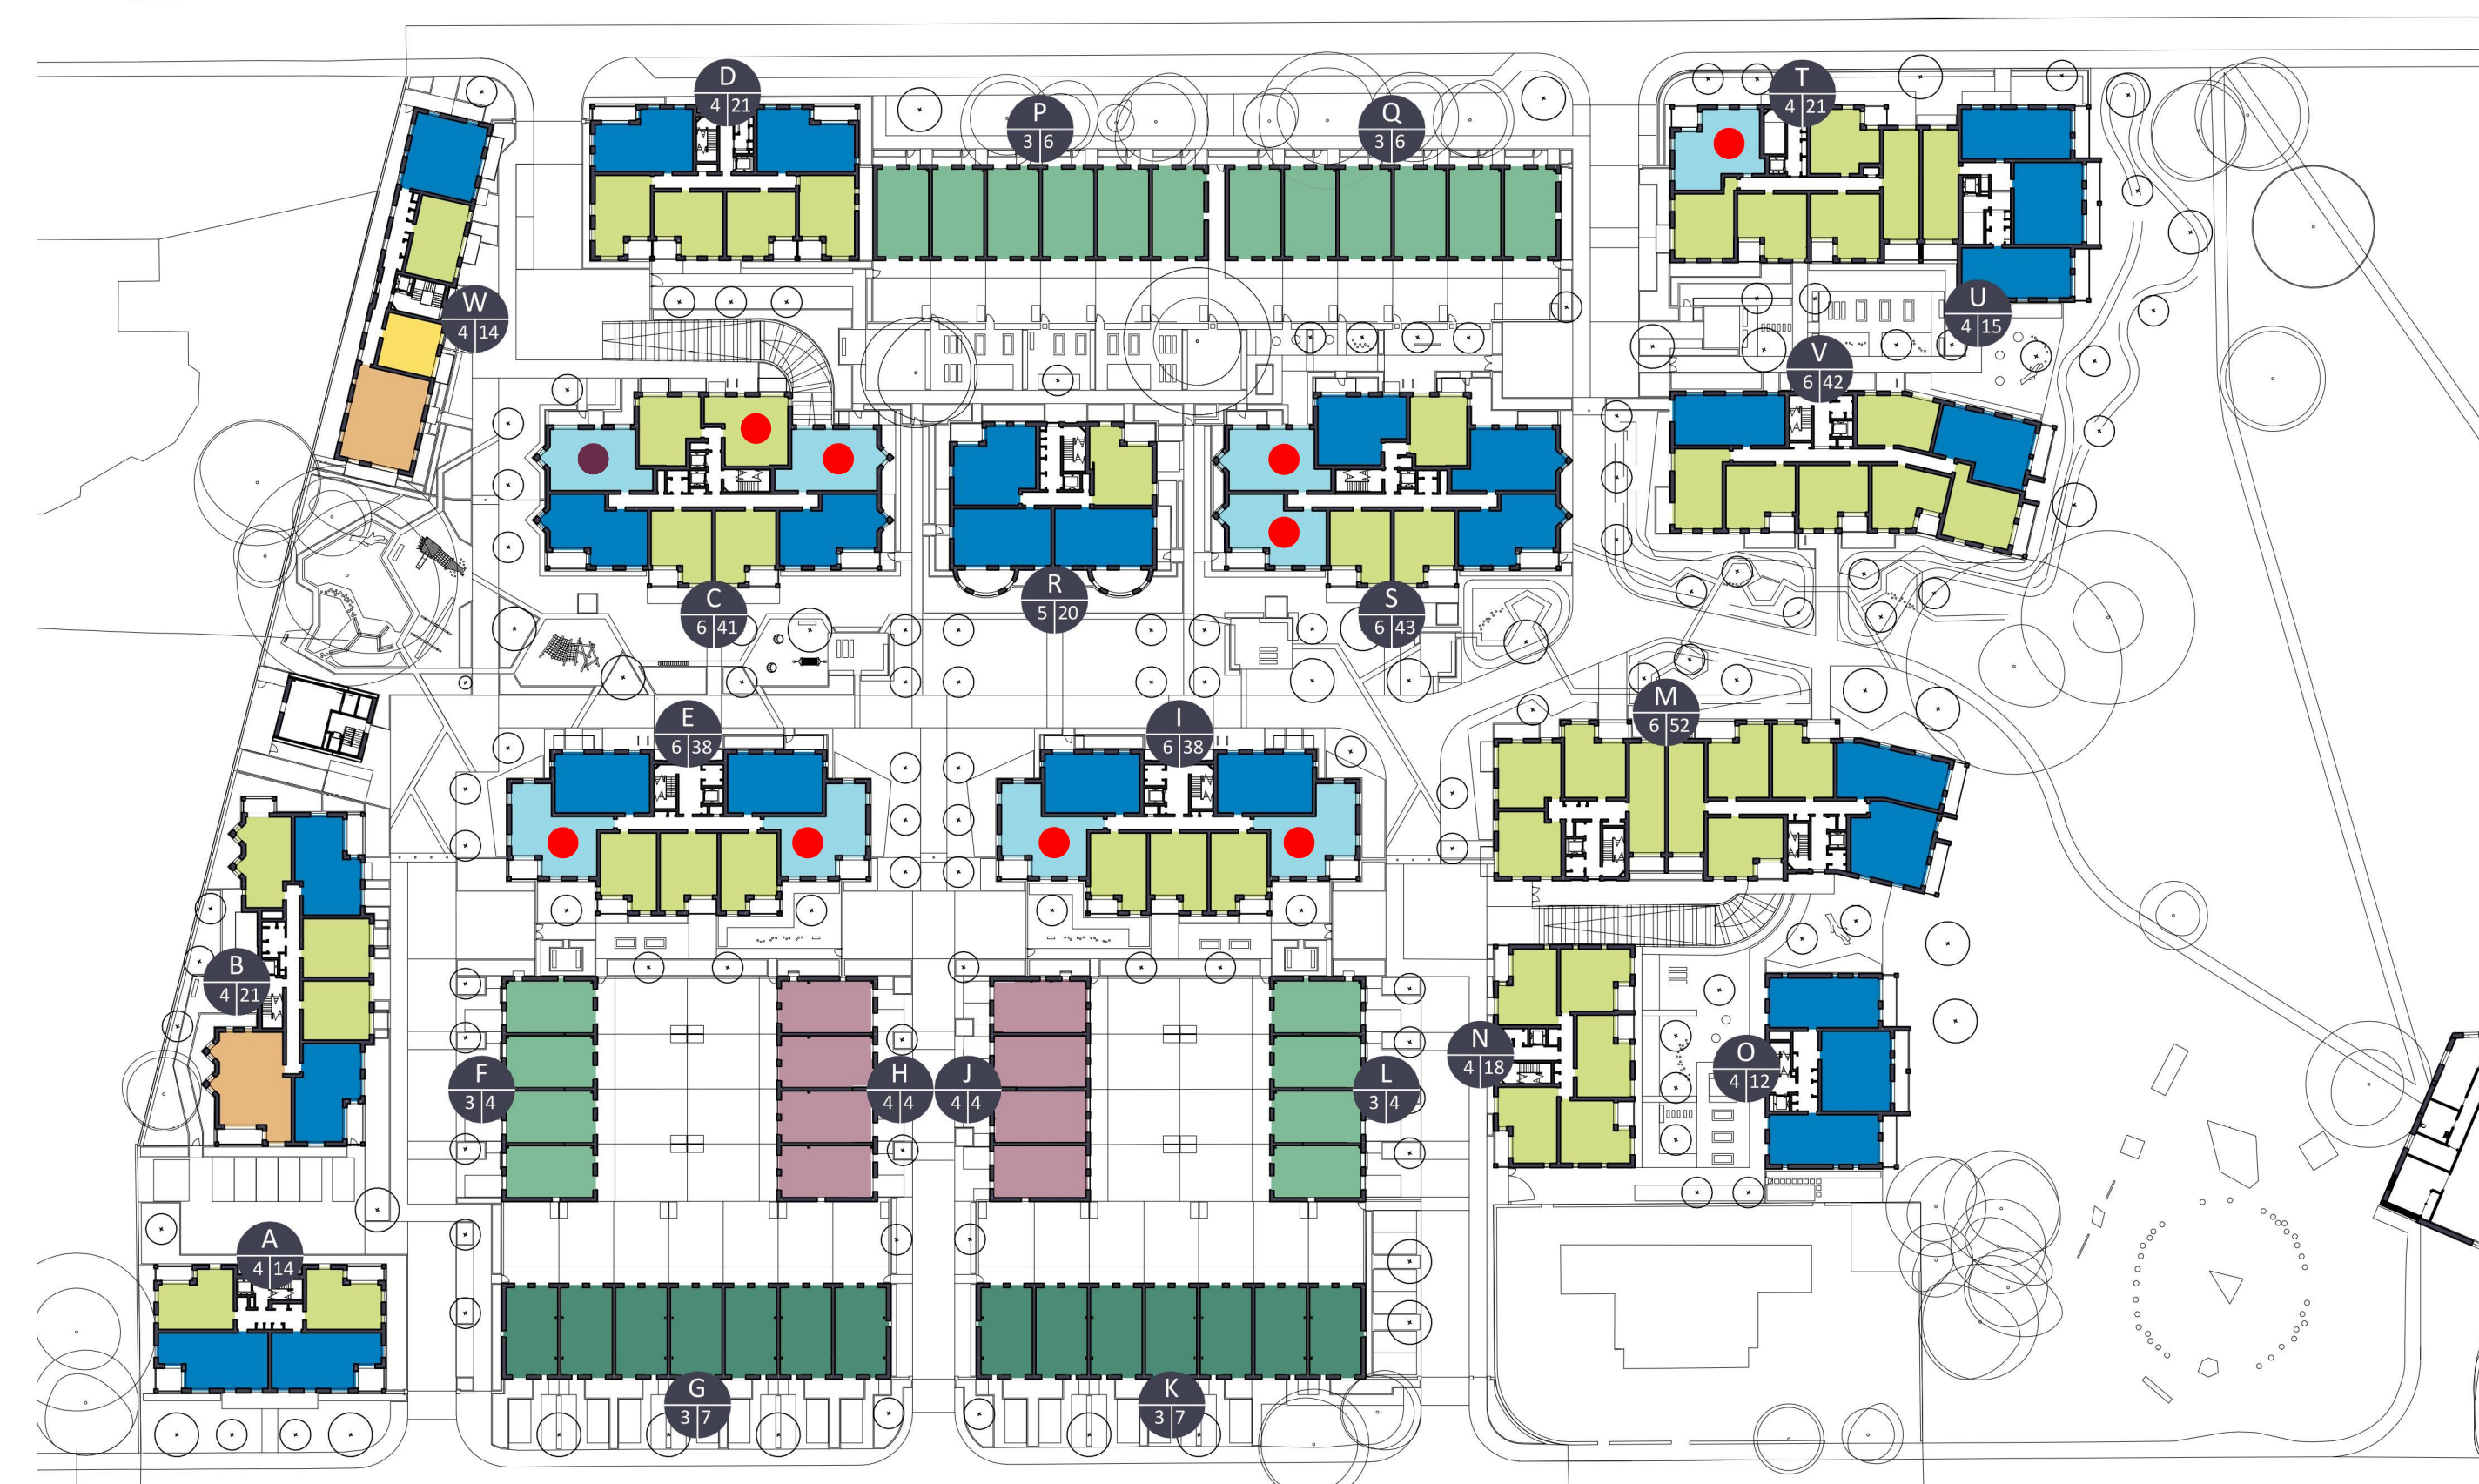


01 PLAN 750 Mix Plan
1:750

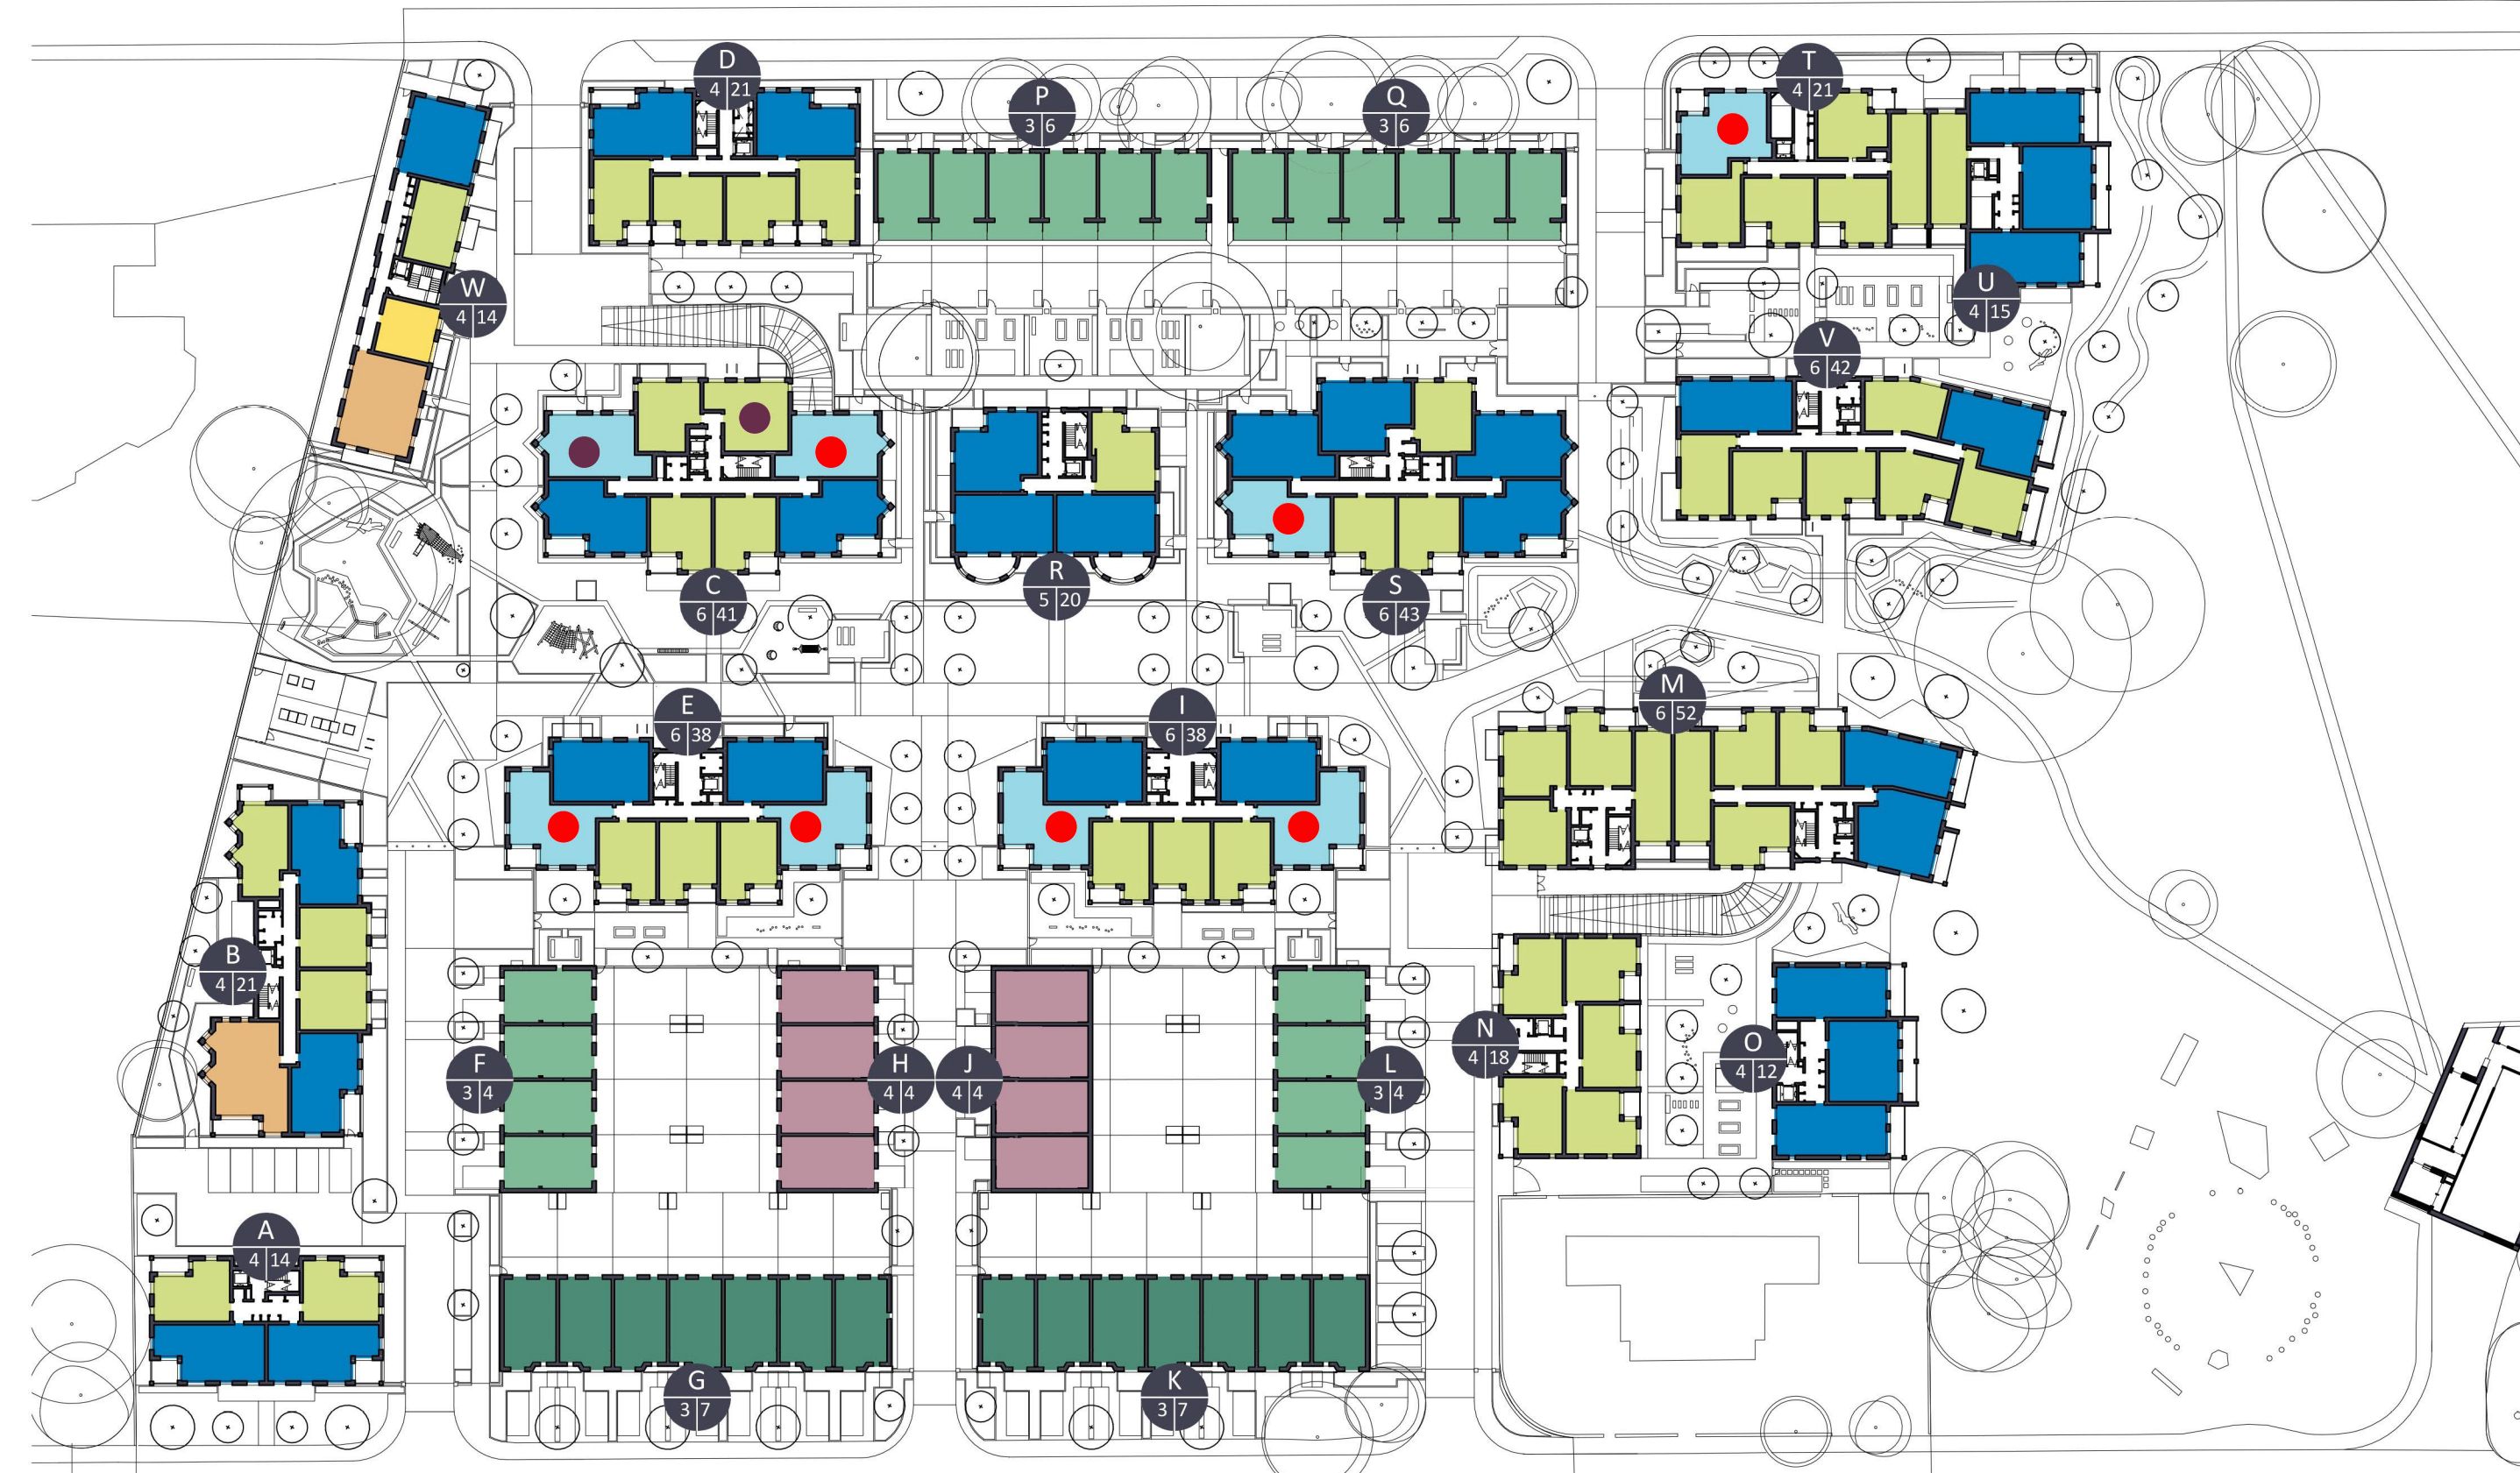


02 PLAN 750 Mix Plan
1:750



03 PLAN 750 Mix Plan
1:750

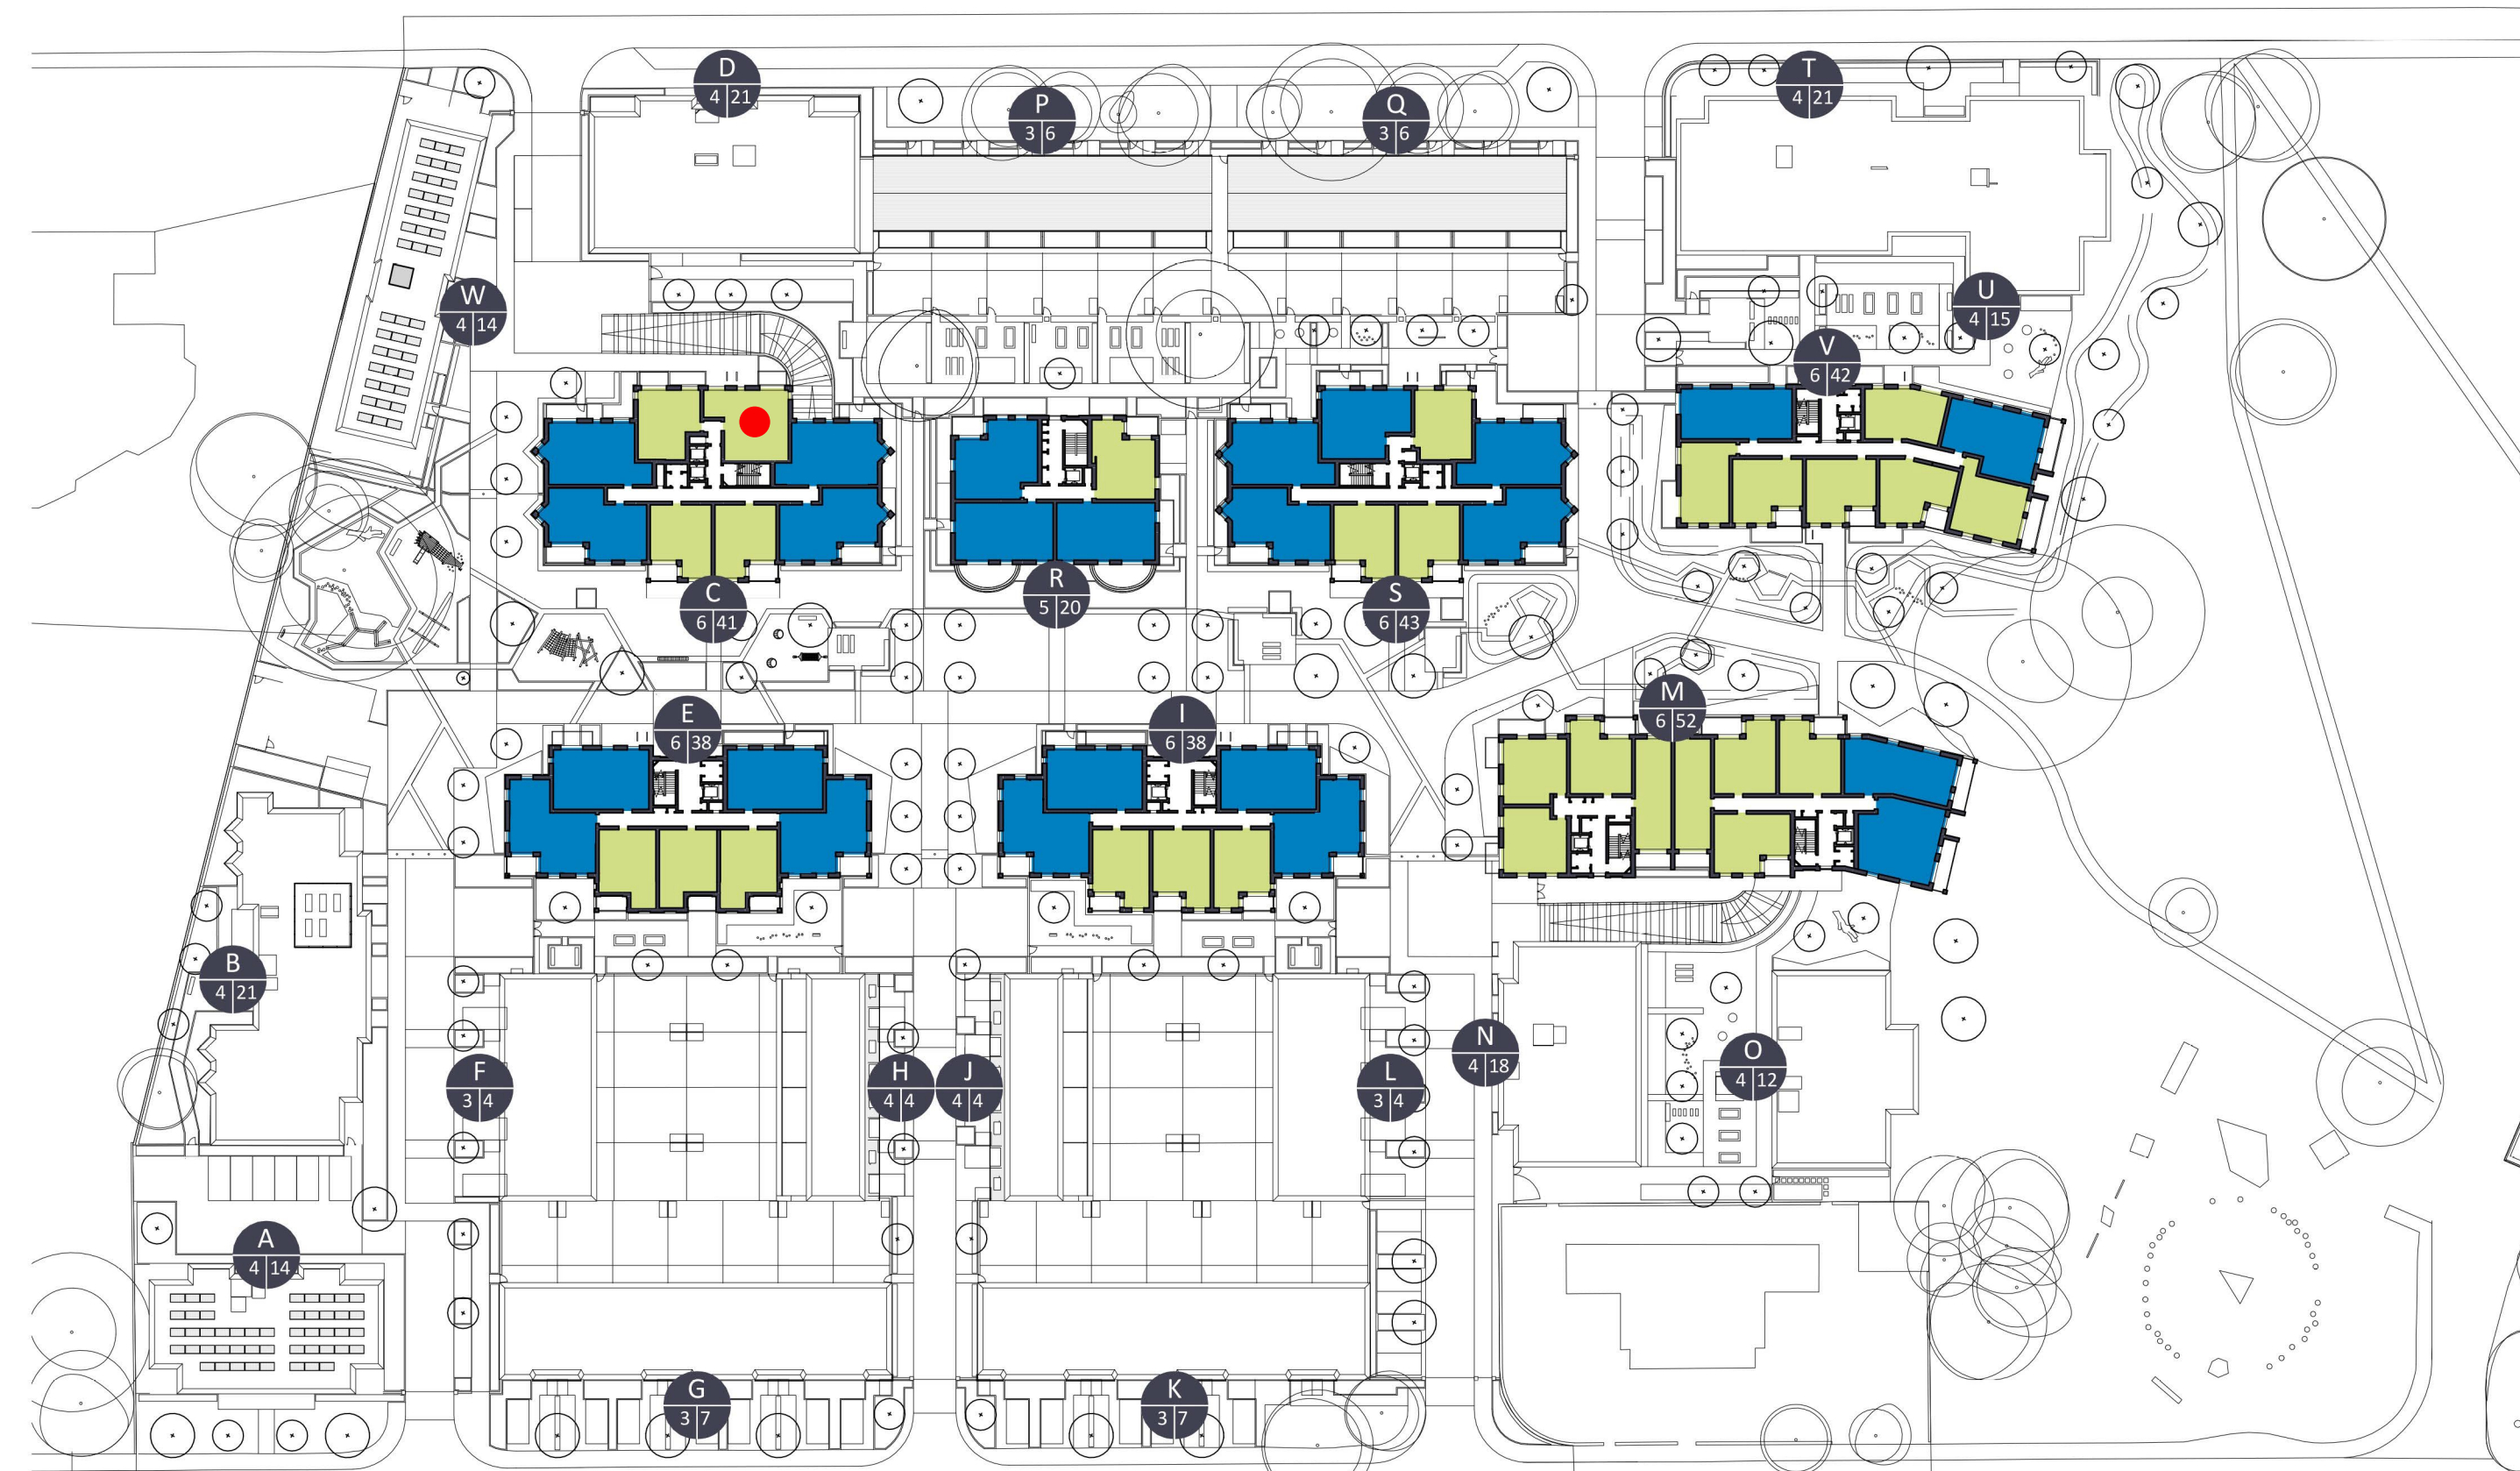

04 PLAN 750 Mix Plan
1:750

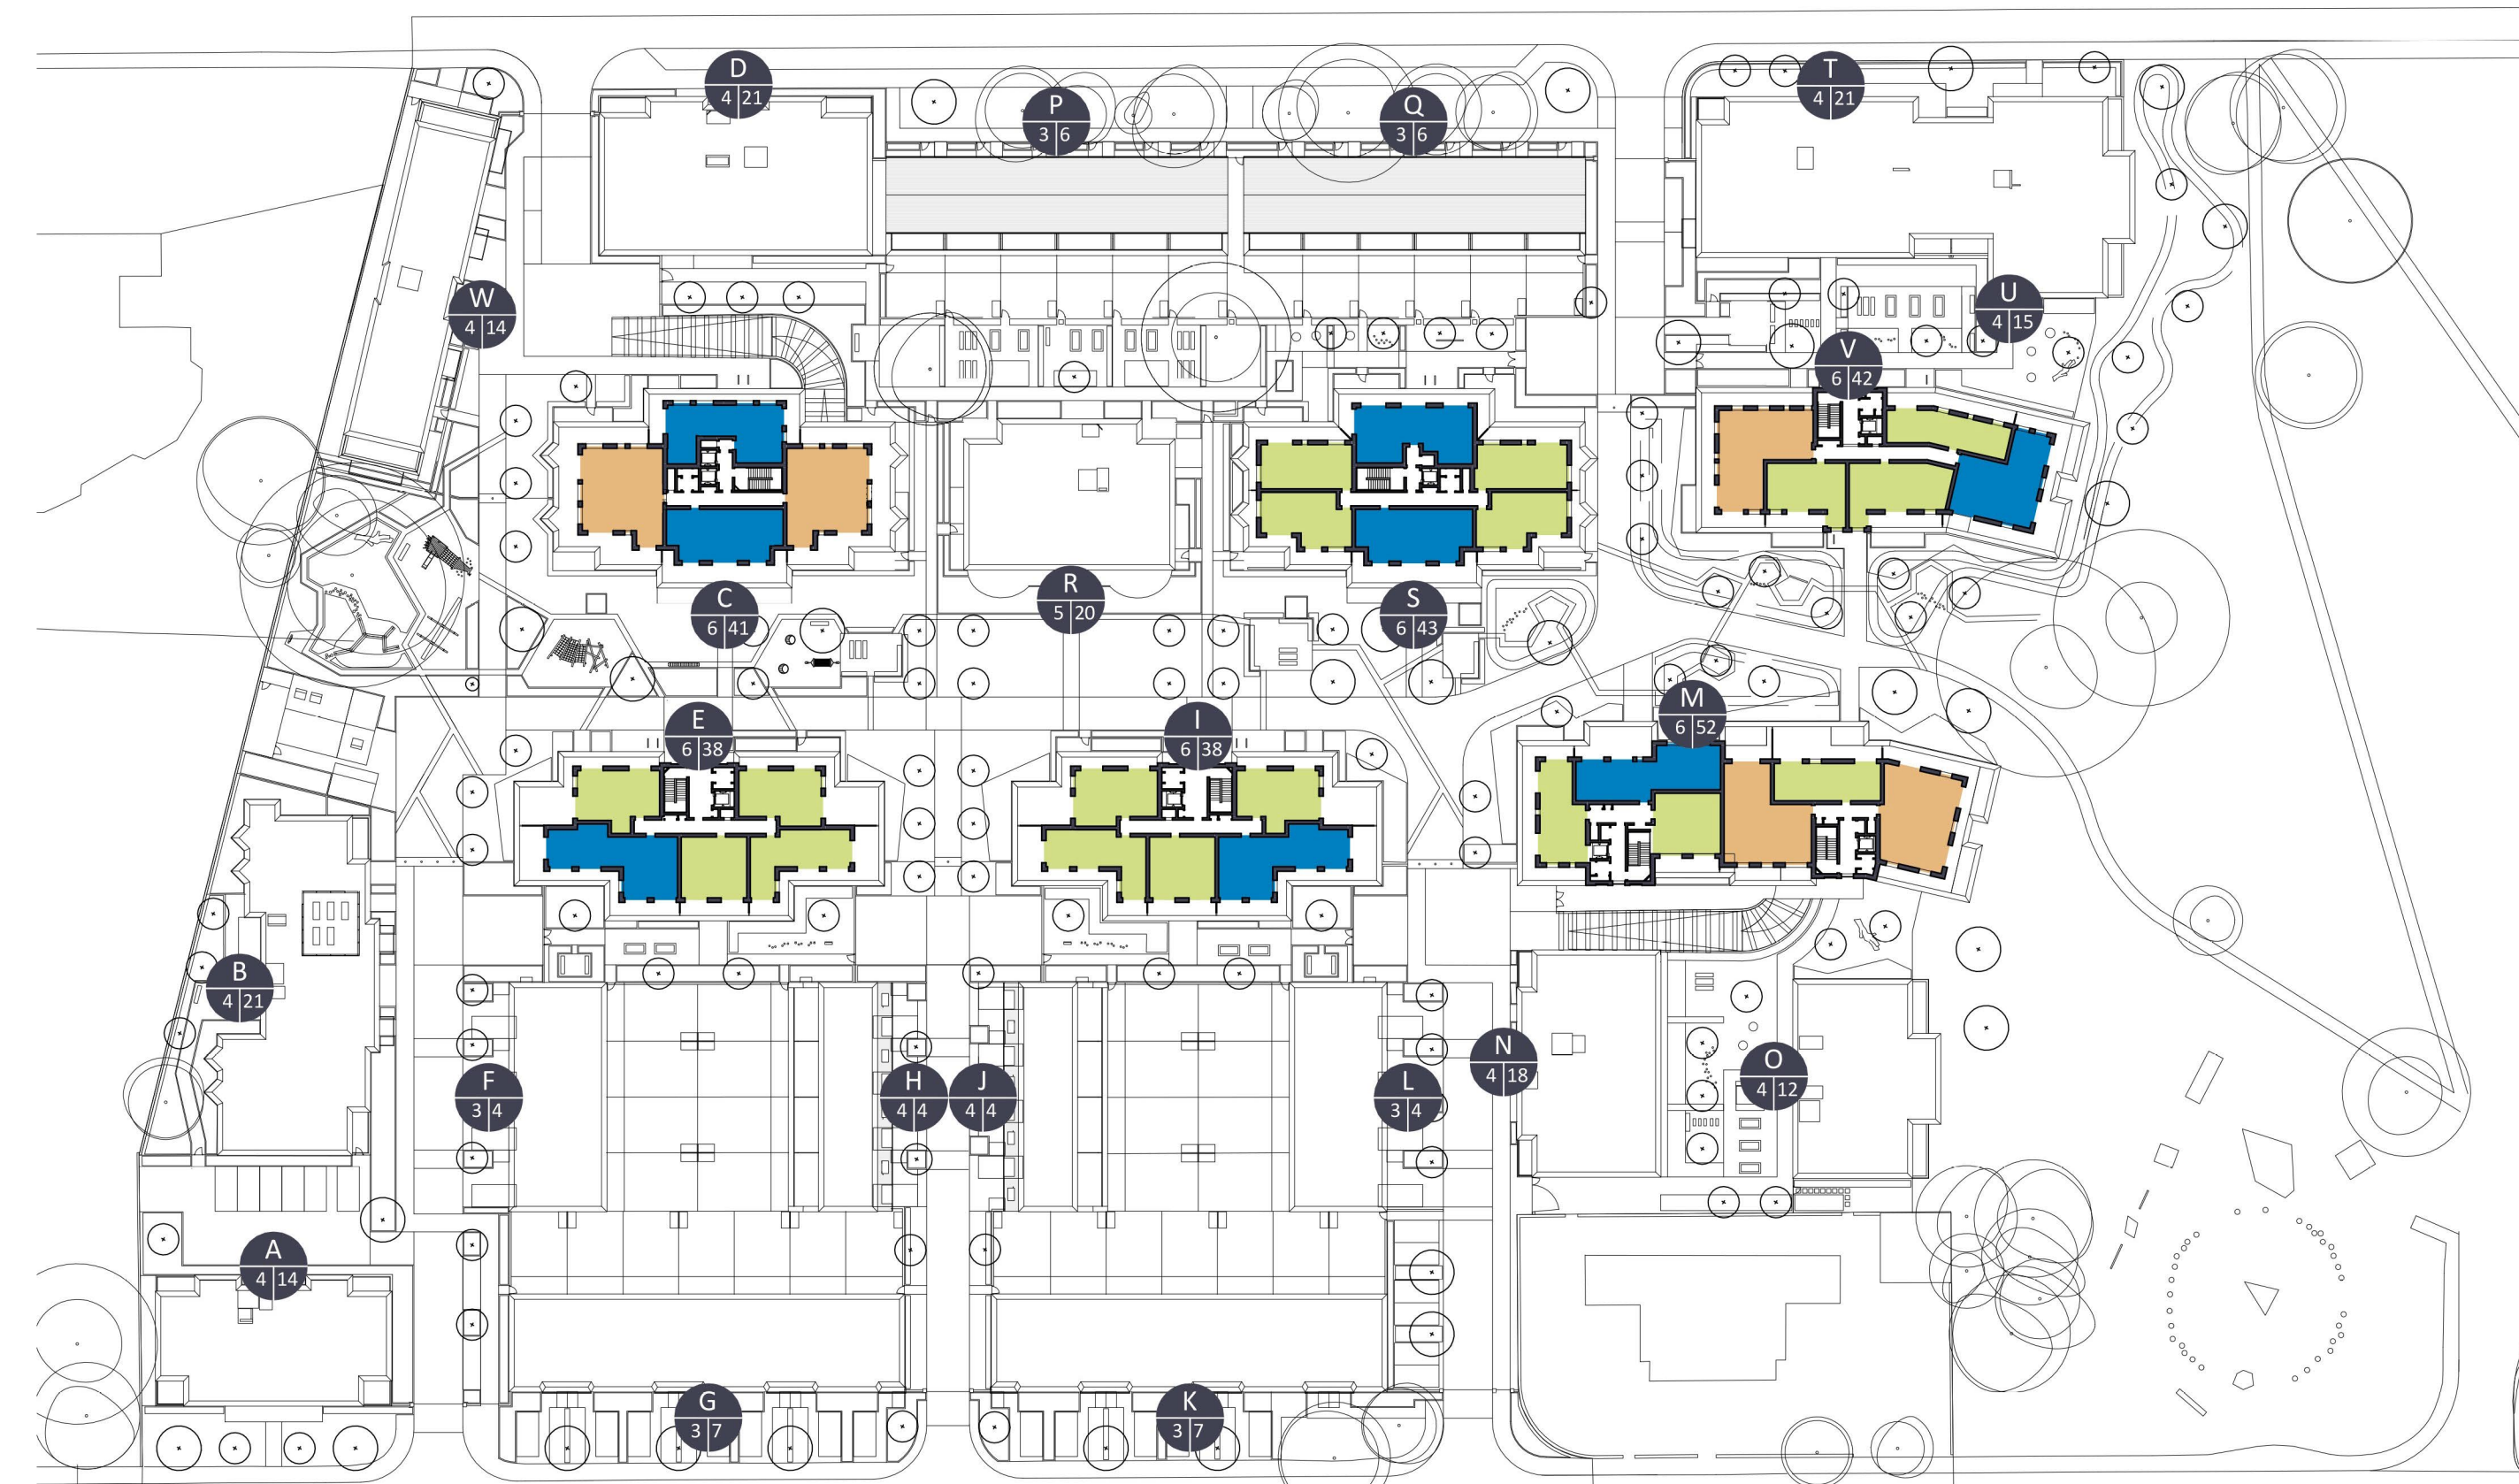

05 PLAN 750 Mix Plan
1:750

Mix Key:

Yellow	Studio	Pink	3B6P
Light Green	1B2P	Dark Green	4B7P
Light Blue	2B3P	Dark Blue	4B8P
Medium Blue	2B4P	Red	5B9P
Dark Blue	3B4P	Red with dot	M4(3) Adaptable
Orange	3B5P	Red with dot	M4(3) Accessible

Notes:
Do not scale. All dimensions are in millimetres unless otherwise stated. This drawing should be read in conjunction with all relevant project information and contract documentation. All dimensions to be checked prior to fabrication and/or commencement of works. All works to comply with all relevant legal standards, building regulations and warranty provider requirements. Report any discrepancies, if in doubt ask.

Revision	No.	Date	Description	Rev. Class
C02	A3	26.04.22	Planning Issue	JB / CO
C03	A3	15.08.22	Planning Issue	JB / CO

Client Name:	Hill Residential
Project Name:	Hill Close Regeneration
Drawing Name:	Proposed Masterplan Mix
Drawing Number:	HCR-BPTW-501-22-DR-A-0130
Project No.:	21-090
Issue No.:	03
Issue Date:	03
Issue By:	SC
Issue For:	As Indicated @ A0

PLANNING ISSUE

40 Norman Road,
Greenwich, London
SE10 9QK
T: 020 8293 5175
bptw.co.uk

