



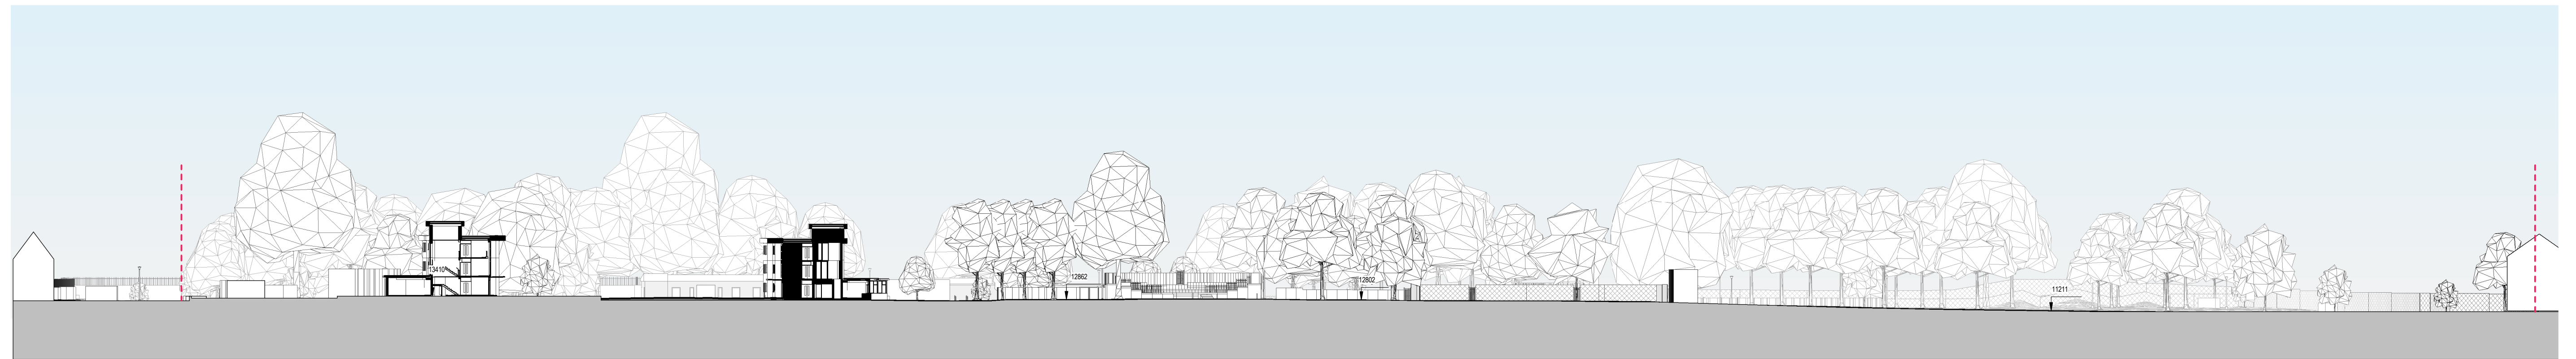


**1** EXISTING SITE SECTION D  
1 : 500



**2** EXISTING SITE SECTION E  
1 : 500

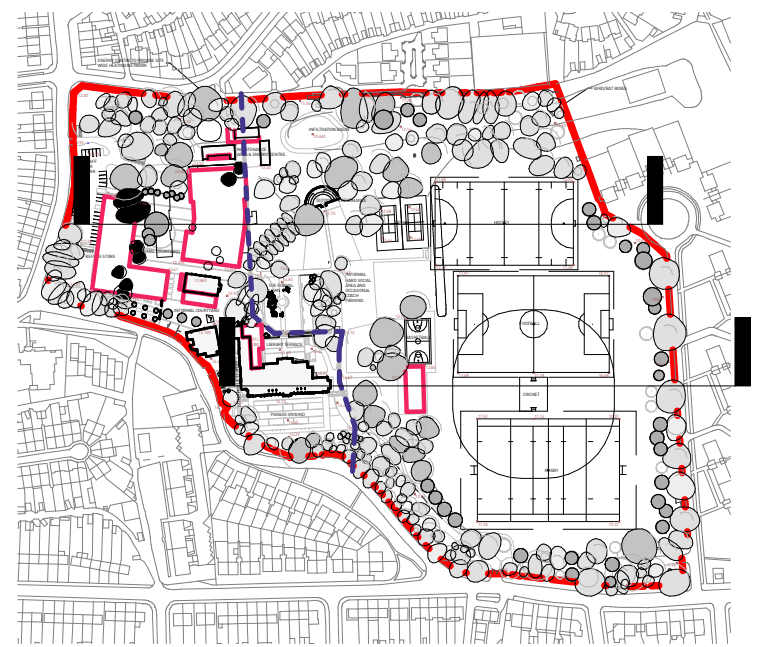

**PLANNING**

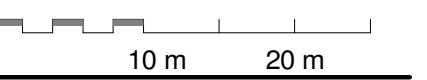

REVISION	DATE	DESCRIPTION	ARCHITECT	PARTNER
S2 P 1	05.09.22	DRAFT PLANNING SUBMISSION	ADP	
S2 P 2	21.09.22	PLANNING SUBMISSION	ADP	


 The Fire Station  
 130 Waterloo Road  
 London  
 SE1 8SB  
 T +44 (0) 20 7089 1720  
 E london@adp-architecture.com  
 www.adp-architecture.com

JOB TITLE:  
**KNELLER HALL SCHOOL  
 MASTERPLAN**

DRAWING TITLE:  
**EXISTING SITE SECTIONS 2 OF 2**

SCALE:	DRAWING SHEET SIZE:
As indicated	A1
JOB CODE: <b>001506</b>	DRAWING NUMBER: <b>ADP-00-XX-DR- A-1301</b>
	REVISION: <b>S2 P 2</b>