



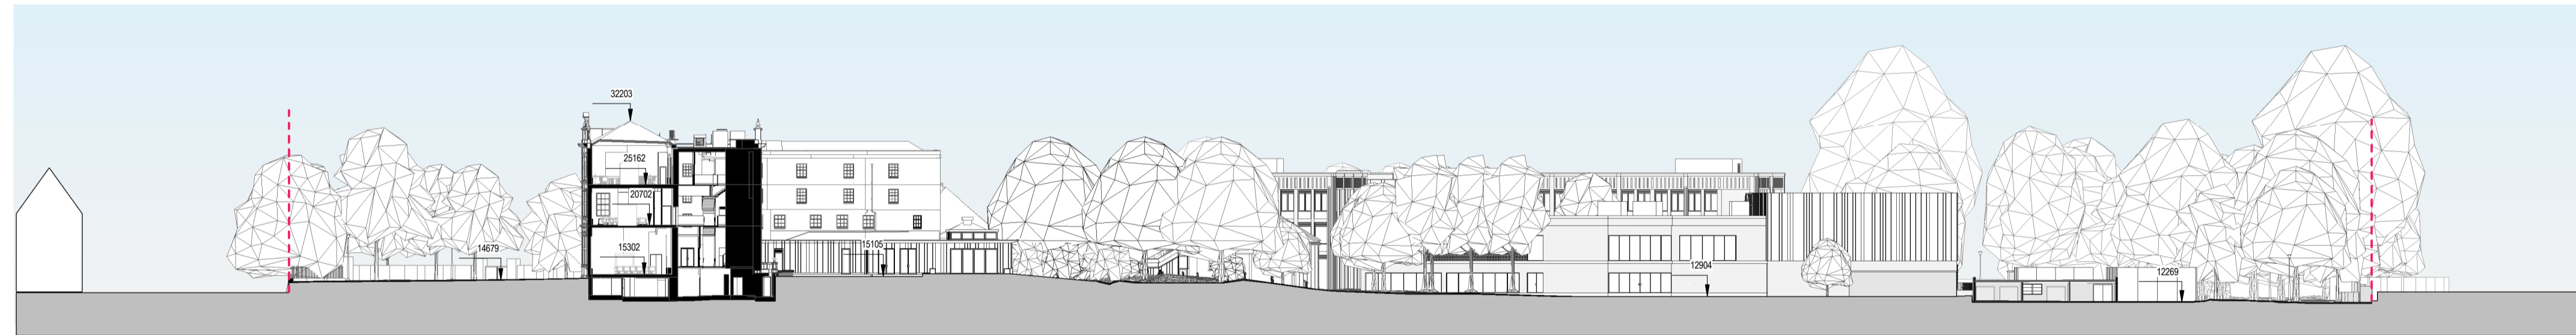

**1 PROPOSED SITE SECTION A**  
1 : 500

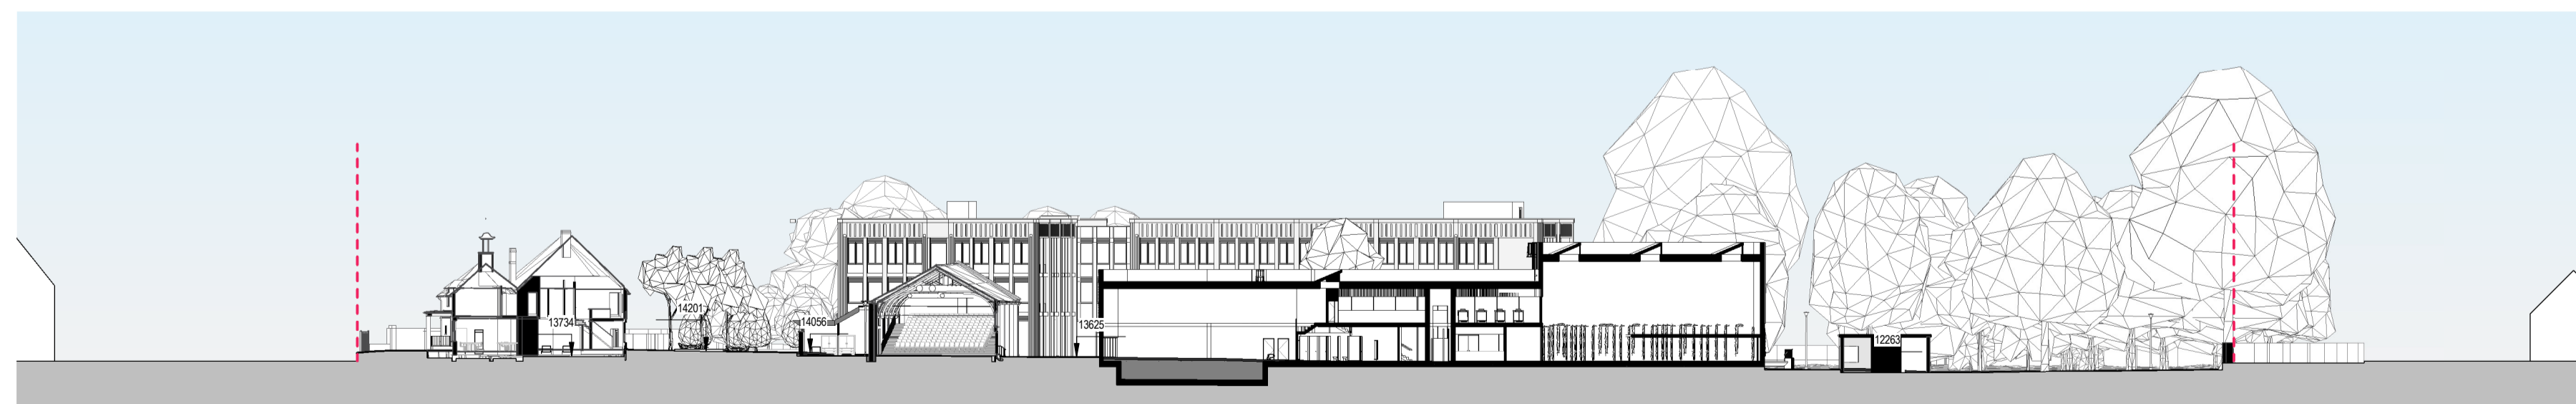

**2 PROPOSED SITE SECTION B**  
1 : 500



**3 PROPOSED SITE SECTION C**  
1 : 500



**PLANNING**

0 10 m 20 m

| REVISION | DATE     | DESCRIPTION               | ARCHITECT | PARTNER |
|----------|----------|---------------------------|-----------|---------|
| S2 P 1   | 05.09.22 | DRAFT PLANNING SUBMISSION | ADP       |         |
| S2 P 2   | 21.09.22 | PLANNING SUBMISSION       | ADP       |         |

CHECK ALL DIMENSIONS AND VERIFY ON SITE. REPORT ANY ERRORS OR OMISSIONS

**adp**

The Fire Station  
150 Waterloo Road  
London  
SE1 8SB  
T +44 (0) 20 7089 1720  
E london@adp-architecture.com  
www.adp-architecture.com

JOB TITLE:  
**KNELLER HALL SCHOOL  
MASTERPLAN**

DRAWING TITLE:  
**PROPOSED SITE SECTIONS 1 OF 2**

| SCALE:        | DRAWING SHEET SIZE:         |               |
|---------------|-----------------------------|---------------|
| <b>1:500</b>  | <b>A1</b>                   |               |
| JOB CODE:     | DRAWING NUMBER:             | REVISION:     |
| <b>001506</b> | <b>ADP-00-XX-DR- A-1350</b> | <b>S2 P 2</b> |