



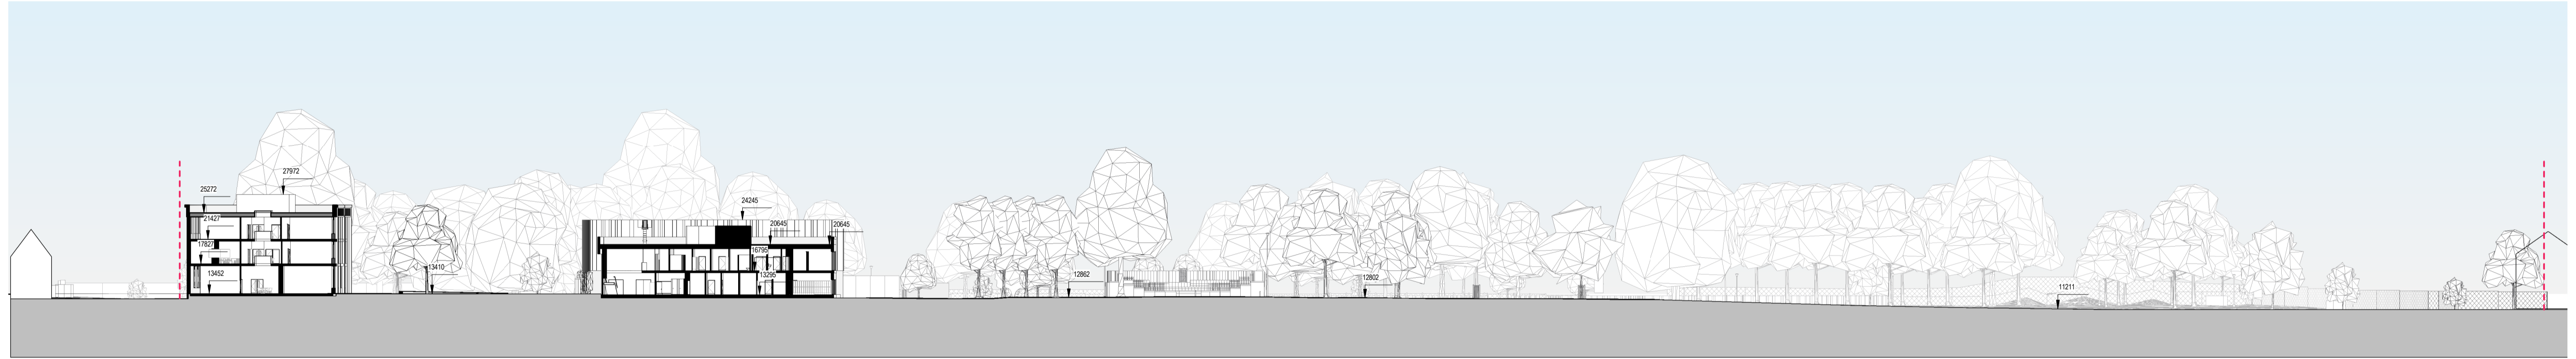


3 PROPOSED SITE SECTION D
1 : 500



2 PROPOSED SITE SECTION E
1 : 500

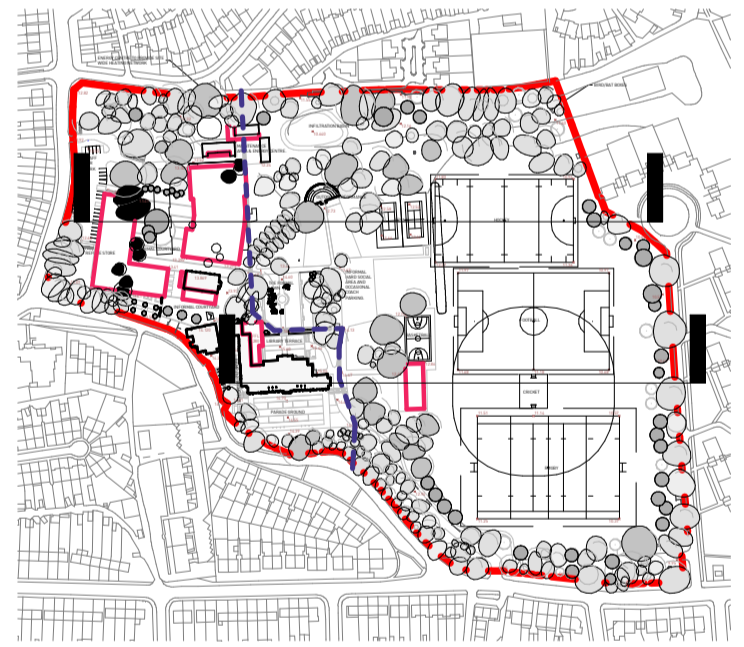

PLANNING

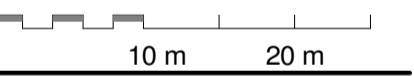

REVISION	DATE	DESCRIPTION	ARCHITECT	PARTNER
S2 P 1	05.09.22	DRAFT PLANNING SUBMISSION	ADP	
S2 P 2	21.09.22	PLANNING SUBMISSION	ADP	

CHECK ALL DIMENSIONS AND VERIFY ON SITE. REPORT ANY ERRORS OR OMISSIONS

adp 1 Portland Street
Manchester
M1 3BE
T +44 (0) 161 238 9460
E manchester@adp-architecture.com
www.adp-architecture.com

JOB TITLE:
**KNELLER HALL SCHOOL
MASTERPLAN**

DRAWING TITLE:
PROPOSED SITE SECTIONS 2 OF 2

SCALE:	DRAWING SHEET SIZE:	
1:500	A1	
JOB CODE:	DRAWING NUMBER:	REVISION:
001506	ADP-00-XX-DR- A-1351	S2 P 2