


01 Green Wall
1:200



02 Melon Yard
1:200

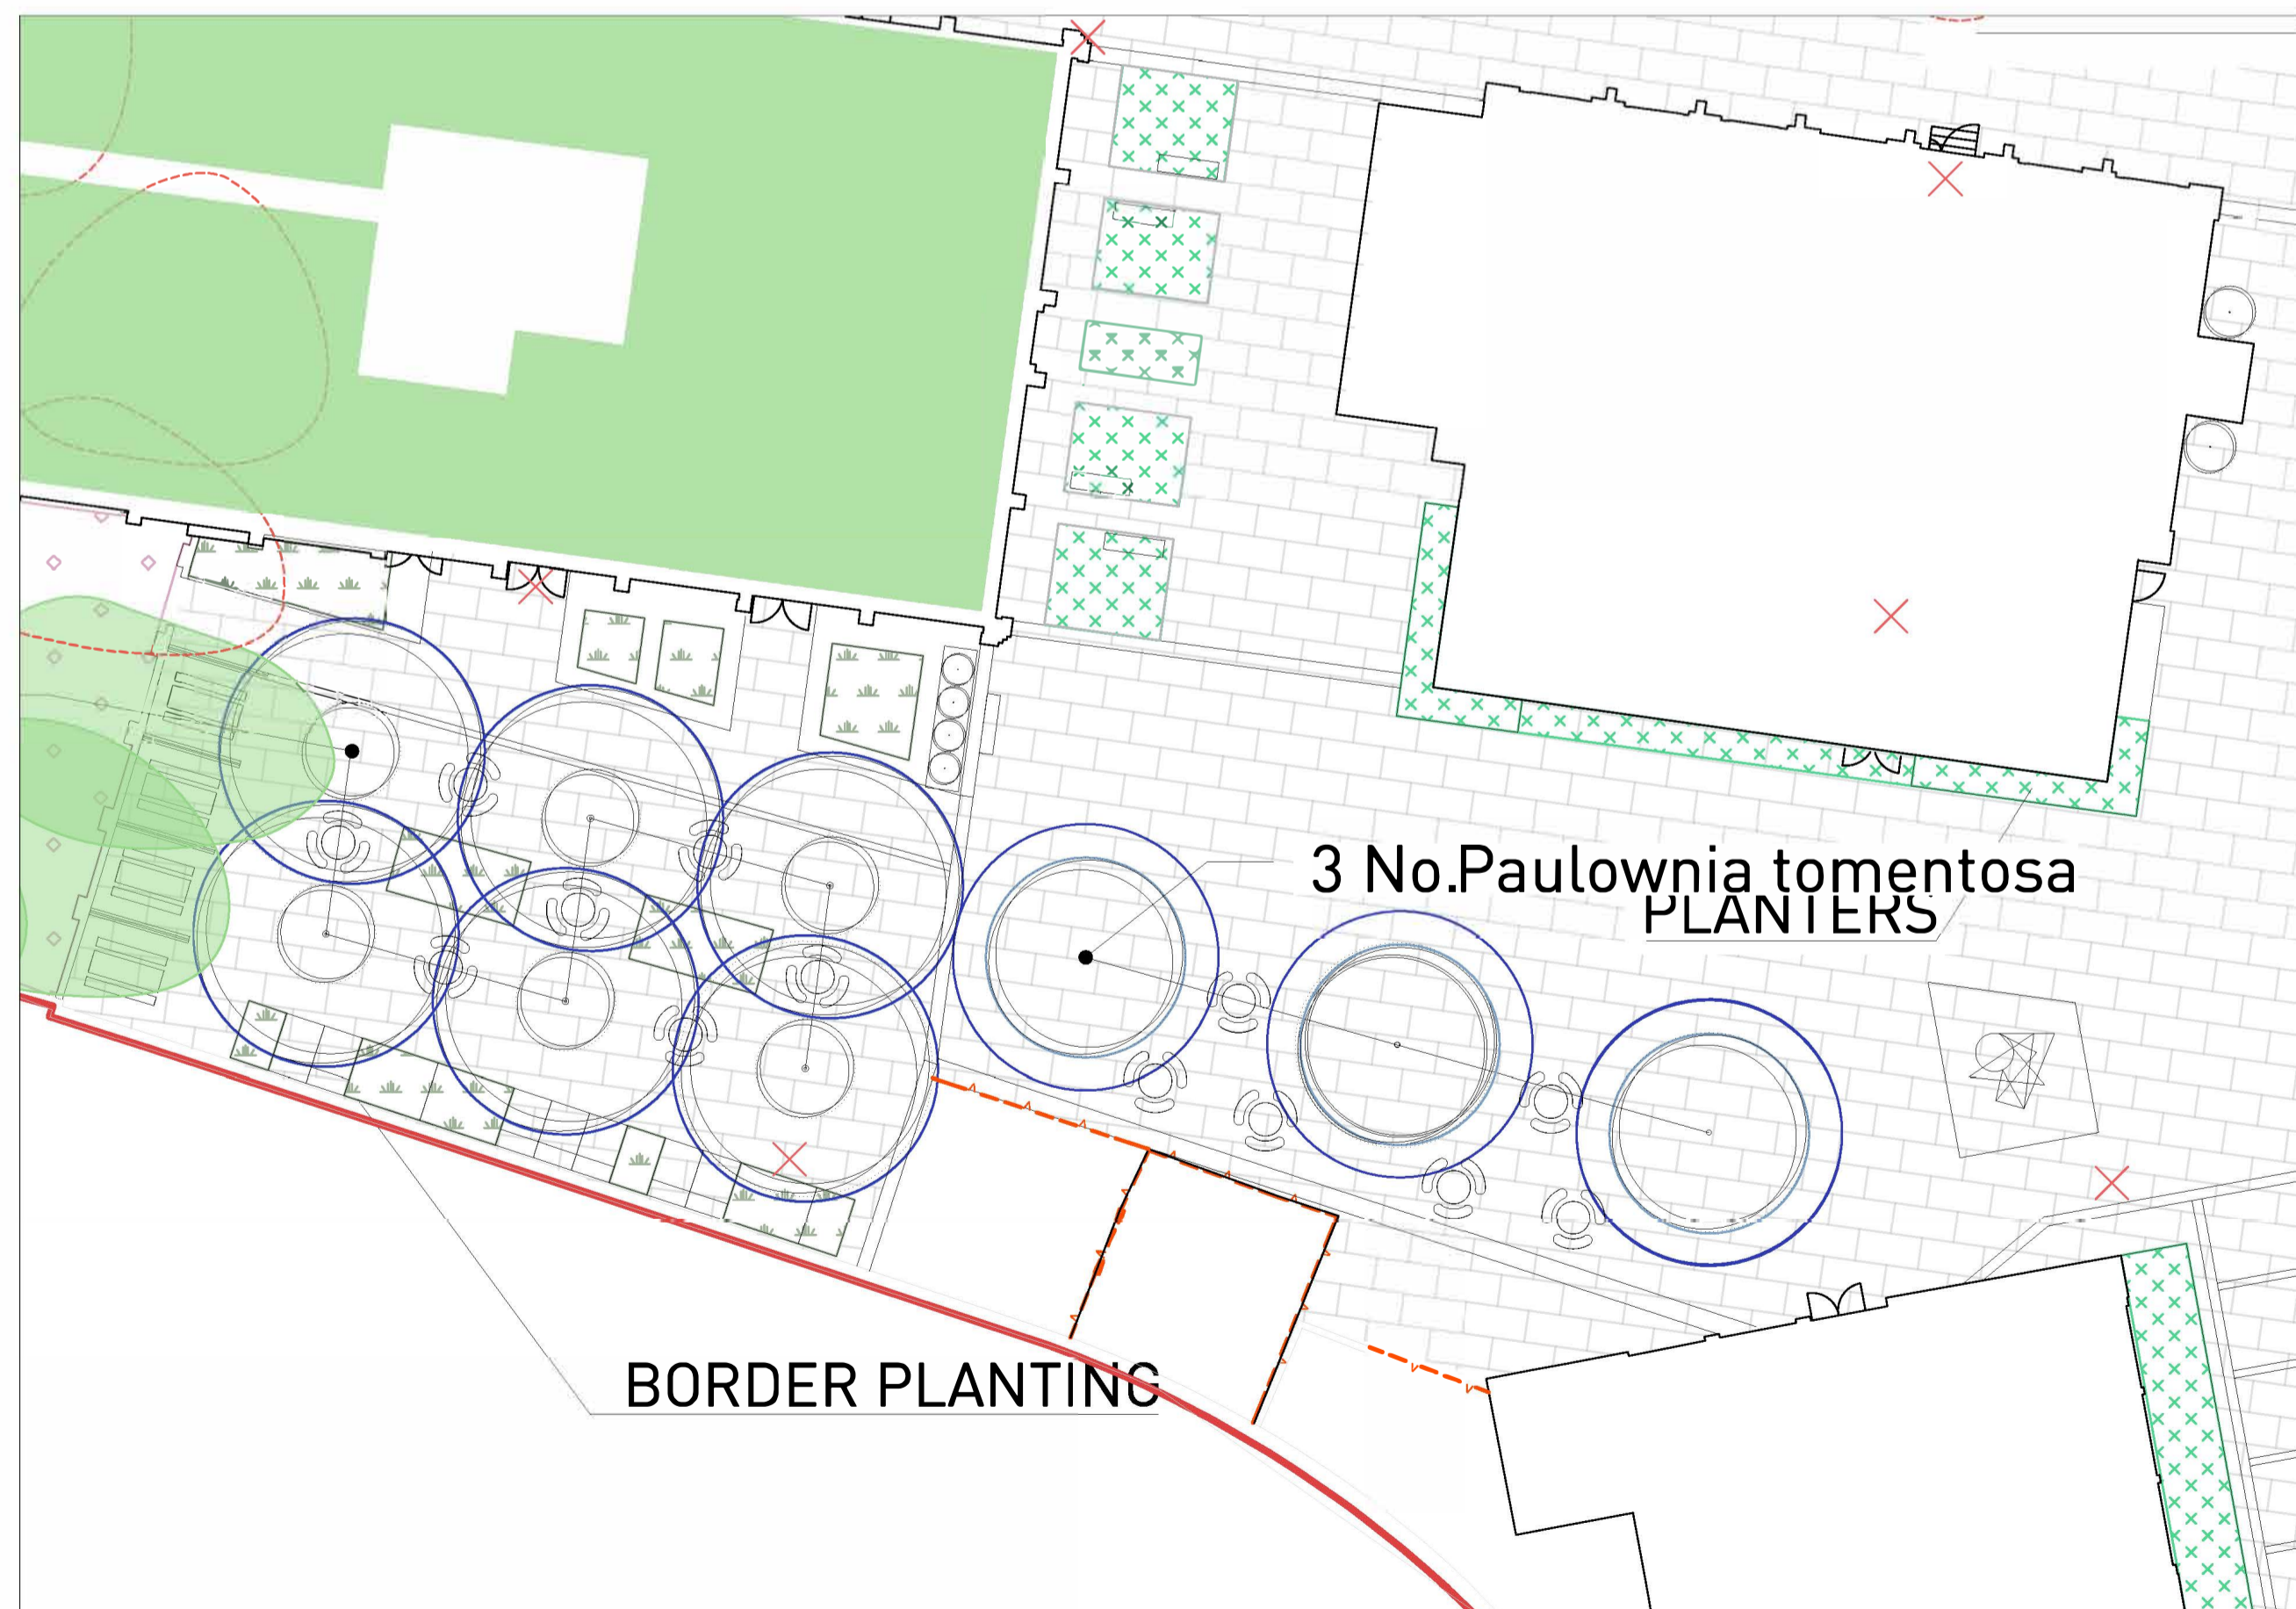

03 Terrace Gardens
1:500

LEGEND

- PLANNING APPLICATION RED LINE
- METROPOLITAN OPEN LAND (MOL) DEMARKATION LINE

SOFT LANDSCAPE

	Approx. Area (m ²)
WILDFLOWER MEADOW	24176
ACID GRASSLAND	21441
AMENITY LAWN	20245.25
AMENITY GARDEN PLANTING	61.05
PLANTERS	407.62
FLOWERING LAWN	3488.54
BORDER PLANTING	331
GREEN ROOF	3057.73
GREEN WALL/ CLIMBING PLANTS	25
WETLAND SEED MIX	935

TREE STRATEGY

- EXISTING TREE (CATEGORY A)
 - Existing Tree (Category B)
 - Existing Tree (Category C)
 - EXISTING TREE/ HEDGES (REMOVED)
 - PROPOSED TREE
 - Spread After 20 Years
 - Spread After 50 Years
 - PROPOSED NATIVE HEDGEROW - 322m²
- | | No. Trees |
|---------------------------------|-----------|
| EXISTING TREE/ HEDGES (REMOVED) | 28 |
| PROPOSED TREE | 64 |

STAGE 3

REVISION	DATE	DESCRIPTION	ARCHITECT	PARTNER
80 P1	20/09/22	ISSUE FOR PLANNING	LG	ADP
80 P2	21/09/22	ISSUE FOR PLANNING	CM	ADP
80 P3	21/09/22	ISSUE FOR PLANNING	CM	ADP

CHECK ALL DIMENSIONS AND VERIFY ON SITE. REPORT ANY ERRORS OR OMISSIONS

adp

33a Victoria Street
Birmingham
B1 3ND

T +44 (0) 121 234 6440
E birmingham@adp-architecture.com
www.adp-architecture.com

JOB TITLE:
KNELLER HALL

DRAWING TITLE:
MELON YARD SOFTSCAPE PLAN

SCALE:	DRAWING SHEET SIZE:
AS INDICATED	A1
JOB CODE: 001506	REVISION: S0 P3