

**SECTION B - B**  
SCALE 1:50

- STANDARD NOTES**
- DO NOT SCALE FROM THIS DRAWING. CONFIRM ALL DIMENSIONS AND STRUCTURAL INFORMATION ON SITE, IF IN DOUBT ASK BEFORE ACTING.
  - THIS DRAWING IS TO BE READ IN CONJUNCTION WITH THE APPROPRIATE WBSHIELDS REPORT AND SCHEDULES.

- SYMBOLS:**
- T WALL MOUNTED THERMOSTAT CONTROLLER
  - C CO2 SENSOR
  - RADIATOR
  - PIPEWORK DROPPING POINT
  - SUPPLY / EXTRACT VENTILATION GRILLE

- DRAWING LINE TYPES:**
- HIGH LEVEL PIPEWORK
  - LOW LEVEL PIPEWORK - EITHER VISIBLE SURFACE MOUNTED OR CONCEALED WITHIN SKIRTING BOXING OUT. (REFER TO ARCHITECTS DRAWINGS FOR DETAILS)
  - - - LOW LEVEL PIPEWORK - WITHIN FLOOR VOID (PIPEWORK NOT VISIBLE)

- PIPEWORK TYPES:**
- LTHW (HEATING) F&R PIPEWORK TO SERVE RADIATORS (RED)
  - HOT WATER SUPPLY (HWS) PIPEWORK (YELLOW)
  - HOT WATER RETURN (HWR) PIPEWORK (ORANGE)
  - COLD WATER SUPPLY (CWS) PIPEWORK (BLUE)

- ANNOTATIONS**
- CWS COLD WATER SUPPLY PIPEWORK
  - HWS HOT WATER SUPPLY PIPEWORK
  - HWR HOT WATER RETURN PIPEWORK
  - LTHW F&R HEATING SYSTEM FLOW & RETURN PIPEWORK
  - F/A T/A FROM / TO ABOVE
  - F/B T/B FROM / TO BELOW
  - H/L L/L HIGH / LOW LEVEL

REV	DATE	BY	DESCRIPTION	CHK	APP
P3	14/09/22	ZS	FOR PLANNING	ZS	ES
P2	12/09/22	ZS	DRAFT FOR PLANNING	ZS	ES
P1	05/09/22	ZS	DRAFT FOR PLANNING	ZS	ES

DRAWING STATUS | FOR PLANNING

**WB | SHIELDS**

10 CHANCEL STREET, LONDON, SE1 0UX  
TEL: +44 (0)203 764 0801  
WWW.WBSHIELDS.COM


WB Shields Ltd is a Limited Company Registered in England and Wales No. 09498732. Registered Office: 20-22 Wenlock Road, London, N1 6GU.

PROJECT | **KNELLER HALL FOR PLANNING**

TITLE | **SCHOOL HALL MECHANICAL DISTRIBUTION SECTION B - B & C - C**

DESIGNER | ZS      CHECKED | ES  
SCALE | 1:50 @ A1      DRAWN | TDS

DRAWING No | **P2389\_50\_SE\_21**      REV | P3

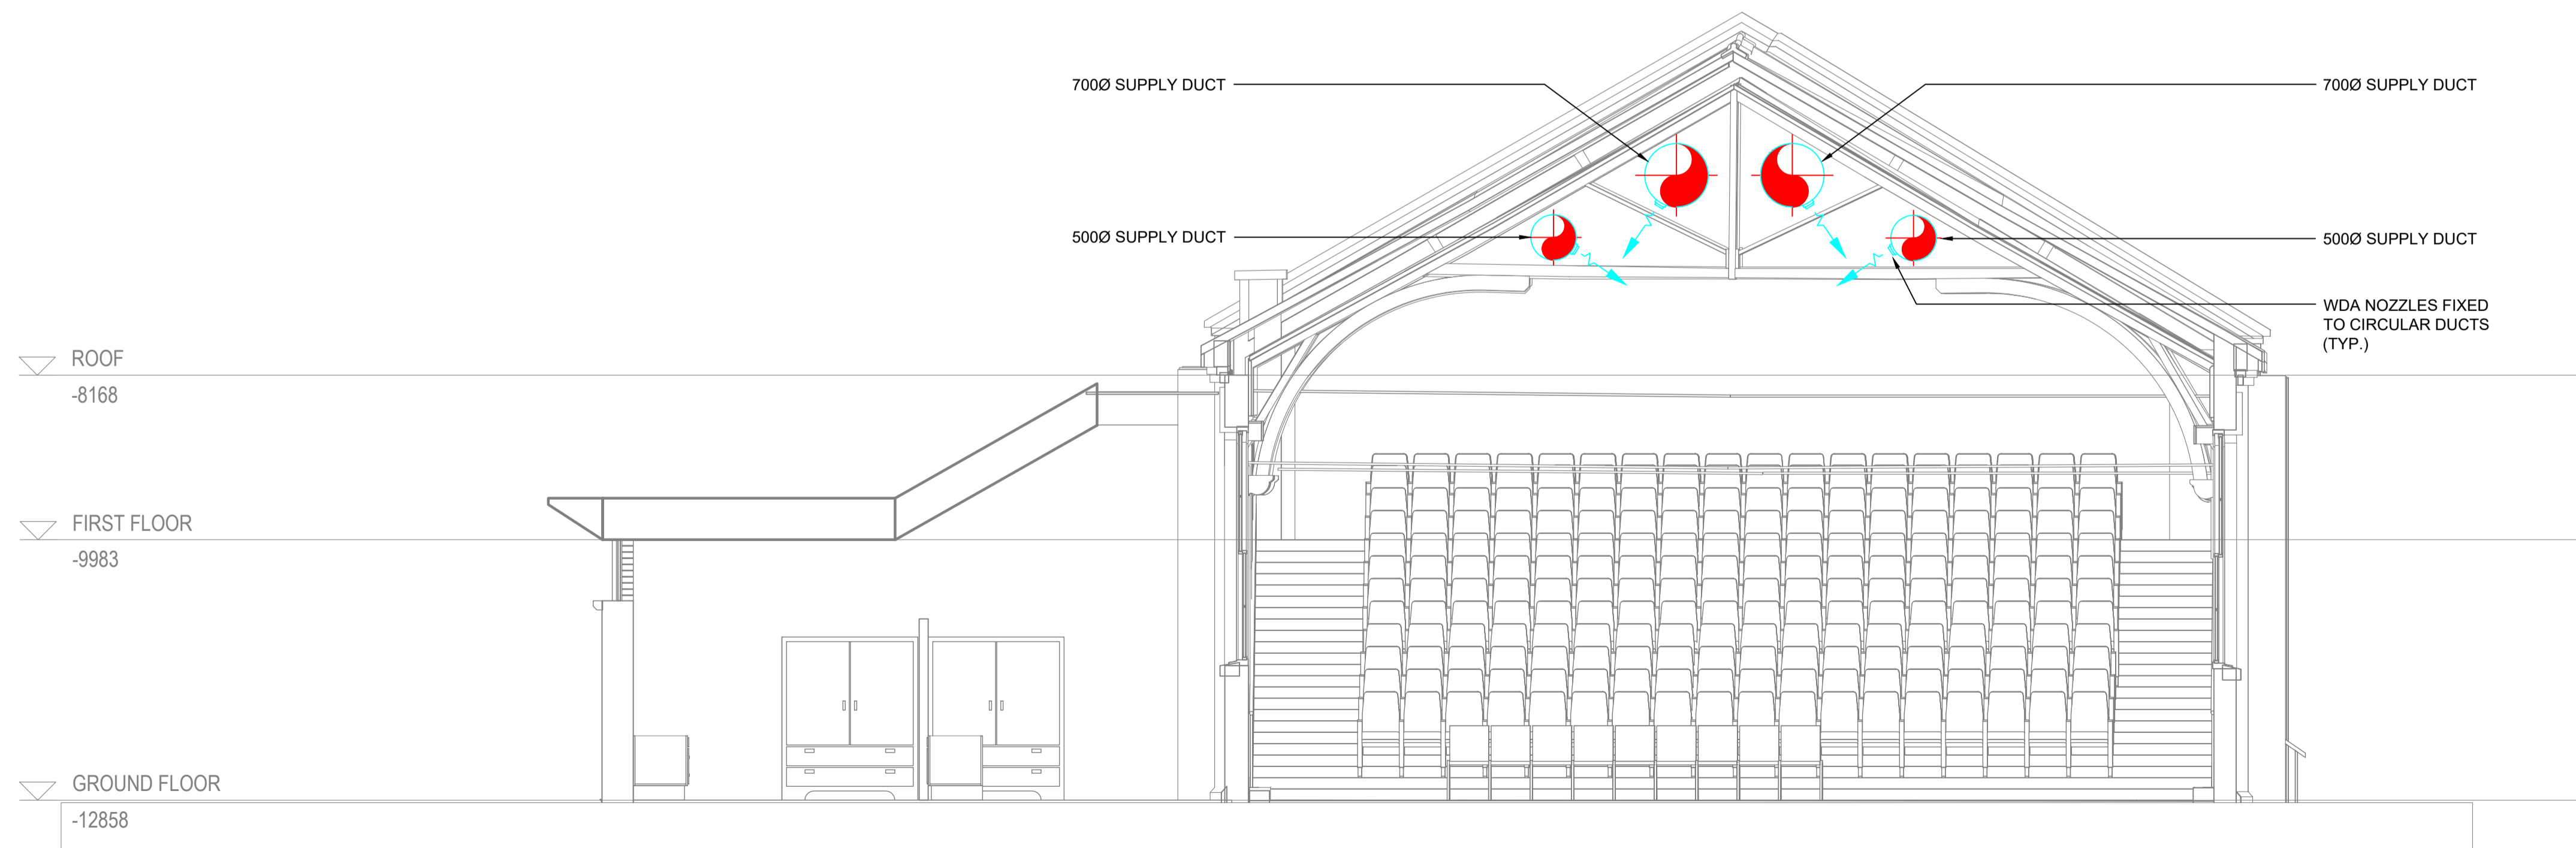

**SECTION C - C**  
SCALE 1:50

