


WALL TYPES
 ■ EXISTING
 ■ PROPOSED

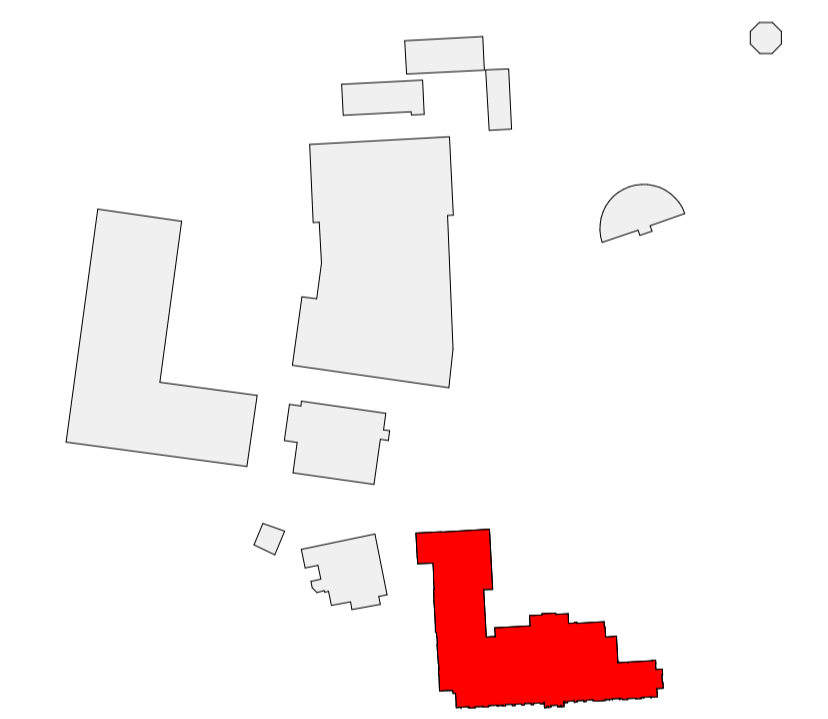

PLANNING

REVISION	DATE	DESCRIPTION	ARCHITECT	PARTNER
1	20.07.22	WBS Issue	NM	ADP
S2 P 2	28.07.22	HERITAGE PRE APP ISSUE	NM	ADP
S2 P 3	21.08.22	Planning Submission	NM	ADP

CHECK ALL DIMENSIONS AND VERIFY ON SITE. REPORT ANY ERRORS OR OMISSIONS

adp The Fire Station
 150 Waterloo Road
 London
 SE1 8SB
 T +44 (0) 20 7089 1720
 E london@adp-architecture.com
 www.adp-architecture.com

JOB TITLE:
KNELLER HALL

DRAWING TITLE:
LEVEL 02 - PROPOSED

SCALE: 1 : 100	DRAWING SHEET SIZE: A1
JOB CODE: 001506	DRAWING NUMBER: ADP-01-02-DR- A-1004
REVISION: S2 P 3	

1 LEVEL 02 - PROPOSED
 1 : 100