
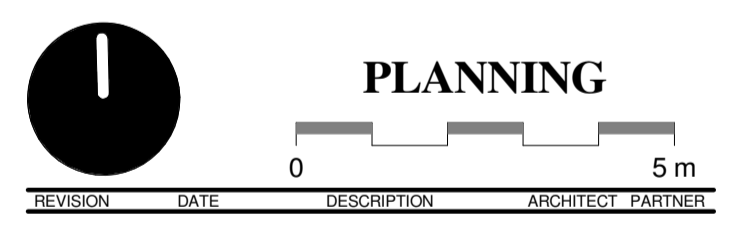


PORTION OF ROOF DEMOLISHED TO ACCOMMODATE NEW AOV OPENING OVER STAIR
SIZE TBC

PORTION OF ROOF DEMOLISHED TO ACCOMMODATE LIFT OVERRUN

PORTION OF ROOF DEMOLISHED TO ACCOMMODATE NEW AOV OPENING OVER STAIR
SIZE TBC

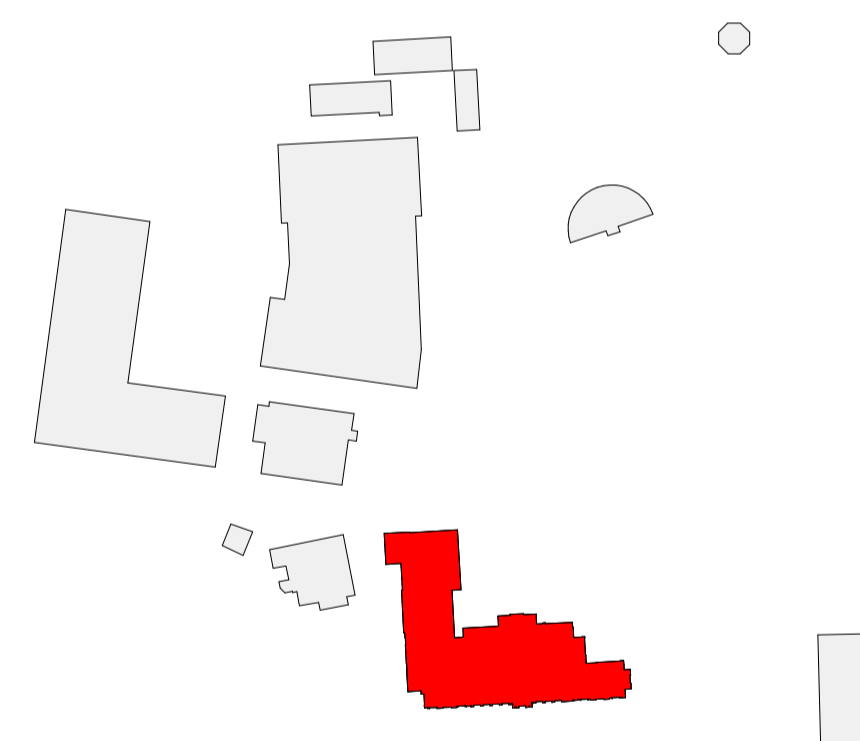

REVISION	DATE	DESCRIPTION	ARCHITECT	PARTNER
S2 P 1	28.07.22	HERITAGE PRE APP ISSUE	NM	ADP
S2 P 2	15.08.22	Design Freeze Issue	NM	ADP
S2 P 3	21.08.22	Planning Submission	NM	ADP

adp
 The Fire Station
 130 Waterloo Road
 London
 SE1 8SB
 T +44 (0) 20 7089 1720
 E london@adp-architecture.com
 www.adp-architecture.com

JOB TITLE:
KNELLER HALL

DRAWING TITLE:
LEVEL R1 - DEMOLISHED

SCALE: 1 : 100	DRAWING SHEET SIZE: A1
JOB CODE: 001506	DRAWING NUMBER: ADP-01-R1-DR- A-0955
REVISION: S2 P 3	

1 LEVEL R1 - DEMOLITION
 1 : 100