


WALL TYPES

- EXISTING
- PROPOSED

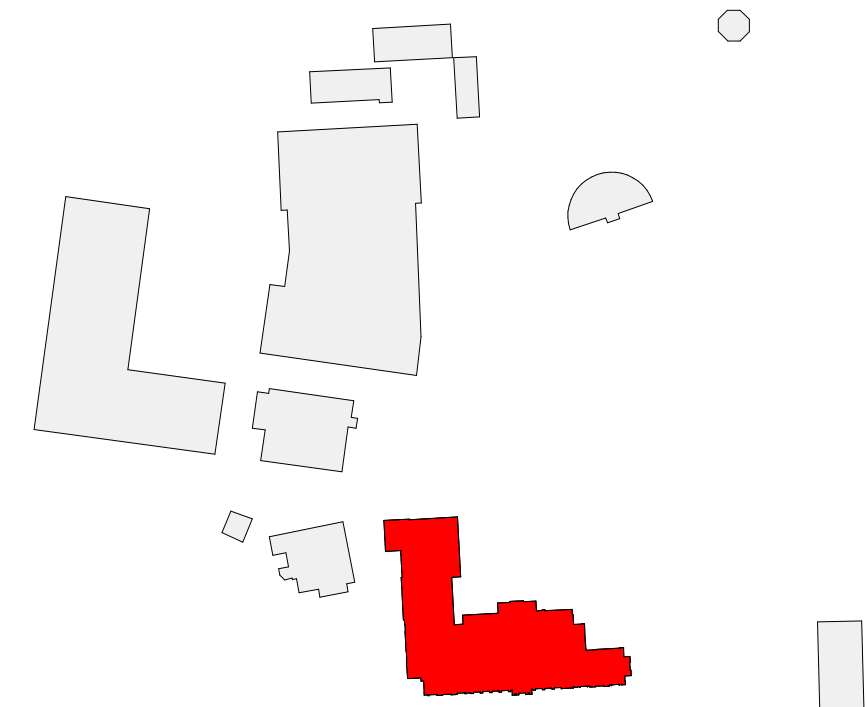

PLANNING

| REVISION | DATE | DESCRIPTION | ARCHITECT | PARTNER |
|----------|----------|------------------------|-----------|---------|
| 1 | 20.07.22 | WBS Issue | NM | ADP |
| S2 P 2 | 20.07.22 | HERITAGE PRE APP ISSUE | NM | ADP |
| S2 P 3 | 15.08.22 | Design Freeze Issue | NM | ADP |
| S2 P 4 | 21.08.22 | Planning Submission | NM | ADP |

CHECK ALL DIMENSIONS AND VERIFY ON SITE. REPORT ANY ERRORS OR OMISSIONS

adp The Fire Station
 130 Waterloo Road
 London
 SE1 8SB
 T +44 (0) 20 7089 1720
 E london@adp-architecture.com
 www.adp-architecture.com

JOB TITLE:
KNELLER HALL

DRAWING TITLE:
LEVEL R1 - PROPOSED

| | |
|--|----------------------------------|
| SCALE: 1 : 100 | DRAWING SHEET SIZE: A1 |
| JOB CODE: 001506 | REVISION: S2 P 4 |
| DRAWING NUMBER: ADP-01-R1-DR- A-1005 | |