


**1** F12 'Knellerup Lecture Theatre View 1  
1 : 25

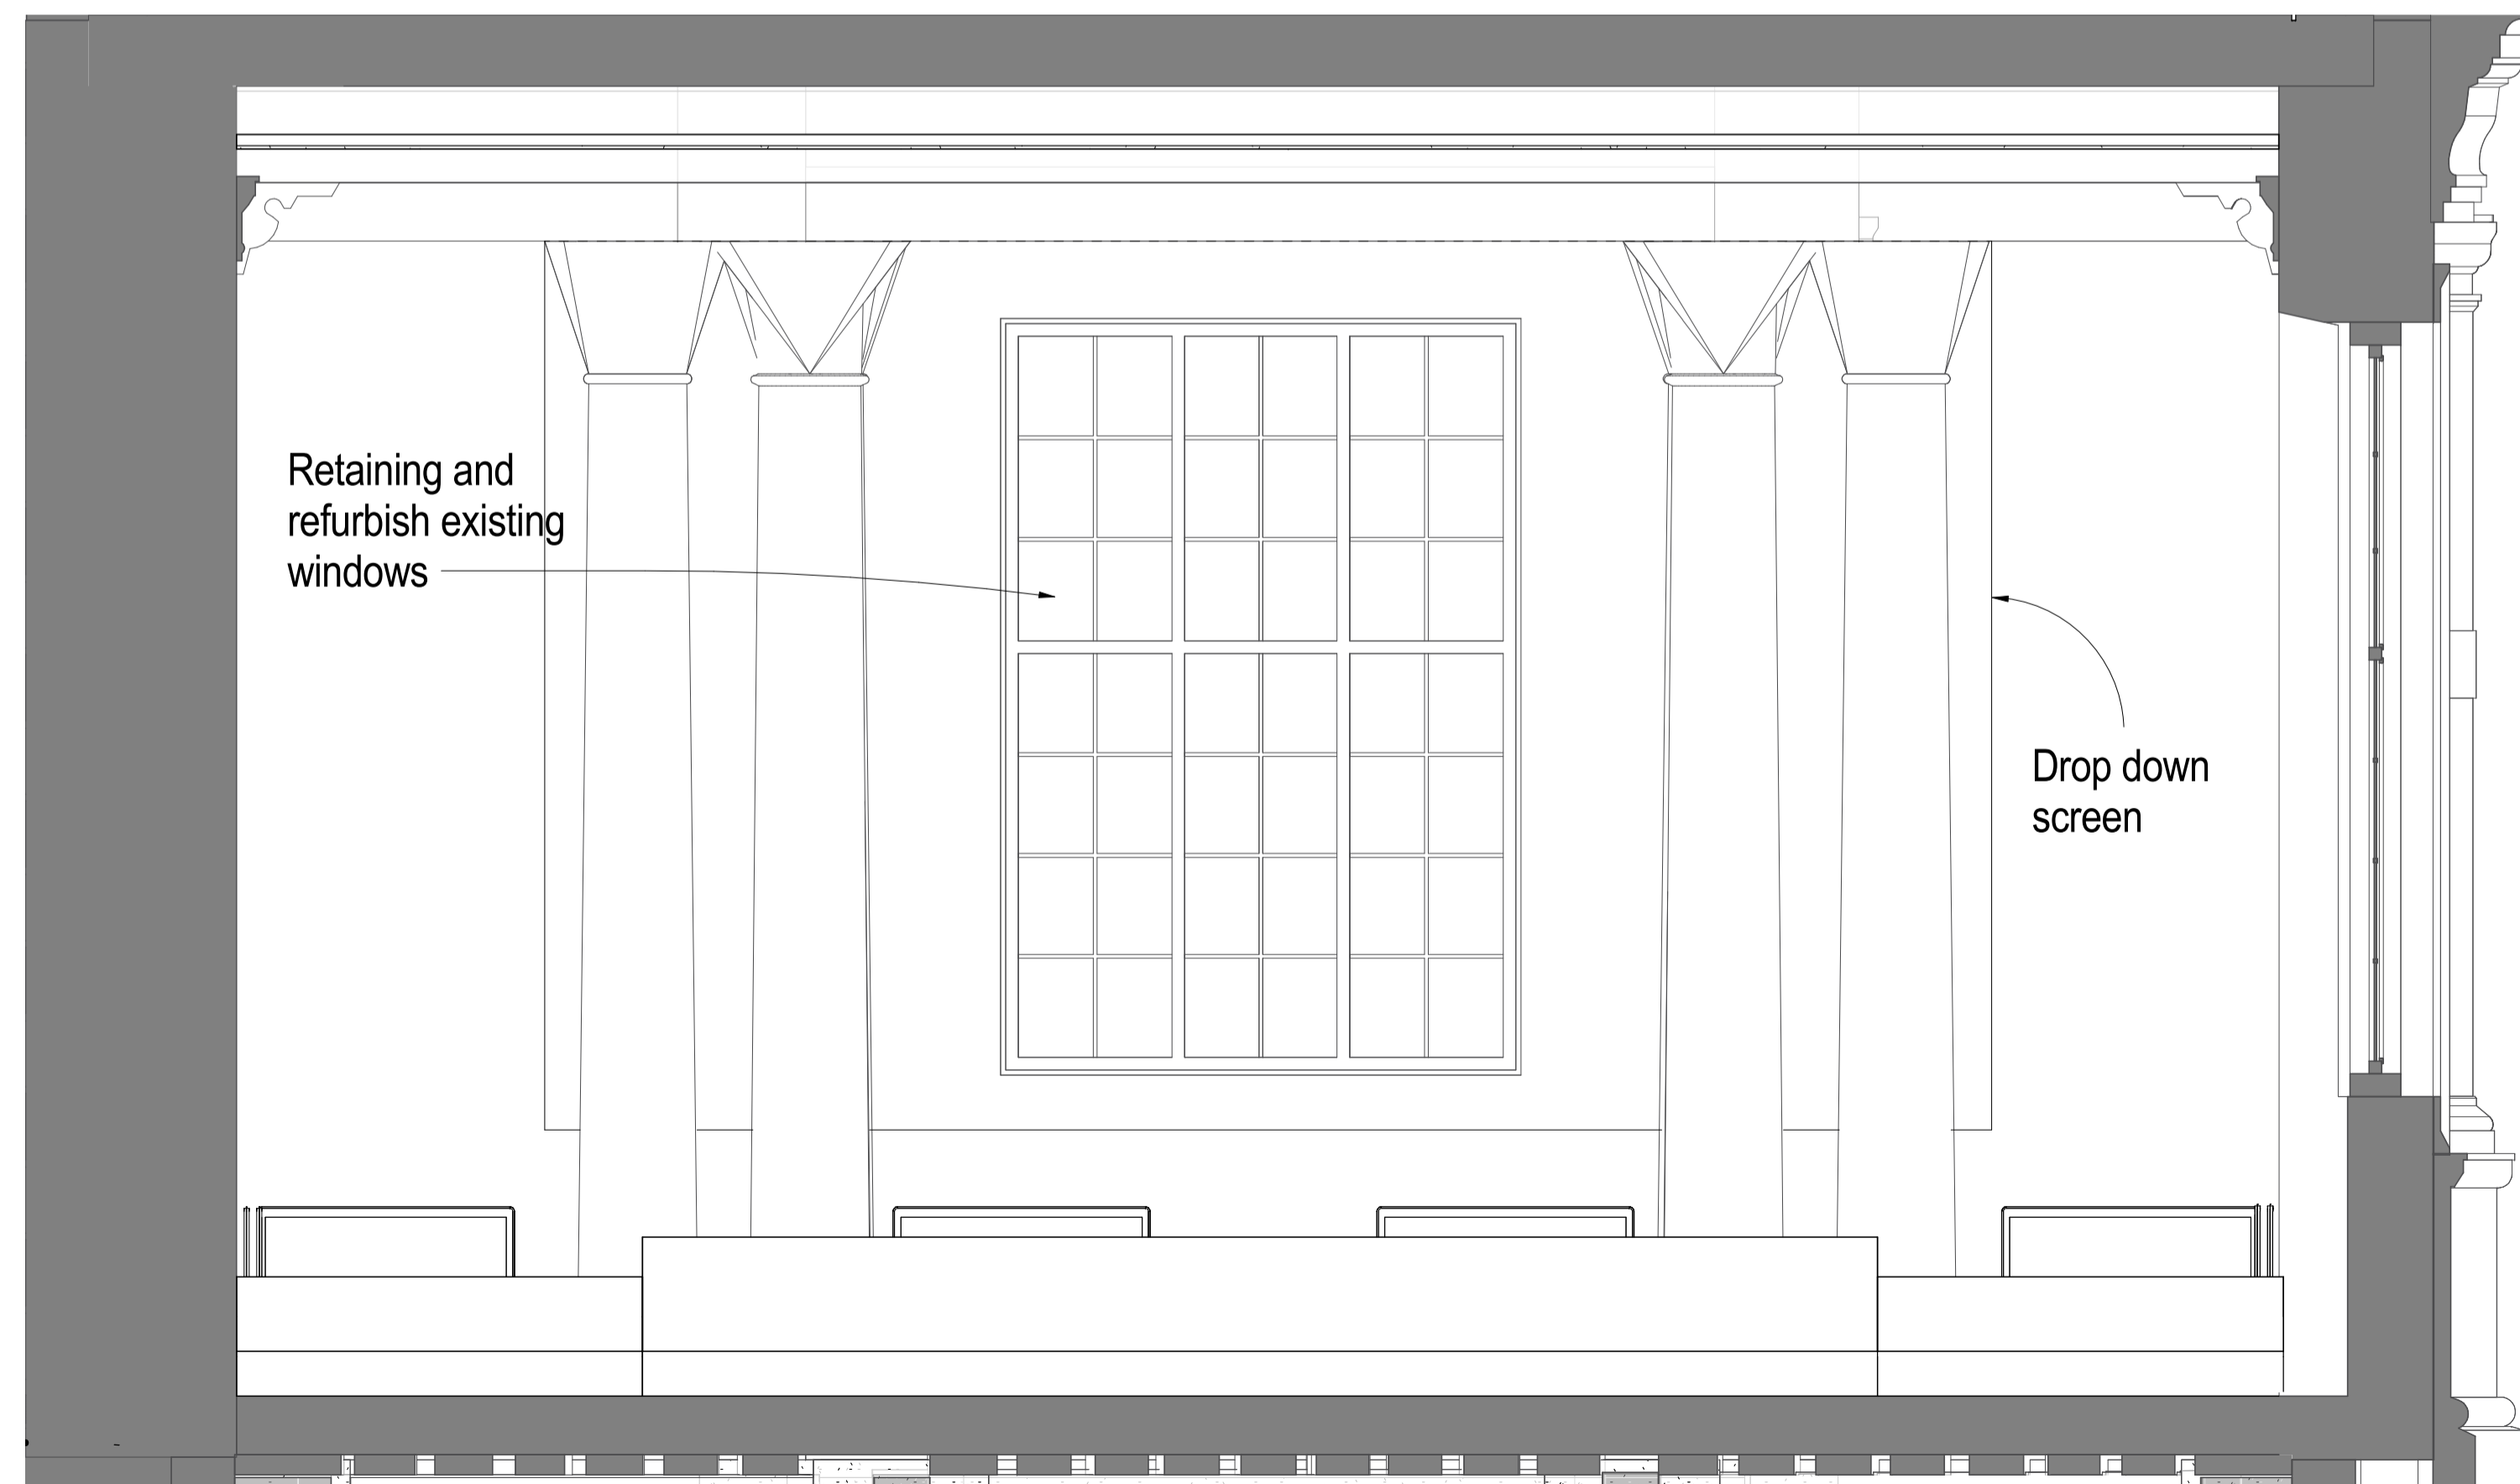

**2** F12 'Knellerup Lecture Theatre View 2  
1 : 25

**PLANNING**

REVISION	DATE	DESCRIPTION	ARCHITECT	PARTNER
S2 P 1	28.07.22	HERITAGE PRE APP ISSUE	NM	ADP
S2 P 2	21.08.22	Planning Submission	NM	ADP

CHECK ALL DIMENSIONS AND VERIFY ON SITE. REPORT ANY ERRORS OR OMISSIONS

**adp**

The Fire Station  
130 Waterloo Road  
London  
SE1 8SB  
T +44 (0) 20 7089 1720  
E london@adp-architecture.com  
www.adp-architecture.com

JOB TITLE:  
**KNELLER HALL**

DRAWING TITLE:  
**F12 'KNELLERUP LECTURE THEATRE ELEVATIONS**

SCALE:	DRAWING SHEET SIZE:
<b>1 : 25</b>	<b>A1</b>
JOB CODE: <b>001506</b>	DRAWING NUMBER: <b>ADP-01-XX-DR- A-2009.1 S2 P 2</b>
REVISION:	