




1. SECTION AA - DEMOLISHED
1 : 100



2. SECTION BB - DEMOLISHED
1 : 100

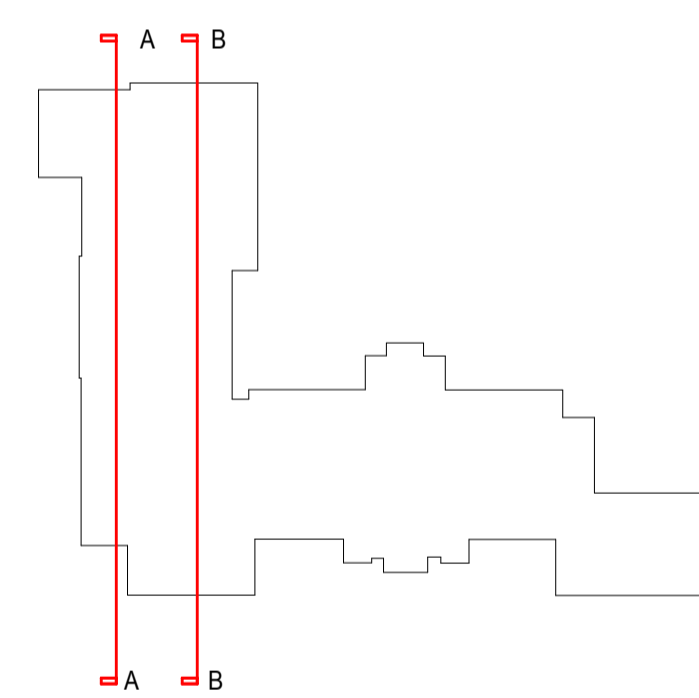

PLANNING

0 5 m

REVISION	DATE	DESCRIPTION	ARCHITECT	PARTNER
S2 P 1	21.08.22	Planning Submission	NM	ADP

CHECK ALL DIMENSIONS AND VERIFY ON SITE. REPORT ANY ERRORS OR OMISSIONS

The Fire Station
 150 Waterloo Road
 London
 SE1 8SB
 T +44 (0) 20 7089 1720
 E london@adp-architecture.com
 www.adp-architecture.com

JOB TITLE:
KNELLER HALL

DRAWING TITLE:
LONG SECTIONS - DEMOLISHED

SCALE: 1 : 100	DRAWING SHEET SIZE: A1	
JOB CODE: 001506	DRAWING NUMBER: ADP-01-XX-DR- A-1320	REVISION: S2 P 1