


1 F12 'Knellerup Lecture Theatre View 3
1 : 25

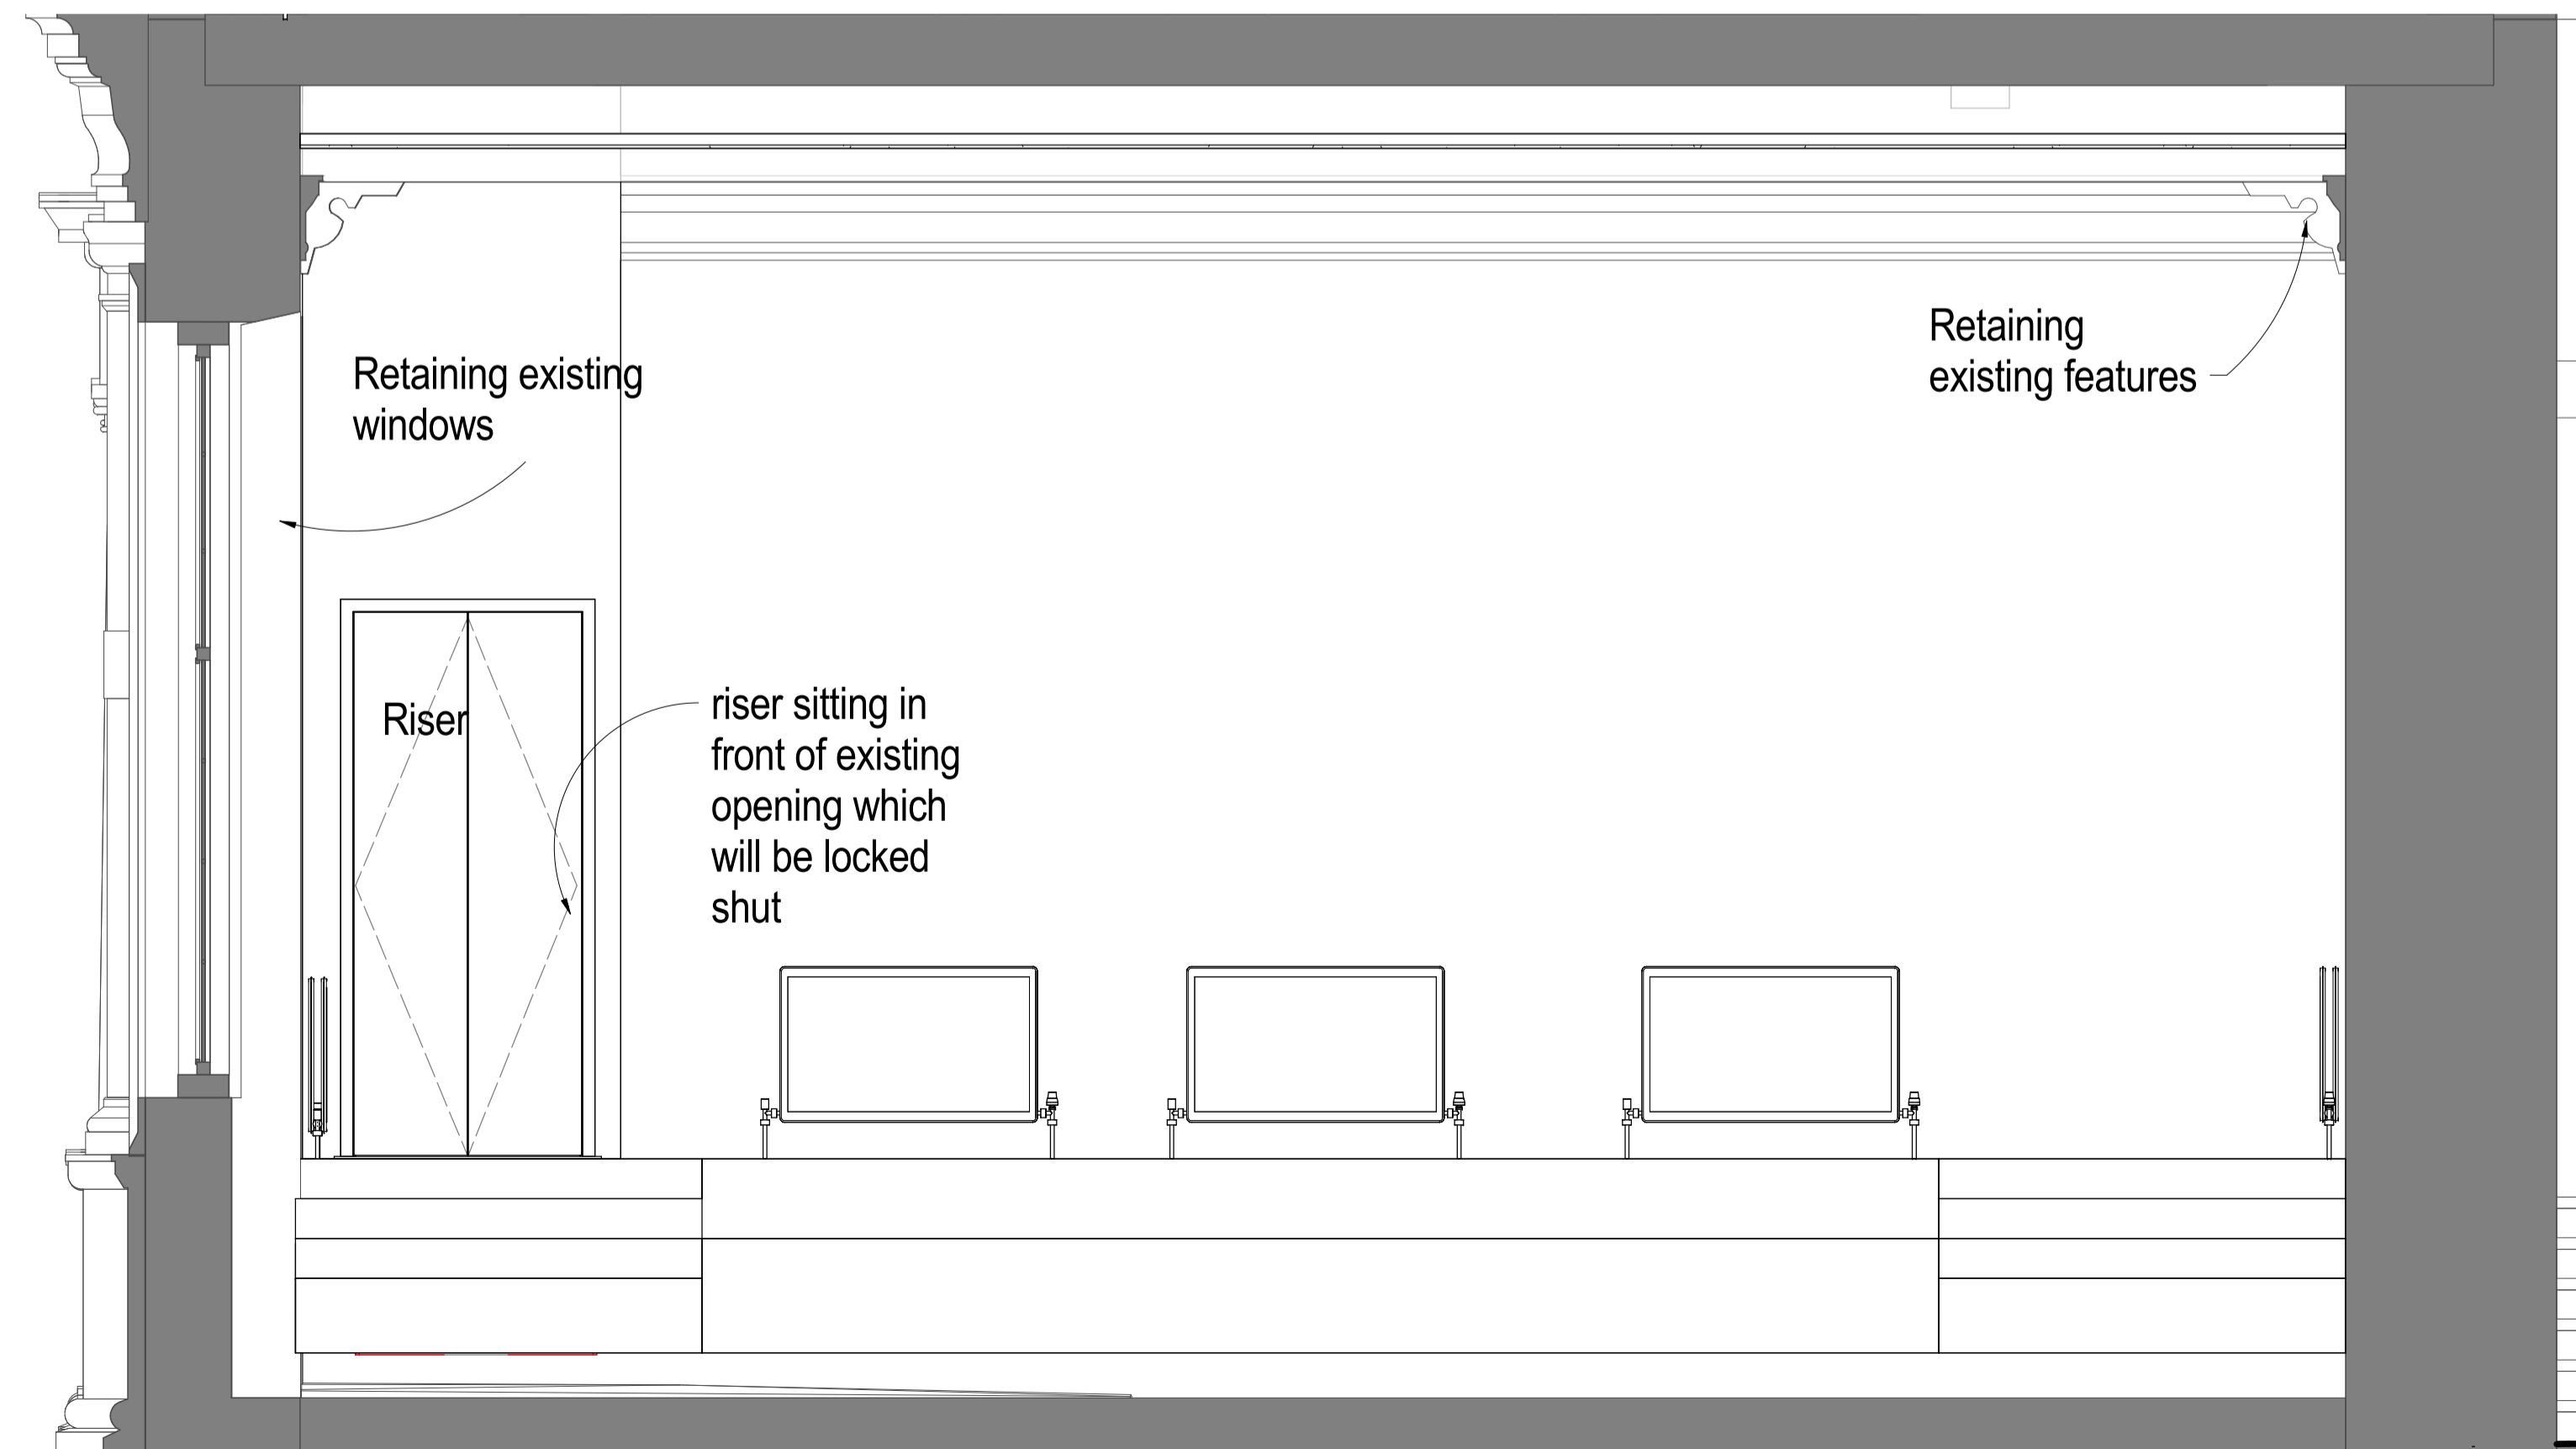

2 F12 'Knellerup Lecture Theatre View 4
1 : 25

PLANNING

REVISION	DATE	DESCRIPTION	ARCHITECT	PARTNER
S2 P 1	28.07.22	HERITAGE PRE APP ISSUE	NM	ADP

CHECK ALL DIMENSIONS AND VERIFY ON SITE. REPORT ANY ERRORS OR OMISSIONS



The Fire Station
150 Waterloo Road
London
SE1 8SB
T +44 (0) 20 7089 1720
E london@adp-architecture.com
www.adp-architecture.com

JOB TITLE:
KNELLER HALL

DRAWING TITLE:
**F12 'KNELLERUP LECTURE THEATRE
ELEVATIONS**

SCALE:	DRAWING SHEET SIZE:
1 : 25	A1
JOB CODE: 001506	REVISION: ADP-01-XX-DR- A-2009.2 S2 P 1