




1 LEVEL 00 - STAIR EXISTING
1 : 50

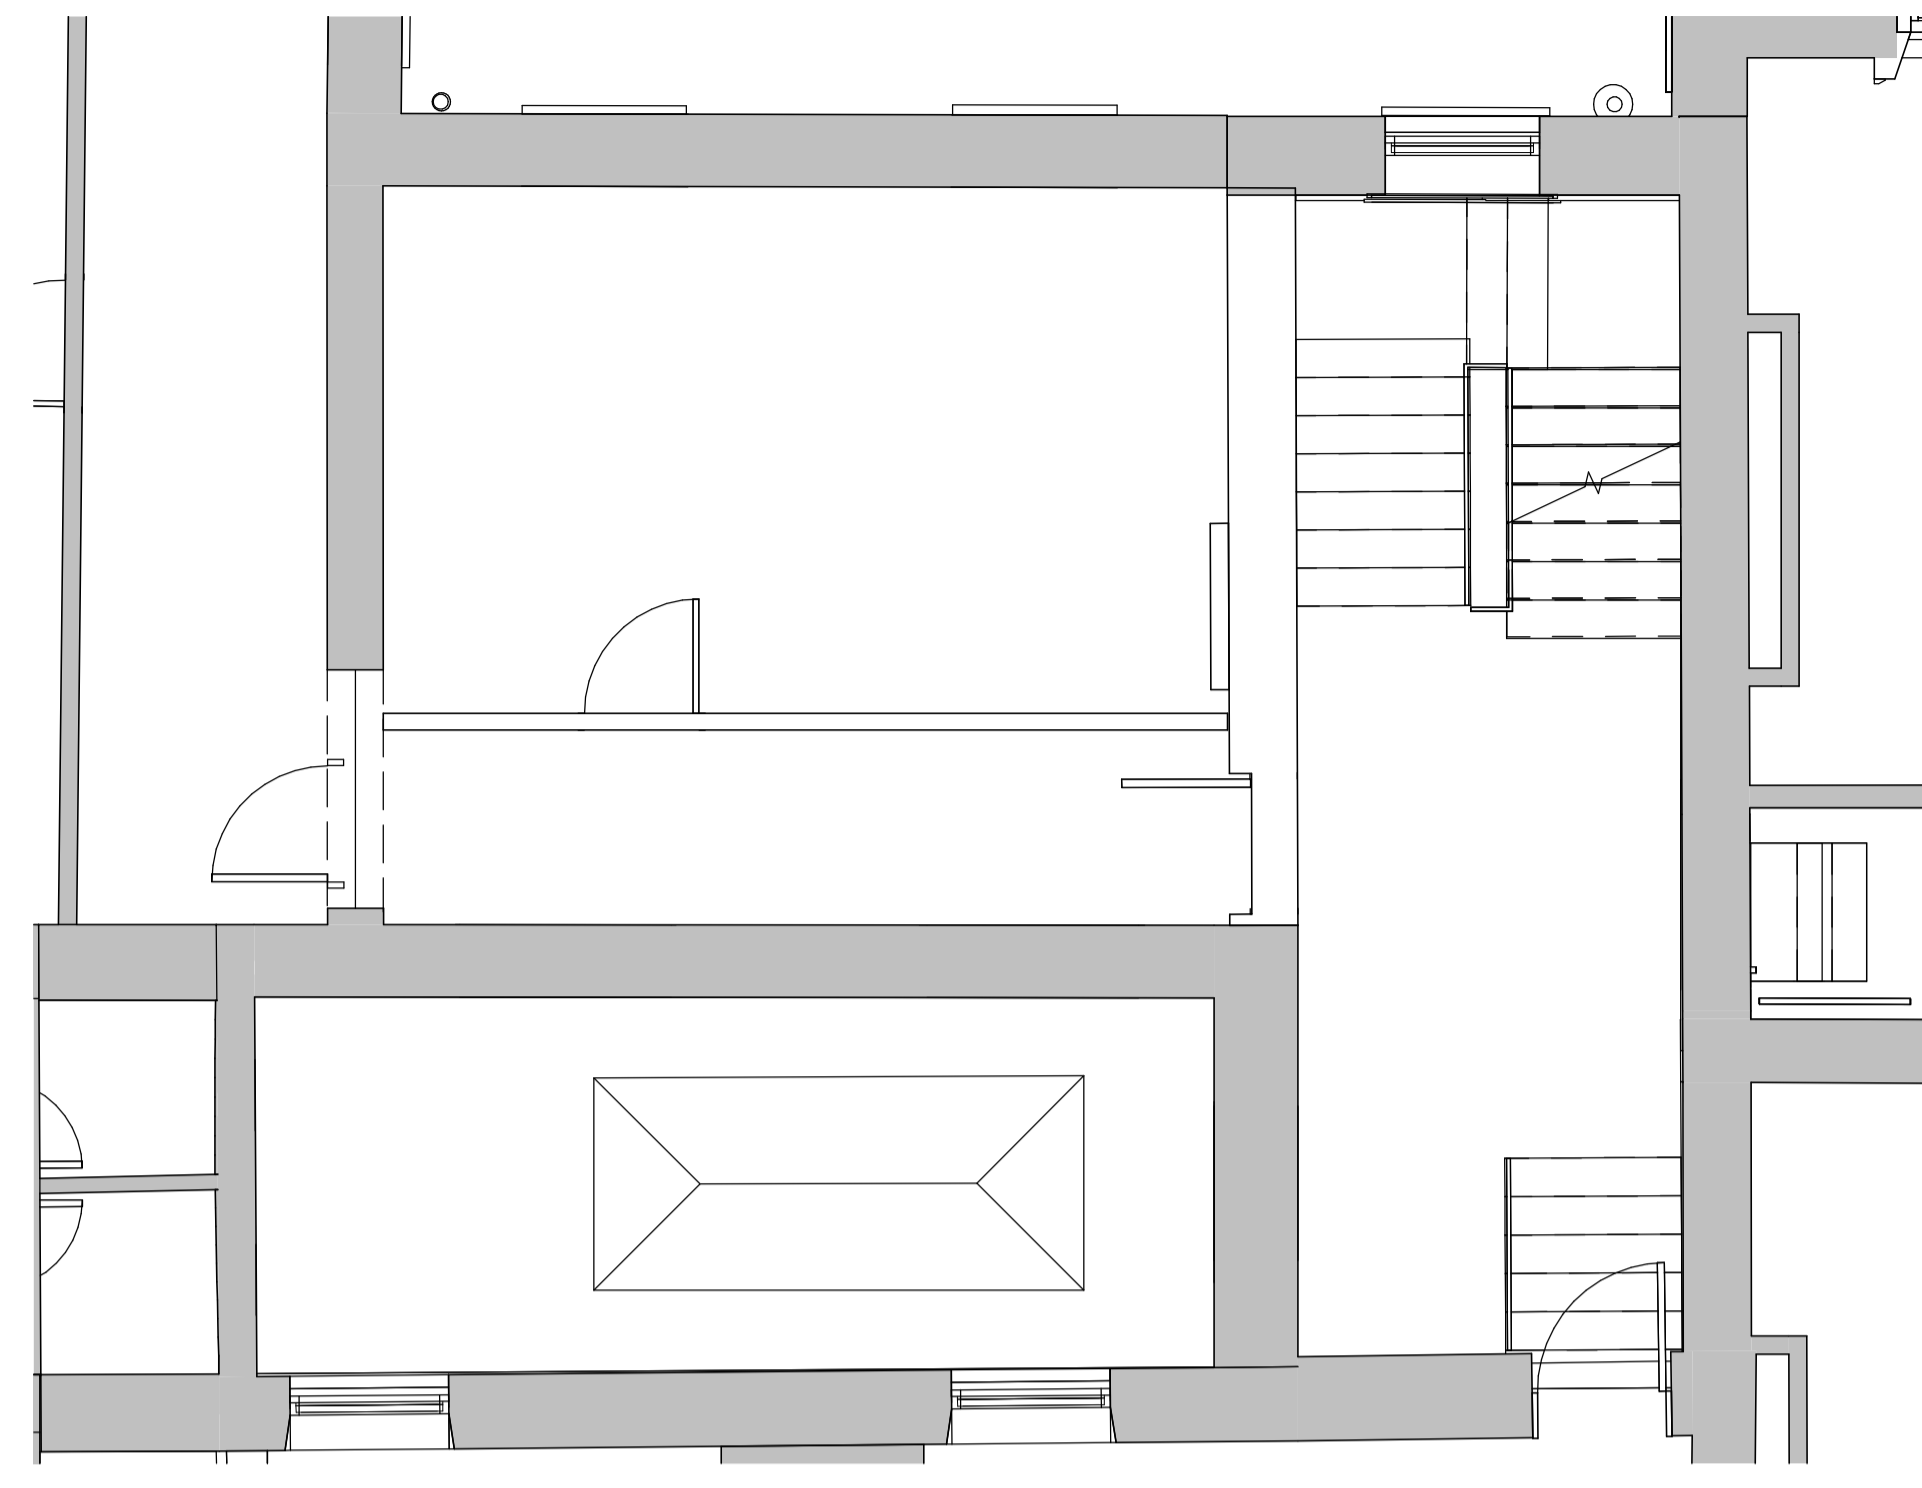


2 LEVEL 01 - STAIR EXISTING
1 : 50

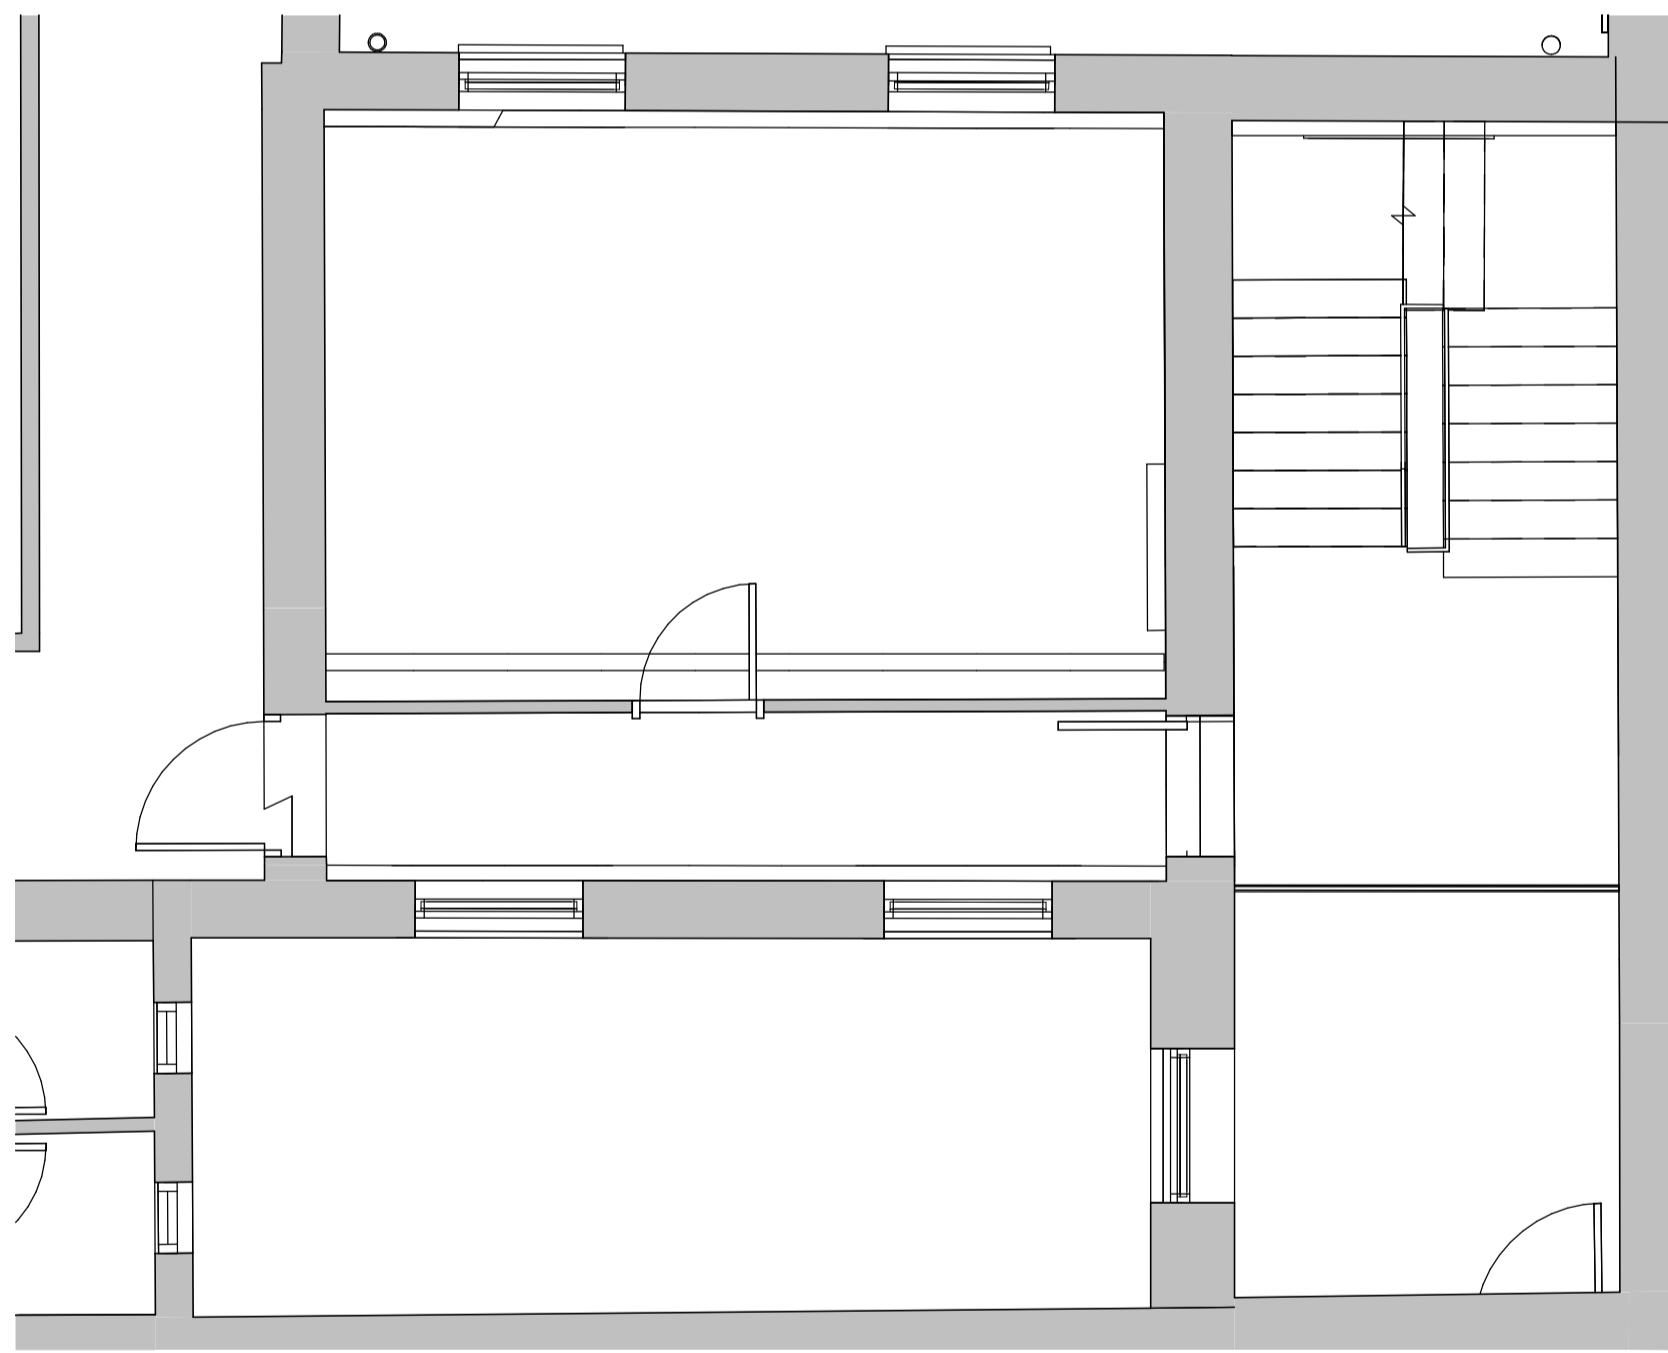

3 LEVEL M1 - STAIR EXISTING
1 : 50

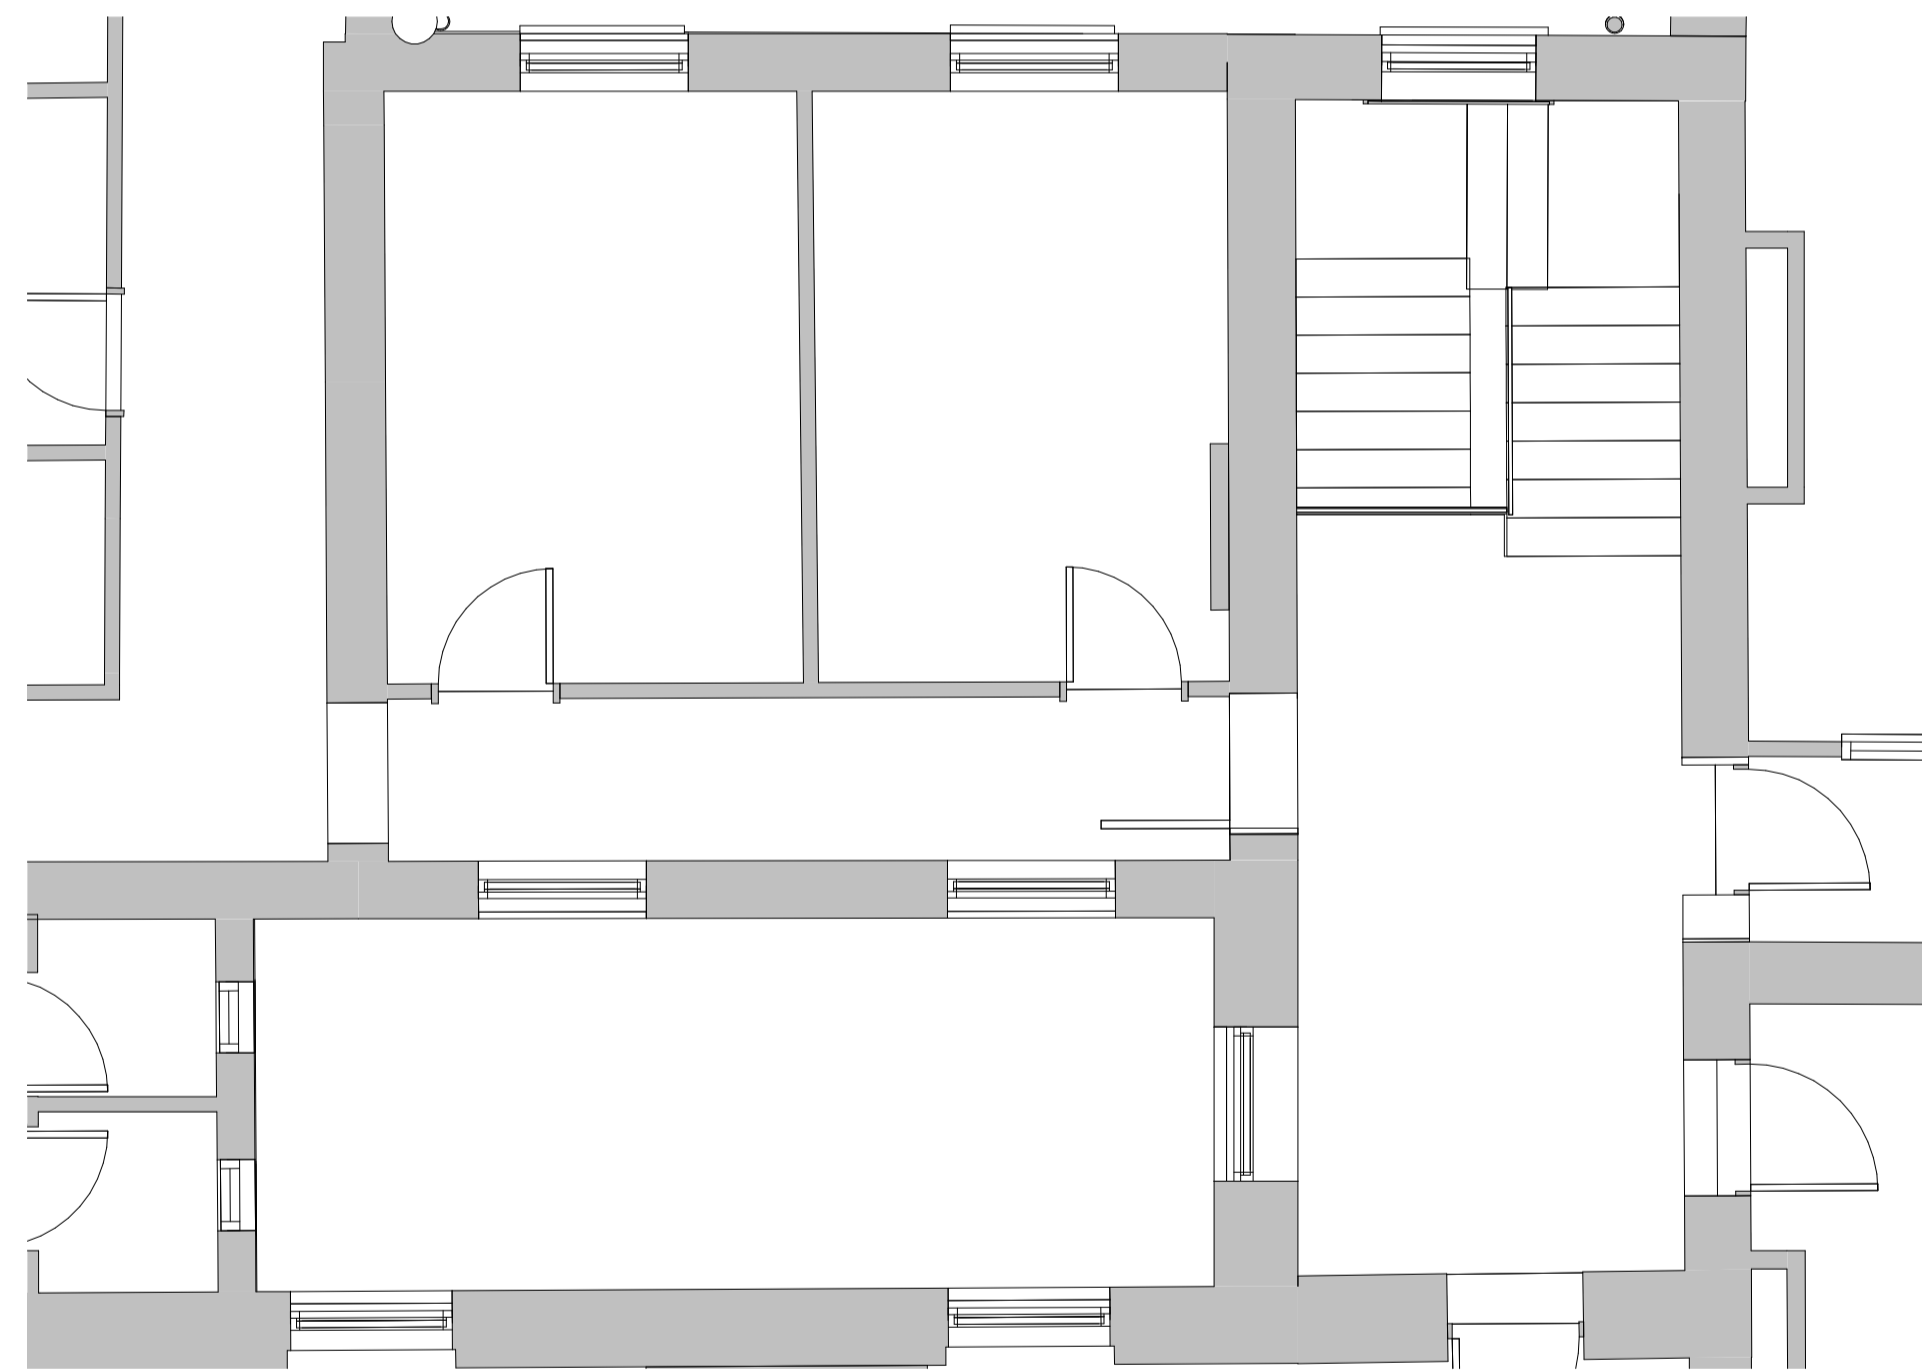

4 LEVEL 02 - STAIR EXISTING
1 : 50

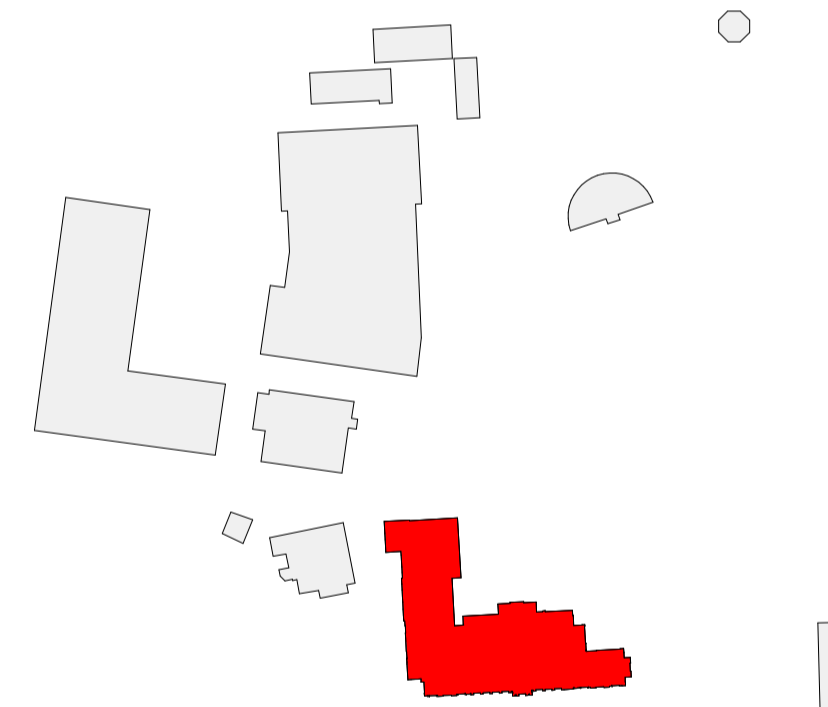

PLANNING



REVISION	DATE	DESCRIPTION	ARCHITECT	PARTNER
S2 P 1	21.08.22	Planning Submission	NM	ADP

CHECK ALL DIMENSIONS AND VERIFY ON SITE. REPORT ANY ERRORS OR OMISSIONS

 The Fire Station
 130 Waterloo Road
 London
 SE1 8SB
 T +44 (0) 20 7089 1720
 E london@adp-architecture.com
 www.adp-architecture.com

JOB TITLE:
KNELLER HALL

DRAWING TITLE:
MAIN STAIRCASE - EXISTING PLANS

SCALE:	DRAWING SHEET SIZE:
As indicated	A1
JOB CODE: 001506	DRAWING NUMBER: ADP-01-XX-DR- A-3000
REVISION: S2 P 1	