




1 LEVEL 00 - STAIR DEMOLITION
1 : 50

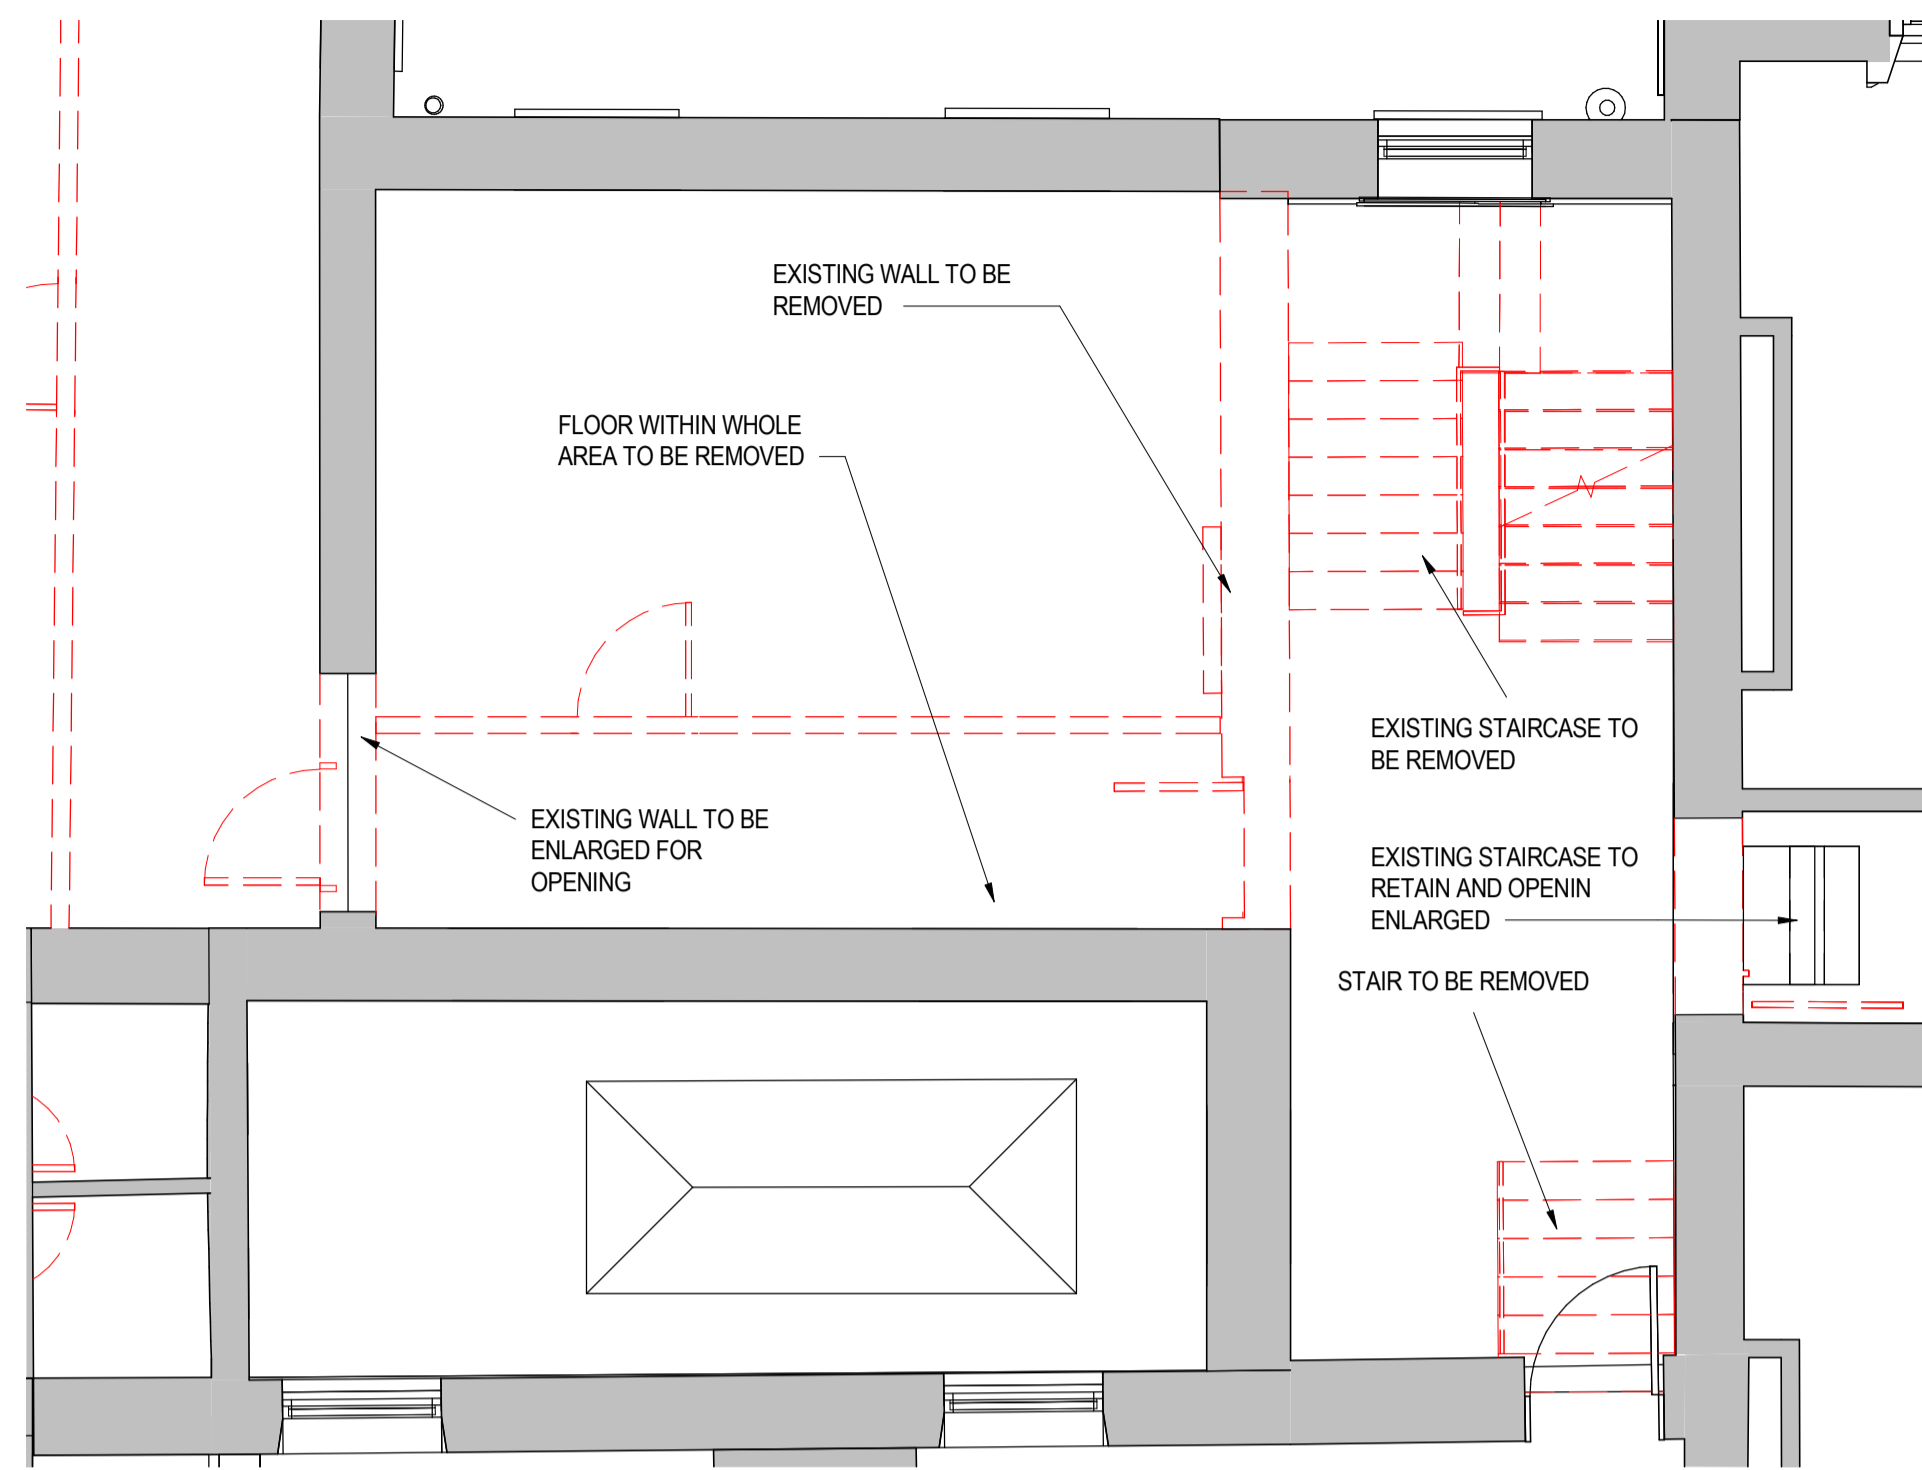


2 LEVEL 01 - STAIR DEMOLITION
1 : 50

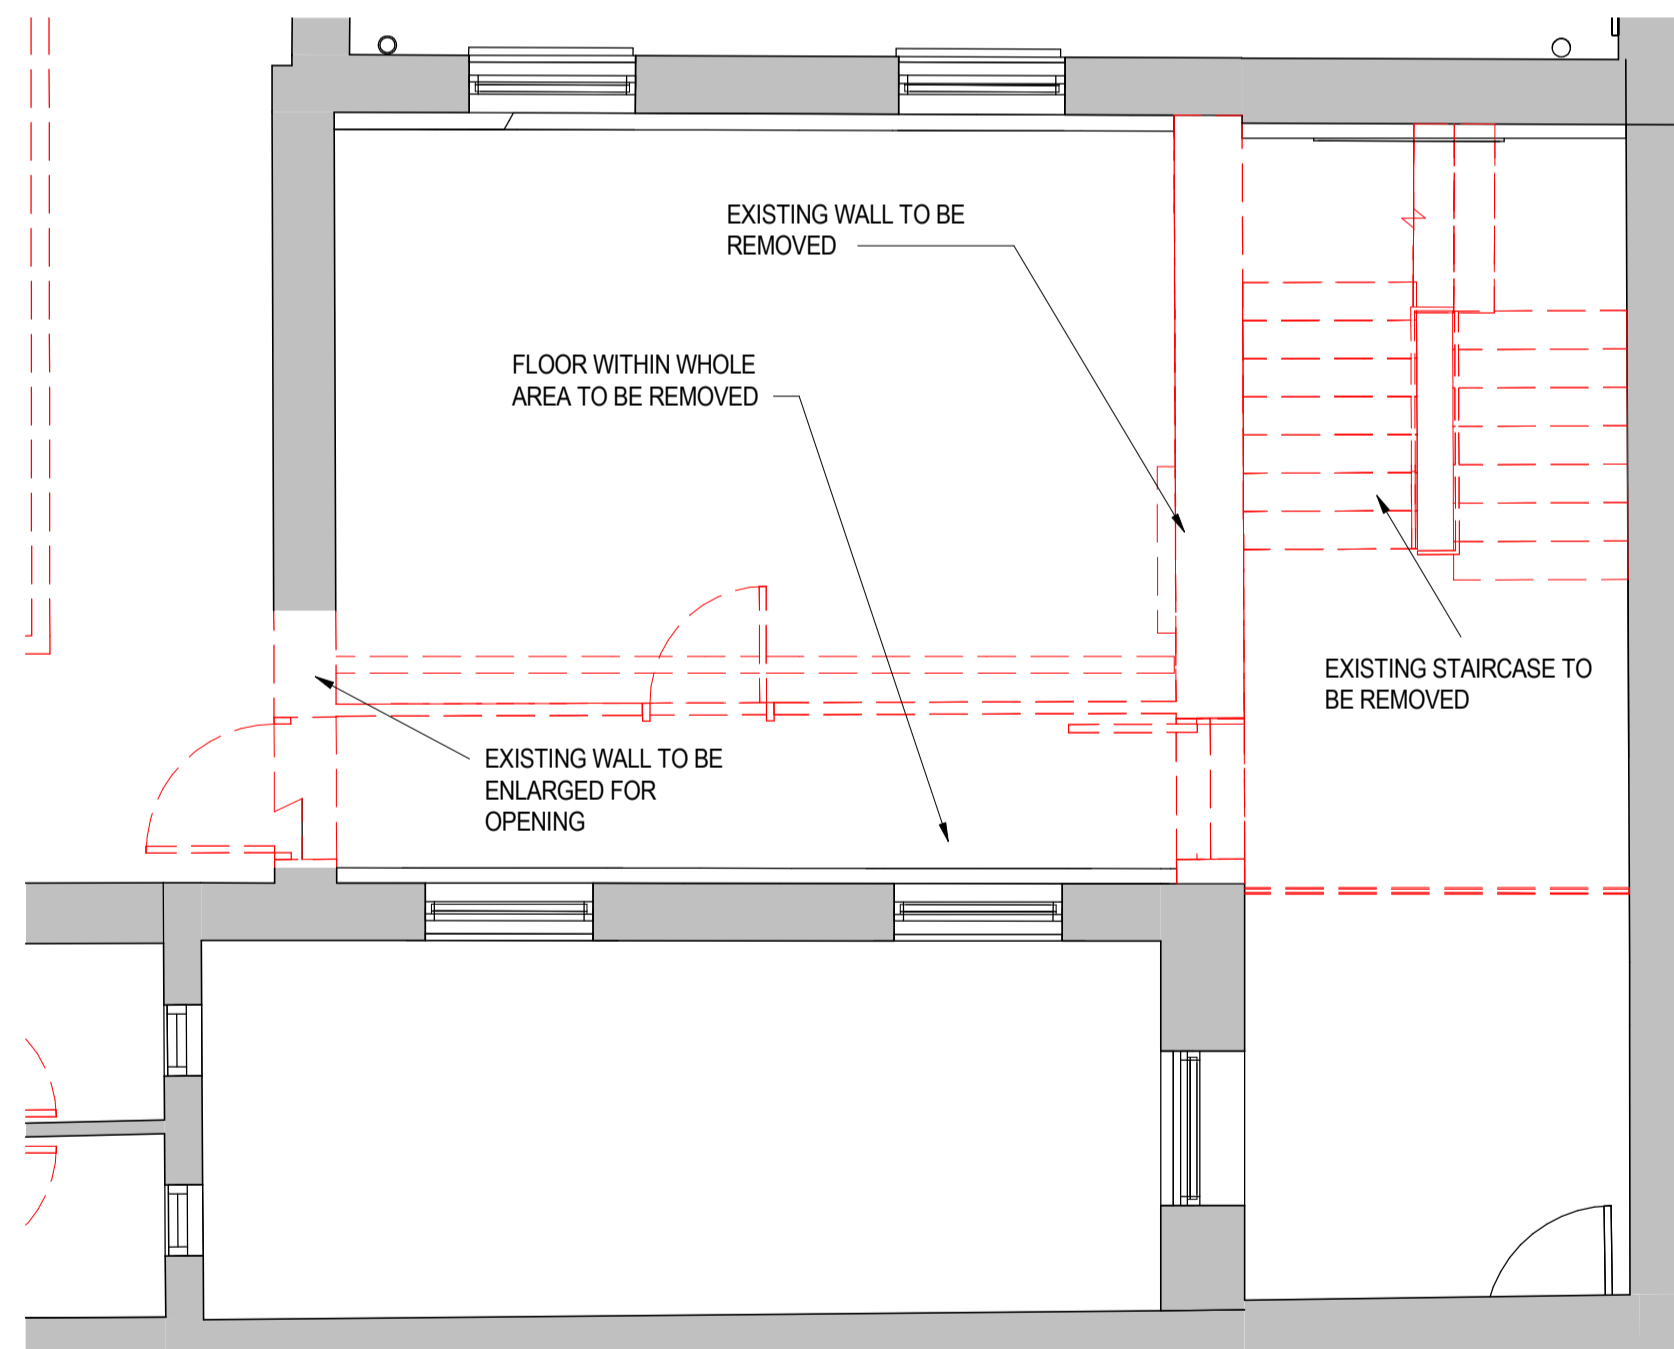

3 LEVEL M1 - STAIR DEMOLITION
1 : 50

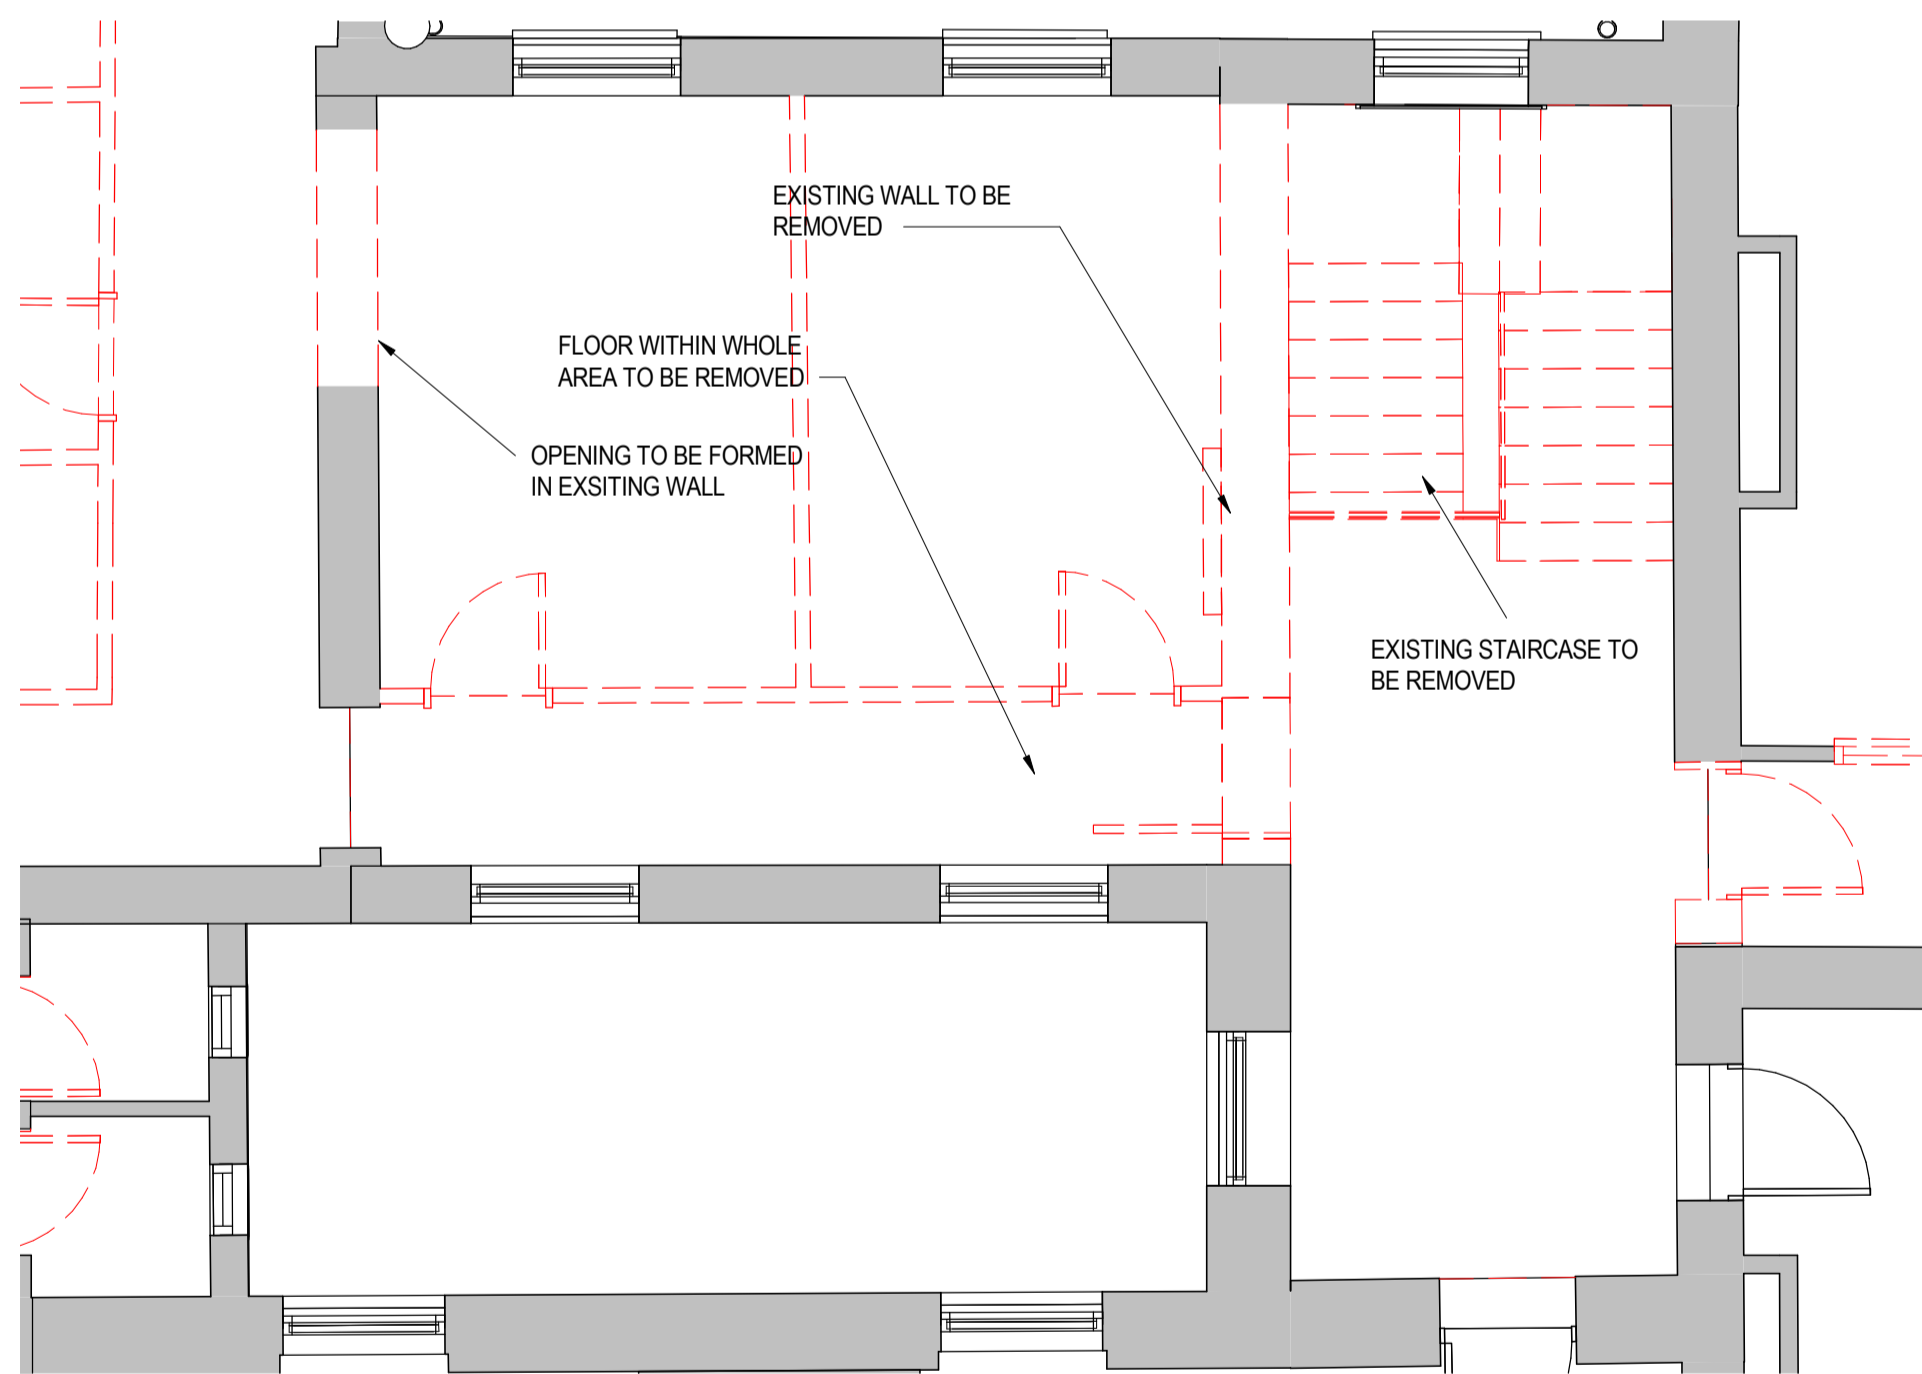

4 LEVEL 02 - STAIR DEMOLITION
1 : 50

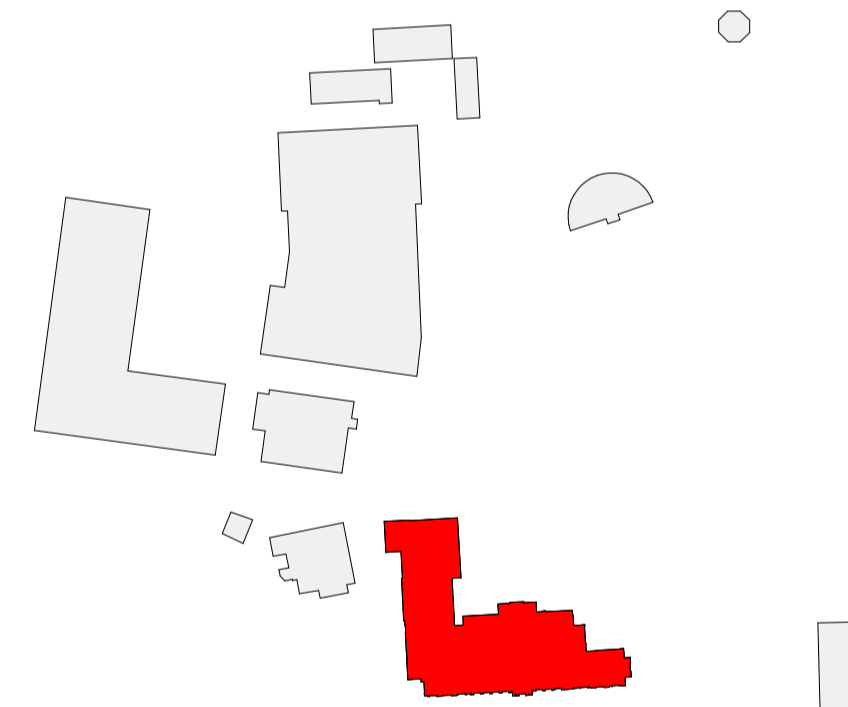

PLANNING

REVISION	DATE	DESCRIPTION	ARCHITECT	PARTNER
S2 P 1	21.08.22	Planning Submission	NM	ADP

CHECK ALL DIMENSIONS AND VERIFY ON SITE. REPORT ANY ERRORS OR OMISSIONS

adp The Fire Station
150 Waterloo Road
London
SE1 8SB
T +44 (0) 20 7089 1720
E london@adp-architecture.com
www.adp-architecture.com

JOB TITLE:
KNELLER HALL

DRAWING TITLE:
MAIN STAIRCASE - DEMOLITION PLANS

SCALE:	DRAWING SHEET SIZE:	
1:50	A1	
JOB CODE:	DRAWING NUMBER:	REVISION:
001506	ADP-01-XX-DR- A-3002	S2 P 1