




**1 LEVEL 00 - STAIR PROPOSED**  
1 : 50

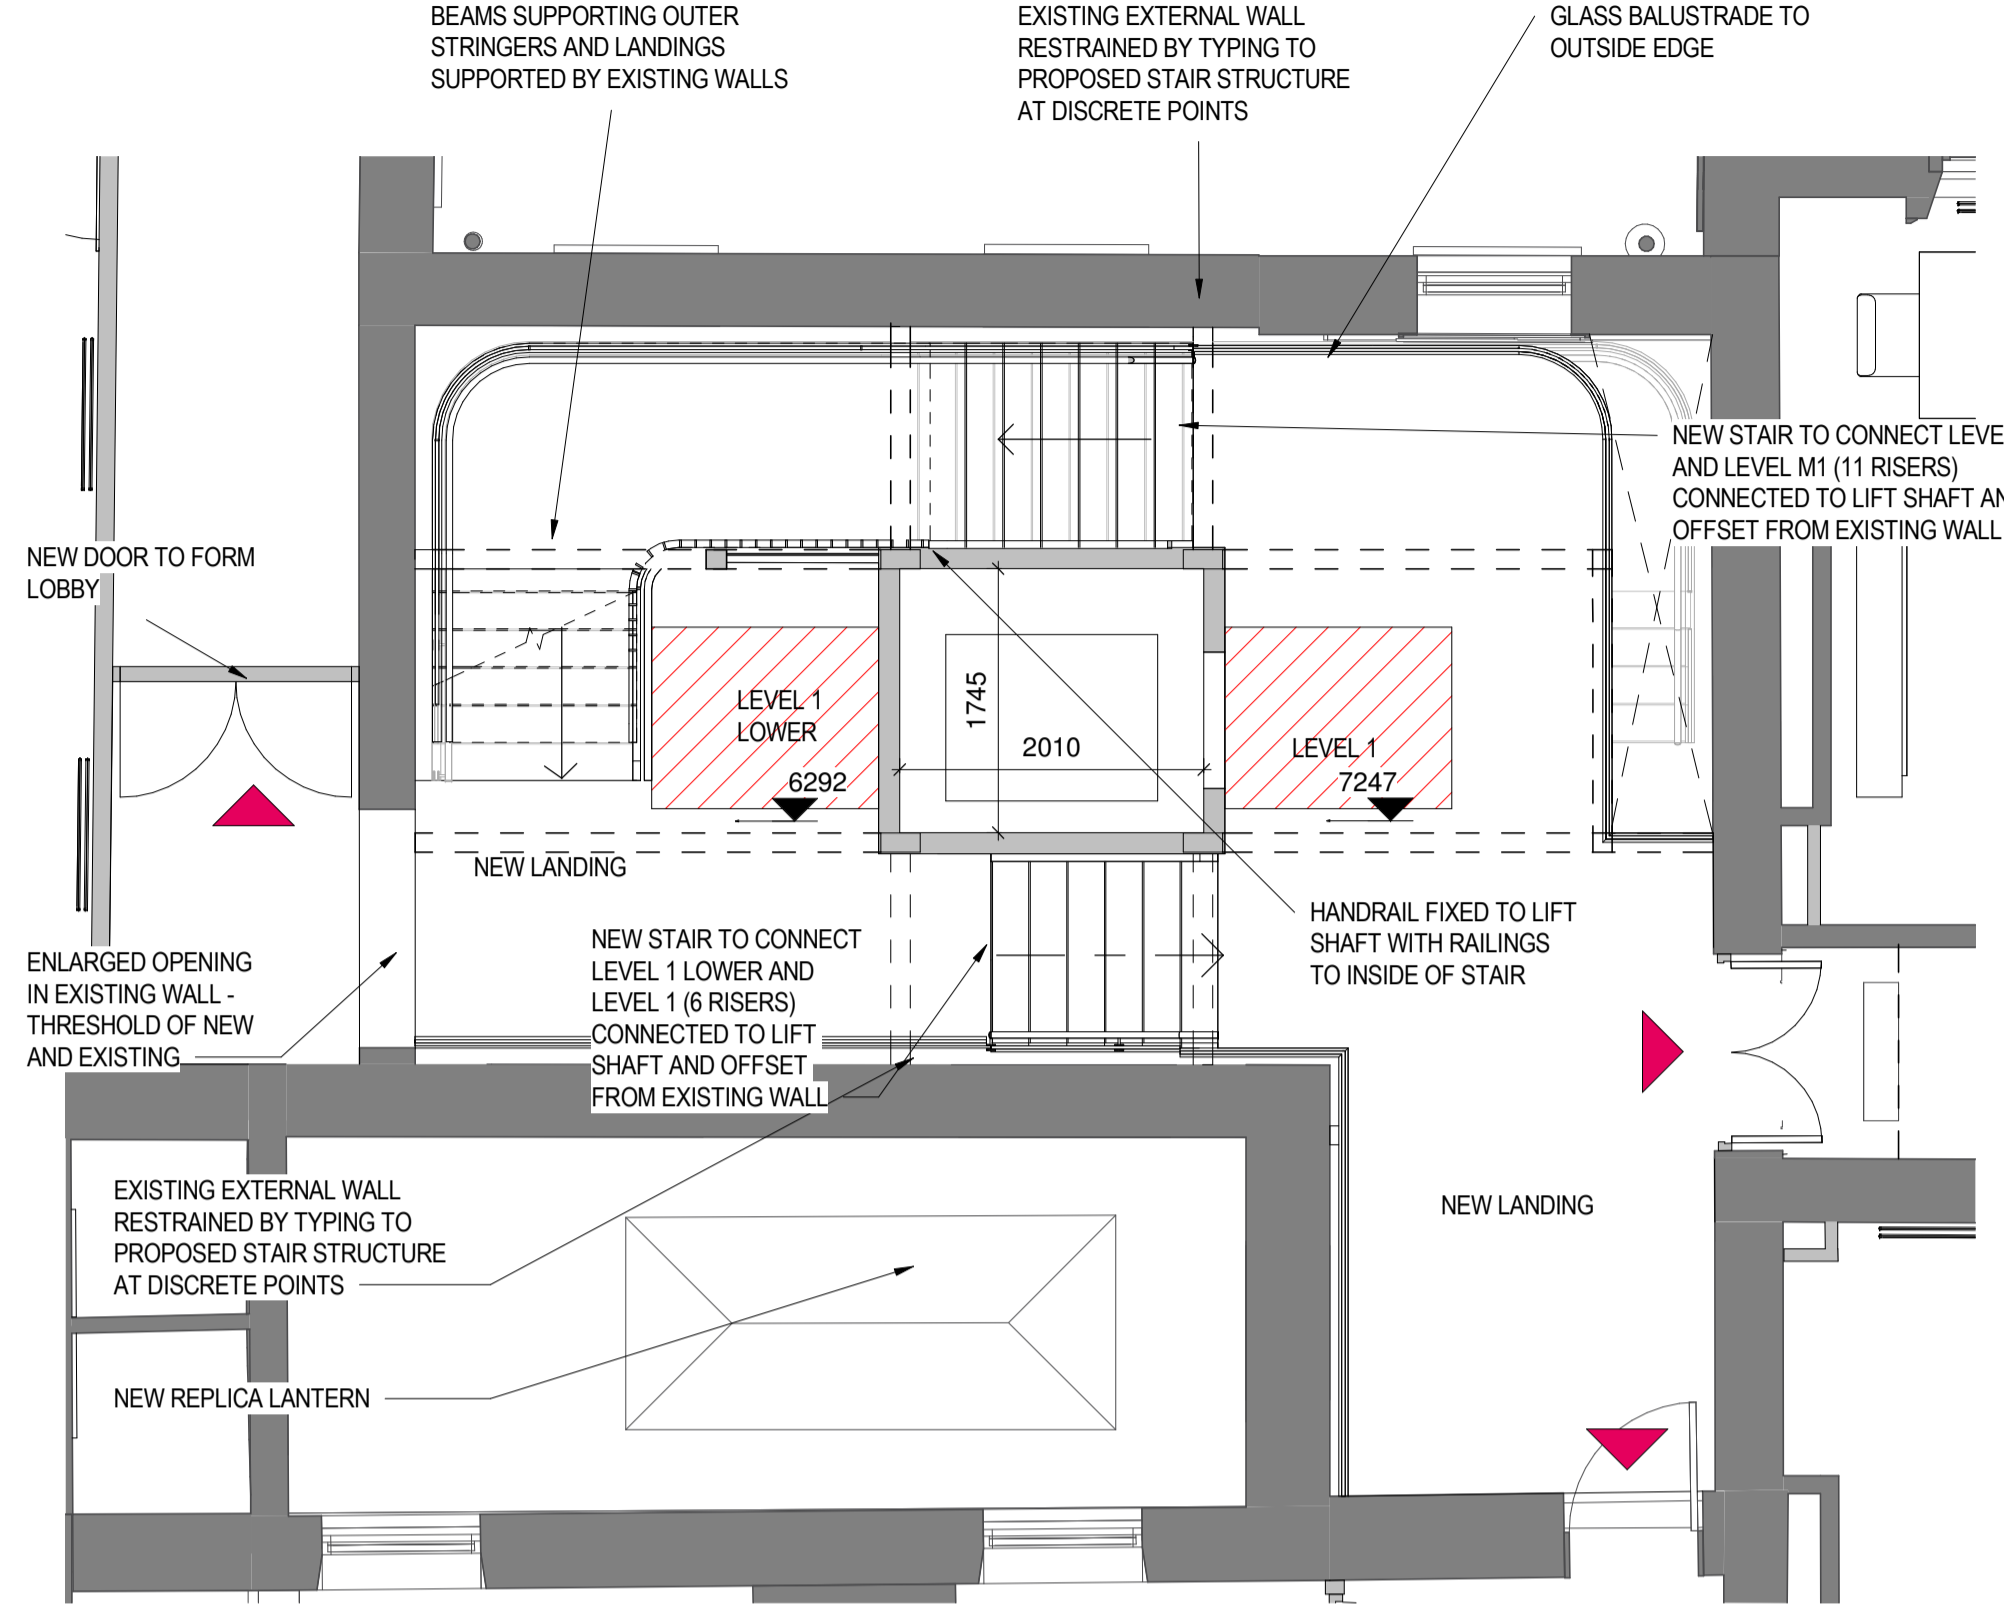




**2 LEVEL 01 - STAIR PROPOSED**  
1 : 50

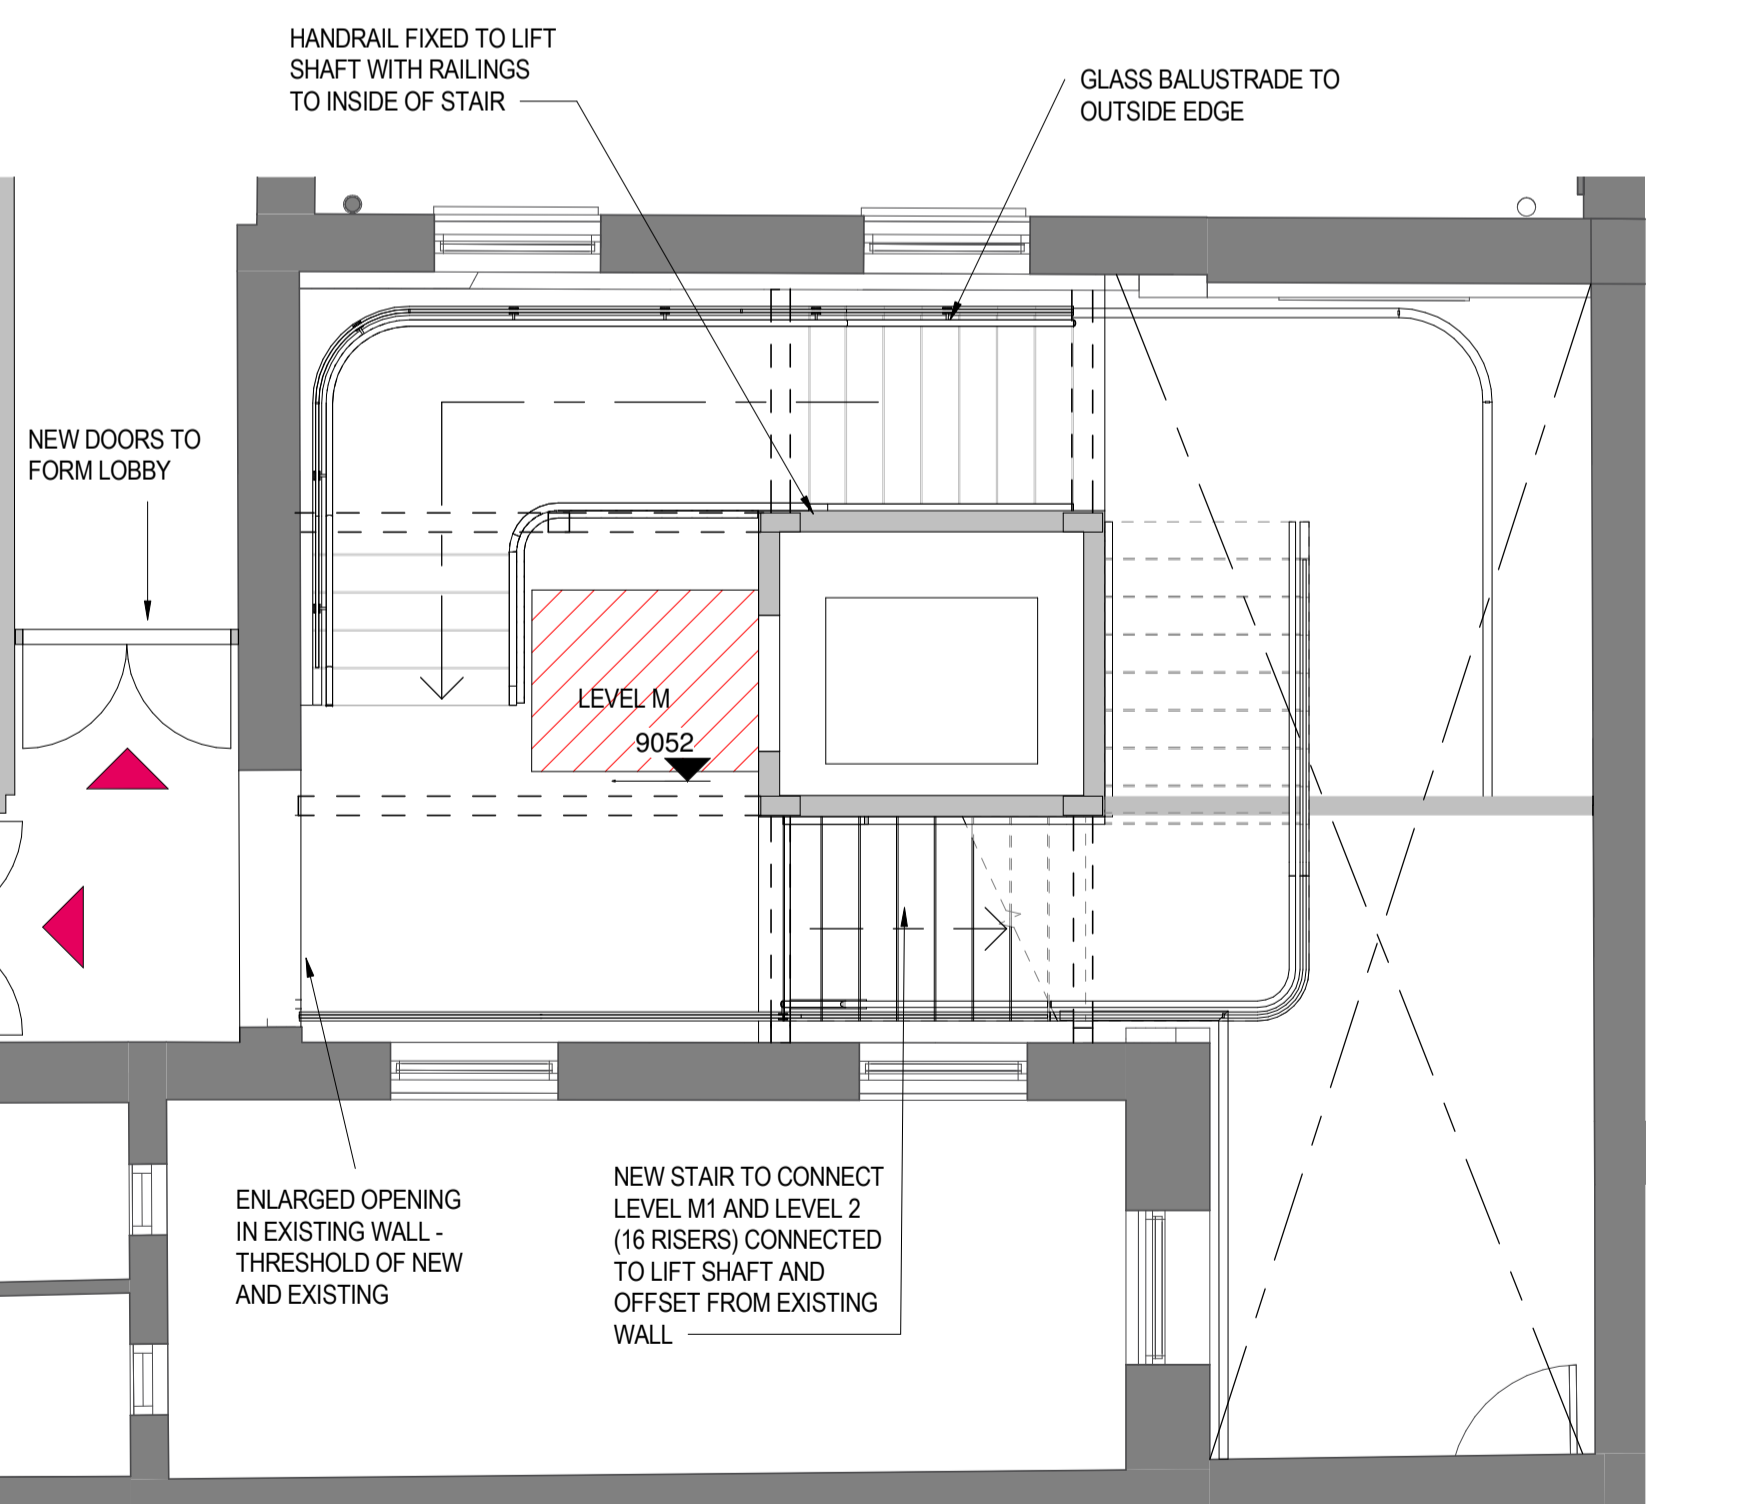

**3 LEVEL M1 - STAIR PROPOSED**  
1 : 50

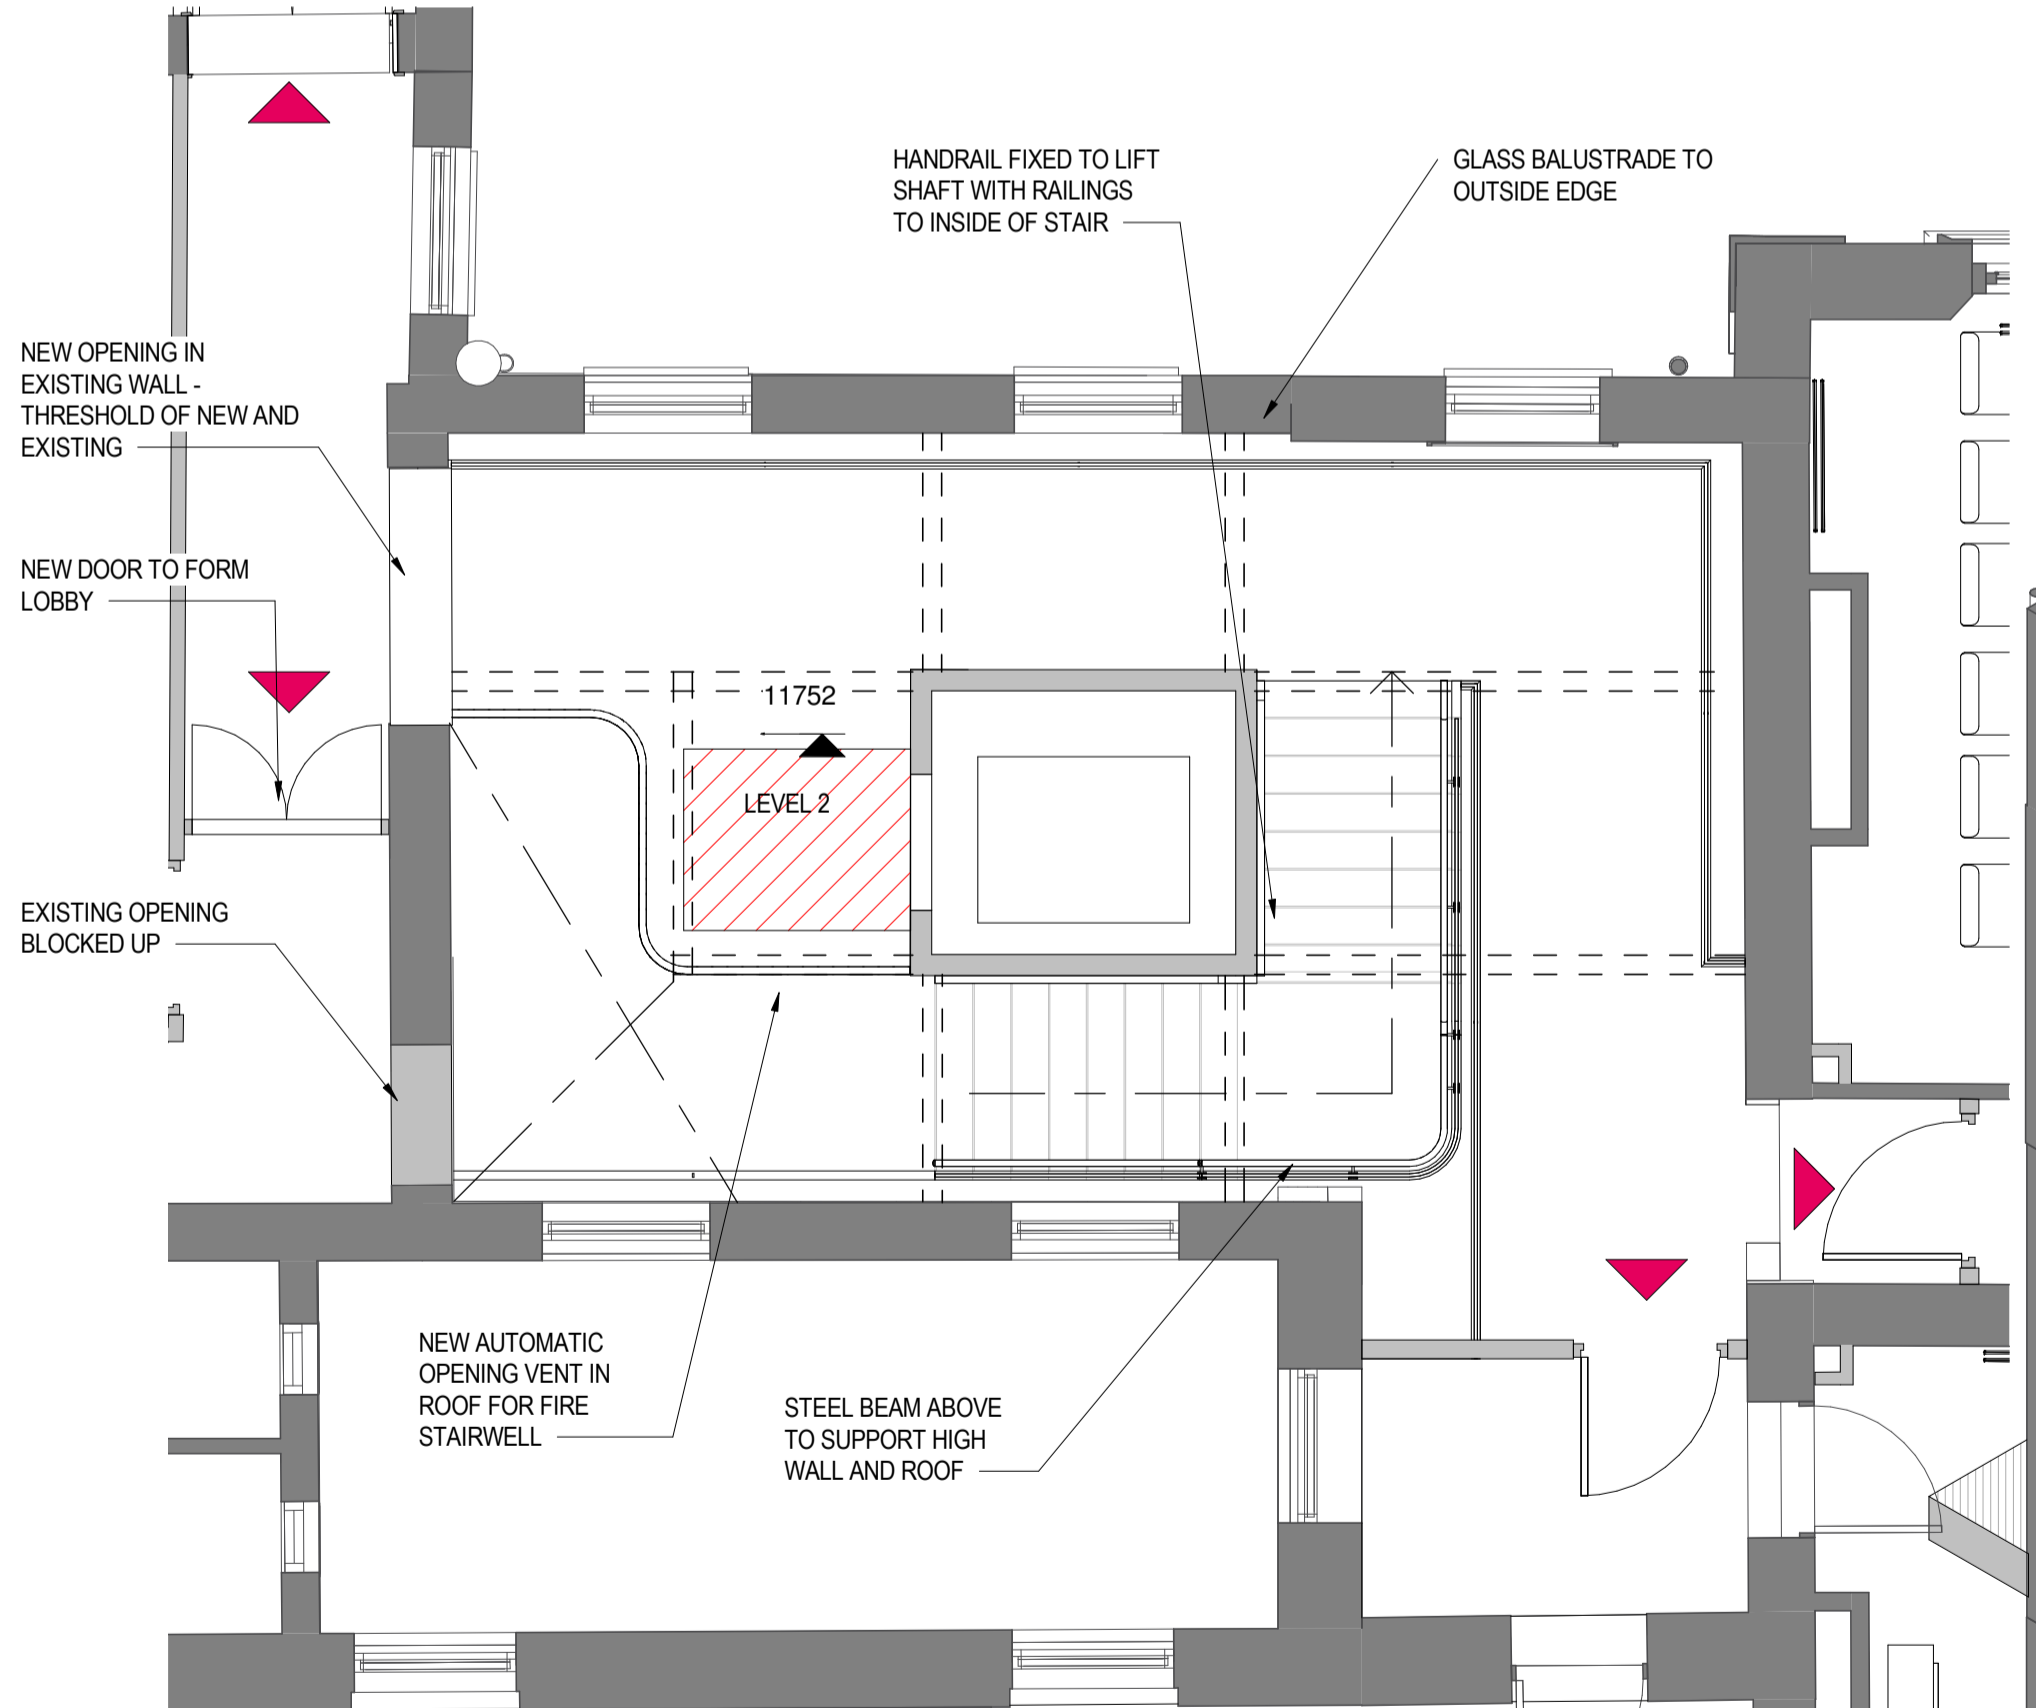

**4 LEVEL 02 - STAIR PROPOSED**  
1 : 50

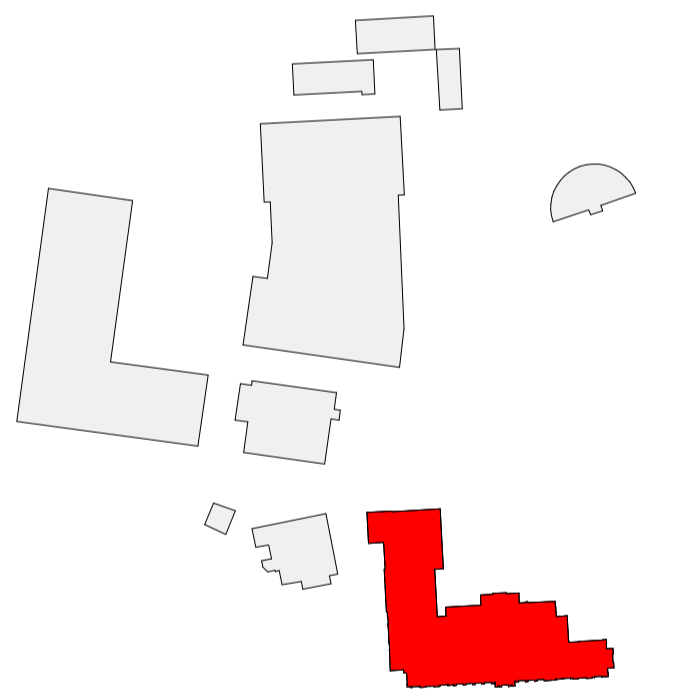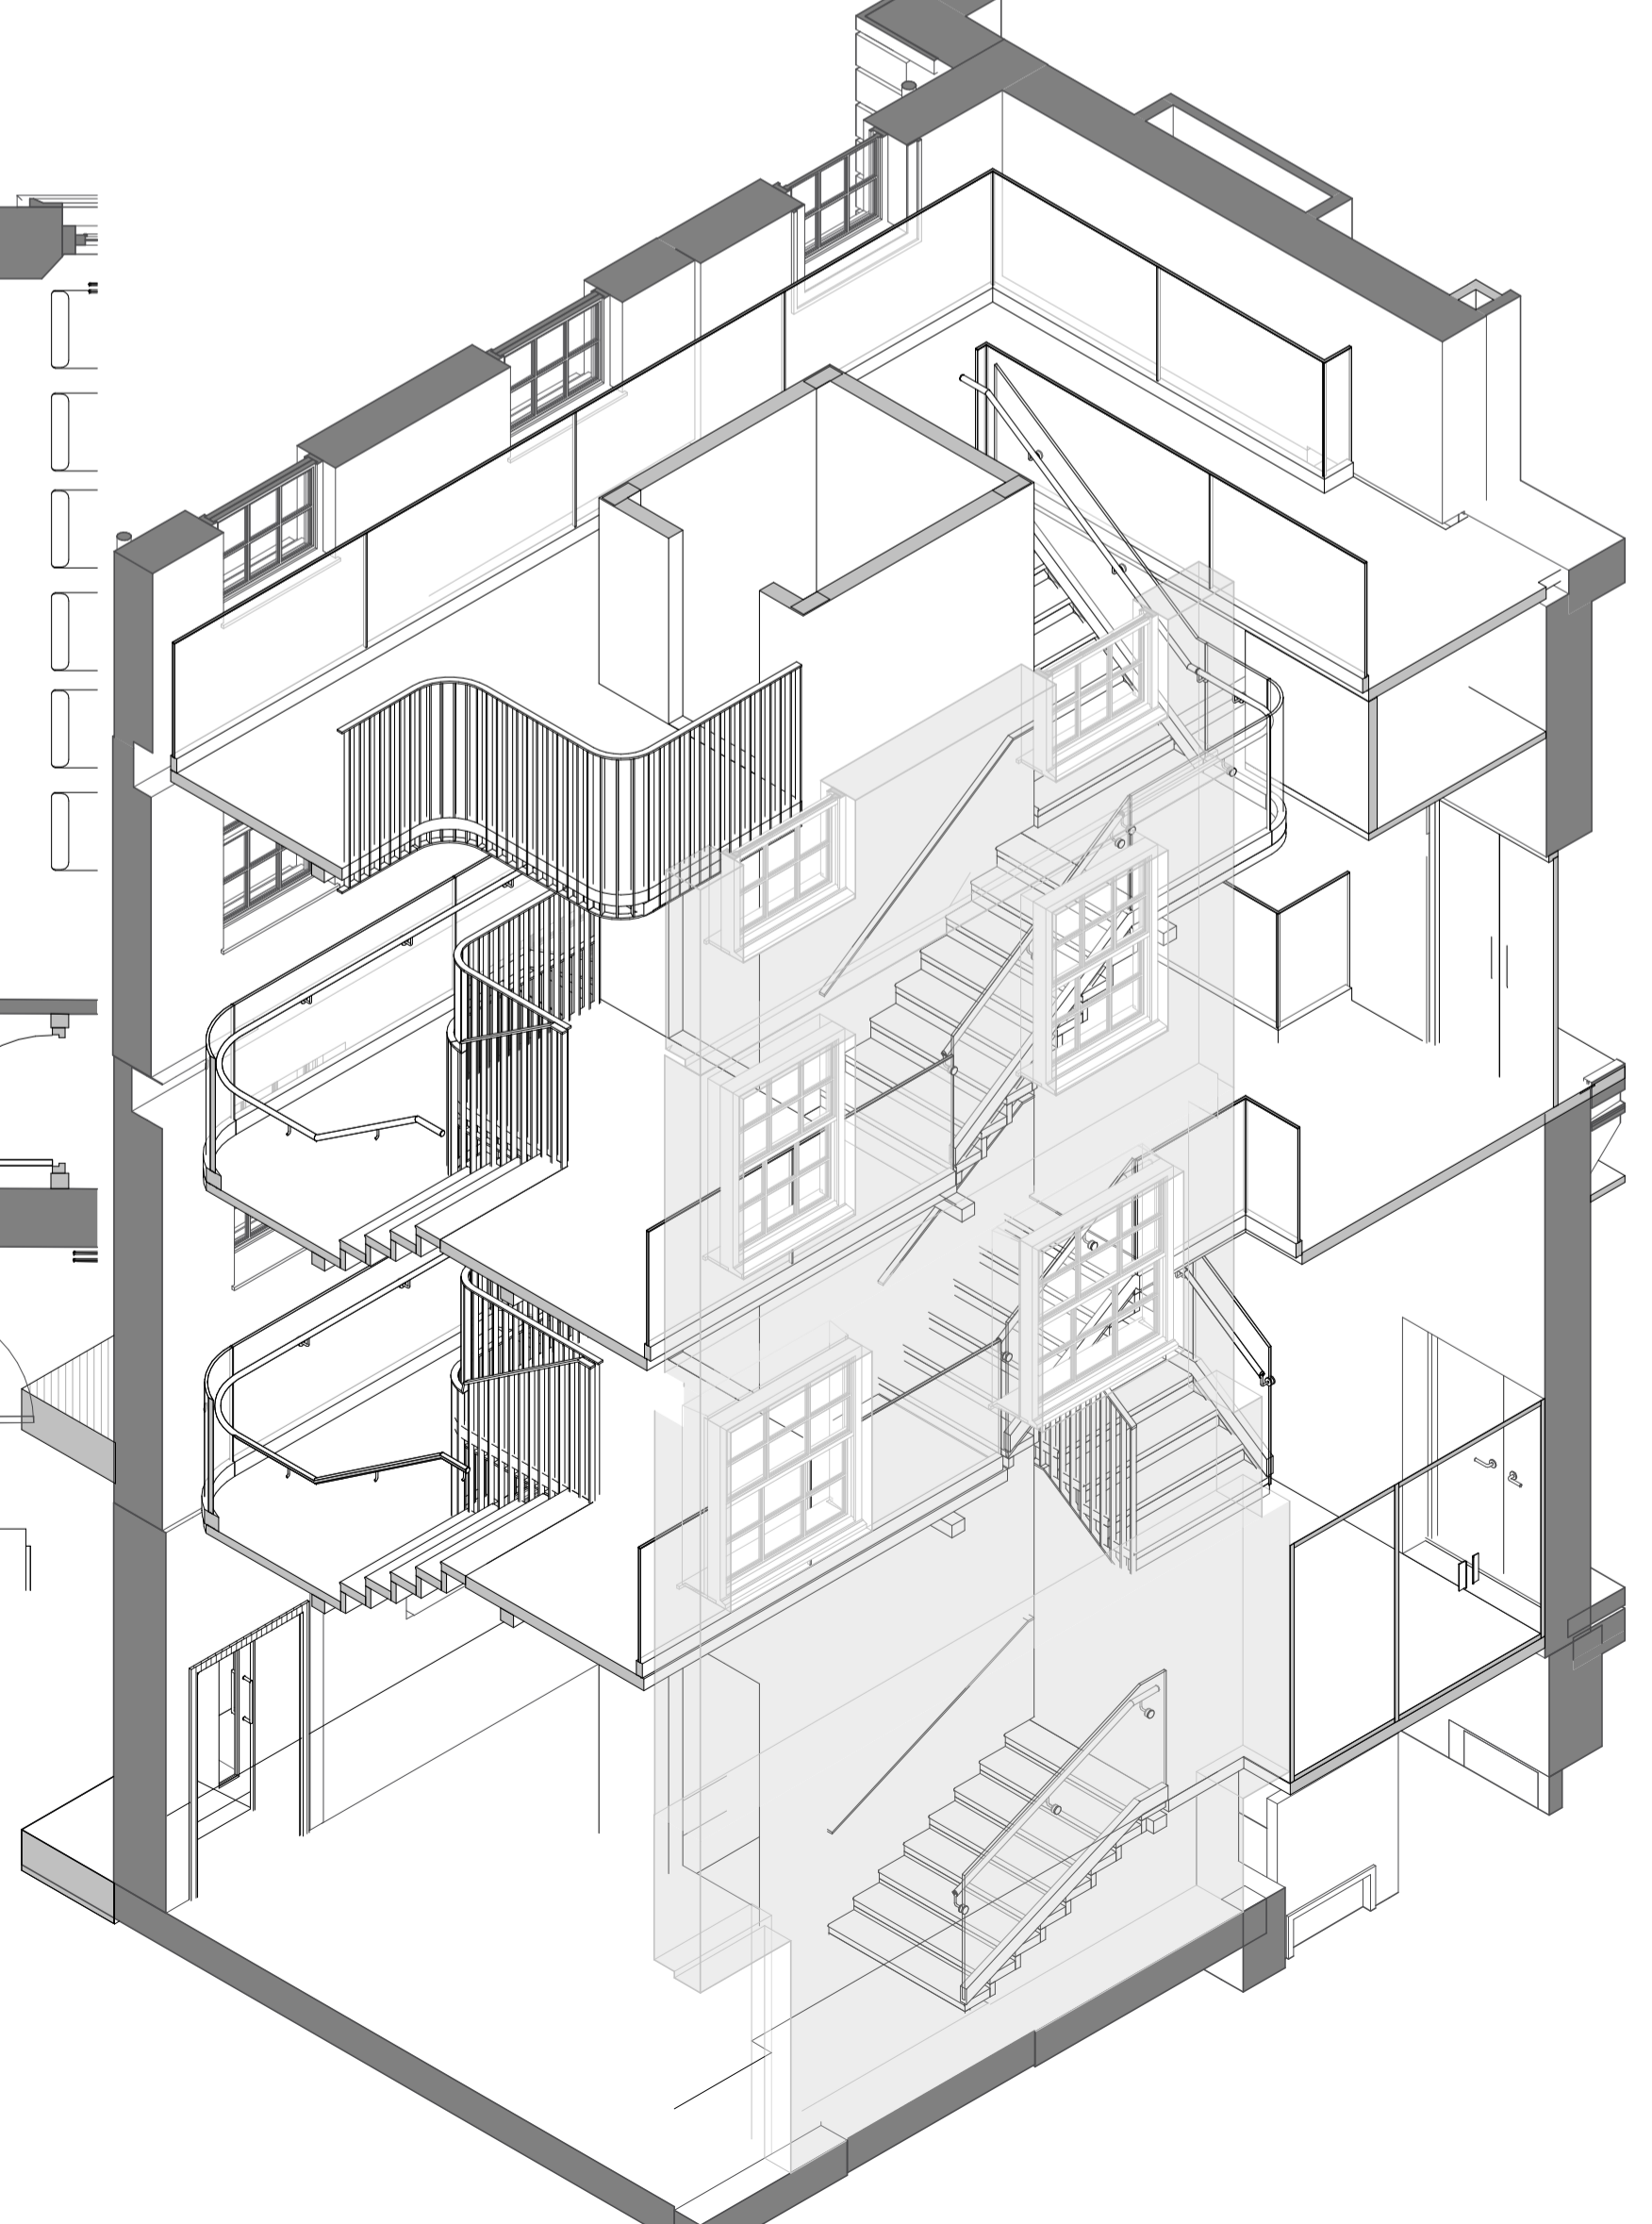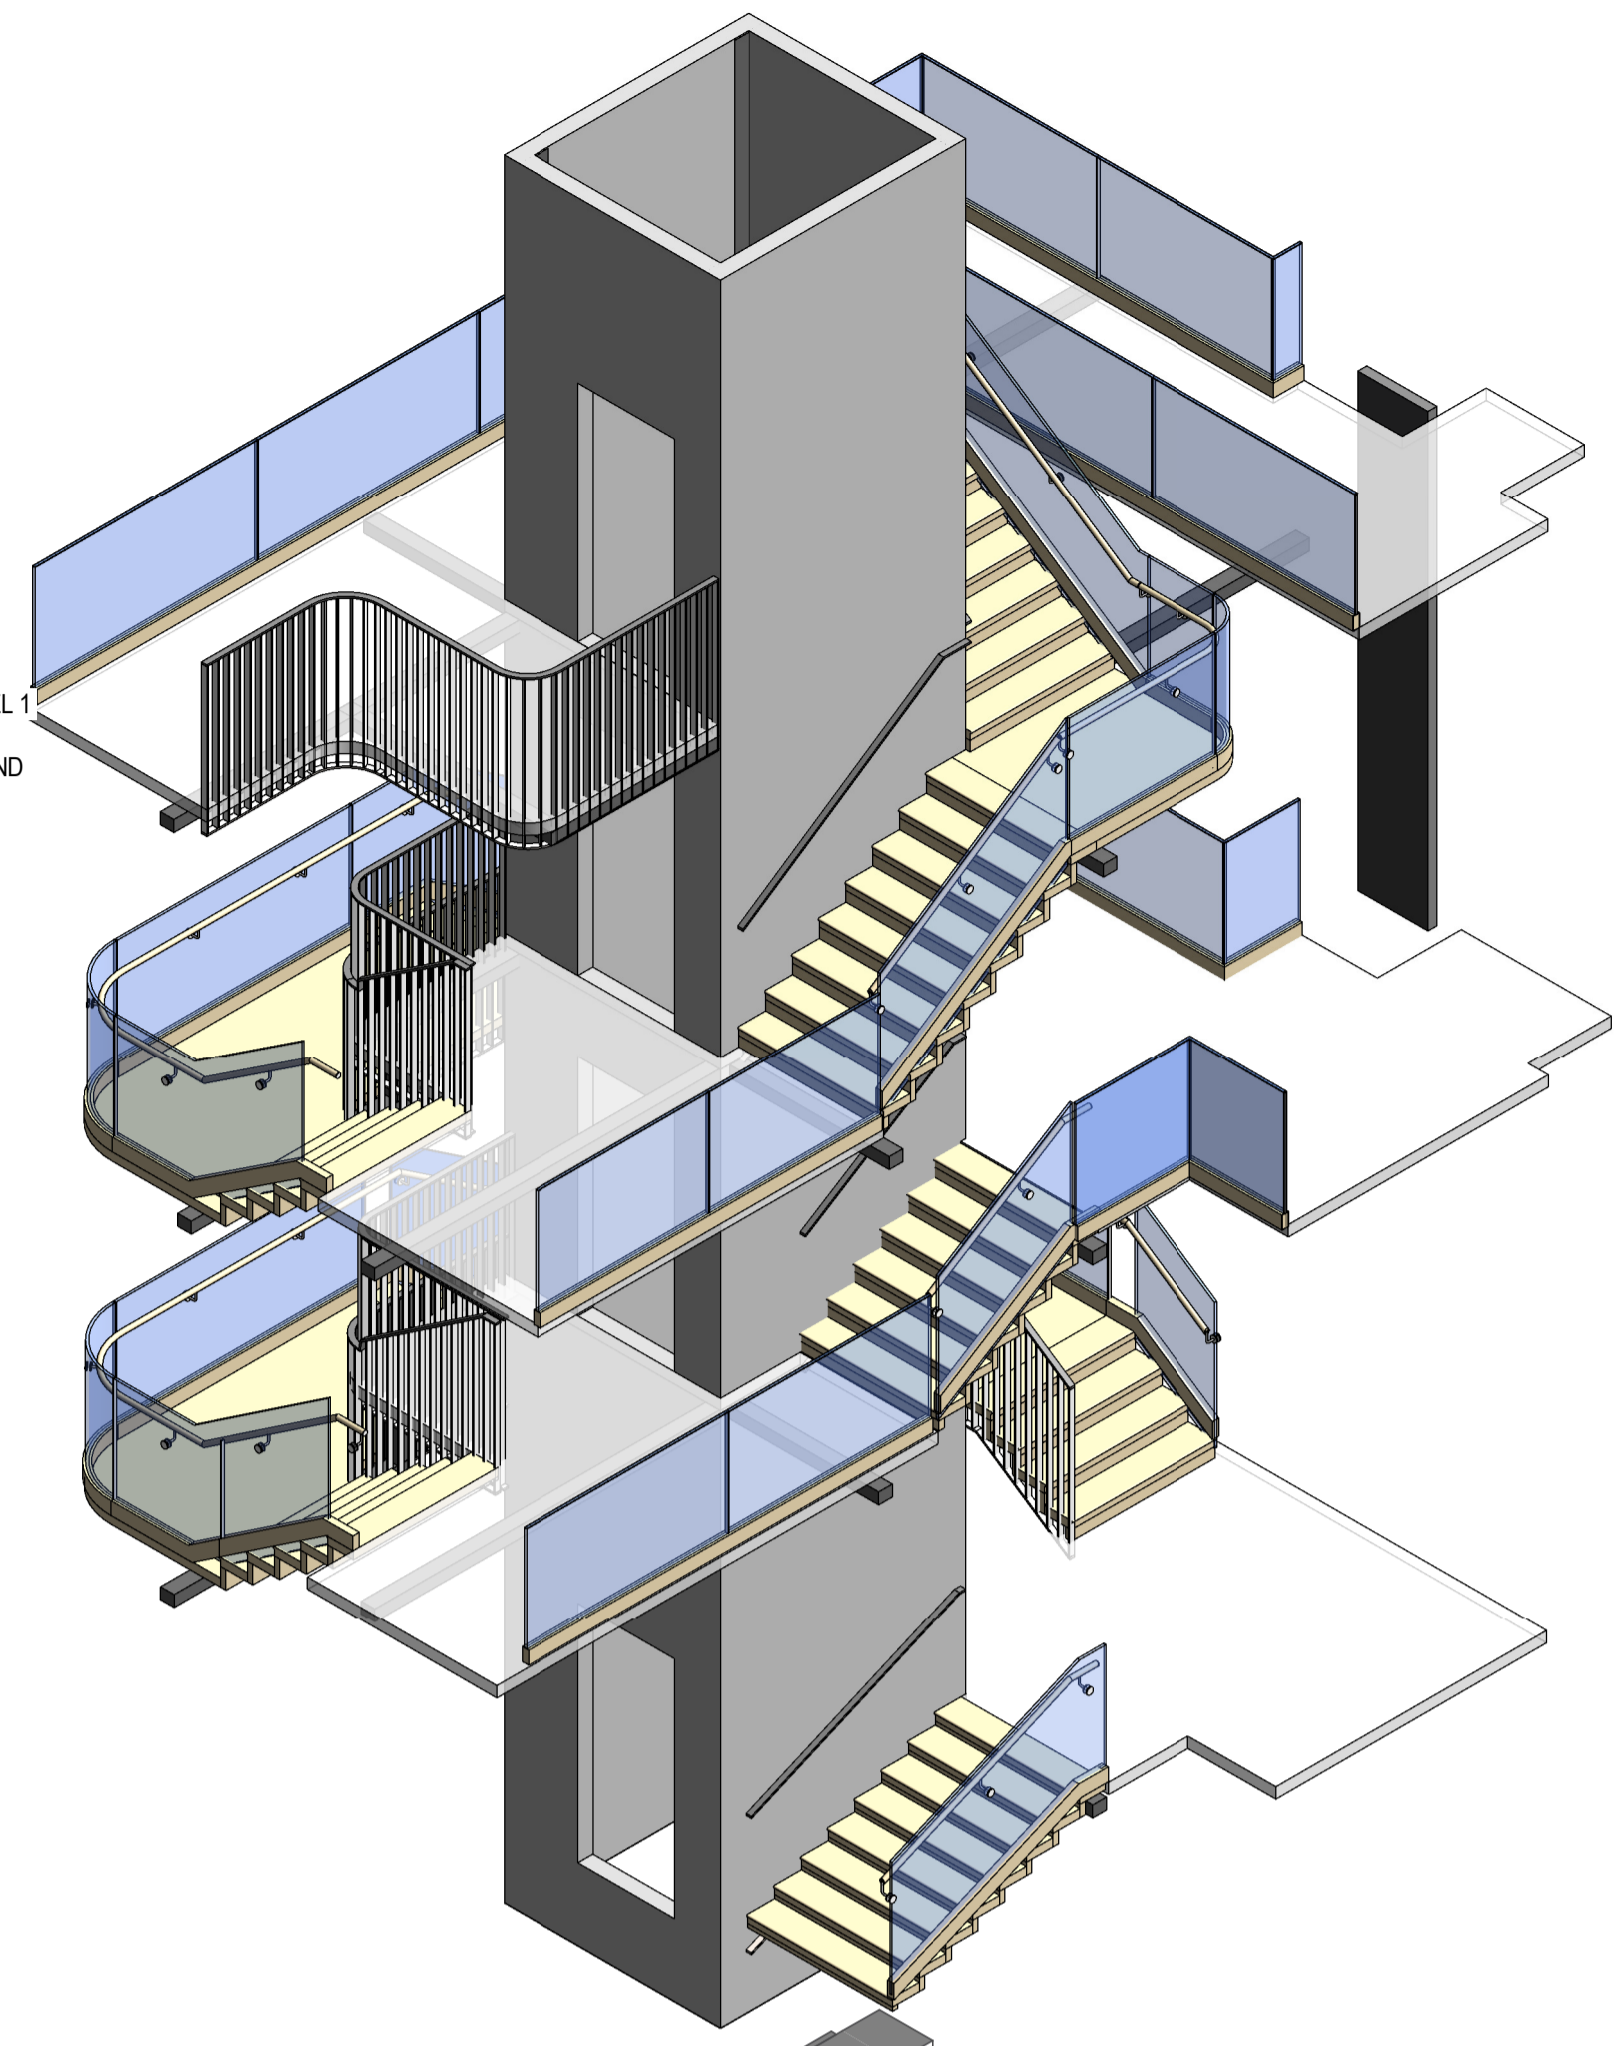

**PLANNING**

REVISION	DATE	DESCRIPTION	ARCHITECT	PARTNER
S2 P 1	15.08.22	Design Freeze Issue	NM	ADP
S2 P 2	21.08.22	Planning Submission	NM	ADP


 The Fire Station  
 130 Waterloo Road  
 London  
 SE1 8SB  
 T +44 (0) 20 7089 1720  
 E london@adp-architecture.com  
 www.adp-architecture.com

JOB TITLE:  
**KNELLER HALL**

DRAWING TITLE:  
**MAIN STAIRCASE - PROPOSED PLANS**

SCALE: <b>1:50</b>	DRAWING SHEET SIZE: <b>A1</b>
JOB CODE: <b>001506</b>	REVISION: <b>S2 P 2</b>
DRAWING NUMBER: <b>ADP-01-XX-DR- A-3005</b>	