

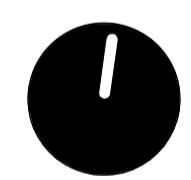


KEY

- REFURBISH
- LEAF REPLACEMENT (HISTORIC)
- LEAF REPLACEMENT (CONTEMPORARY)
- DOOR REFURBISH (FIXED/LOCKED SHUT)
- REFURBISH WINDOW AND REMOVE SECONDARY GLAZING
- REFURBISH WINDOW AND REMOVE VENT
- BLOCK UP
- OPEN UP
- RAISED FLOOR
- NEW FLOOR
- WINDOW TRUNCATED & REFURBISHED

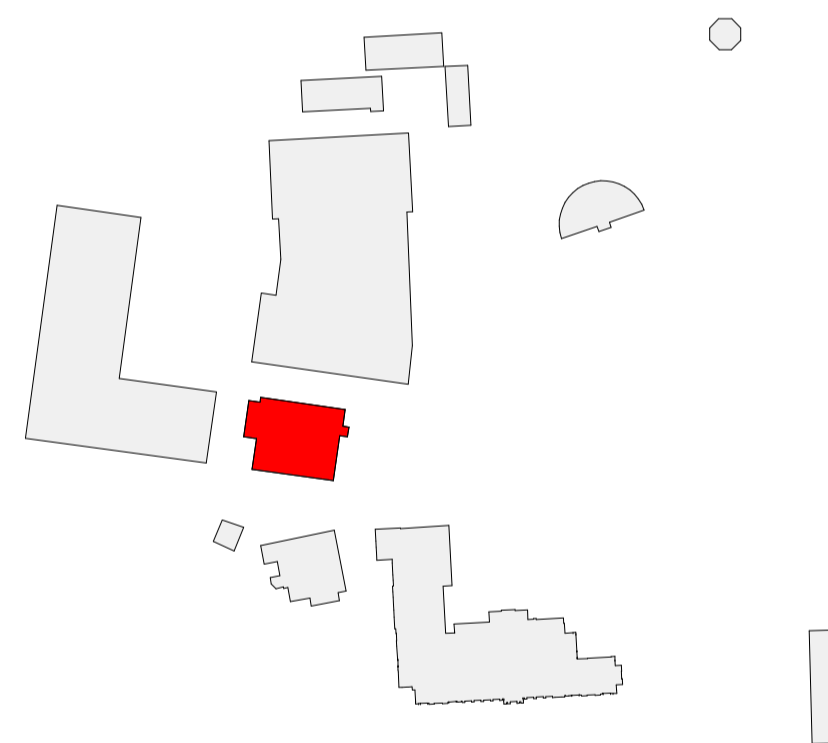

PLANNING

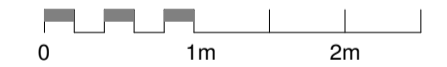

REVISION	DATE	DESCRIPTION	ARCHITECT	PARTNER
S2 P 1	07.06	Preliminary Issue For Information	NM	ADP
S2 P 2	27.07	Riser locations added	NM	ADP
S2 P 3	15.08	Design Freeze Issue	NM	ADP
S2 P 4	05.08	Draft Planning Submission	NM	ADP
S2 P 5	21.09.22	Planning Submission	NM	ADP

CHECK ALL DIMENSIONS AND VERIFY ON SITE. REPORT ANY ERRORS OR OMISSIONS

adp The Fire Station
 130 Waterloo Road
 London
 SE1 8SB
 T +44 (0) 20 7089 1720
 E london@adp-architecture.com
 www.adp-architecture.com

JOB TITLE:
**KNELLER HALL
 SCHOOL HALL
 (Former Band Practice Hall)**

DRAWING TITLE:
**GROUND FLOOR - ALTERATIONS
 PLANNING**

SCALE: As indicated	DRAWING SHEET SIZE: A1
JOB CODE: 001506	DRAWING NUMBER: ADP-02-00-DR- A-1020
REVISION: S2 P 5	

1 GROUND FLOOR - ALTERATIONS
 1 : 50

