


Location Plan

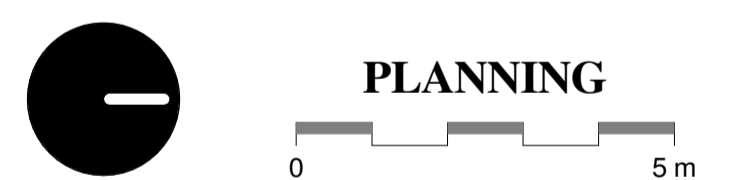

REVISION	DATE	DESCRIPTION	ARCHITECT	PARTNER
S2 P1	07.08.22	Preliminary Issue For Information	AB	ADP
S2 P2	27.07.22	Riser locations added	AB	ADP
S2 P3	15.08.22	Design Freeze Issue	AB	ADP
S2 P4	05.09.22	Draft Planning Submission	AB	ADP
S2 P5	21.09.22	Planning Submission	AB	ADP

CHECK ALL DIMENSIONS AND VERIFY ON SITE. REPORT ANY ERRORS OR OMISSIONS

adp The Fire Station
 130 Waterloo Road
 London
 SE1 8SB
 T +44 (0) 20 7089 1720
 E london@adp-architecture.com
 www.adp-architecture.com

JOB TITLE:
**KNELLER HALL SCHOOL
 TEACHING BUILDING**

DRAWING TITLE:
2nd FLOOR

SCALE: 1 : 100	DRAWING SHEET SIZE: A1
JOB CODE: 001506	REVISION: S2 P5
DRAWING NUMBER: ADP-04-02-DR- A-1002	