




1 Section CC
1 : 100

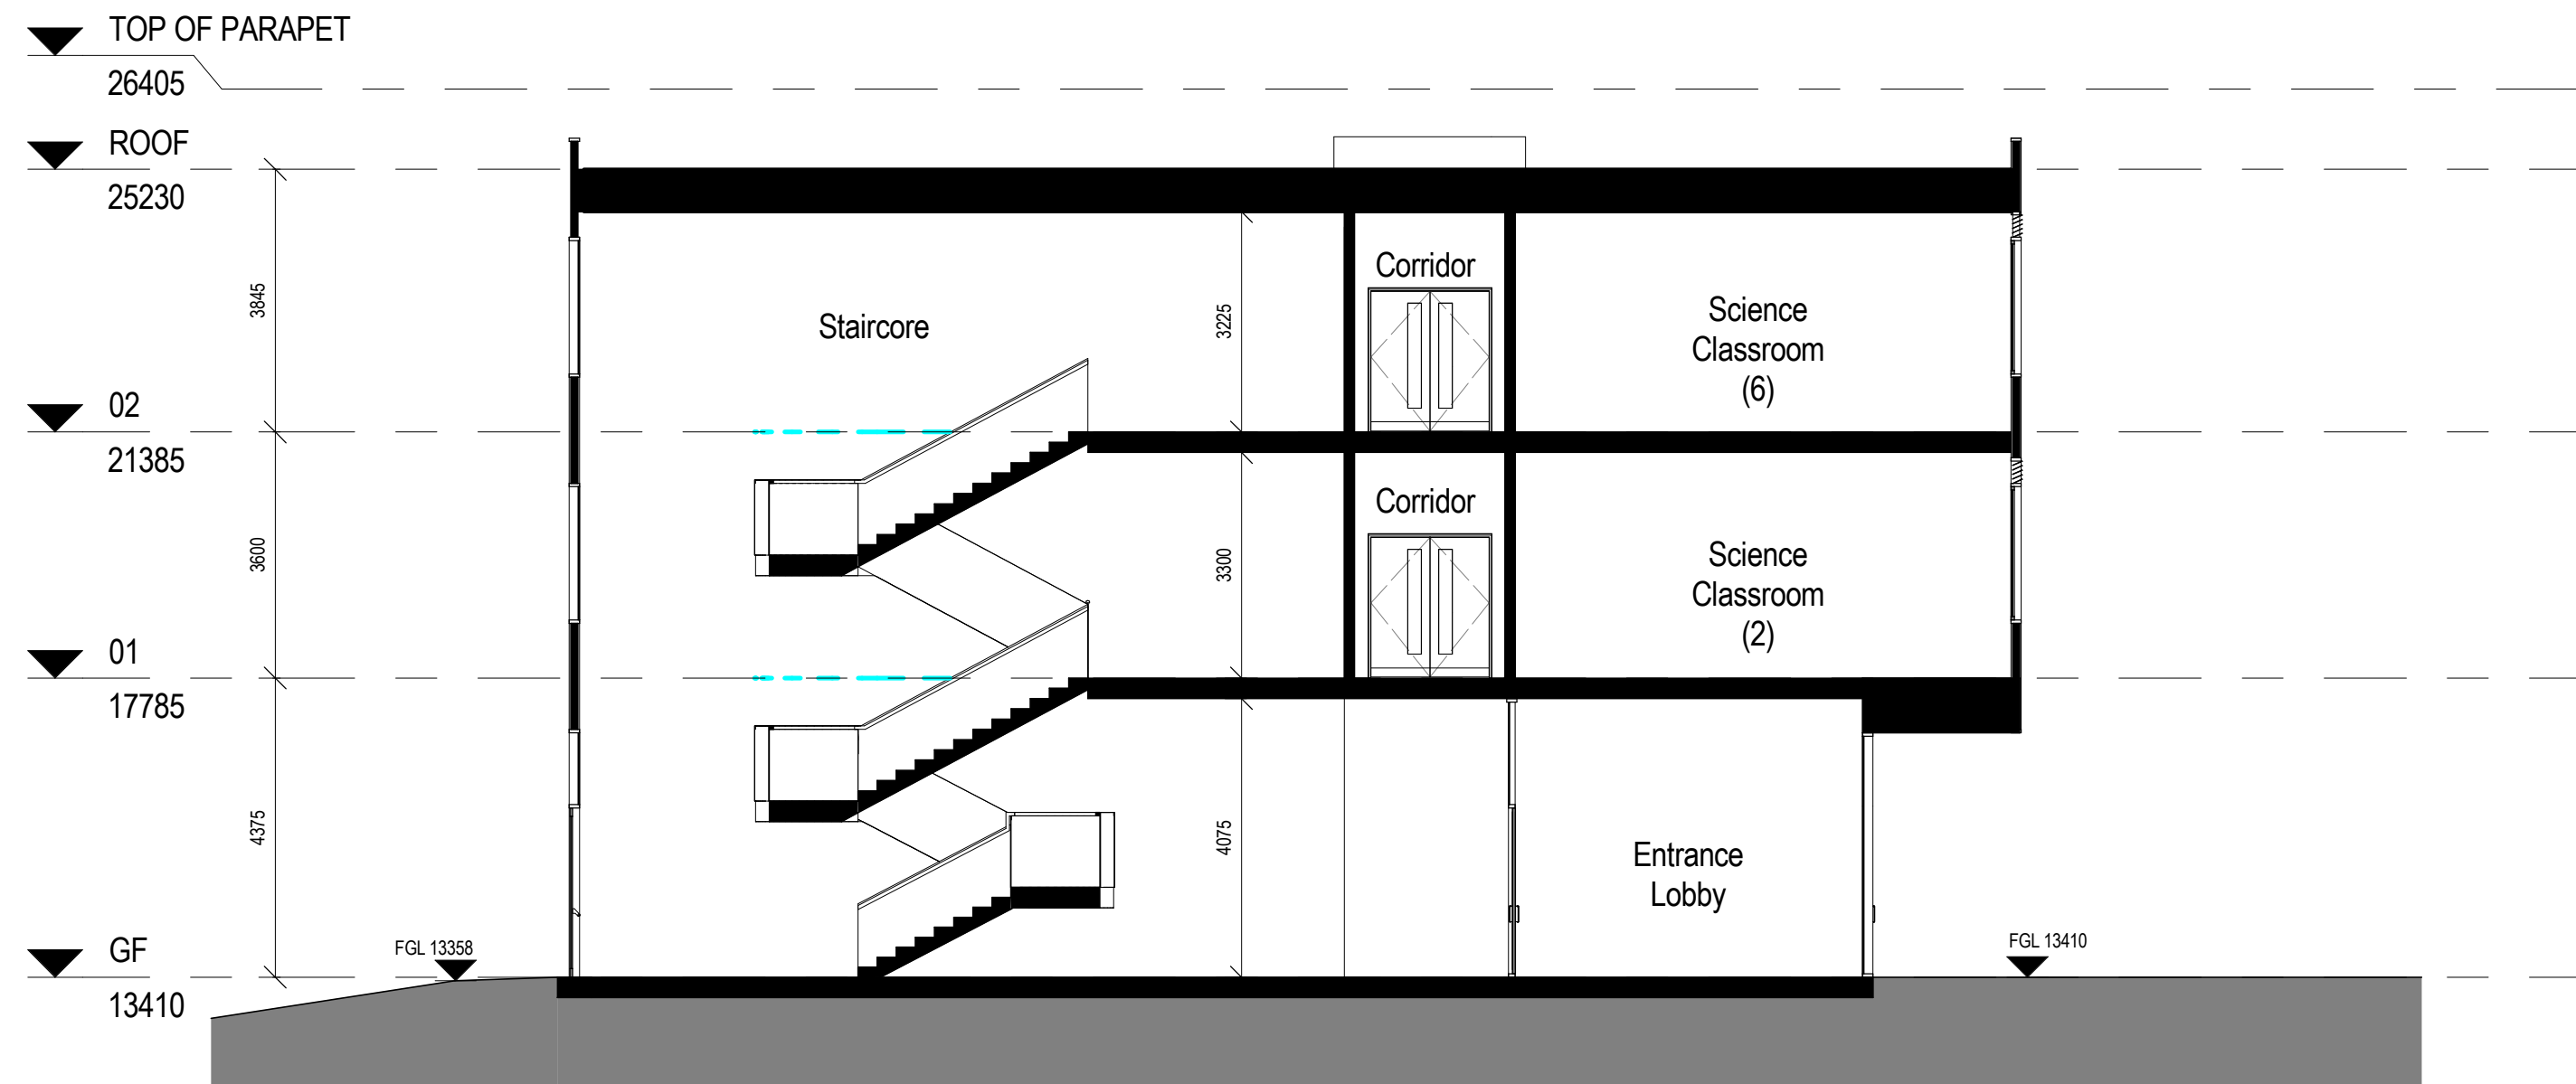

3 Section DD
1 : 100

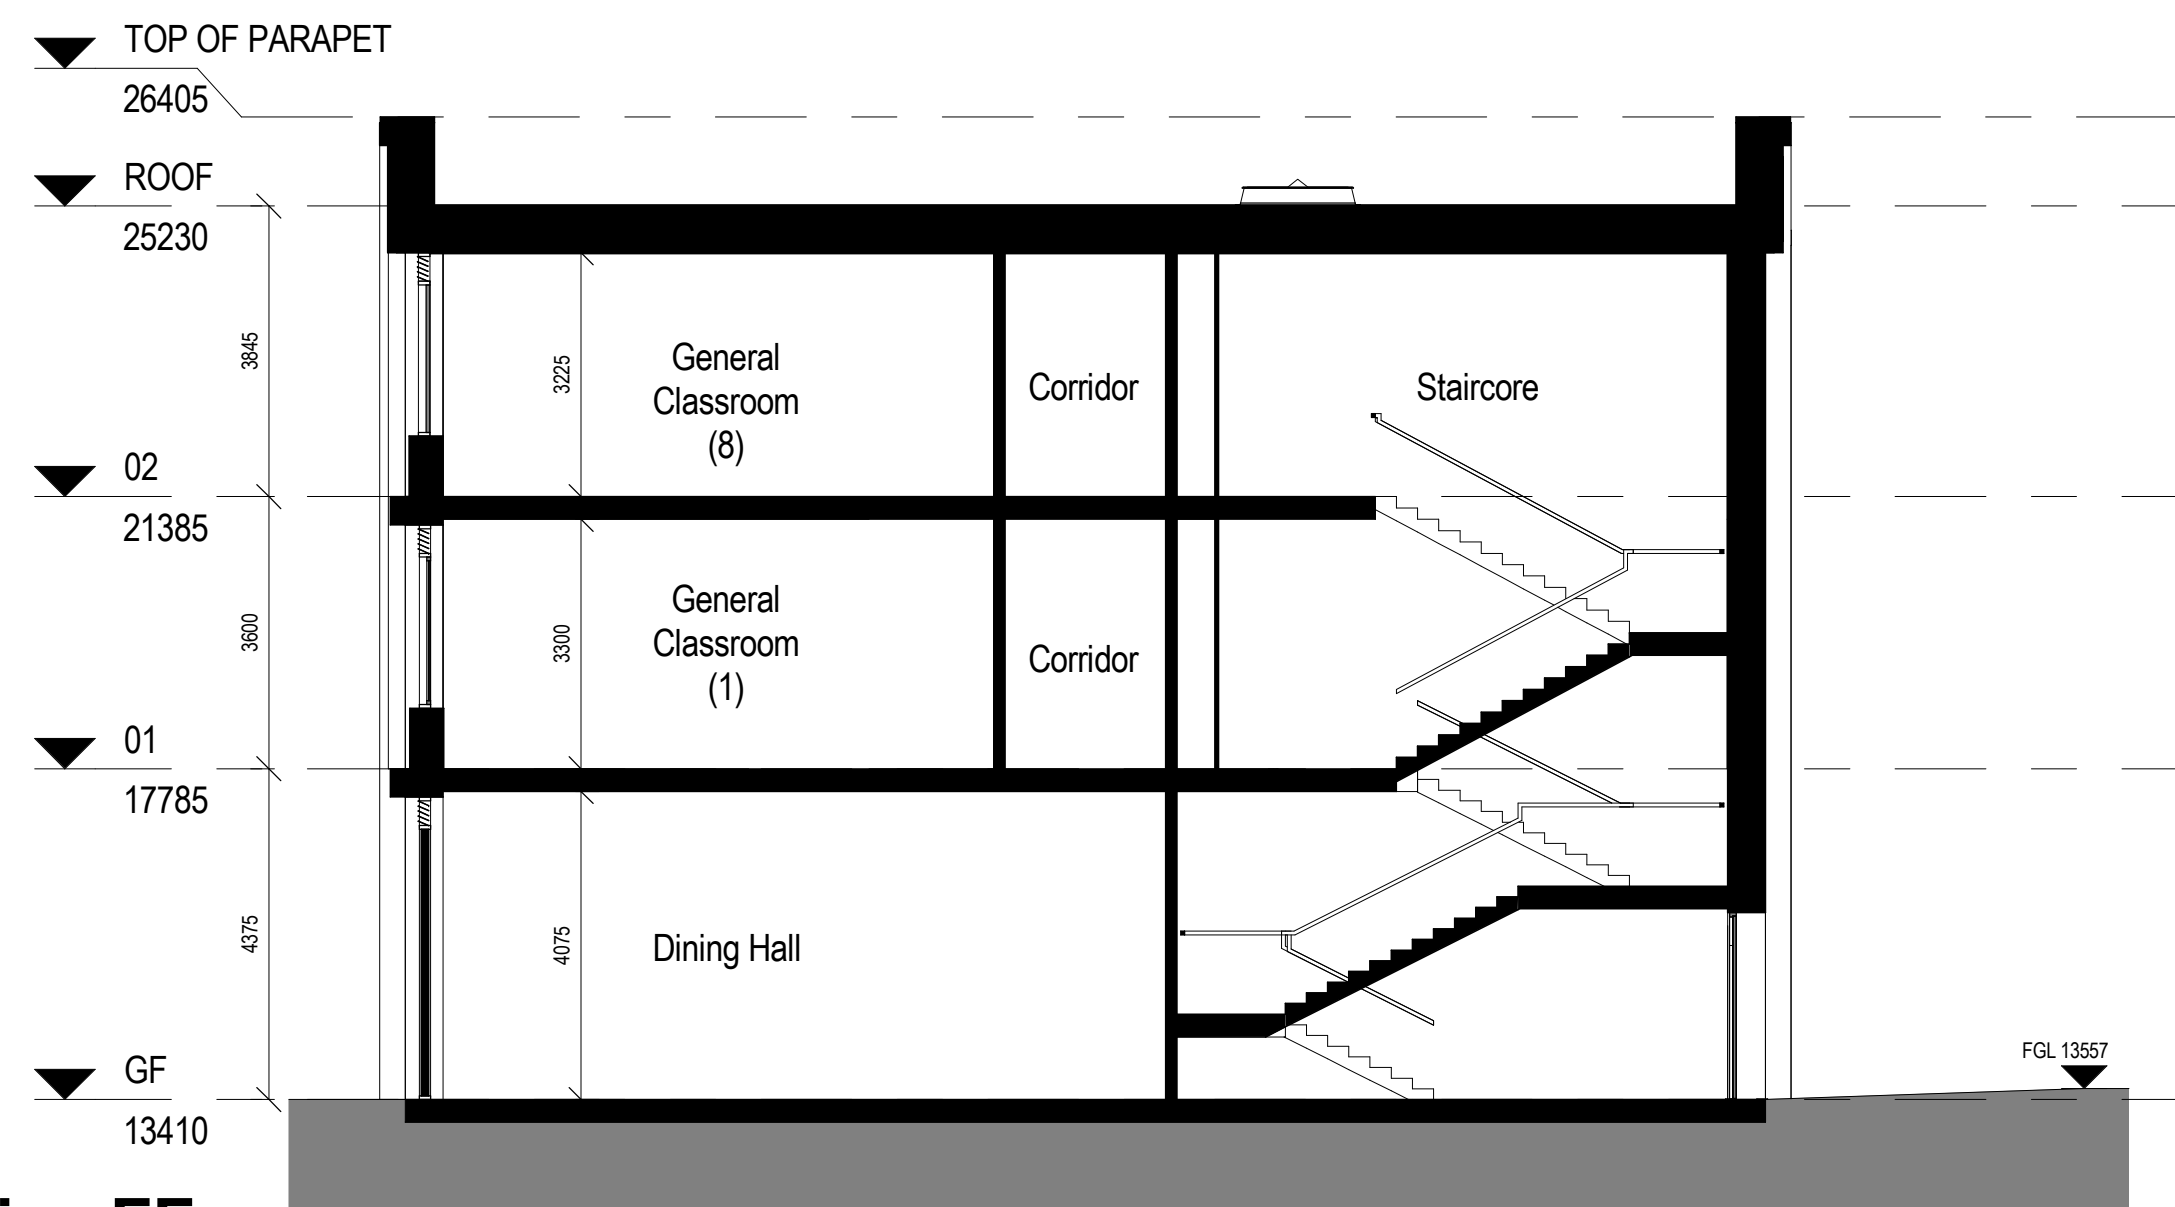

4 Section EE
1 : 100

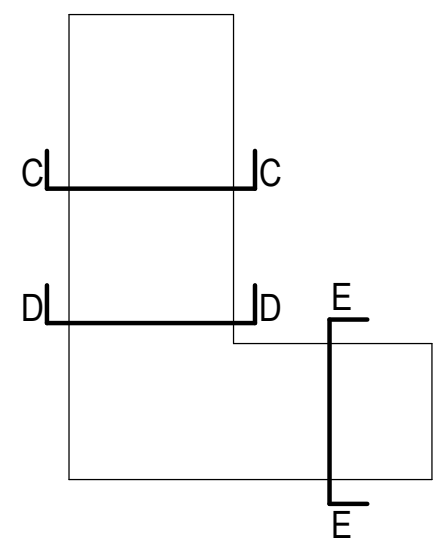

Location Plan

PLANNING



REVISION	DATE	DESCRIPTION	ARCHITECT	PARTNER
S2 P1	15.09.22	Design Freeze Issue	AB	ADP
S2 P2	05.09.22	Draft Planning Submission	AB	ADP
S2 P3	21.09.22	Planning Submission	AB	ADP

CHECK ALL DIMENSIONS AND VERIFY ON SITE. REPORT ANY ERRORS OR OMISSIONS

The Fire Station
130 Waterloo Road
London
SE1 8SB
T +44 (0) 20 7089 1720
E london@adp-architecture.com
www.adp-architecture.com

JOB TITLE:
**KNELLER HALL SCHOOL
TEACHING BUILDING**

DRAWING TITLE:
SHORT SECTIONS

SCALE:	DRAWING SHEET SIZE:
1 : 100	A1
JOB CODE: 001506	DRAWING NUMBER: ADP-04-XX-DR- A-1351
REVISION: S2 P3	