


1 Proposed Site Section - Water Lane and Eel Pie Island
SK-243 1:500

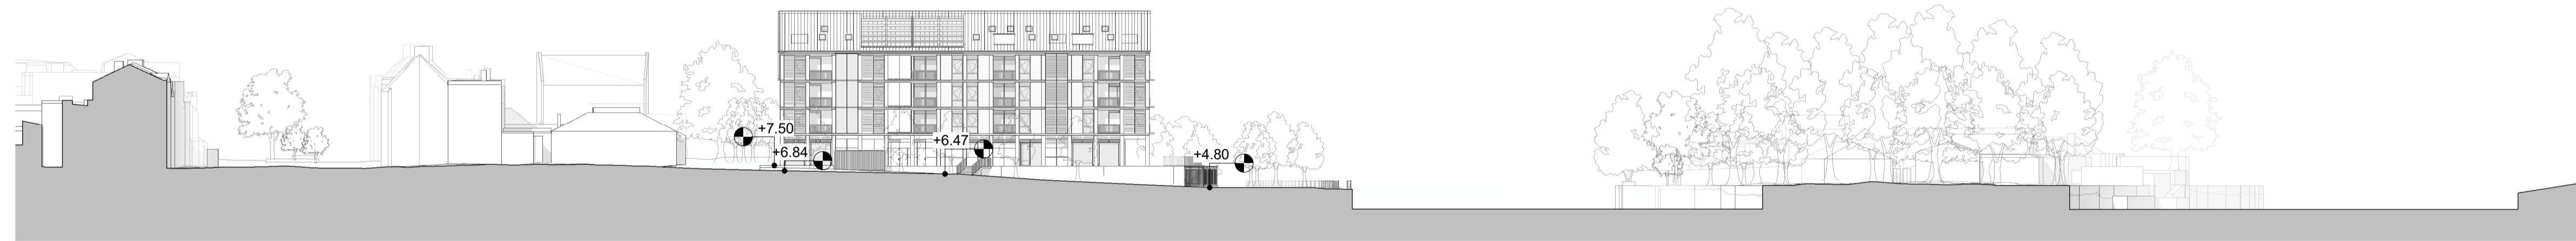

2 Proposed Site Section - Wharf Lane and Eel Pie Island
SK-243 1:500

Date	Rev.	Description	Approved By	Date	Rev.	Description	Approved By
17/02/2022	C01	M268 - Issue to Planning Officers	MB				

DRAFT

Scale at 1:500

Project	Twickenham Riverside	Code	TRS	File Name	Number	Rev.
Subject	Proposed Site Section Through Eel Pie Island - Wharf Lane and Water Lane			TRS-HAL-00-ZZ-DR-A-	SK-243	C01
Architects	Hopkins Architects Limited 27 Broadley Terrace, London, NW1 6LG T: 020 7124 1751 E: mail@hopkins.co.uk			Date 02/09/22	Scale 1:500	at A1