

REV.	DESCRIPTION	APP. DATE
C	Update to include changes to Trees	AH 04/08/22
B	Response to Planners Comments	AH 19/12/21
A	Planning Issue	AH 23/02/21

LD&DESIGN





PROJECT TITLE
6975_TWICKENHAM RIVERSIDE

DRAWING TITLE
SECTION THROUGH WATER LANE

ISSUED BY London T: 020 7467 1470
DATE 15 JUL 2021 DRAWN NR
SCALE#A1 1:50 CHECKED AH
STATUS Planning APPROVED AH

DWG. NO 6975_401

No dimensions are to be scaled from this drawing. All dimensions are to be checked on site. Area measurements for indicative purposes only.
© LDA Design Consulting Ltd. Quality Assured to BS EN ISO 9001 : 2015
Sources Ordnance Survey

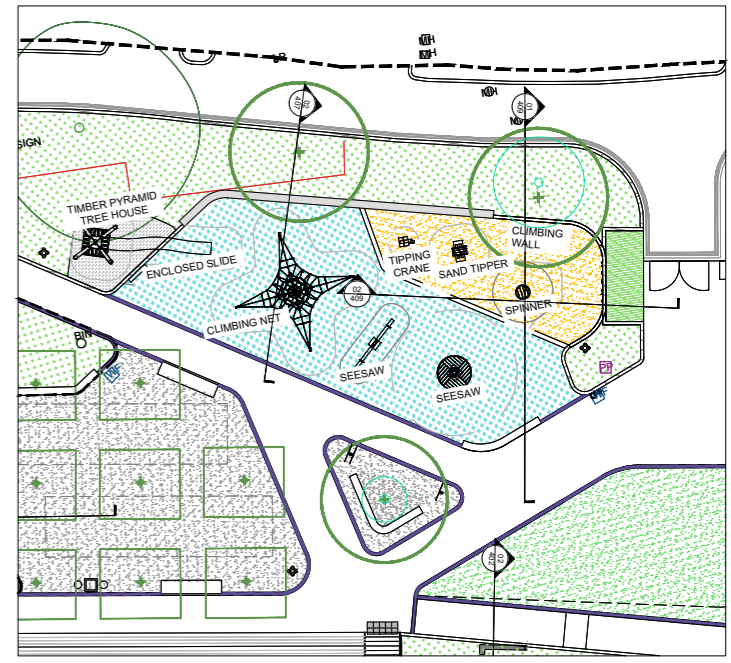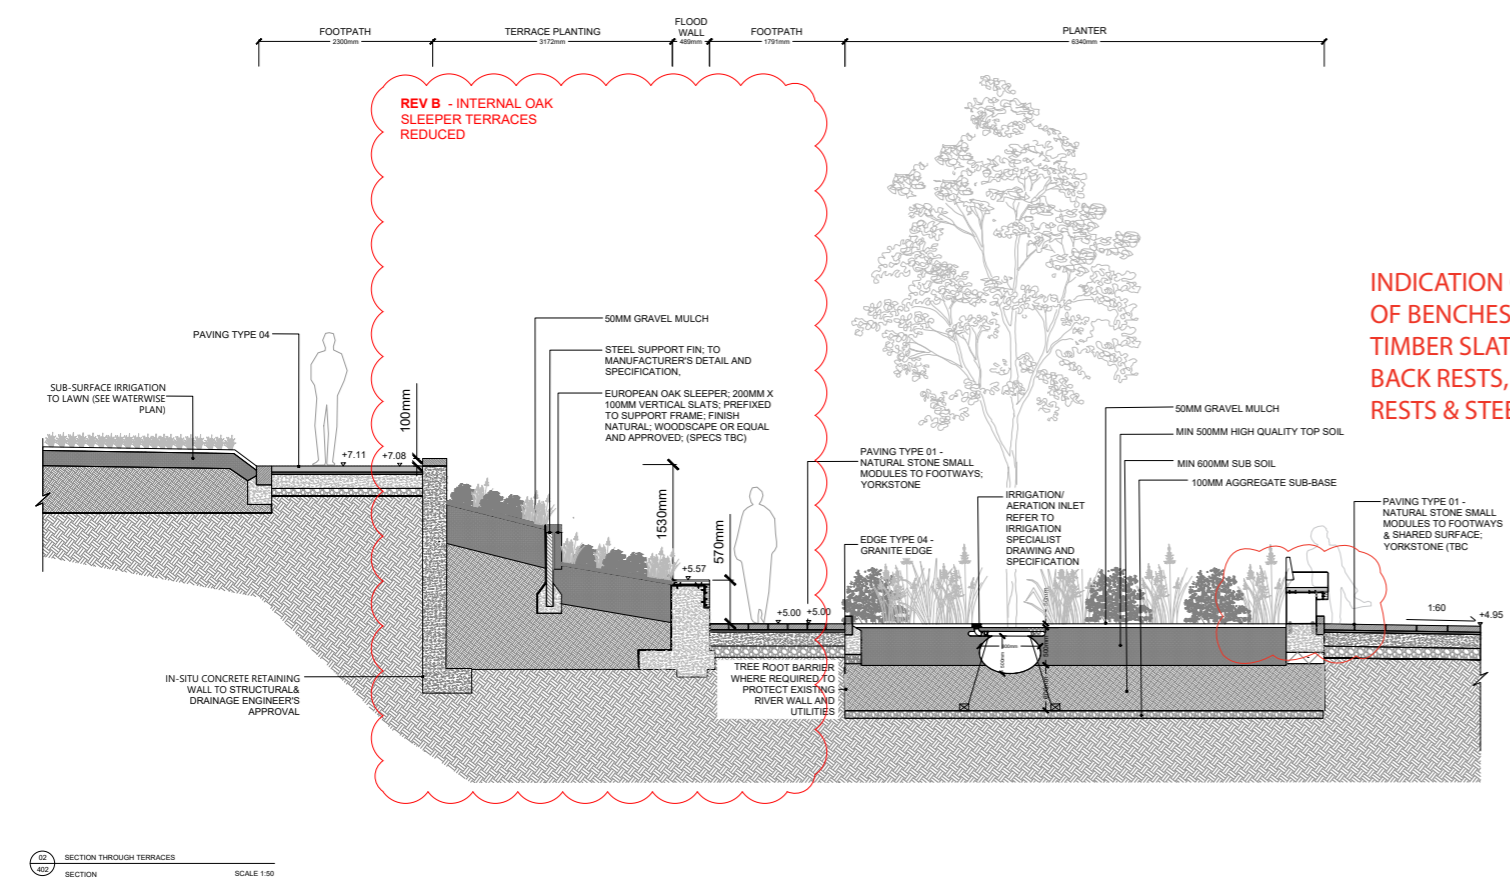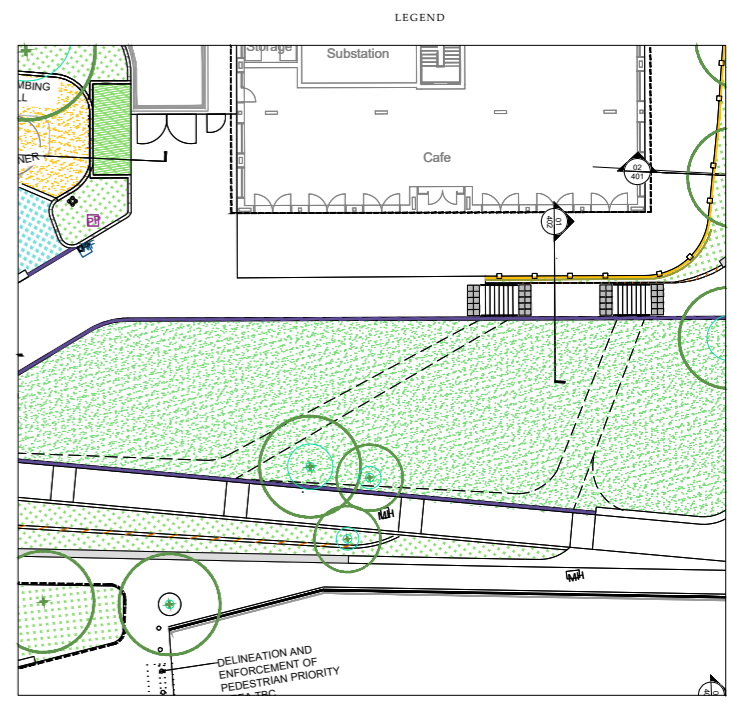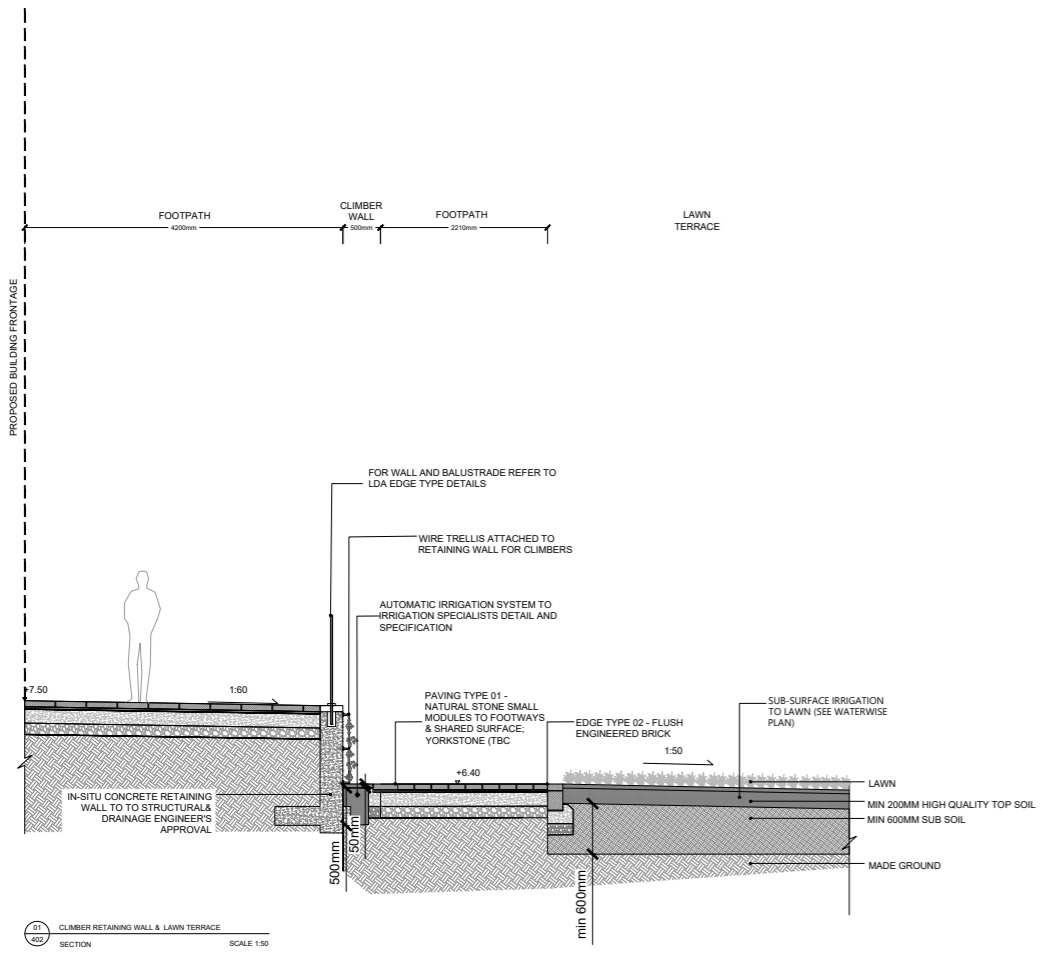

REV.	DESCRIPTION	APP. DATE
B	Response to Planners Comments	10/12/21
A	Planning Issue	21/07/21

LDA DESIGN

PROJECT TITLE
6975_TWICKENHAM RIVERSIDE

DRAWING TITLE
SECTION THROUGH LAWN/ TERRACES


ISSUED BY: London T: 020 7467 1470
DATE: 15 JUL 2021 DRAWN: JM
SCALE: A1 1:50 CHECKED: TW
STATUS: Planning APPROVED: AH

DWG. NO 6975_402



No dimensions are to be scaled from this drawing. All dimensions are to be checked on site. Area measurements for indicative purposes only.

© LDA Design Consulting Ltd. Quality Assured to BS EN ISO 9001: 2015
Sources: Ordnance Survey



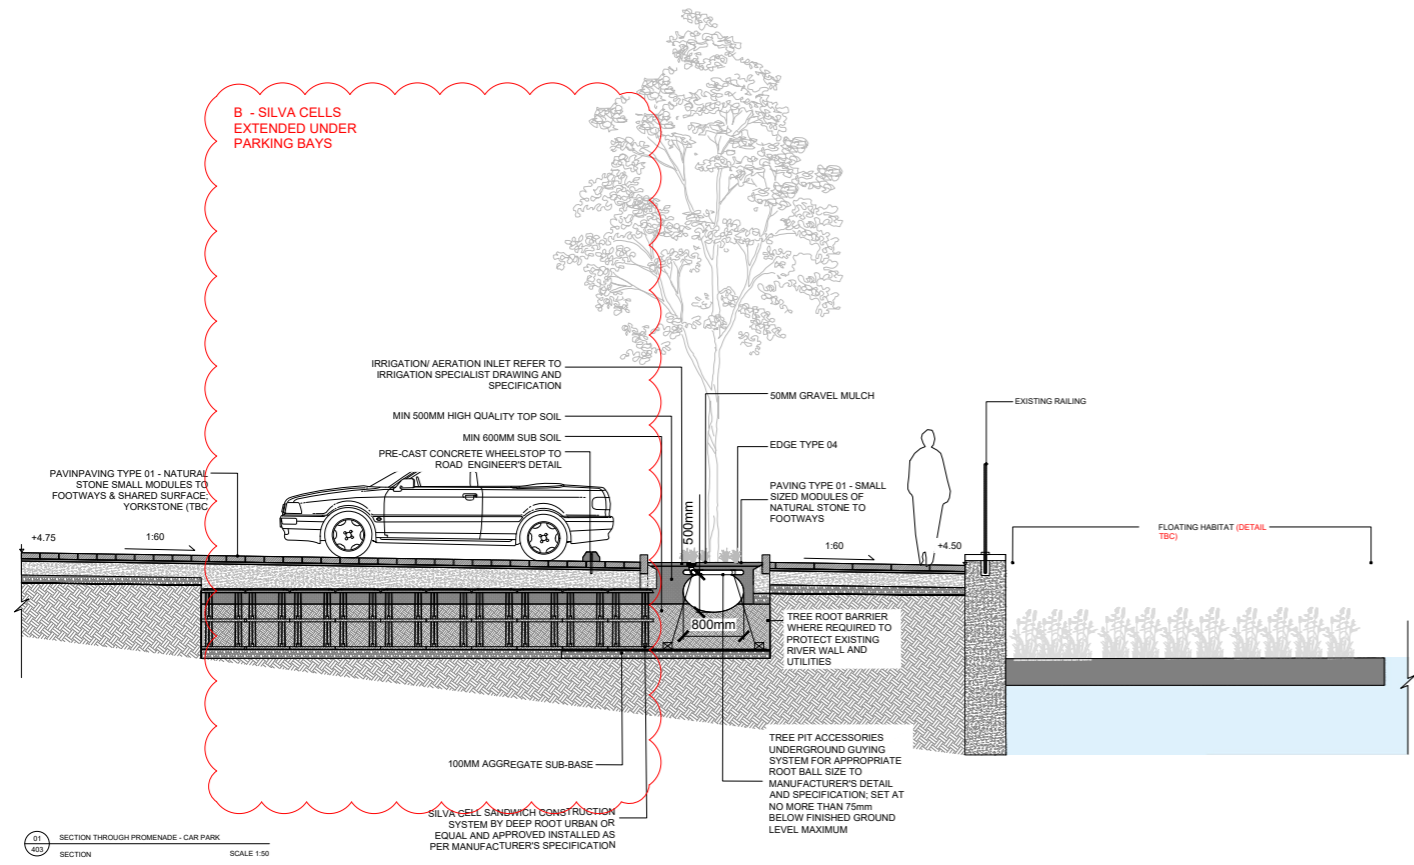

INDICATION OF TYPE OF BENCHES; ACCOYA TIMBER SLATS WITH BACK RESTS, ARM RESTS & STEEL FRAME

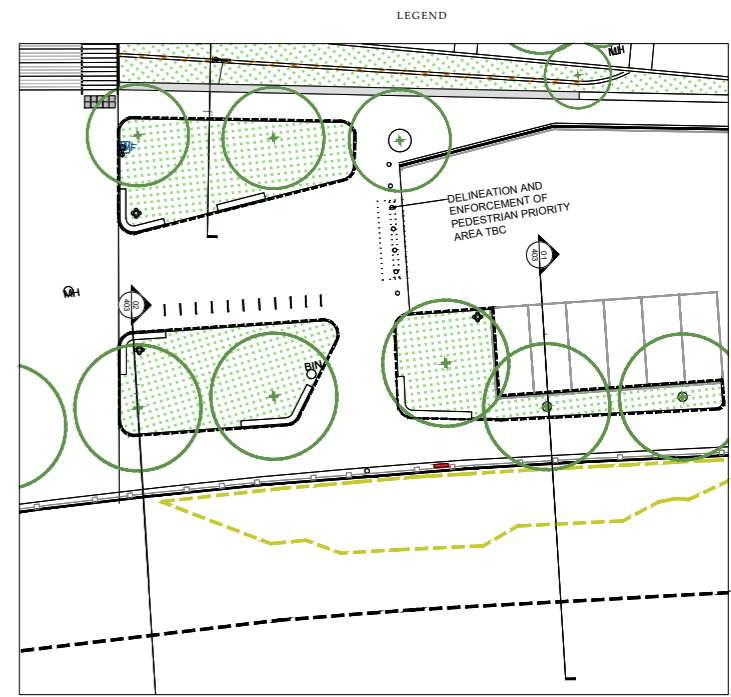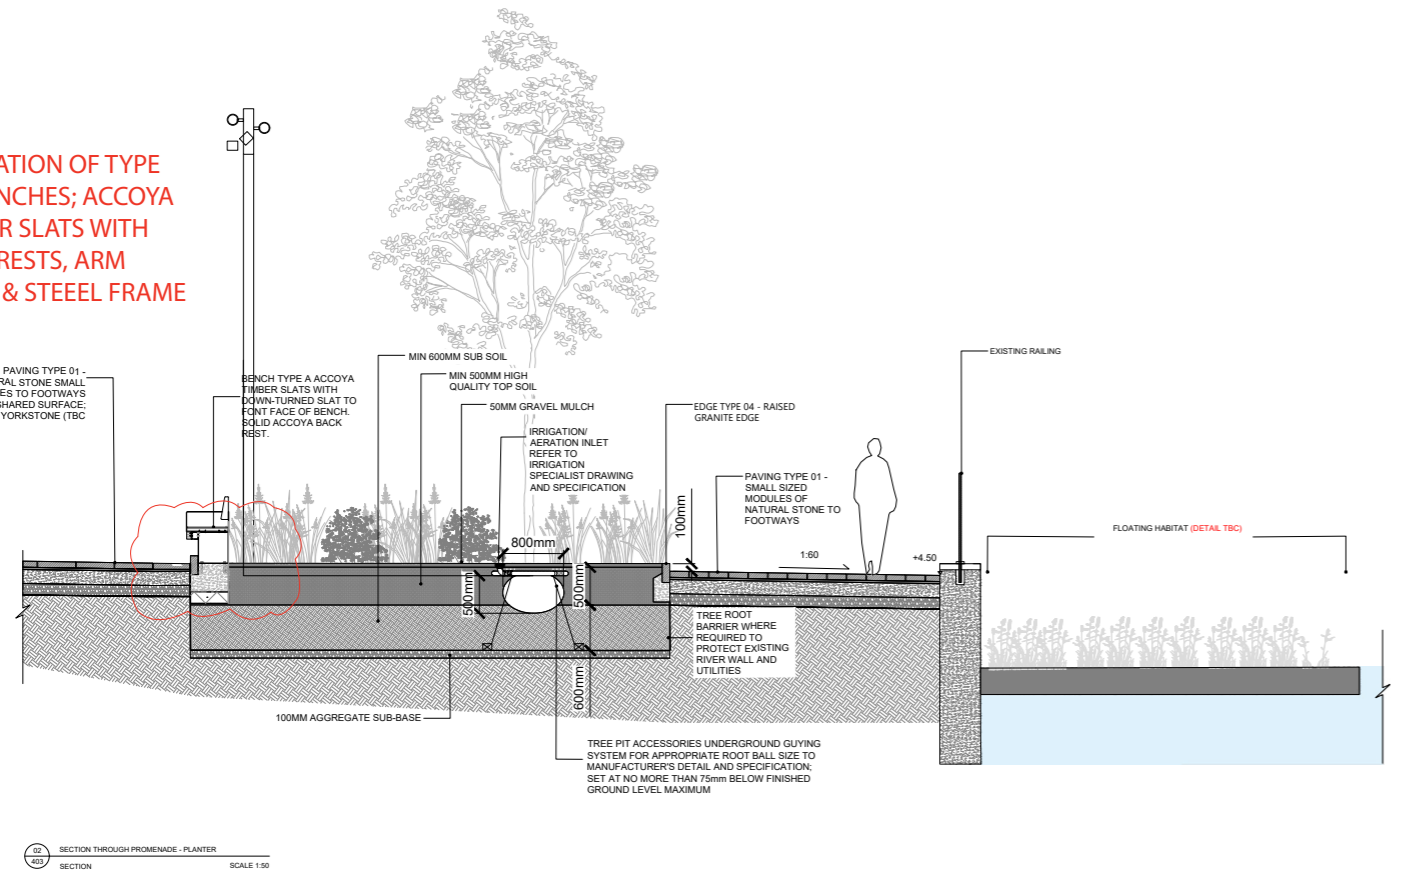

B	Response to Planners Comments	AH	15/12/21
A	Plotting Issue	AH	22/01/21
REV.	DESCRIPTION	APP.	DATE

LD A DESIGN

PROJECT TITLE
6975_TWICKENHAM RIVERSIEDE

DRAWING TITLE
SECTION THROUGH RIVER GARDEN & PROMENADE




ISSUED BY London T: 020 7467 1470
DATE 15 JUL 2021 DRAWN JM
SCALE@A1 1:50 CHECKED TW
STATUS Planning APPROVED AH

DWG. NO 6975_403

No dimensions are to be scaled from this drawing. All dimensions are to be checked on site. Area measurements for indicative purposes only.

© LDA Design Consulting Ltd. Quality Assured to BS EN ISO 9001 : 2015
Sources Ordnance Survey



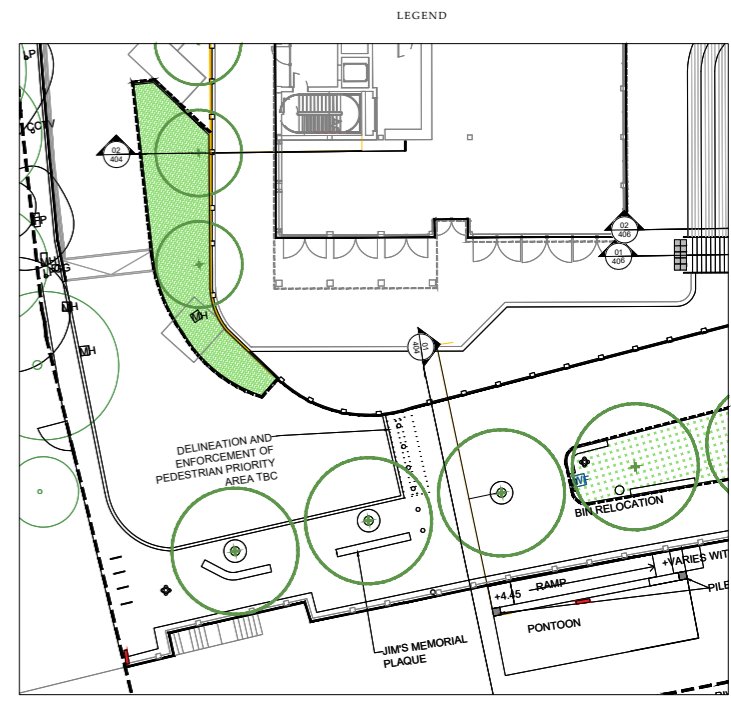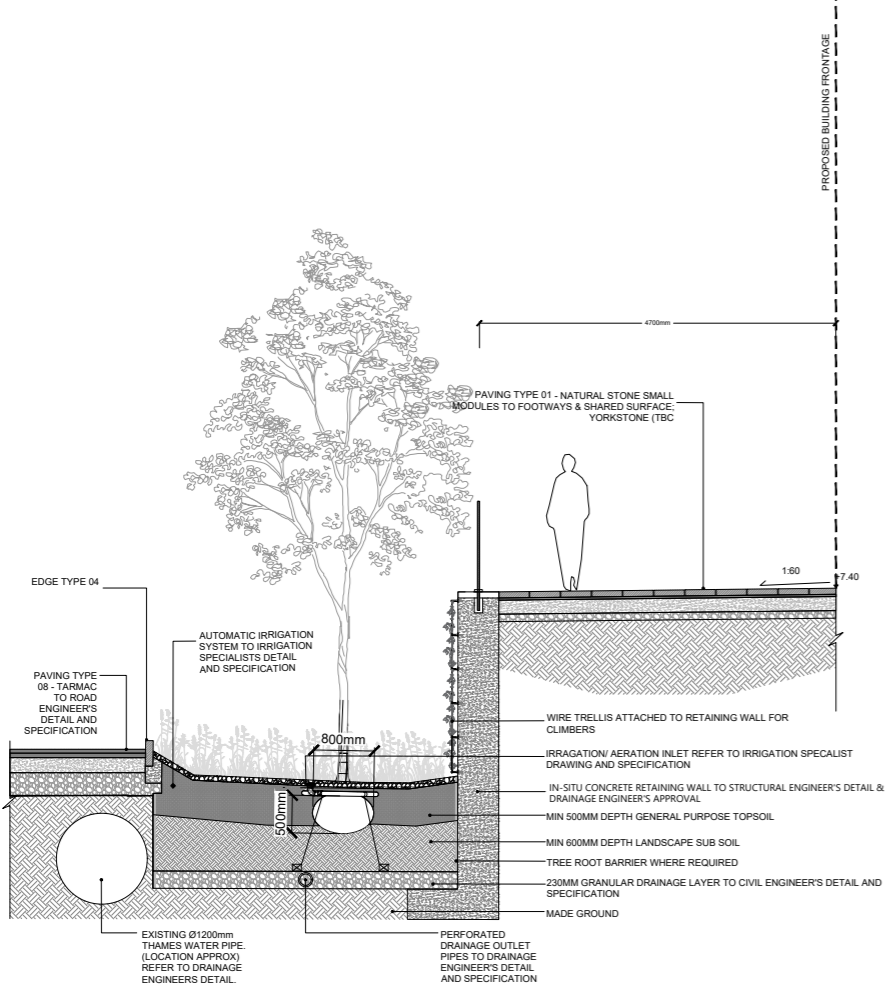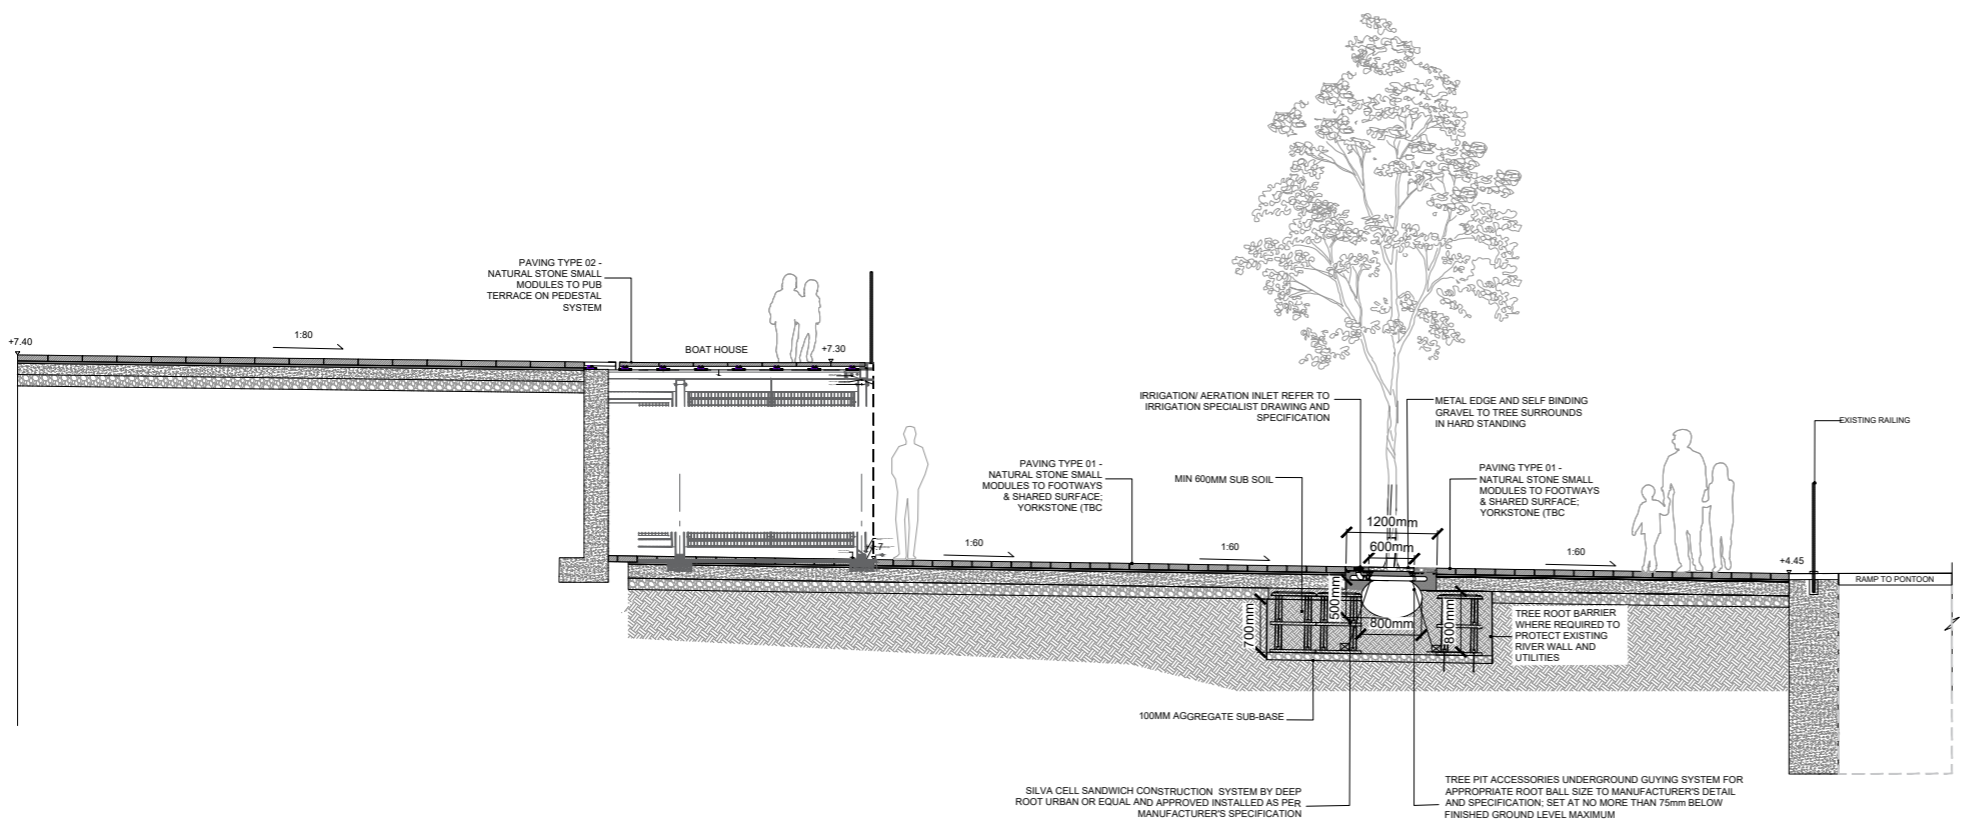

B	Response to Planners Comments	AH	10/12/21
A	Planning Issue	AH	22/01/21
REV.	DESCRIPTION	APP.	DATE

LDA DESIGN
PROJECT TITLE
6975_TWICKENHAM RIVERSIDE

DRAWING TITLE
SECTION THROUGH TREES IN PAVEMENT & RAIN GARDEN


ISSUED BY London T: 020 7467 1470
DATE 15 JUL 2021 DRAWN JM
SCALE@A1 1:50 CHECKED TW
STATUS Planning APPROVED AH

DWG. NO 6975_404



No dimensions are to be scaled from this drawing. All dimensions are to be checked on site. Area measurements for indicative purposes only.

© LDA Design Consulting Ltd. Quality Assured to BS EN ISO 9001 : 2015
Sources Ordnance Survey



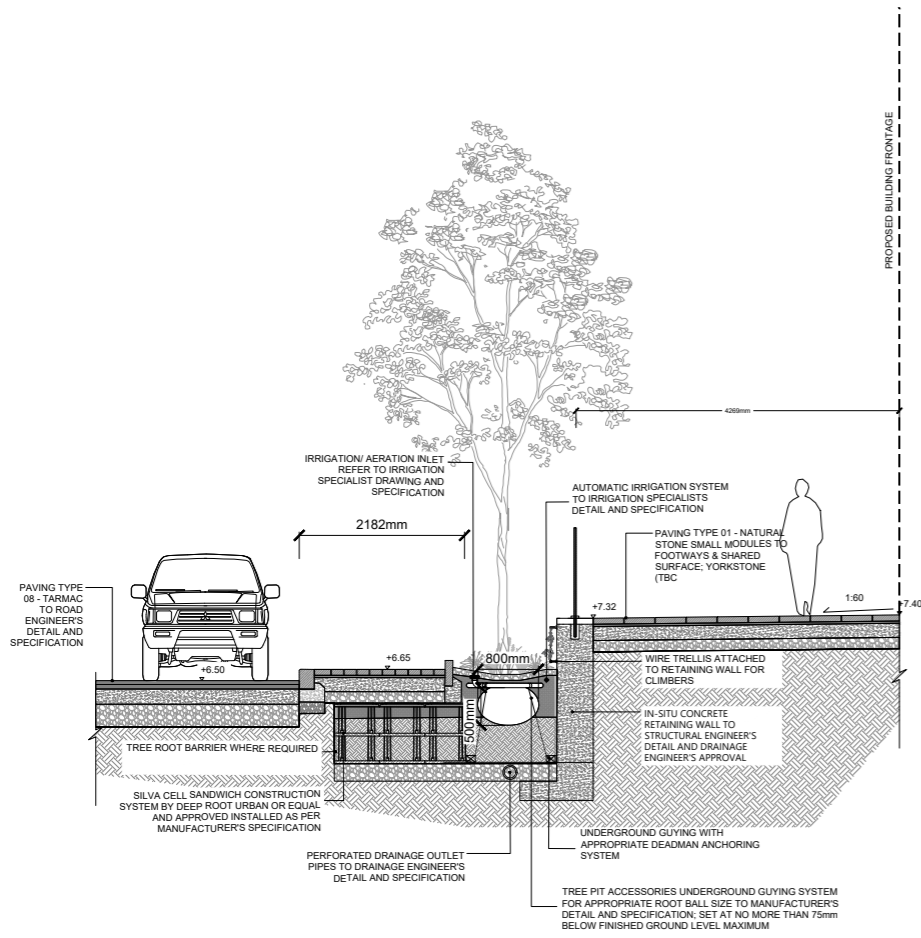

SECTION THROUGH WHARF LANE - SERVICE BAY
SCALE 1:50

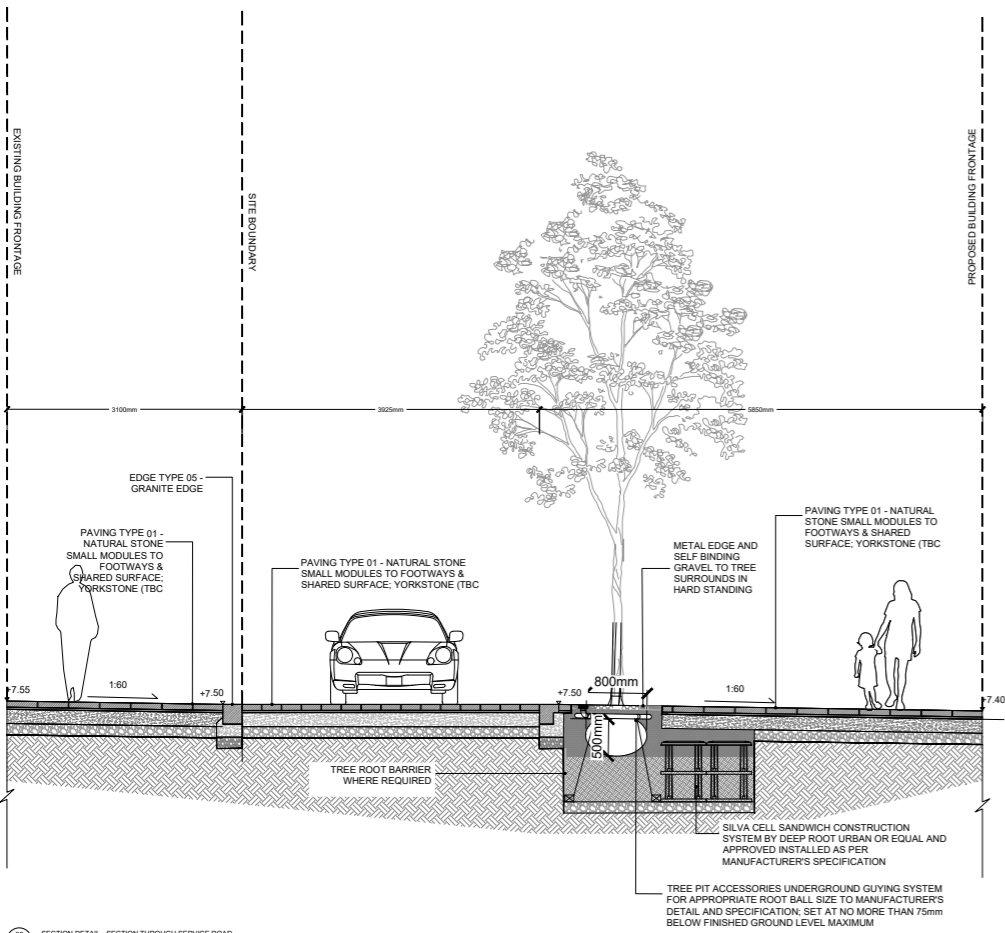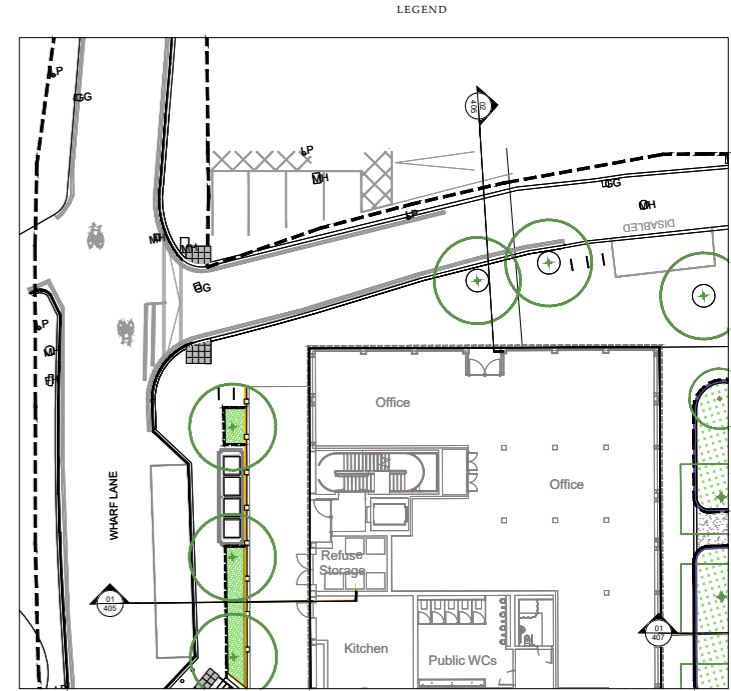

SECTION DETAIL - SECTION THROUGH SERVICE ROAD
SCALE 1:50

B	Response to Planners Comments	AH	10/12/21
A	Planning Issue	AH	22/01/21
REV.	DESCRIPTION		APP. DATE

LDA DESIGN

PROJECT TITLE
6975_TWICKENHAM RIVERSIEDE

DRAWING TITLE
SECTION THROUGH WHARF LANE & SERVICE BAY




ISSUED BY	London	T: 020 7467 1470
DATE	15 JUL 2021	DRAWN JM
SCALE@A1	1:50	CHECKED TW
STATUS	Planning	APPROVED AH

DWG. NO 6975_405

No dimensions are to be scaled from this drawing. All dimensions are to be checked on site. Area measurements for indicative purposes only.

© LDA Design Consulting Ltd. Quality Assured to BS EN ISO 9001 : 2015
Sources Ordnance Survey



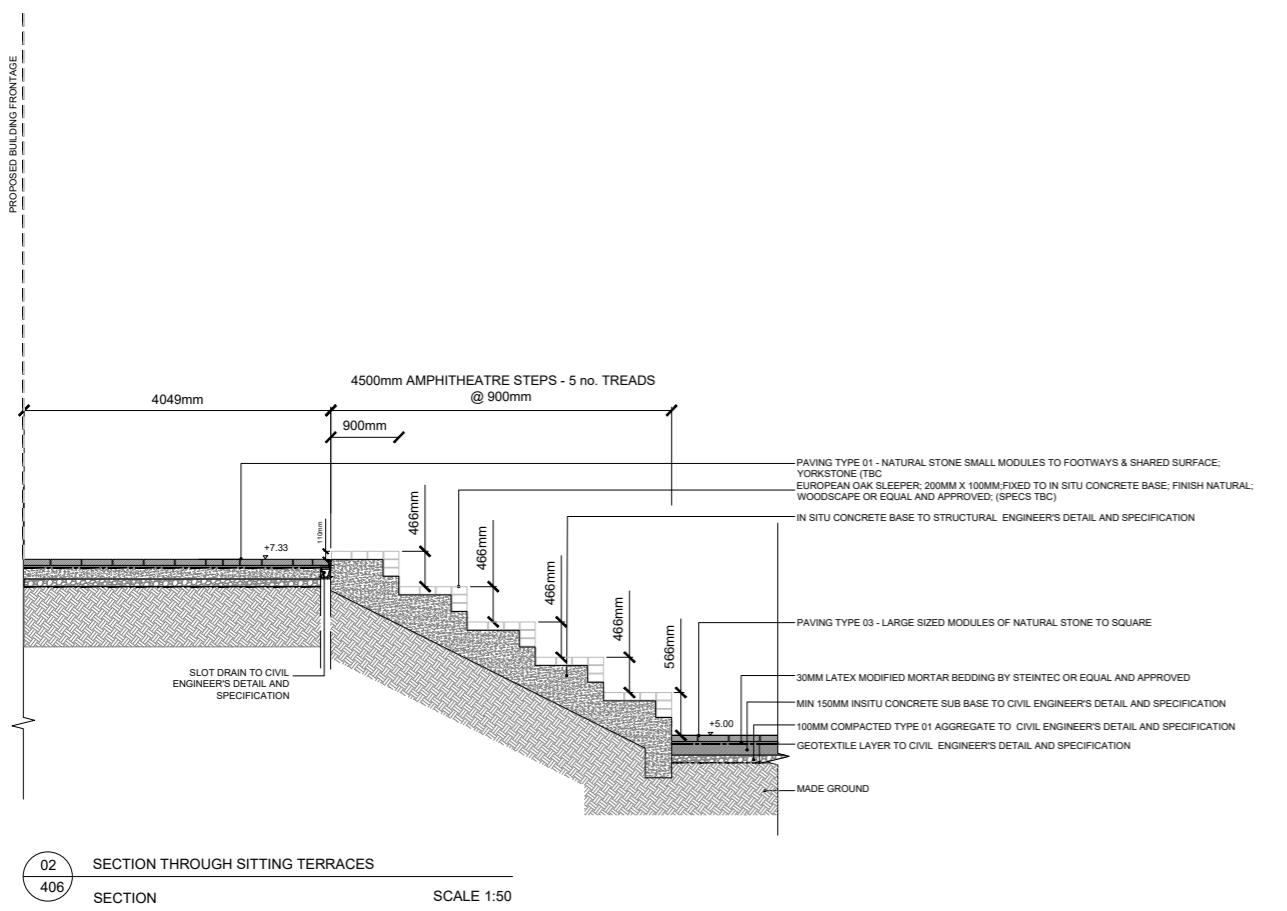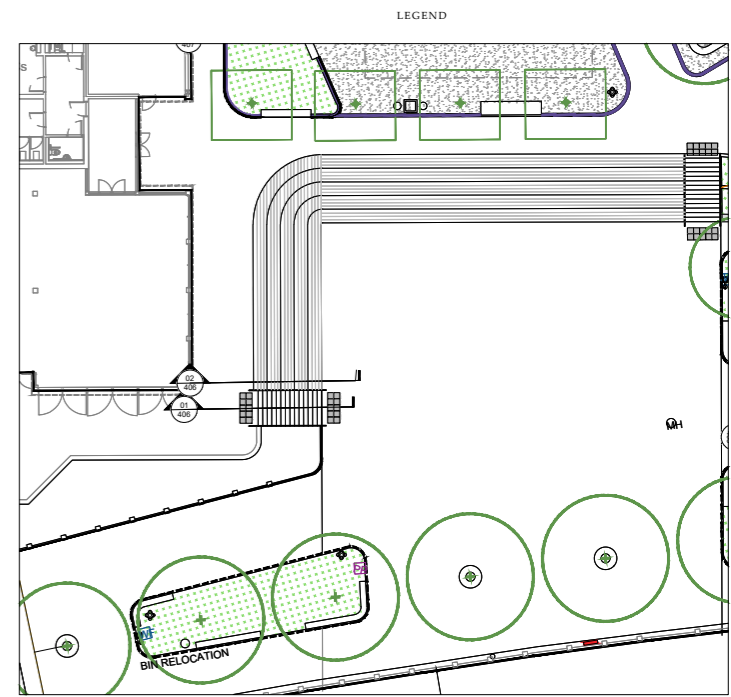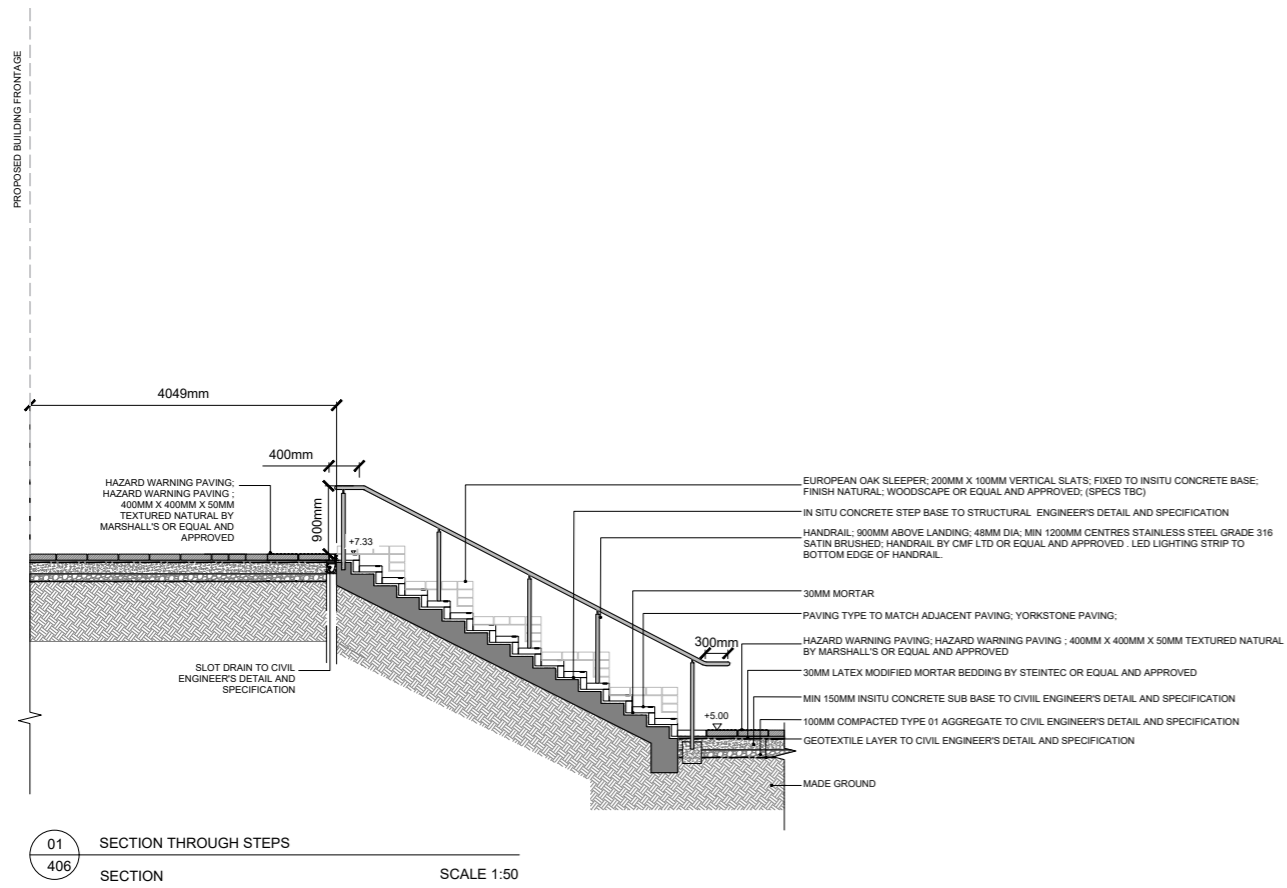

B	Response to Planners Comments	AH	10/12/21
A	Planning Issue	AH	22/01/21
REV.	DESCRIPTION	APP.	DATE

LD&DESIGN

PROJECT TITLE
6975_TWICKENHAM RIVERSIEDE

DRAWING TITLE
SECTION THROUGH FLOOD WALL/ TERRACES

ISSUED BY	London	T: 020 7467 1470
DATE	15 JUL 2021	DRAWN JM
SCALE@A1	1:50	CHECKED TW
STATUS	Planning	APPROVED AH


DWG. NO 6975_406

No dimensions are to be scaled from this drawing. All dimensions are to be checked on site. Area measurements for indicative purposes only.



© LDA Design Consulting Ltd. Quality Assured to BS EN ISO 9001 : 2015

Source: Ordnance Survey



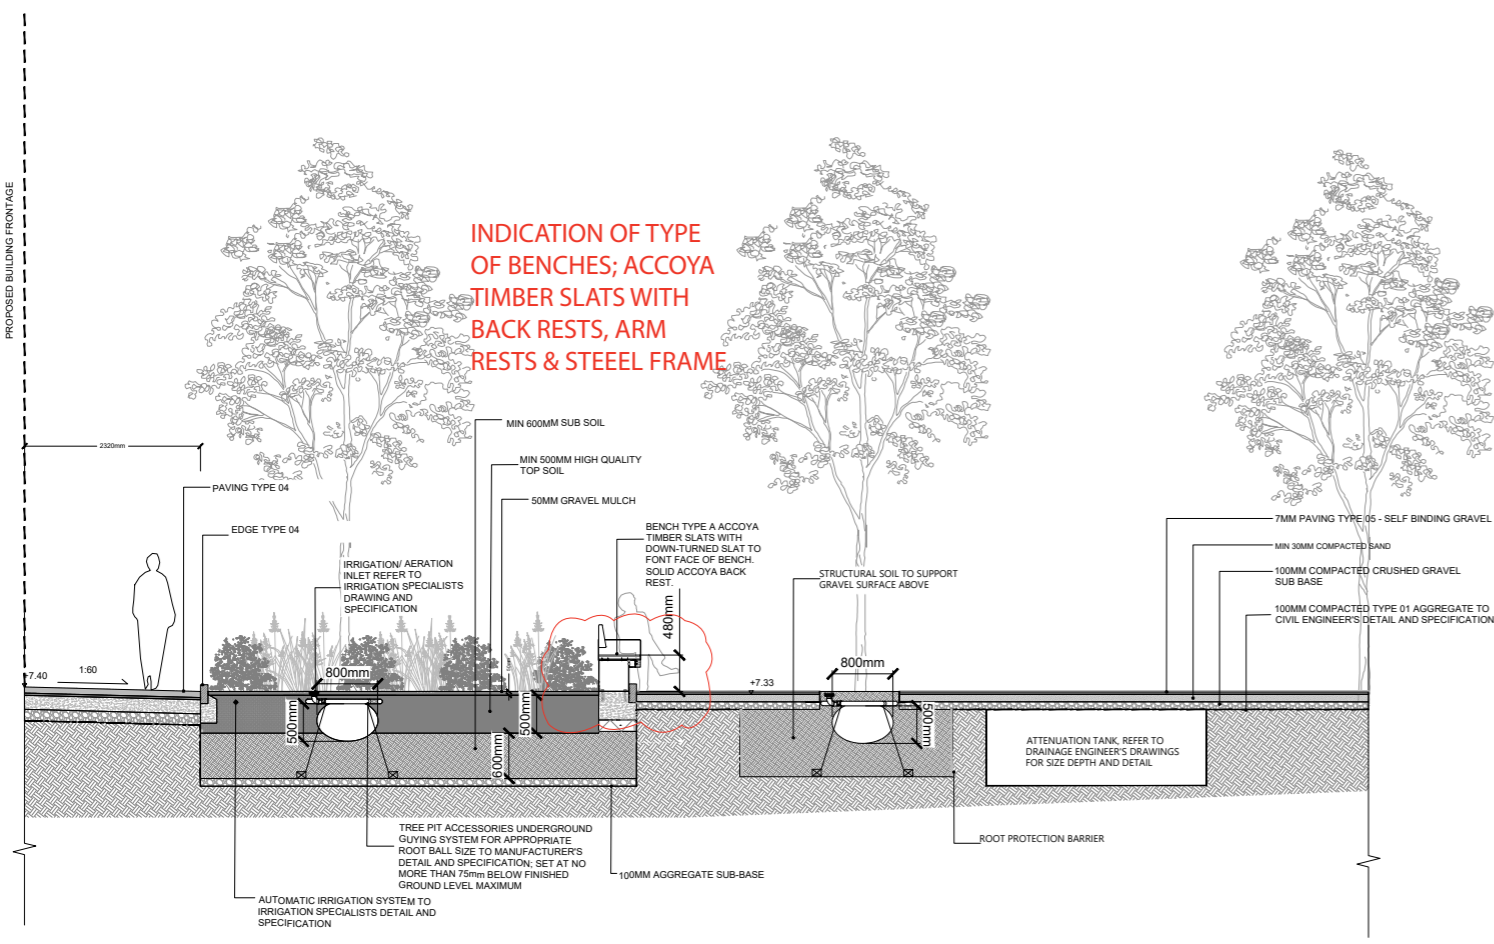

01 SECTION THROUGH PLANTER & PETANQUE
SECTION SCALE 1:50

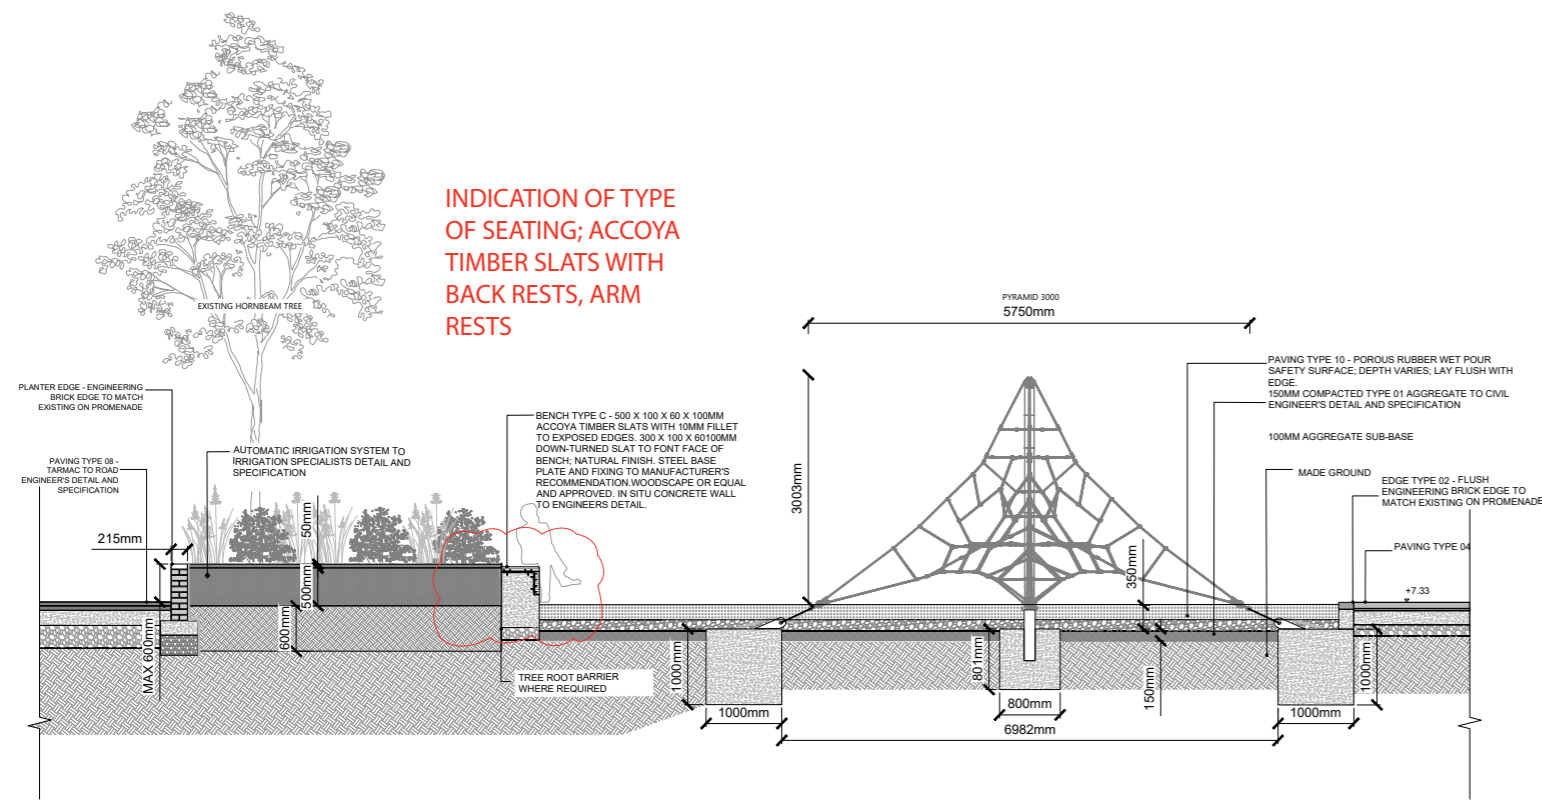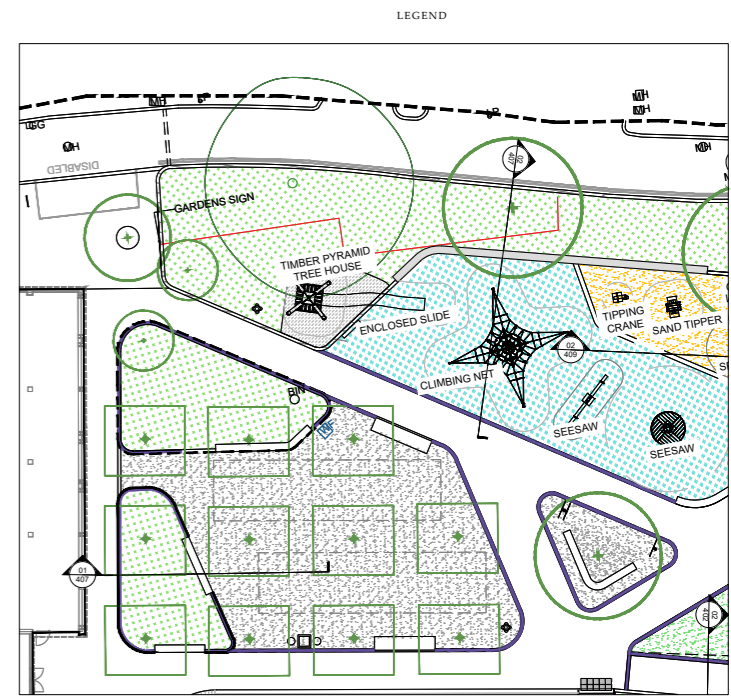

02 SECTION THROUGH PLANTER & PLAYGROUND
SECTION SCALE 1:50

REV.	DESCRIPTION	APP. DATE
B	Response to Planners Comments	AH 10/13/21
A	Planning Issue	AH 22/07/21

LDA DESIGN

PROJECT TITLE
6975_TWICKENHAM RIVERSIEDE

DRAWING TITLE
SECTION THROUGH PLANTER & PLAY AREA


ISSUED BY	London	T: 020 7467 1470
DATE	15 JUL 2021	DRAWN JM
SCALE@A1	1:50	CHECKED TW
STATUS	Planning	APPROVED AH

DWG. NO 6975_407


No dimensions are to be scaled from this drawing. All dimensions are to be checked on site. Area measurements for indicative purposes only.

© LDA Design Consulting Ltd. Quality Assured to BS EN ISO 9001 : 2015
Sources Ordnance Survey




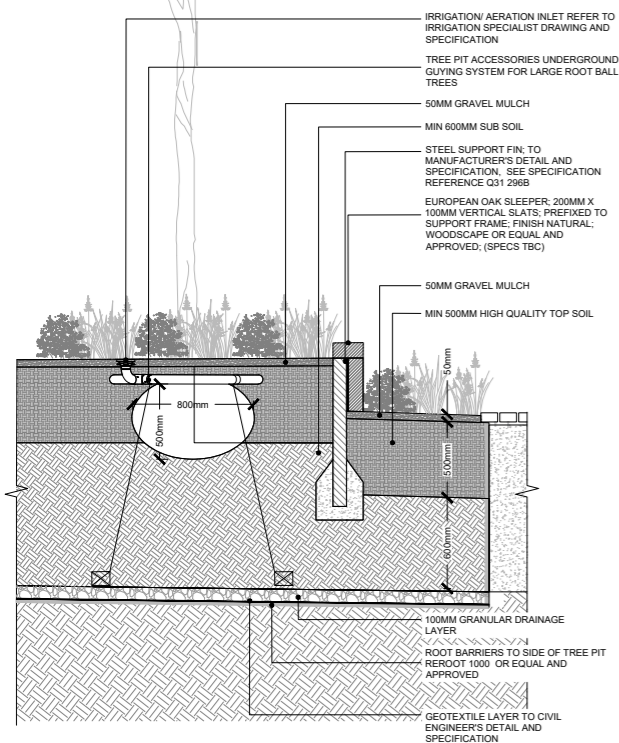


01
601 SECTION
SOFTWORKS DETAIL - TREE PIT IN SOFT TERRACES
SCALE 1:25

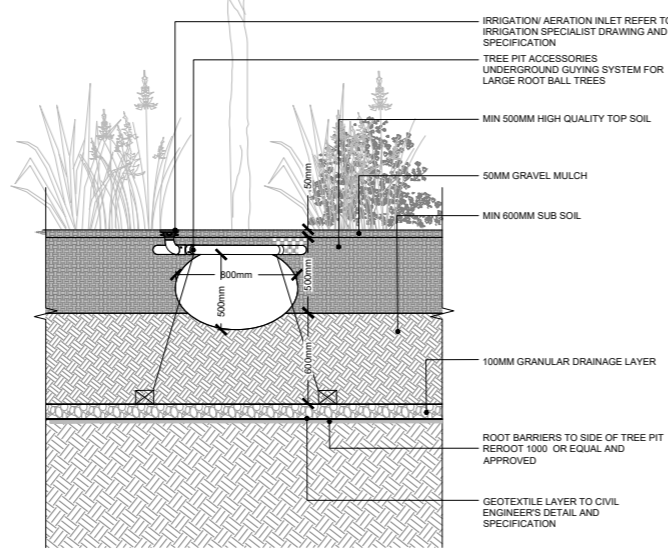


02
601 SECTION
SOFTWORKS DETAIL - TREE PIT IN SOFT PLANTER
SCALE 1:25

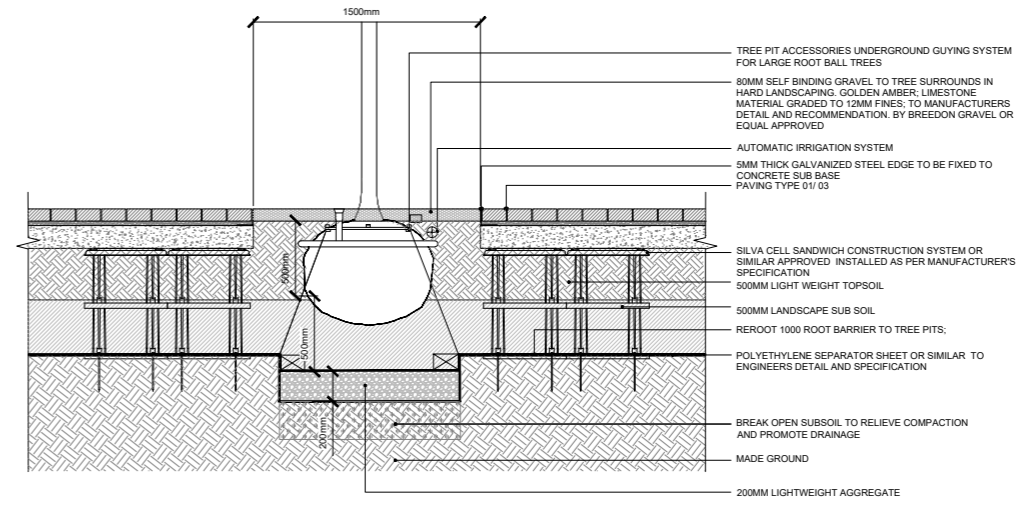


03
601 SECTION
SOFTWORKS DETAIL - TREE PIT IN HARD LANDSCAPING
SCALE 1:25

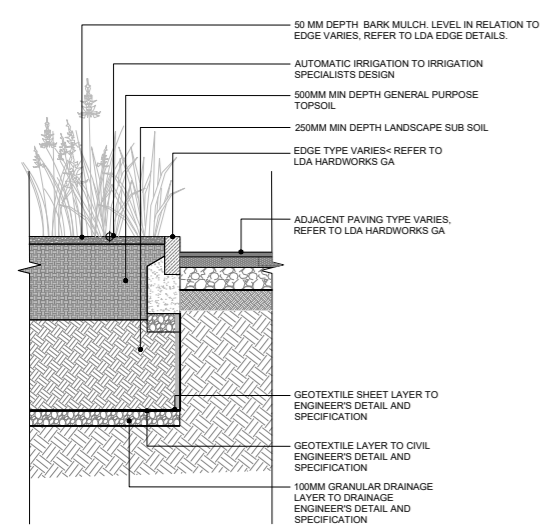

04
601 SECTION
SOFTWORKS DETAIL - PLANTER
SCALE 1:25

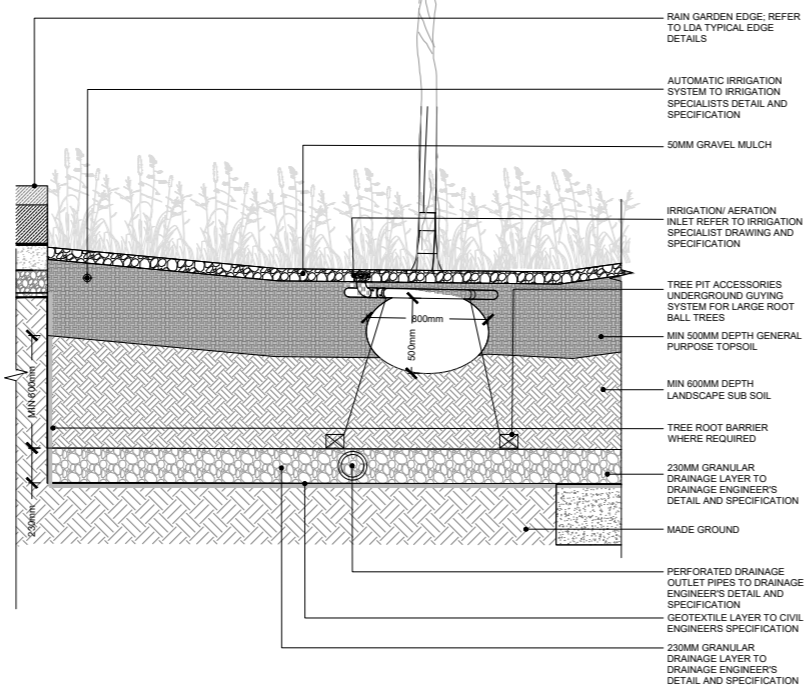

05
601 SECTION
SOFTWORKS DETAIL - RAINGARDEN
SCALE 1:25

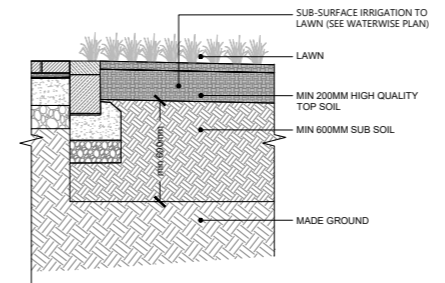

06
601 SECTION
SOFTWORKS DETAIL - LAWN
SCALE 1:25

B	Response to Planning Comments	AH	19/12/21
A	Prepared Issue	AH	29/01/21
REV.	DESCRIPTION		APP. DATE

LDA DESIGN

PROJECT TITLE
TWICKENHAM RIVERSIDE

DRAWING TITLE
SOFTWORKS DETAILS

ISSUED BY	London	T: 020 7467 1470
DATE	SEPT 21	DRAWN ER
SCALE@A1	As shown	CHECKED TW
STATUS	Planning	APPROVED AH

DWG. NO 6975_601

No dimensions are to be scaled from this drawing. All dimensions are to be checked on site. Area measurements for indicative purposes only.
© LDA Design Consulting LLP. Quality Assured to BS EN ISO 9001 : 2000
Sources Ordnance Survey

