


- Application Site Boundary
- Applicant Ownership

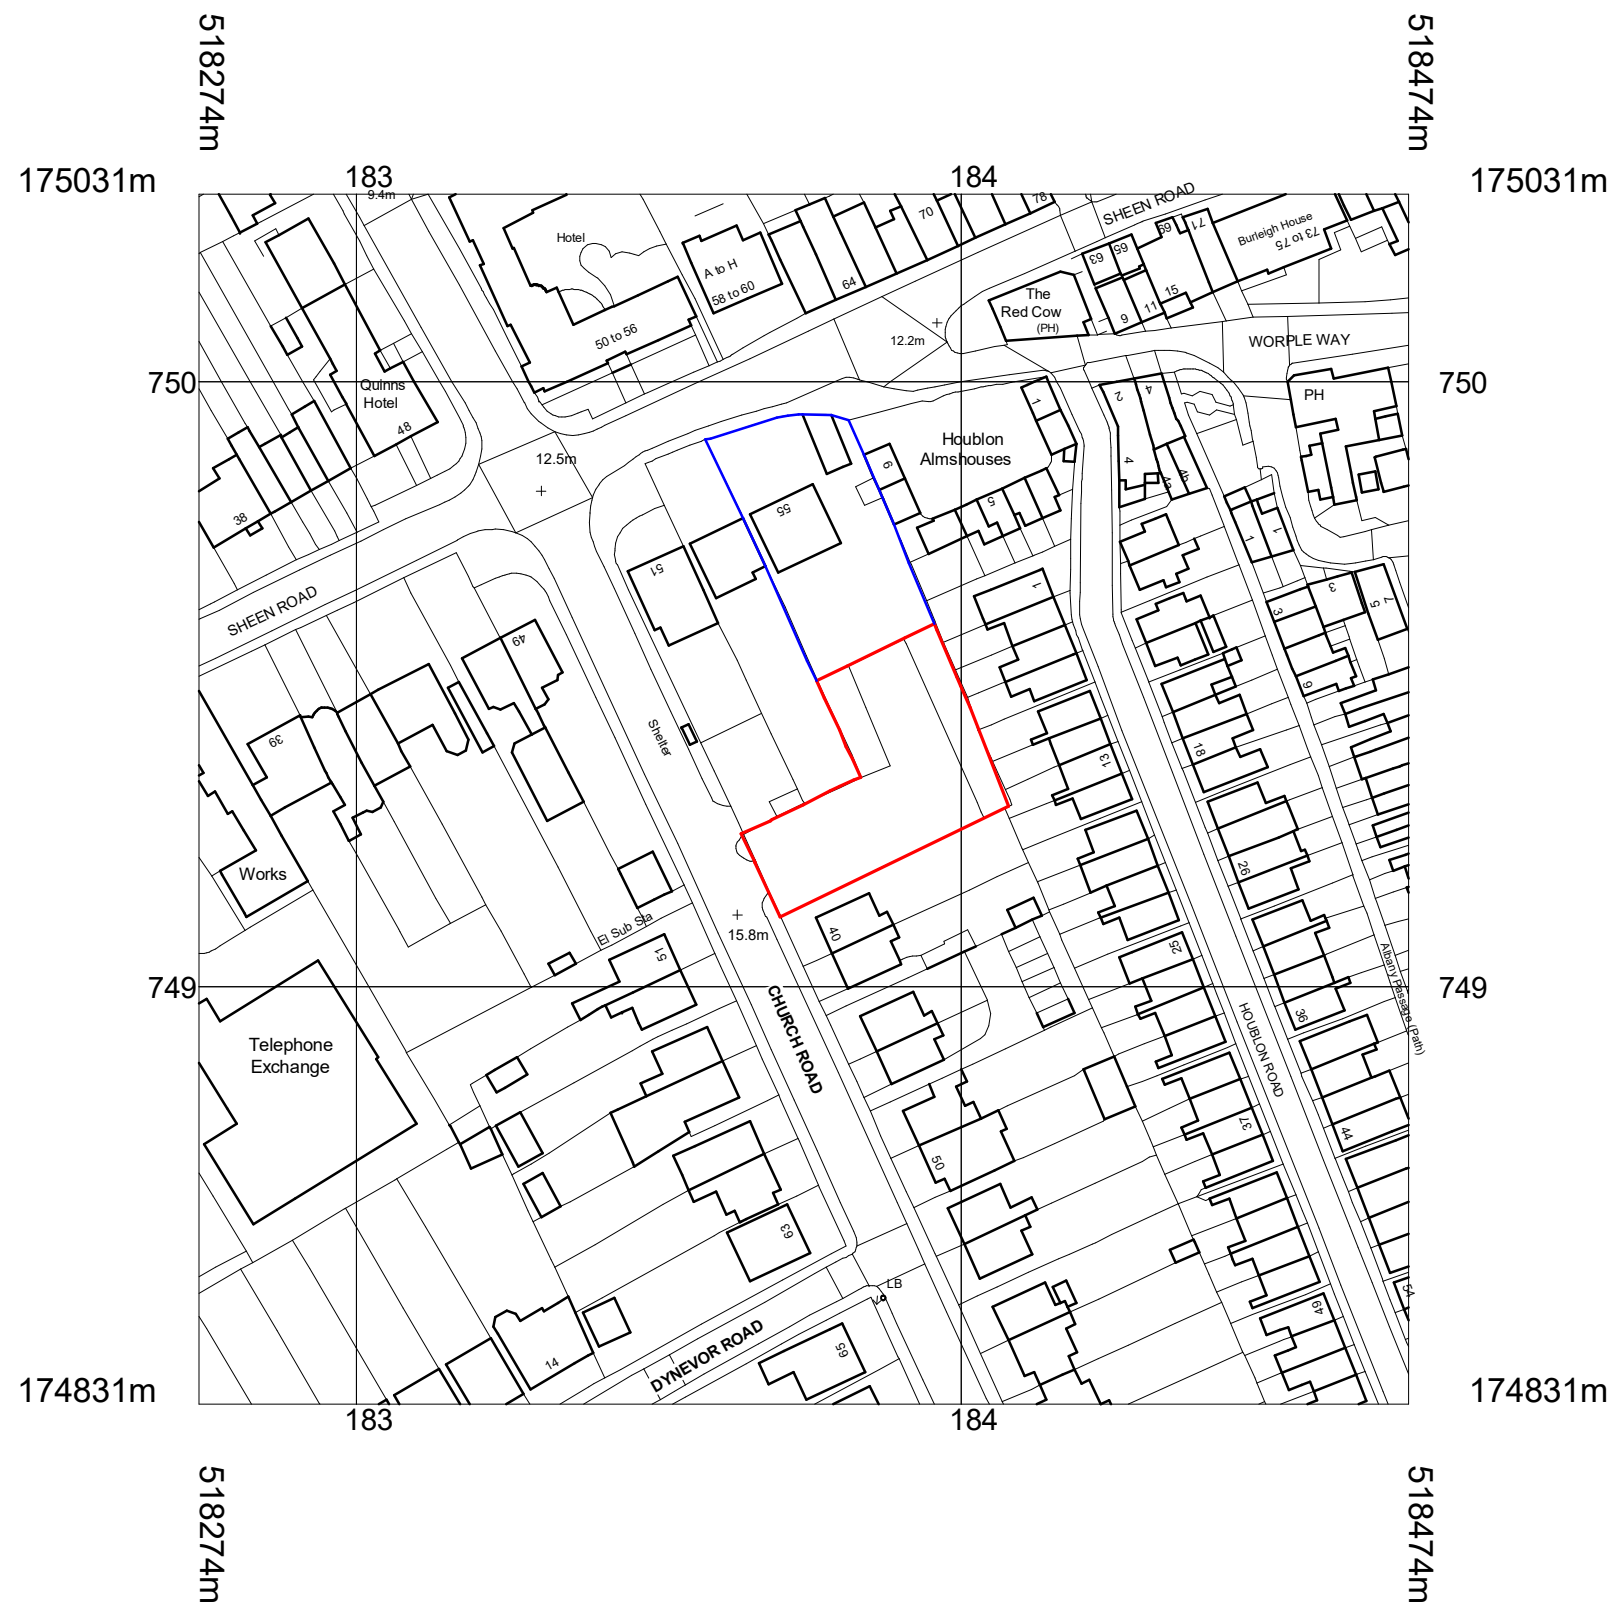

P0 21/07/2022 Planning Issue

Revision	Date	Description
P0	21/07/2022	Planning Issue

© copyright Wimshurst Pelleriti, all rights reserved 2017

Do not scale-off this drawing. Wimshurst Pelleriti take no responsibility for any dimensions obtained by measuring or scaling from this drawing and no reliance may be placed on such dimensions. If no dimension is given, it is the responsibility of the recipient to ascertain the dimension specifically from the Architect or by site measure.

The sizing of all structural service elements must always be checked against the relevant engineers drawings. No reliance should be placed upon information shown on the drawing.

project  
Meadows Hall

drawing title  
Site Location Plan

drawing number  
WP-0733-A-0001

revision  
P0

scale @ A3  
1 : 1250

first issue date  
21/07/2022

drawing purpose  
PLANNING

WIMSHURST  
PELLERITI  
The Mews,  
6 Putney Common, SW15 1HL  
0208 780 2206  
info@wp.uk.com  
wimshurst-pelleriti.com

