



1 - North Wing Section A  
 1:100




2 - East Section A  
 1:100

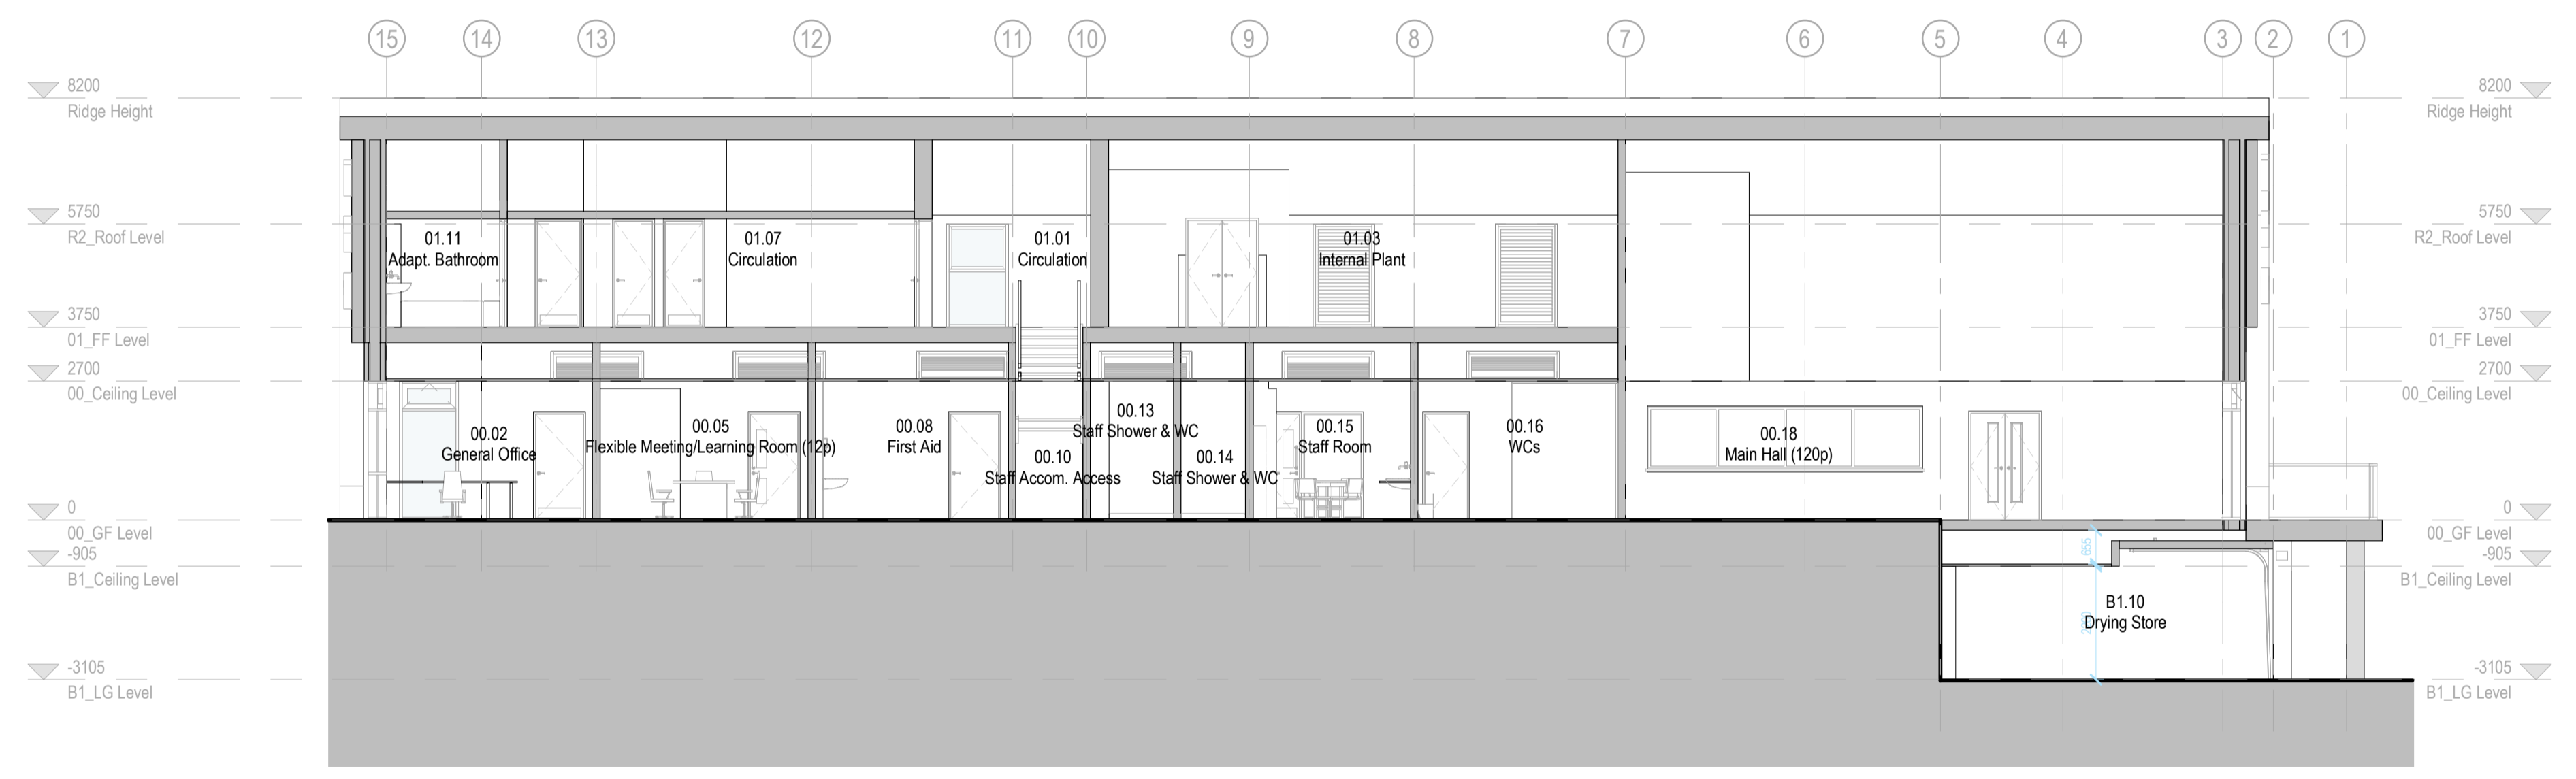

Section 3  
 1:100

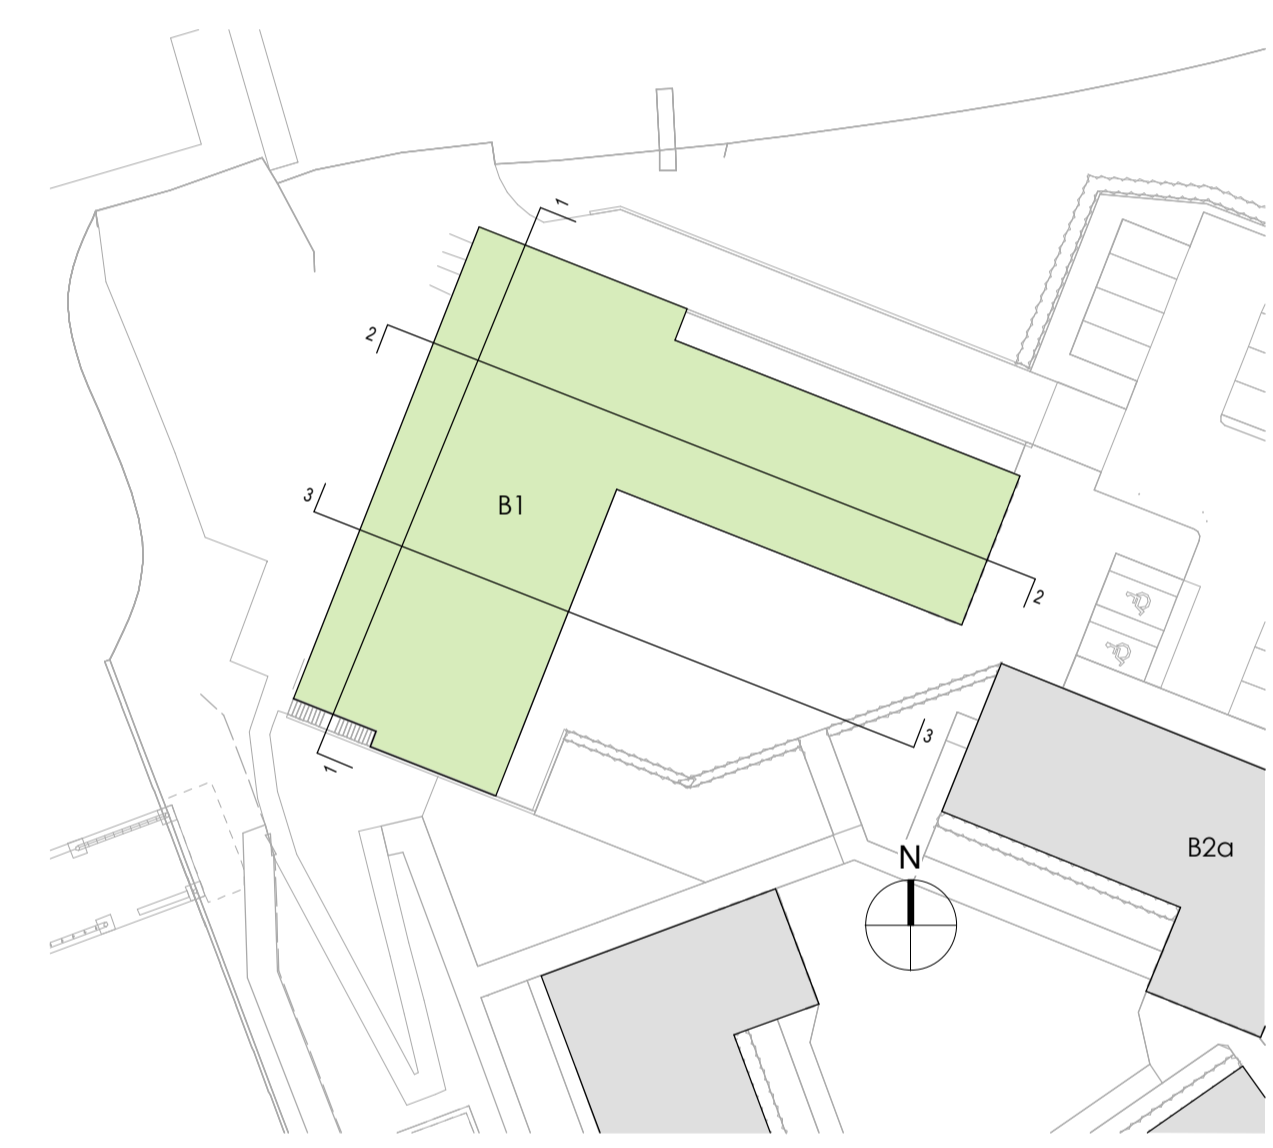

Site Key Plan  
 1:500

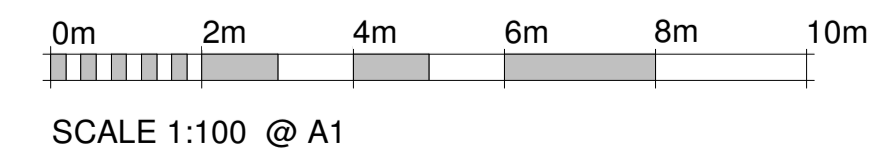

Revision	Date	Drn	Chk
P04	12.10.22	AJ	CG
P03	03.10.22	AJ	CG
P02	11.08.22	AJ	LH
P01	19.05.22	NB	LH

This document references the following files:-

Client			
Surrey County Council			
Project			
Surrey Outdoor Learning & Development Centre Thames Young Mariners			
Drawing Title			
Proposed Sections B1 - Main Building			
Suitability Status			
S2-Suitable for information			
Job No.	Scale	Size	Rev
211263	As indicated	@ A1	P04
Drawing Number			
PR-200-PEV-XX-ZZ-DR-A-14111			
Project Code	Originator	Zone	Level

**PICK EVERARD**