



Elevation 1 - North  
1:50

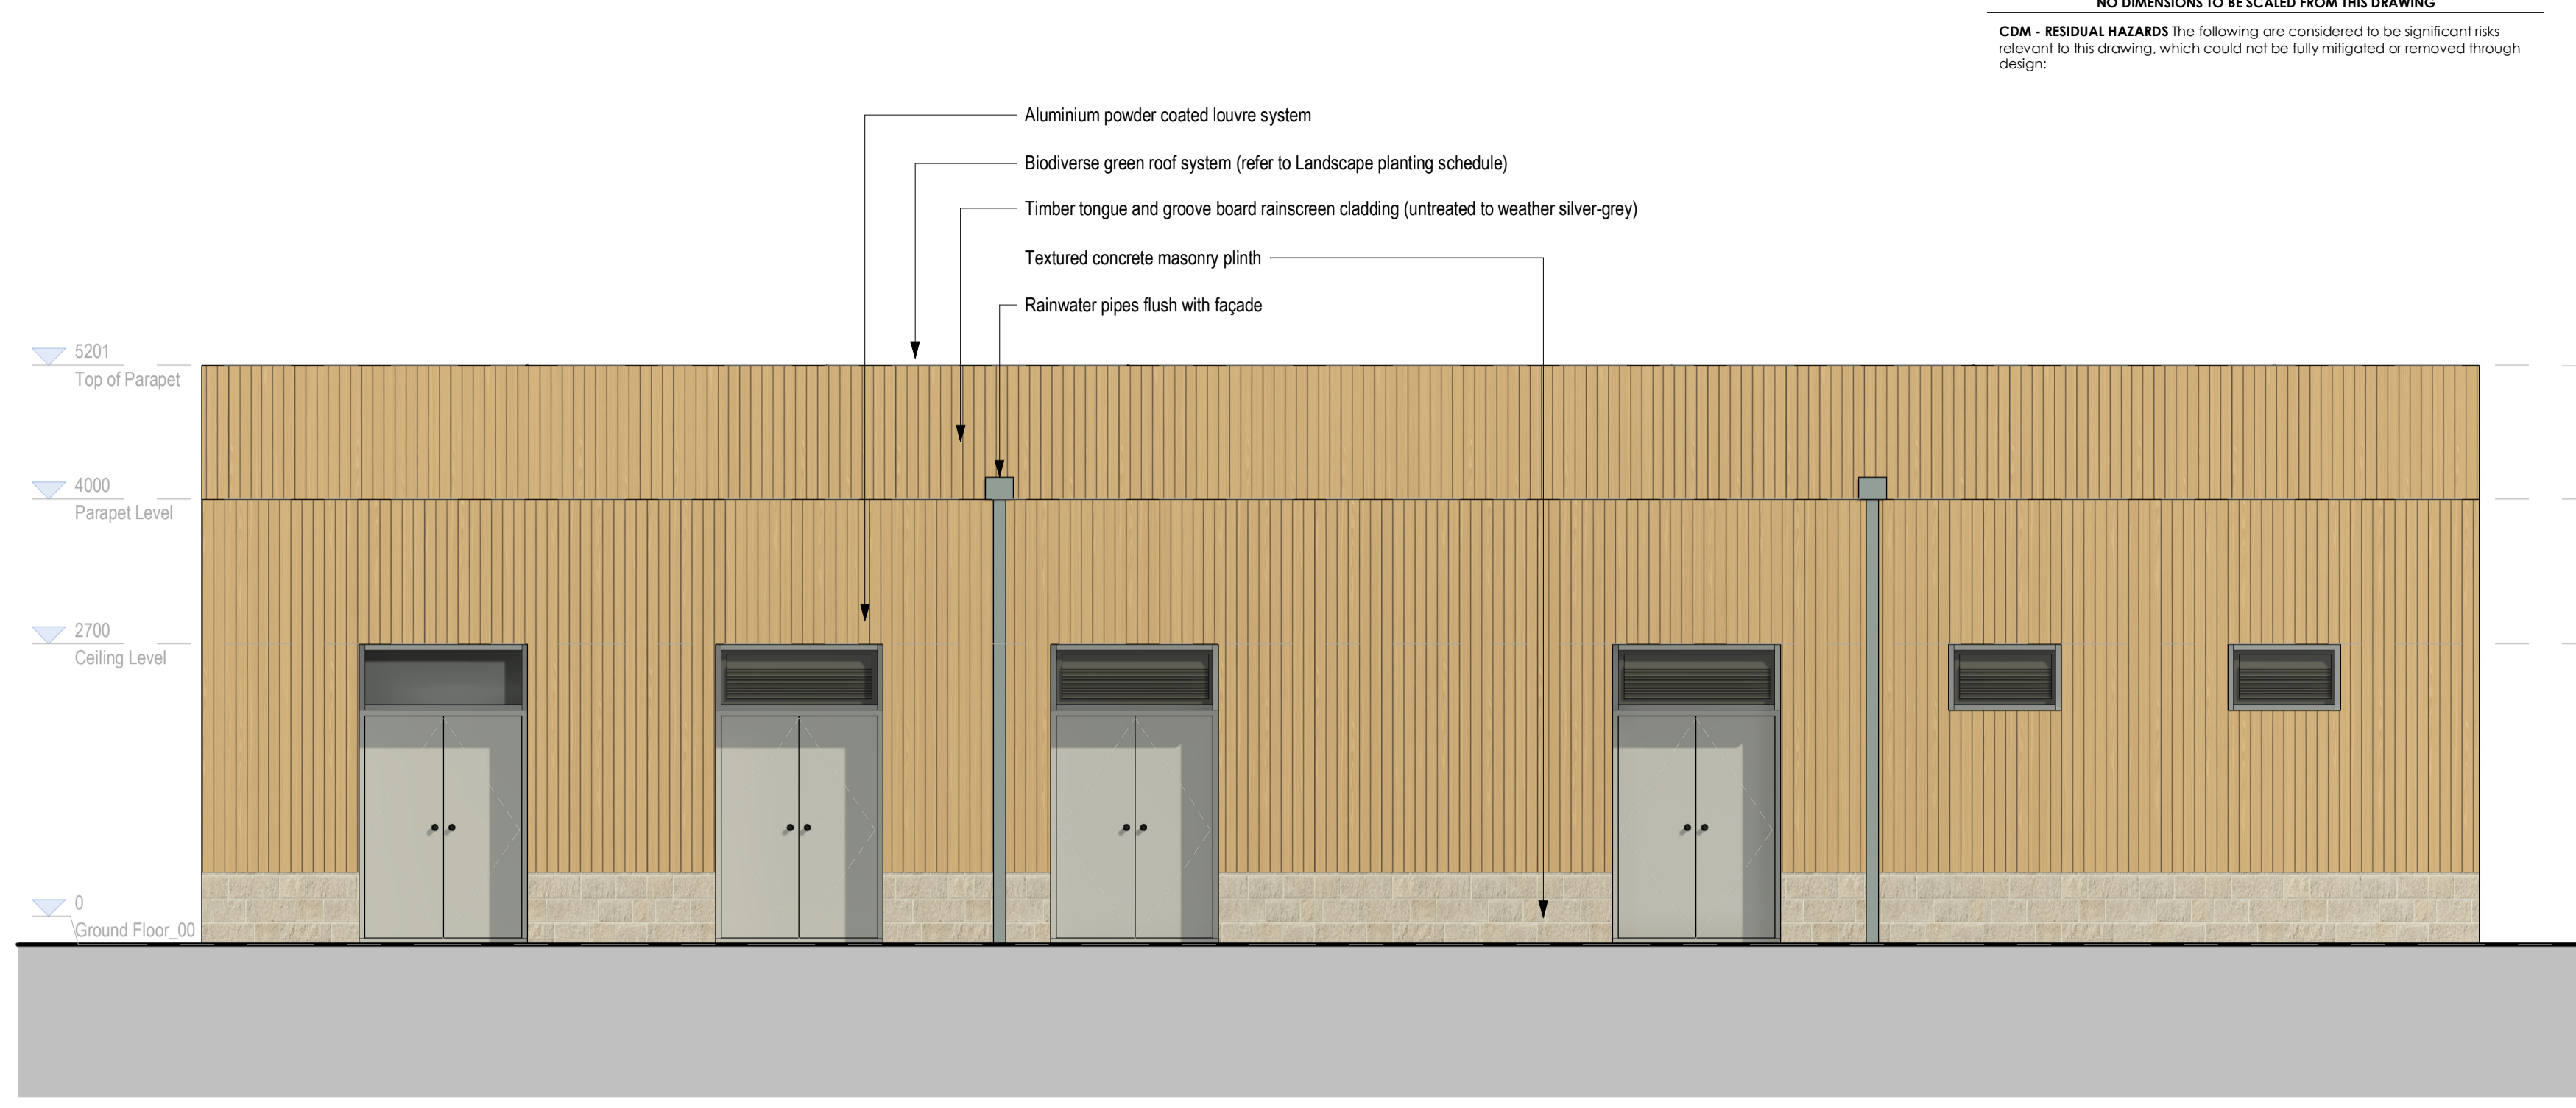


Elevation 2 - East  
1:50



Elevation 3 - South  
1:50

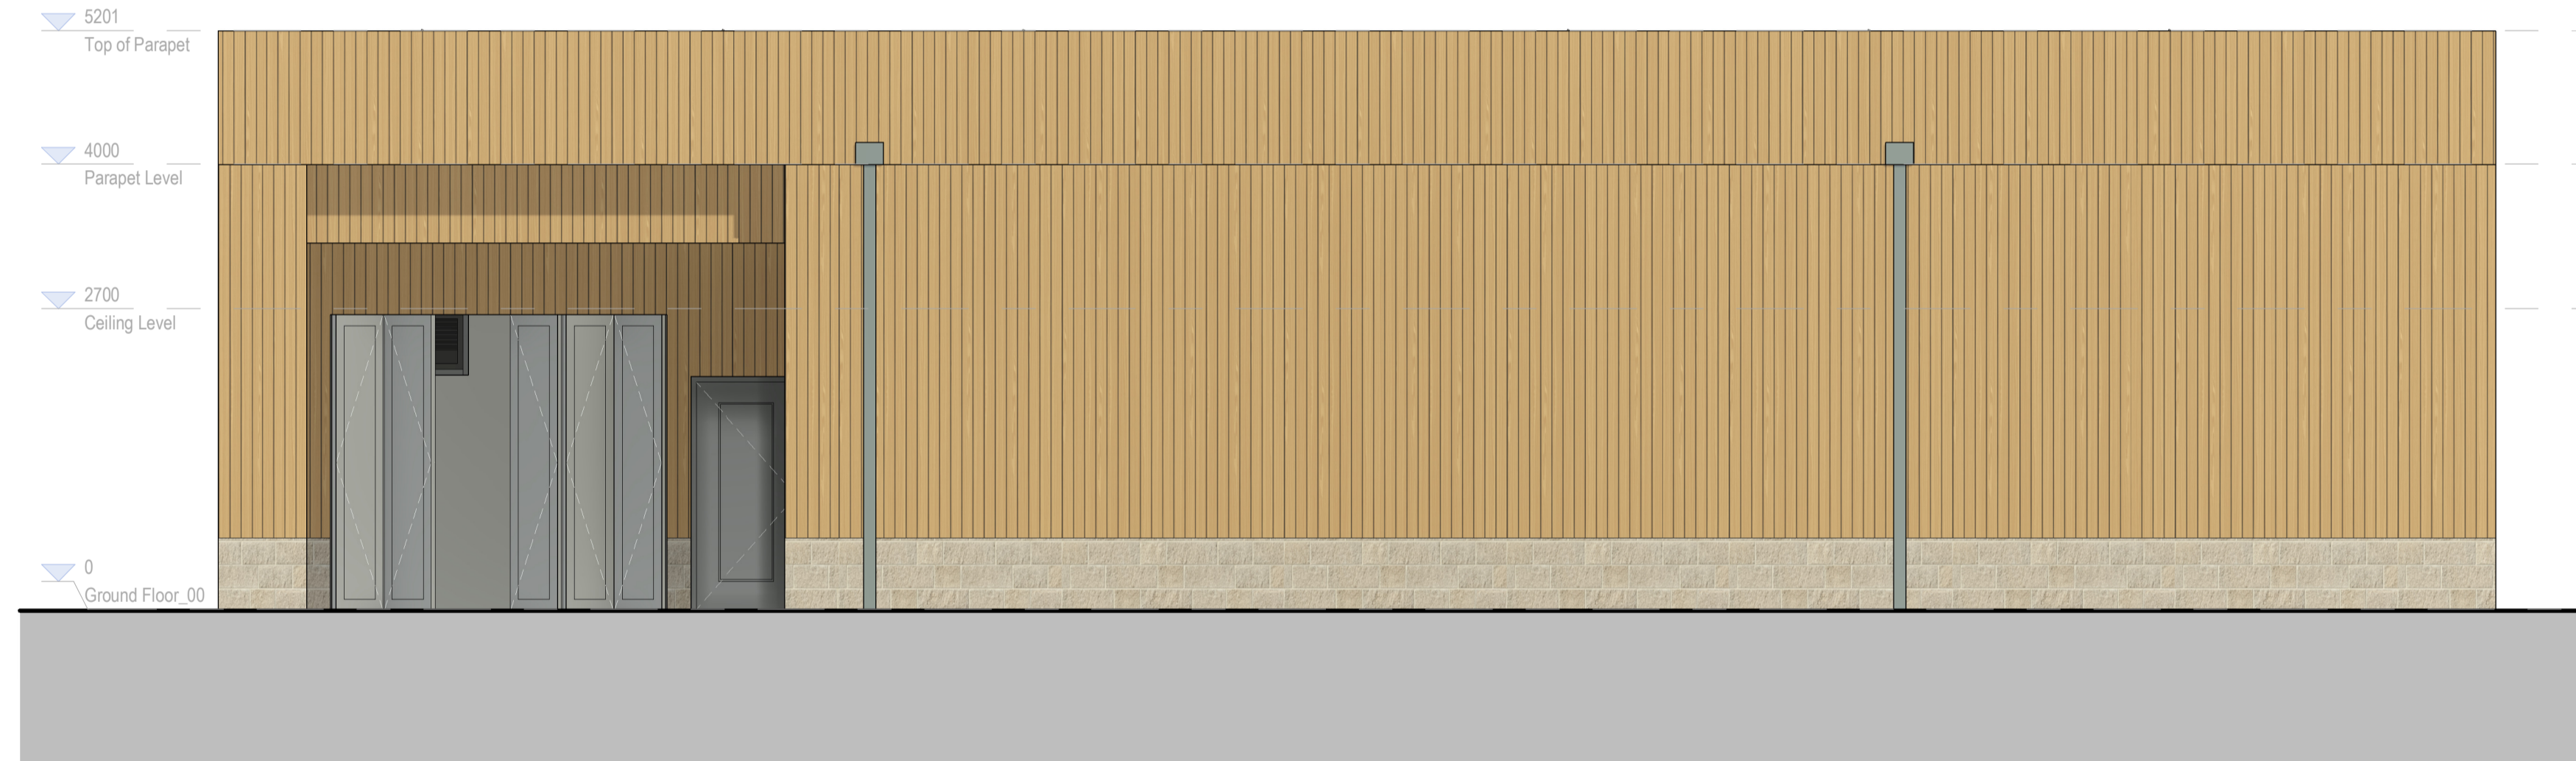

Elevation 4 - West  
1:50

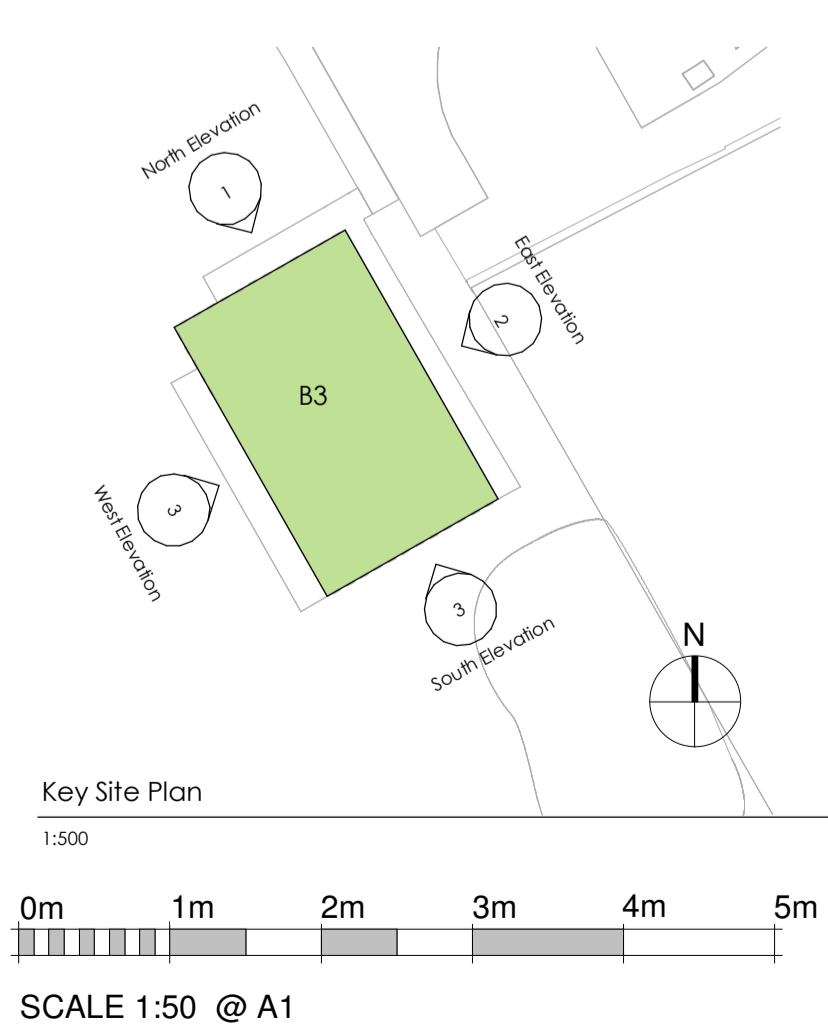

Revision	Date	Drn	Chk
P04	03.10.22	AJ	CG
P03	11.08.22	LH	CG
P02	19.05.22	NB	LH
P01	12.04.22	NB	CG

This document references the following files:-

Client			
Surrey County Council			
Project			
Surrey Outdoor Learning & Development Centre			
B3 - Camping Changing Block			
Drawing Title			
Proposed Elevations			
B3 - Camping Changing			
Suitability Status			
S2 - Suitable for information			
Job No.	Scale	Size	Rev
211263	As indicated	@ A1	P04
Drawing Number			
PR-200 - PEV - ZZ - ZZ - DR - A 33141			
Project Code	Originator	Zone	Level

**PICK EVERARD**