
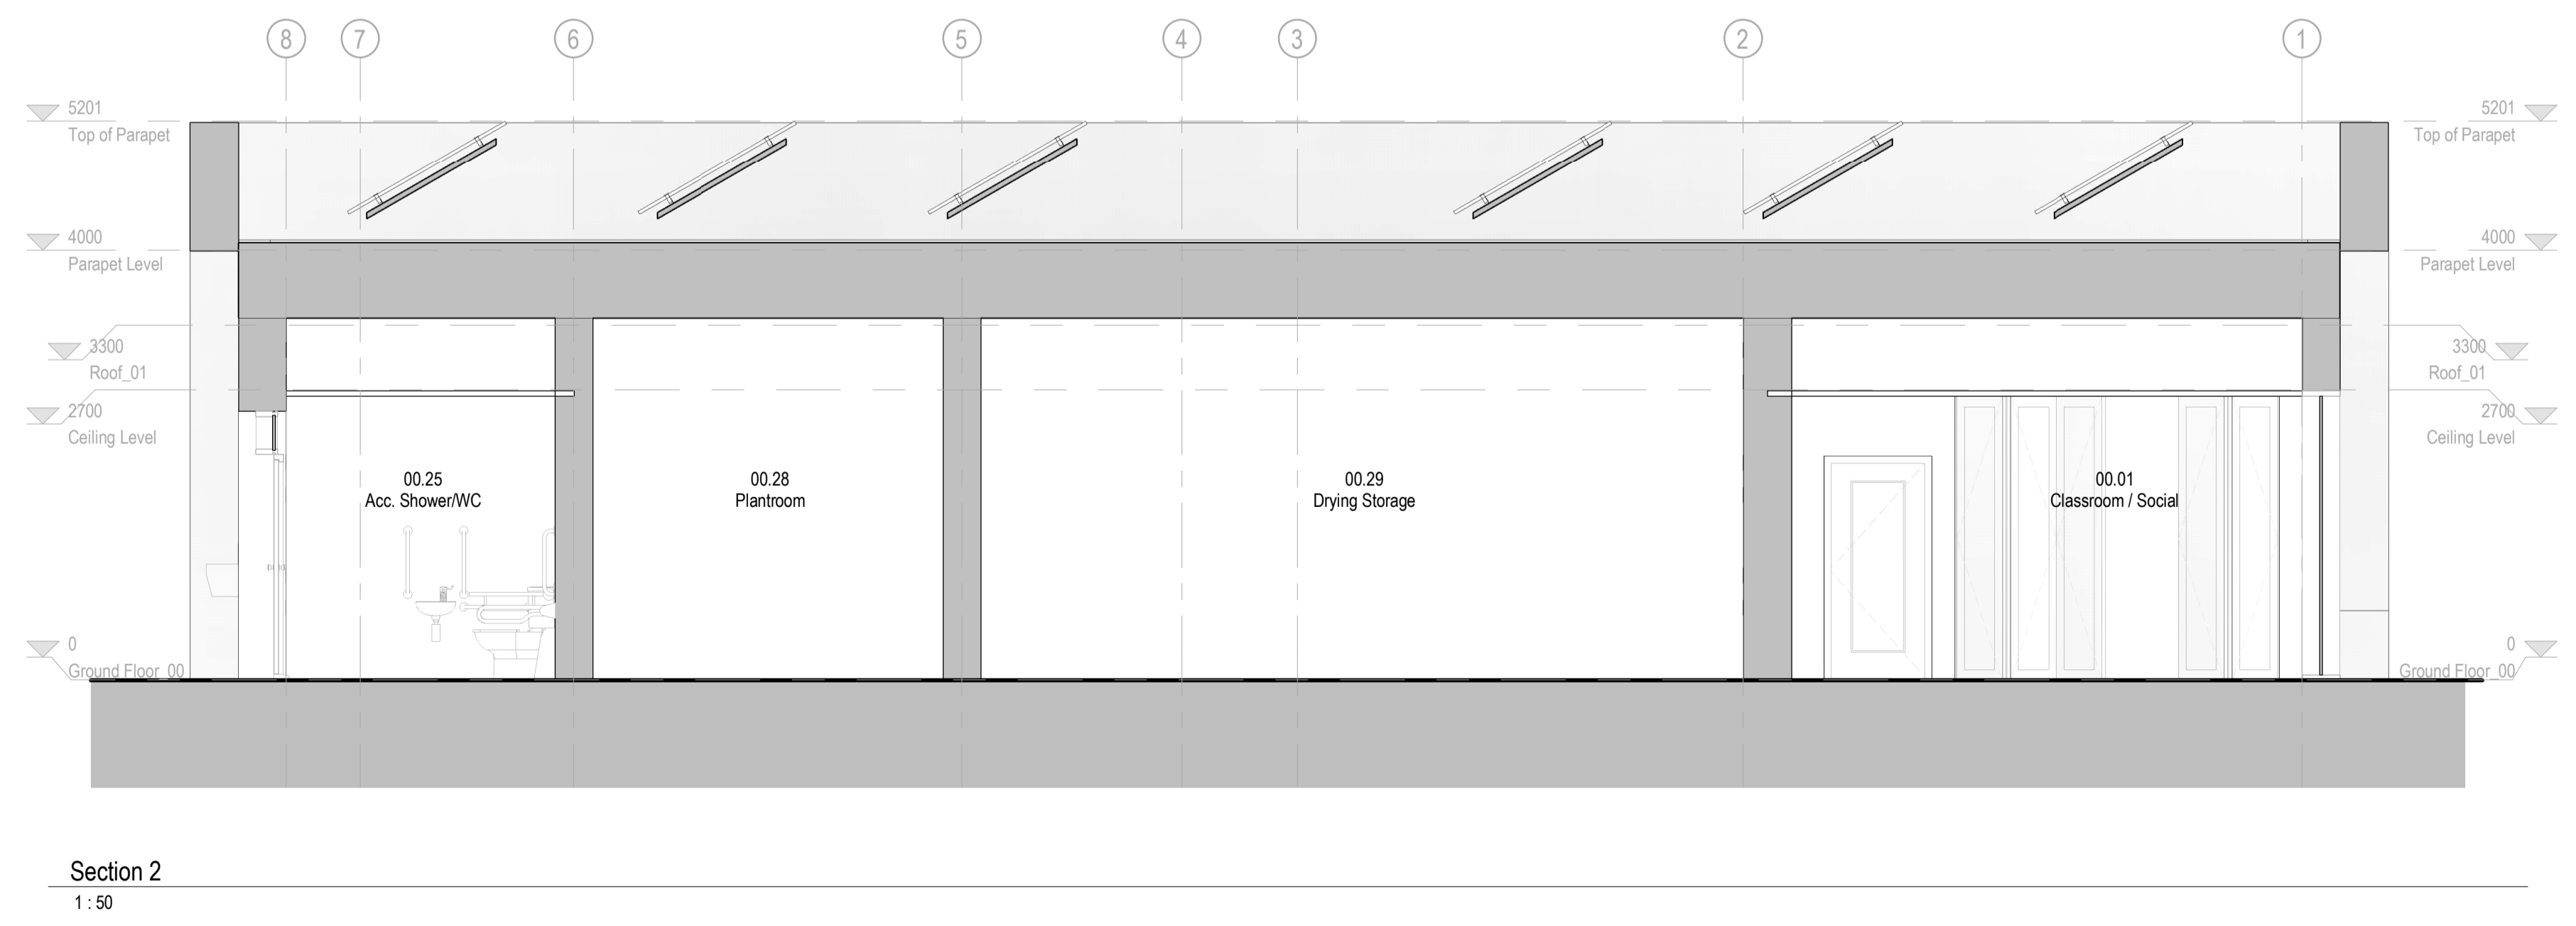


NO DIMENSIONS TO BE SCALED FROM THIS DRAWING
CDM - RESIDUAL HAZARDS The following are considered to be significant risks relevant to this drawing, which could not be fully mitigated or removed through design:

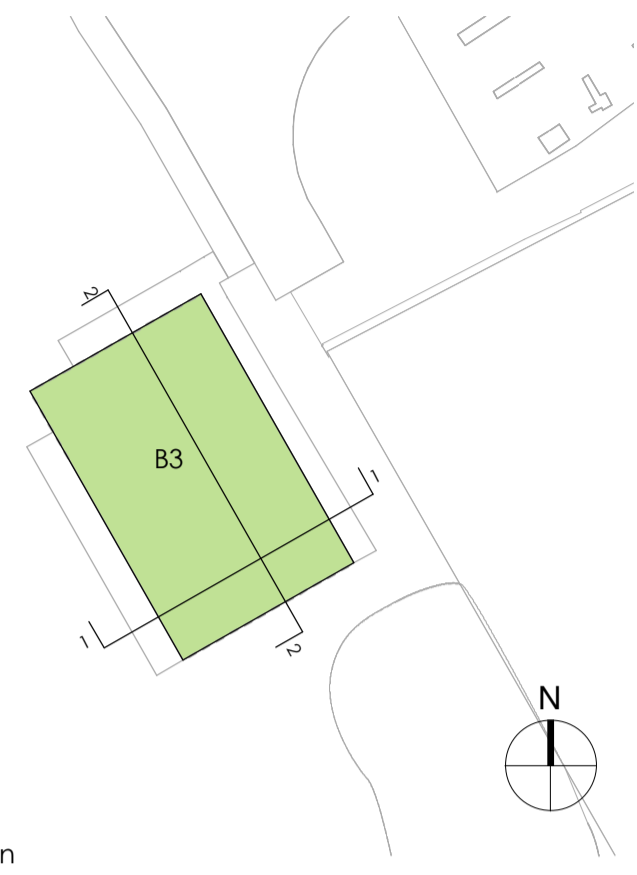

P03	Issued for Planning Submission Incorporating Comments Following Review	12.10.22	AJ	CG
P02	Issued for Planning submission	03.10.22	AJ	CG
P01	Issued for coordination	11.08.22	LH	CG
Revision		Date	Dm	Chk

This document references the following files:-

Client
Surrey County Council

Project
**Surrey Outdoor Learning & Development Centre
B3 - Camping Changing Block**

Drawing Title
**Proposed Sections
B3 - Camping Changing**

Suitability Status
S2 - Suitable for Information

Job No.	Scale	Size	Rev
211263	As indicated	@ A1	P03

Drawing Number
PR-200 - PEV - ZZ - ZZ - DR - A 34141

Project Code	Originator	Zone	Level	Type	Role	Number
--------------	------------	------	-------	------	------	--------

