


INSPIRATION IMAGE
NEW WALKWAY

01 PROPOSED ELEVATION 'F,F' & SECTION THROUGH WALKWAY
1:50 @ A1

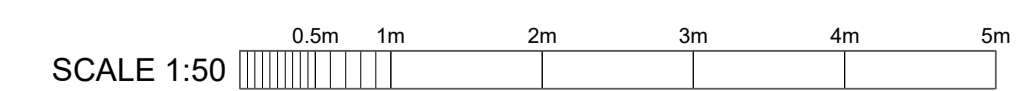

NOTES
DRAWINGS ARE DESIGN INTENT ONLY. PRODUCTION DRAWINGS TO BE COMPLETED BY CONTRACTOR TO MEASURED SITE DIMENSIONS FOR DESIGNERS / ARCHITECT'S APPROVAL PRIOR TO CONSTRUCTION.
CONTRACTOR TO ENSURE ALL MATERIALS AND WORKMANSHIP COMPLIES WITH LOCAL AUTHORITY REGULATIONS.
STRUCTURAL ENGINEER MUST BE EMPLOYED WHERE APPLICABLE.
THIS DRAWING IS THE COPYRIGHT OF CAPELO DESIGN LTD. THIS DRAWING CANNOT BE COPIED, REPRODUCED, RETAINED OR DISCLOSED TO ANY UNAUTHORISED PERSON.

PROJECT INFORMATION
SITE ADDRESS:
25 CHURCH ROAD
TEDDINGTON
TW11 8PF

REVISION

REV	DESCRIPTION	DRAWN	DATE
-	1st ISSUE	CH	14/10/22

- DRAWING STATUS**
- FOR INFORMATION
 - FOR APPROVAL
 - FOR COSTING ONLY
 - FOR PLANNING APPROVAL

CAPELO
www.capepo.design / hello@capepo.design

CLIENT
SEVENTY FOUR PROP. CO.

PROJECT
CHURCH ROAD RESIDENTIAL DEVELOPMENT

DESCRIPTION
PROPOSED ELEVATION 'F,F' & SECTION THROUGH WALKWAY

SCALE 1:50 @ A1 **DRAWN BY** CH **DATE** SEP. '22

DRAWING NO. 22228-A-115 **REVISION**