



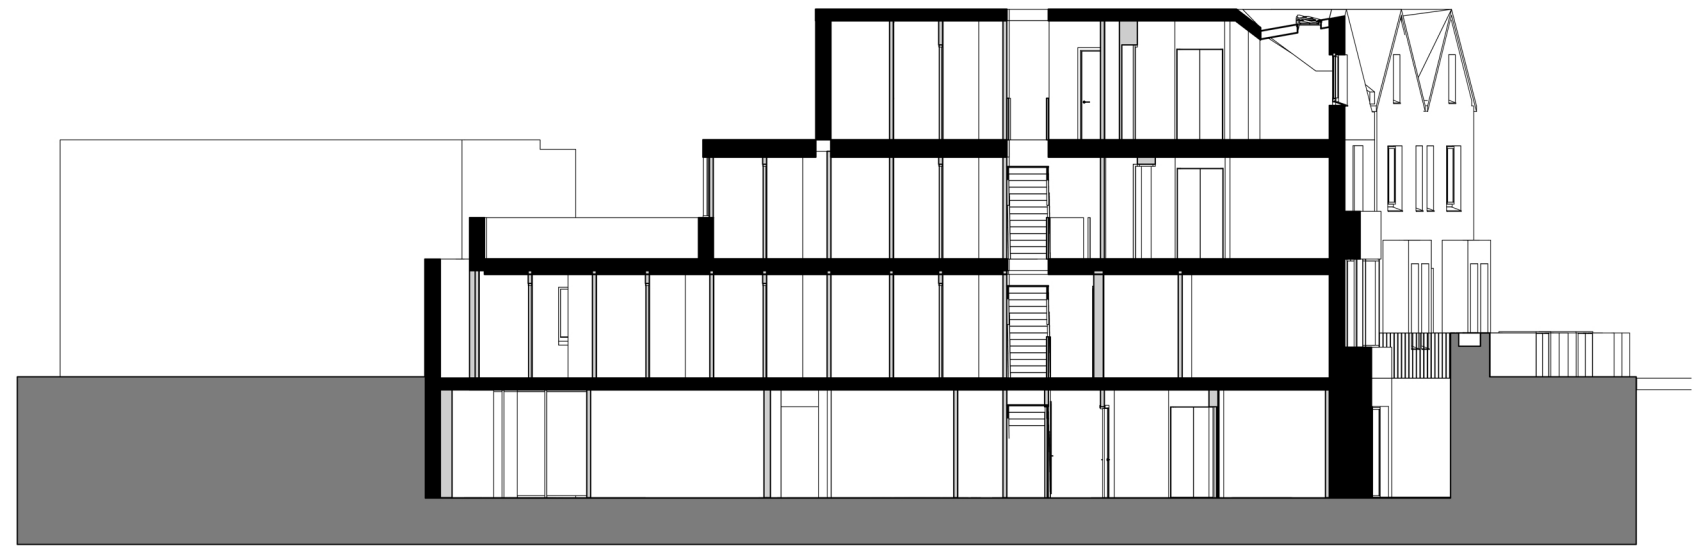

Section A through 47a, 47 and 49



Section B through 47a

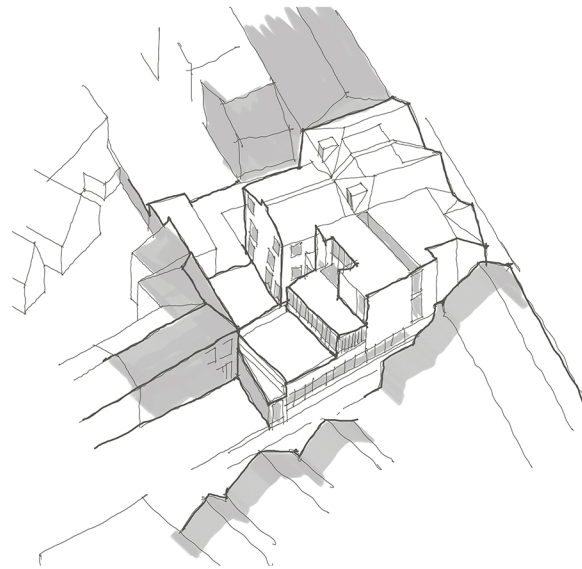

Section C through garden and 47a




Section D through 47



1	Planning Permission Submission	18.02.22	ML
2	Planning Submission Revision	31.10.22	ML

Project No: 018
Last Issued: 31.10.22

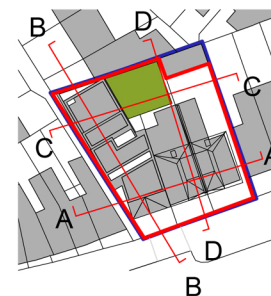

47a, 47 & 49 Lower Mortlake Road

Proposed Sections

As indicated @A3

BL-15-201 - P2

Original drawing is A3. Do not scale from this drawing.

boehm
- lynas