



Project No	Drawing No	Revision
03723	P(0)2	

© ASH DESIGN CONSULTANTS LTD
 Registered Office: 165 Queen Victoria Street, London, EC4Q 4DD
 Company registered in England and Wales No. 4129850
 No part of this drawing may be reproduced without written consent
 All contractors must visit site and be responsible for taking and checking all dimensions relating to this work
 Do not scale from this drawing

Rev	Date	By	Amendment

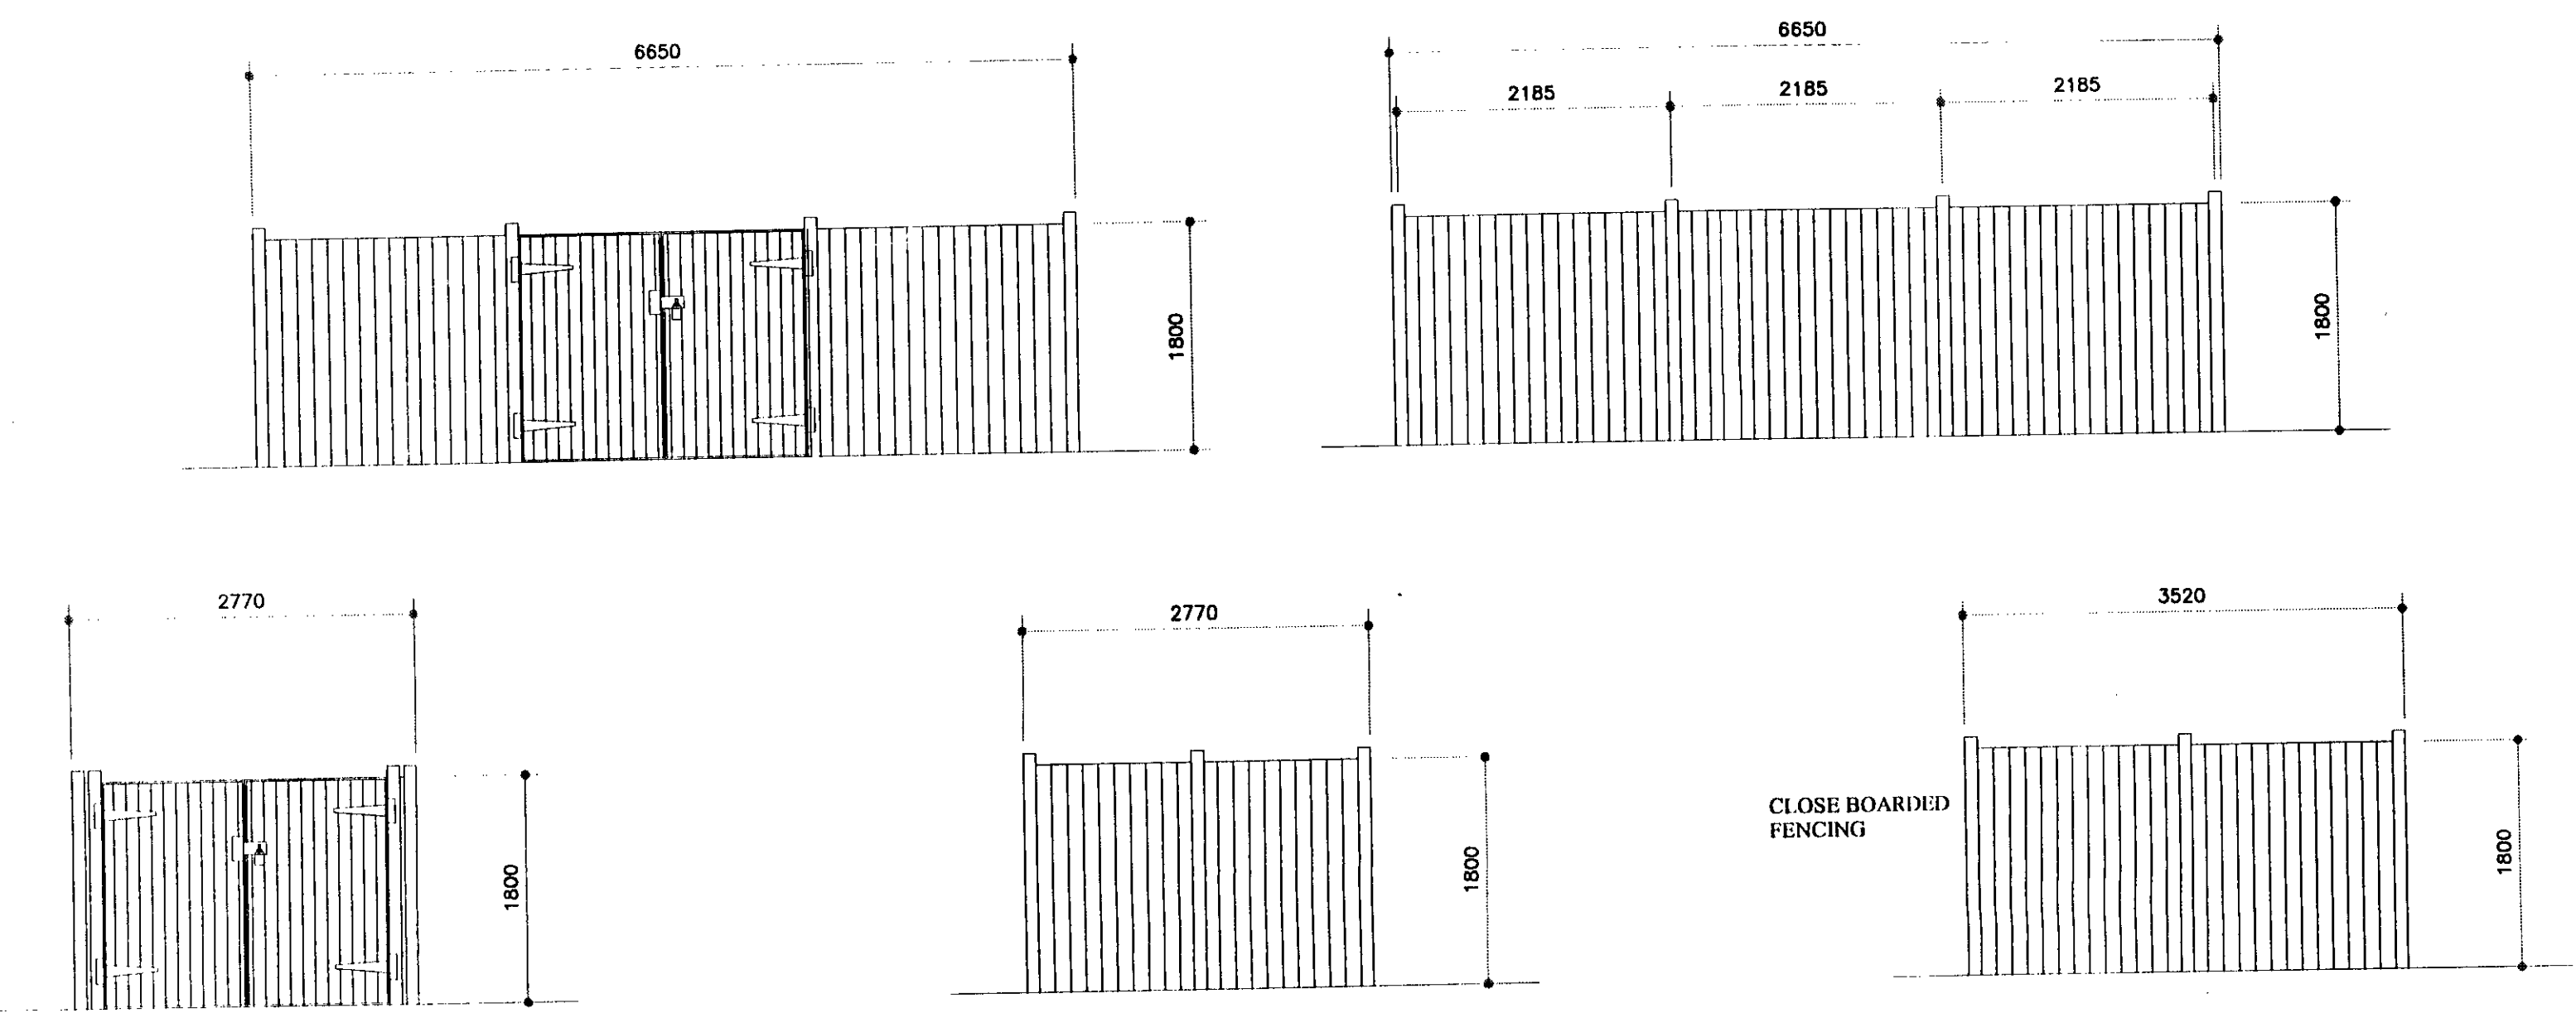

**BIN STORAGE COMPOUNDS
ELEVATIONS**

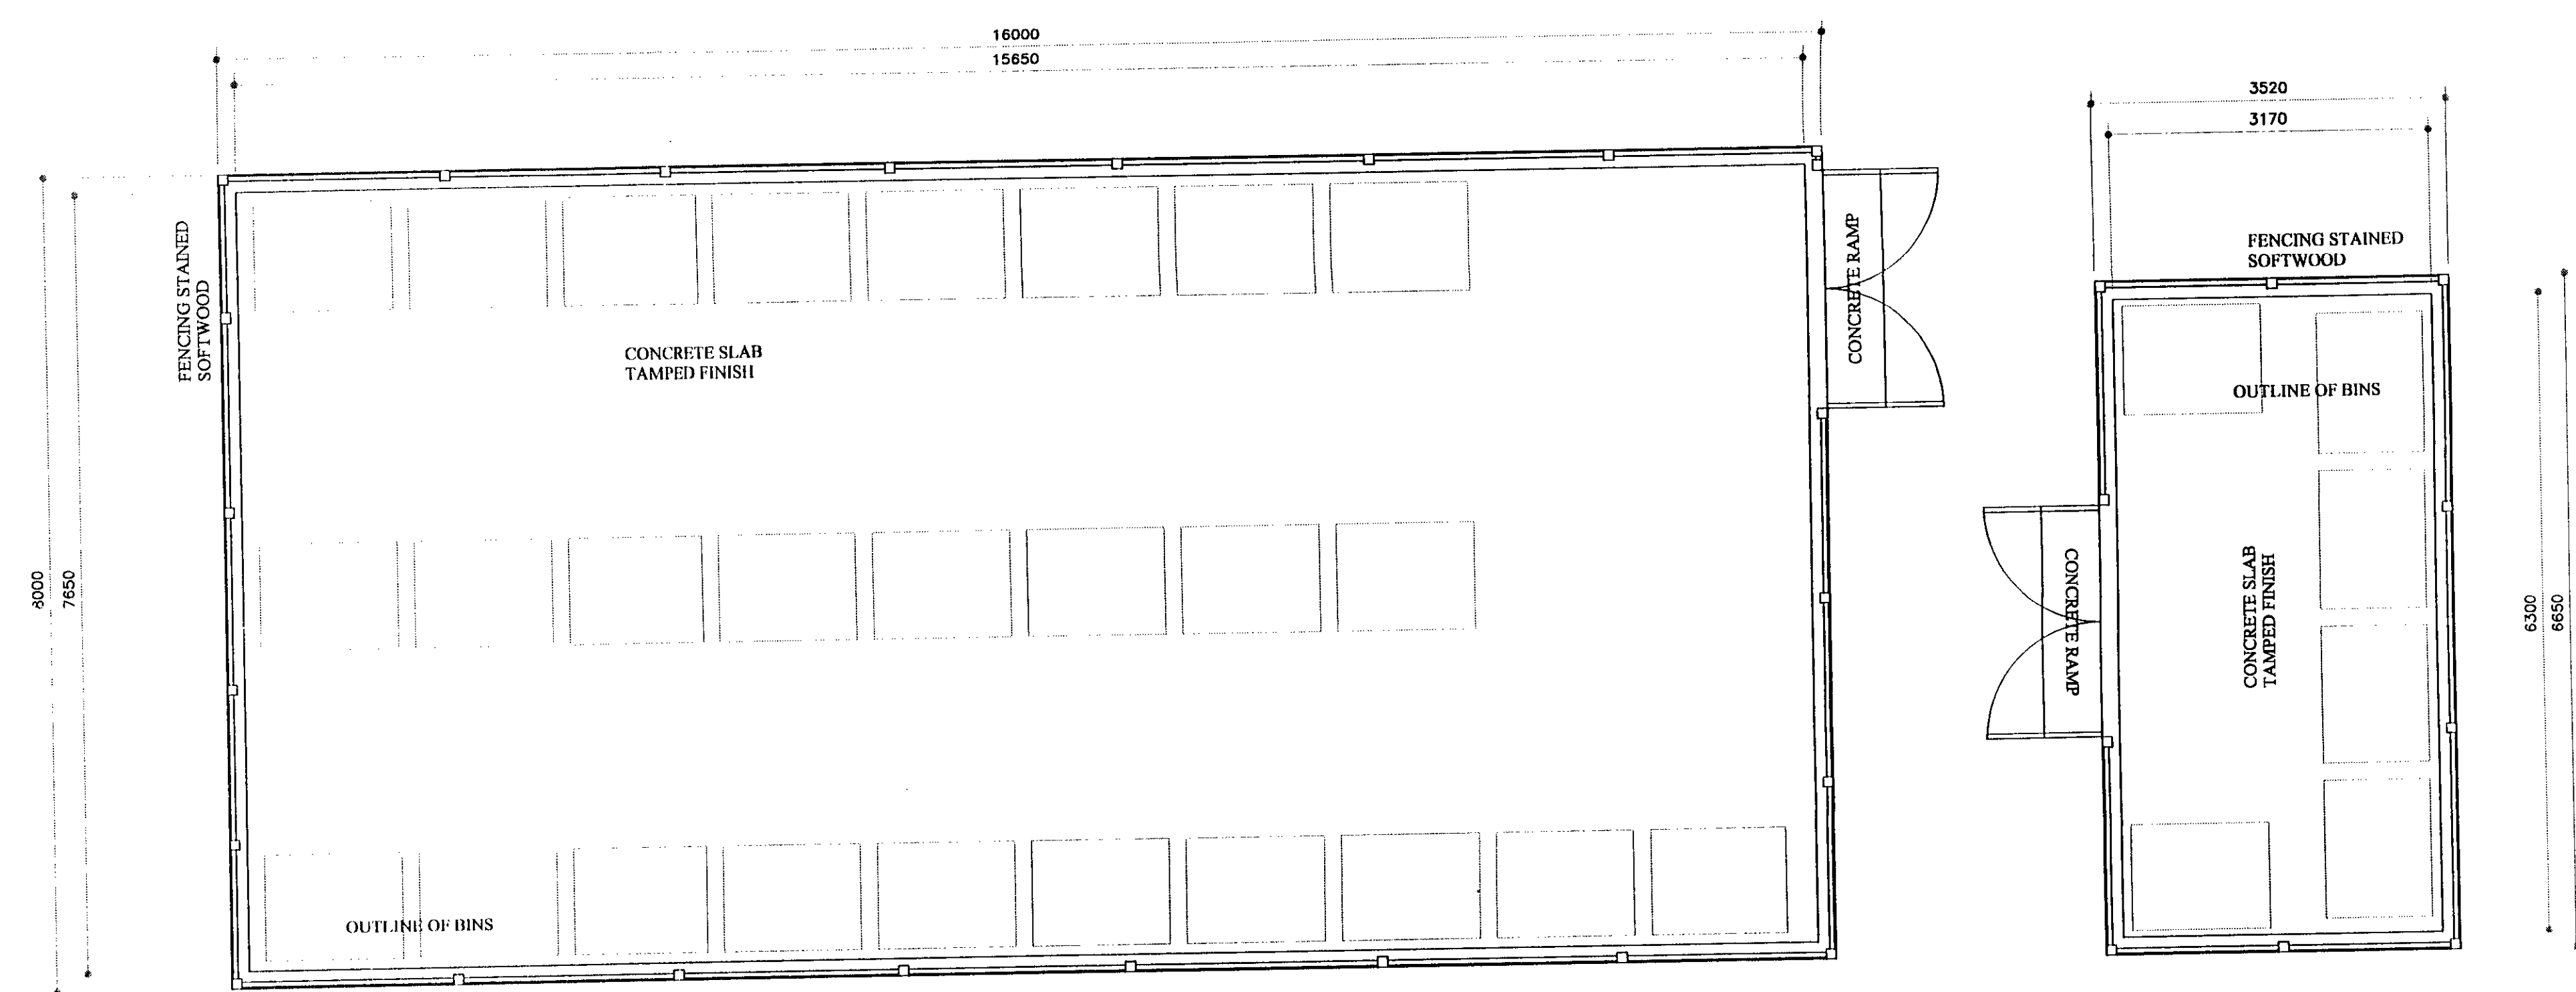

**CENTRAL BIN COLLECTION
COMPOUND**

**6 BIN SIDE ACCESS
TYPE 3**

LEGEND

04/0300; FUL
 LONDON APPROVAL OF
 RICHMOND UPON THAMES
 02 FEB 2004
 PLANNING

TRIBAL
 A member of Triball Group PLC

ASH DESIGN
 CHARTERED ARCHITECTS

LONDON
 RIVERSIDE OFFICES, 11 LOCK A, LITTLEBROOK BUSINESS PARK,
 DARTFORD, KENT DA1 2PZ
 Tel: 01322 627800 E-mail: ash@triballps.co.uk
 Fax: 01322 290155 Website: www.triballps.co.uk

BRISTOL
 1 FURCH AND SUHANE,
 BRISTOL BS2 2BE
 Tel: 0117 311 5400
 Fax: 0117 311 5402

LEEDS
 SUITE 1, GEMSTONE GARAGE OFFICES,
 SHEPHERD ROAD, THORPASTON, LS20 9LX
 Tel: 01937 830075
 Fax: 01937 830612

Client	St MARY'S COLLEGE TWICKENHAM		
Project	MAIN BIN STORE RE-LOCATION		
Drawing	BIN STORE COMPOUNDS		
Date	24/01/04	Scale	1/1250
Drawn by	JB	Checked by	

Project No	Drawing No	Revision
03723	P(0)2	