



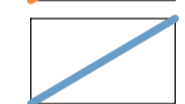



01 Green Roof Build Up Section
Scale 1:5

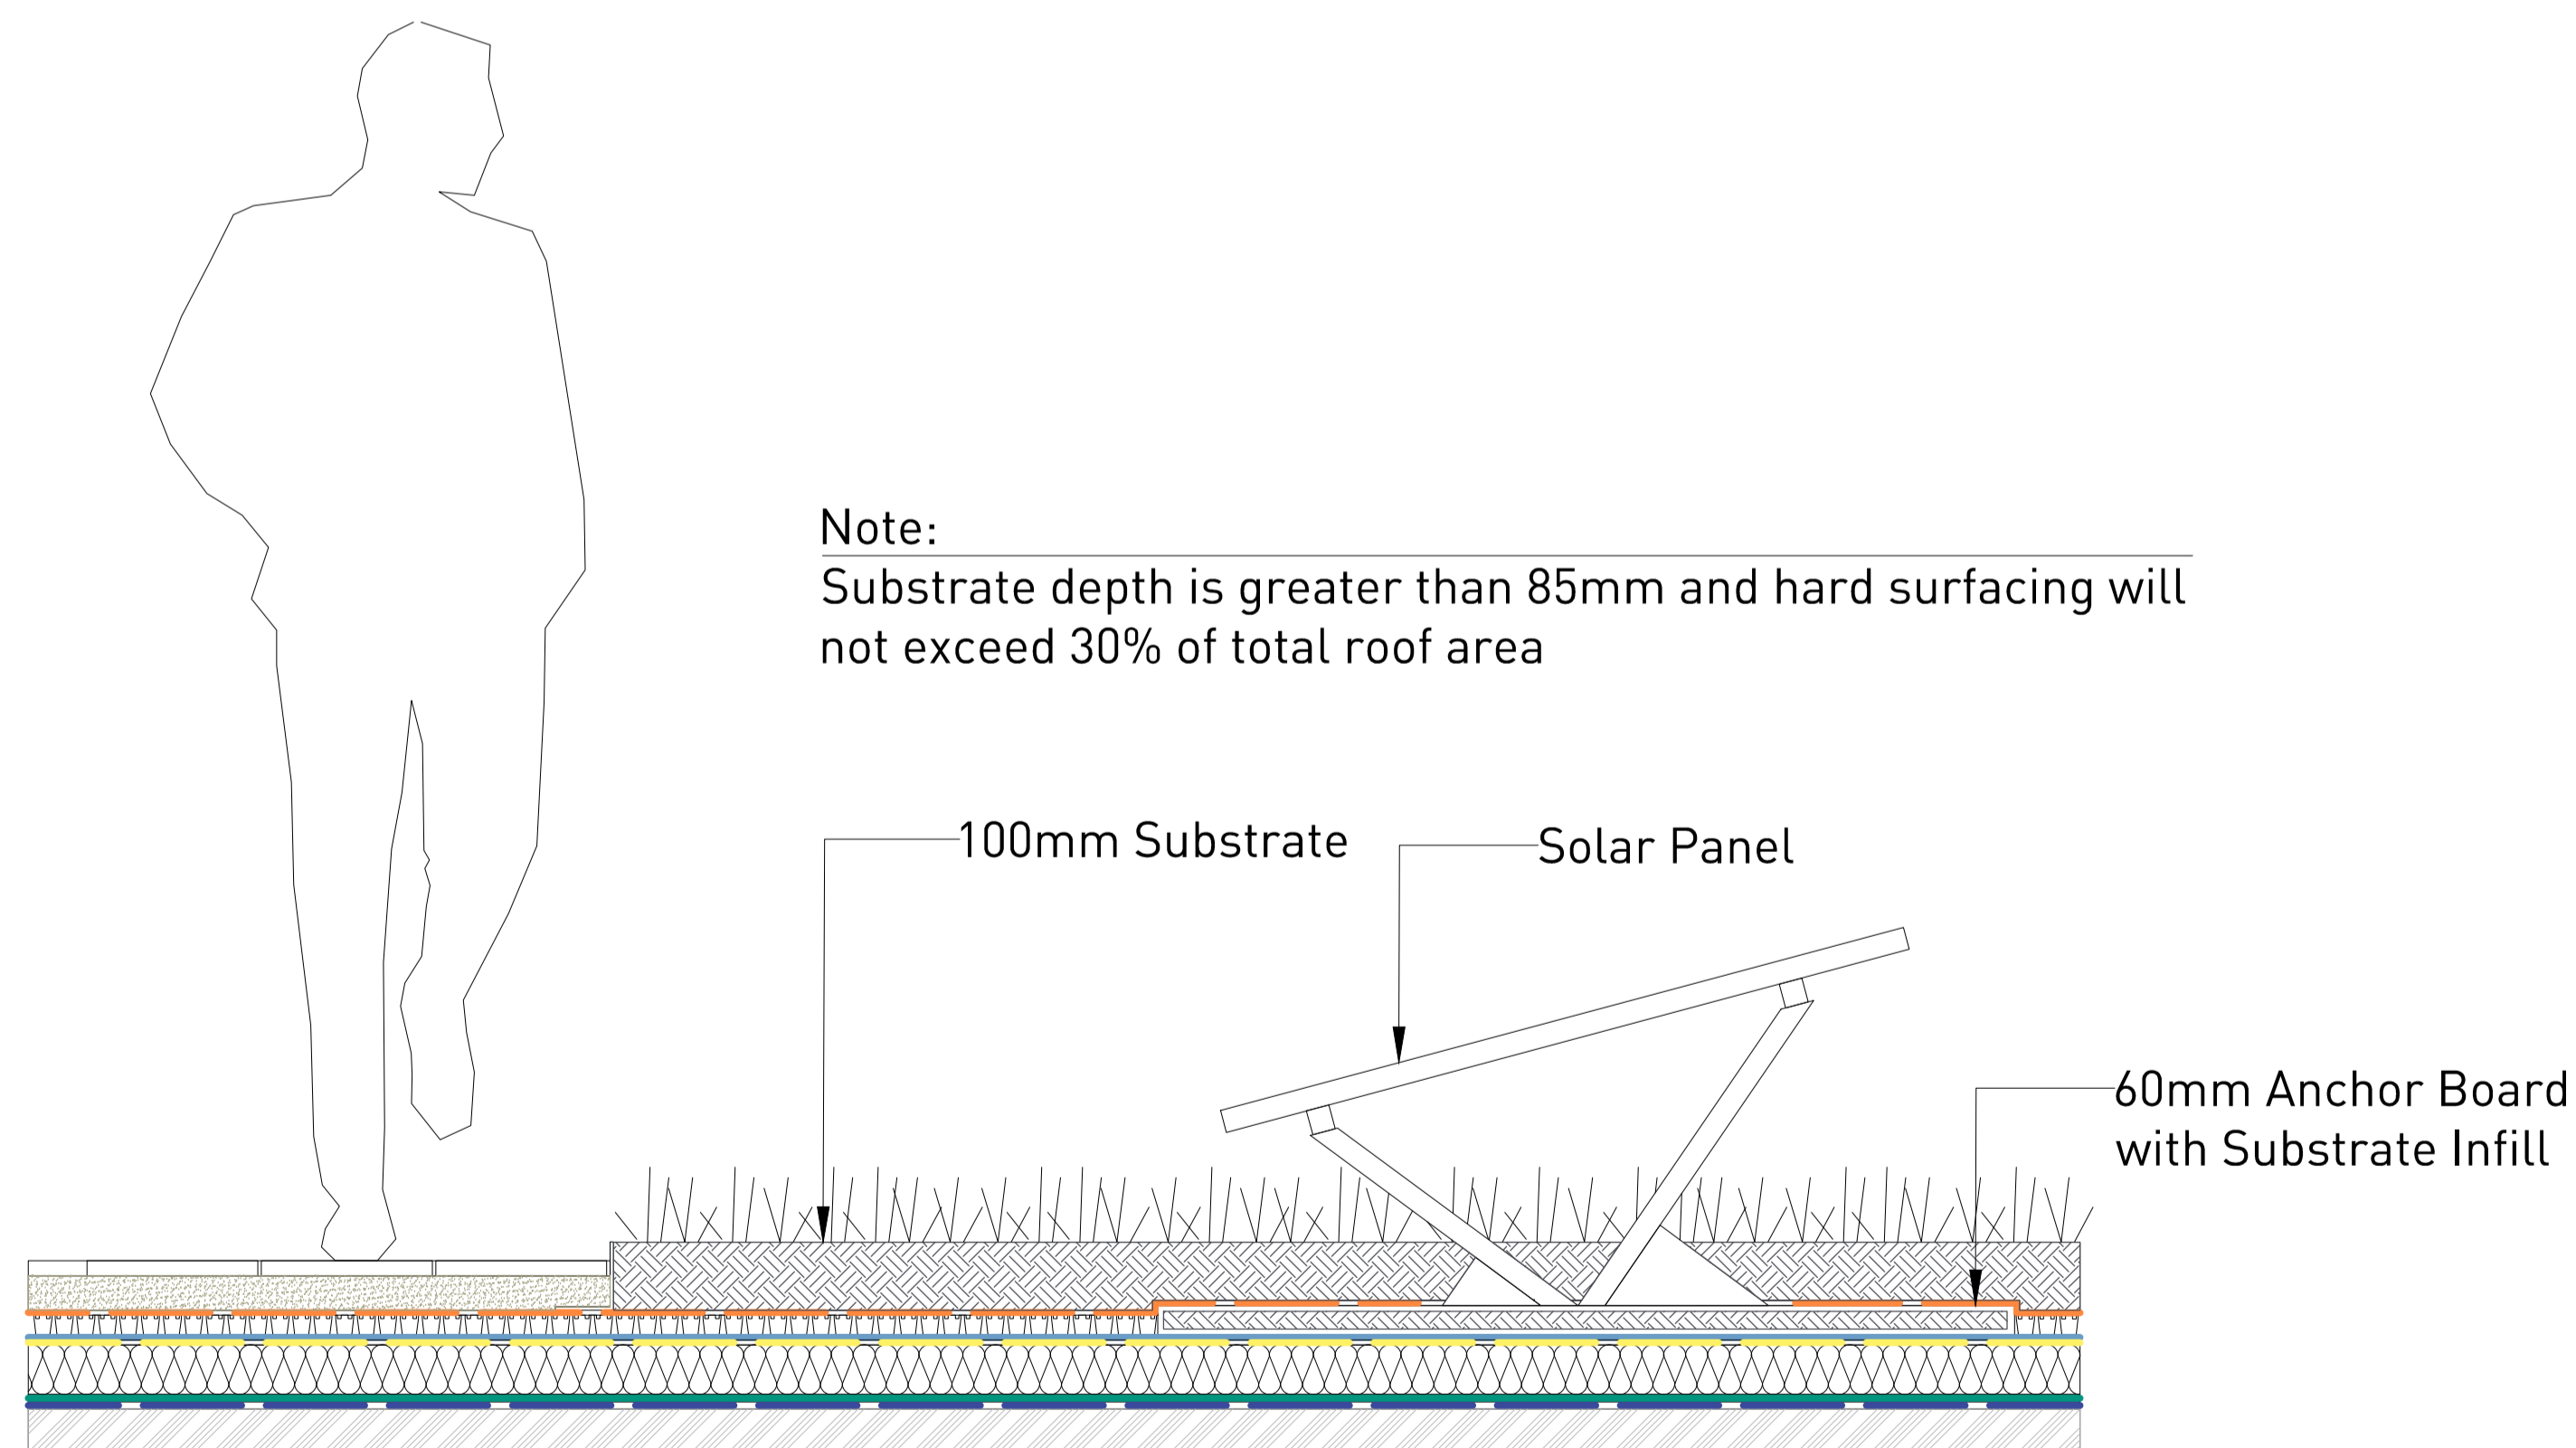

Note:
Substrate depth is greater than 85mm and hard surfacing will not exceed 30% of total roof area

02 Green Roof Build Up Section
Scale 1:10

KEY

-  Filter Fleece Layer
-  Capping Sheet
-  Under Layer
-  Root Barrier
-  Vapour Control Layer

STAGE 3

REVISION	DATE	DESCRIPTION	ARCHITECT	PARTNER
S0 P1	21/10/22	ISSUE FOR REVIEW	CM	CH


 33a Victoria Street
 Birmingham
 B1 3ND
 T +44 (0) 121 234 6440
 E birmingham@adp-architecture.com
 www.adp-architecture.com

JOB TITLE: KNELLER HALL		DRAWING SHEET SIZE: A1	
DRAWING TITLE: GREEN ROOF BUILD UP DETAIL			
SCALE: AS INDICATED	DRAWING SHEET SIZE: A1		
JOB CODE: 001506	DRAWING NUMBER: ADP-XX-XX-DR-L-1911	REVISION: S0 P1	