



Project No	Drawing No	Revision
03723	P(0)2	

ASH DESIGN CONSULTANTS LTD  
 Registered office: 165 Queen Victoria Street, London, EC4V 4DQ.  
 Company registered in England and Wales No. 4128850  
 No part of this drawing may be reproduced without written consent.  
 All contractors must visit site and be responsible for taking and checking all dimensions relating to this work.  
 Do not scale from this drawing.


Rev	Date	By	Amendment

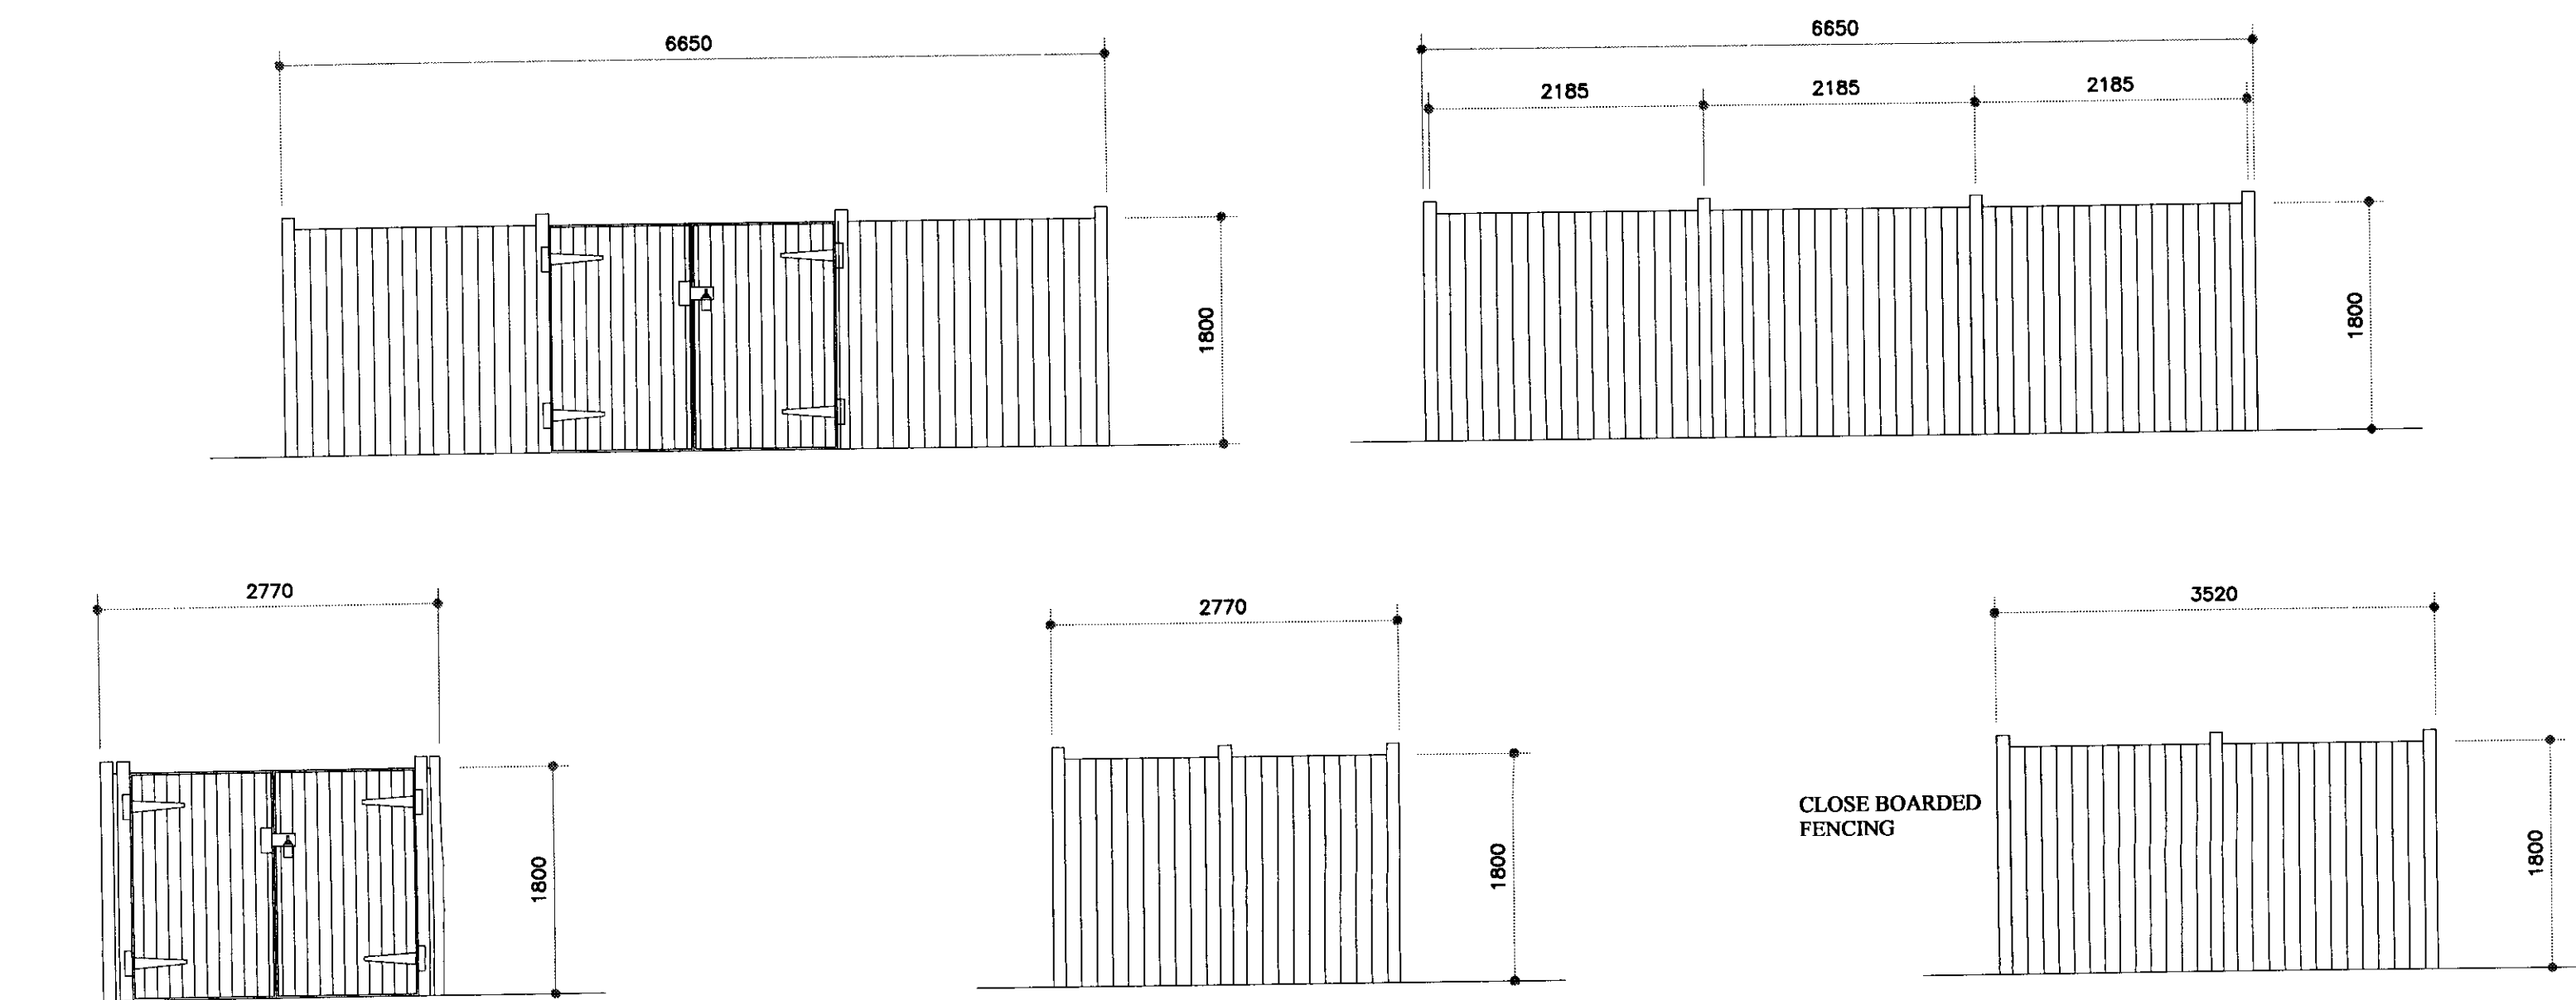

**BIN STORAGE COMPOUNDS ELEVATIONS**

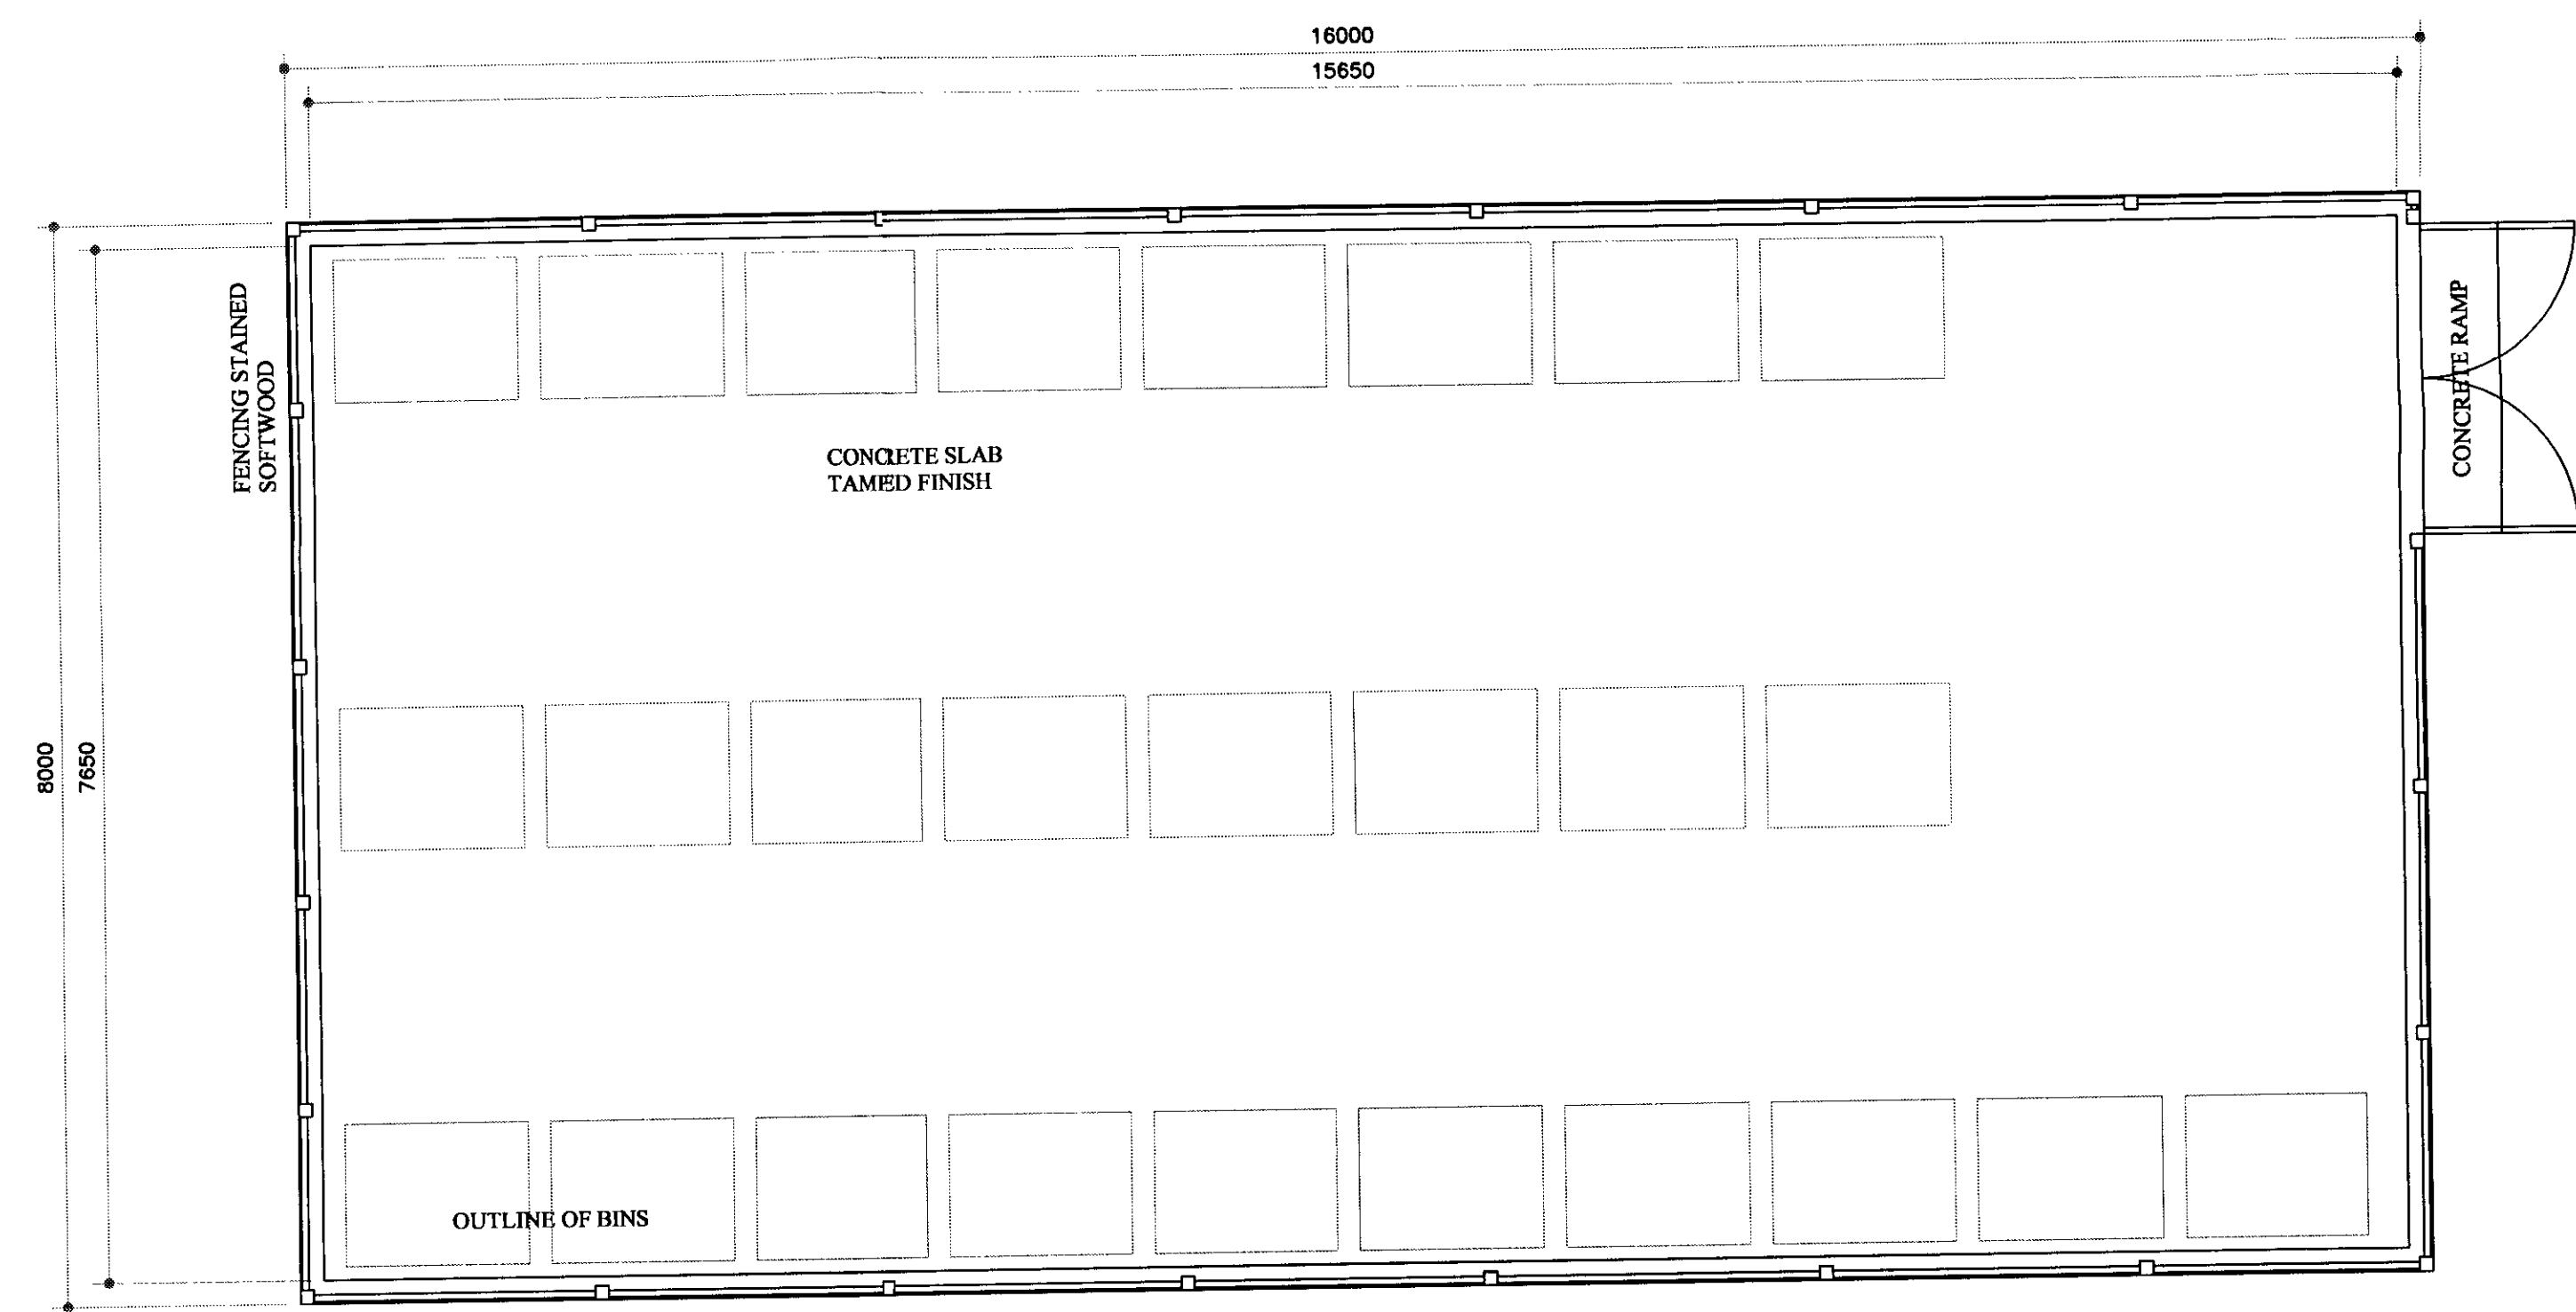

**CENTRAL BIN COLLECTION COMPOUND**

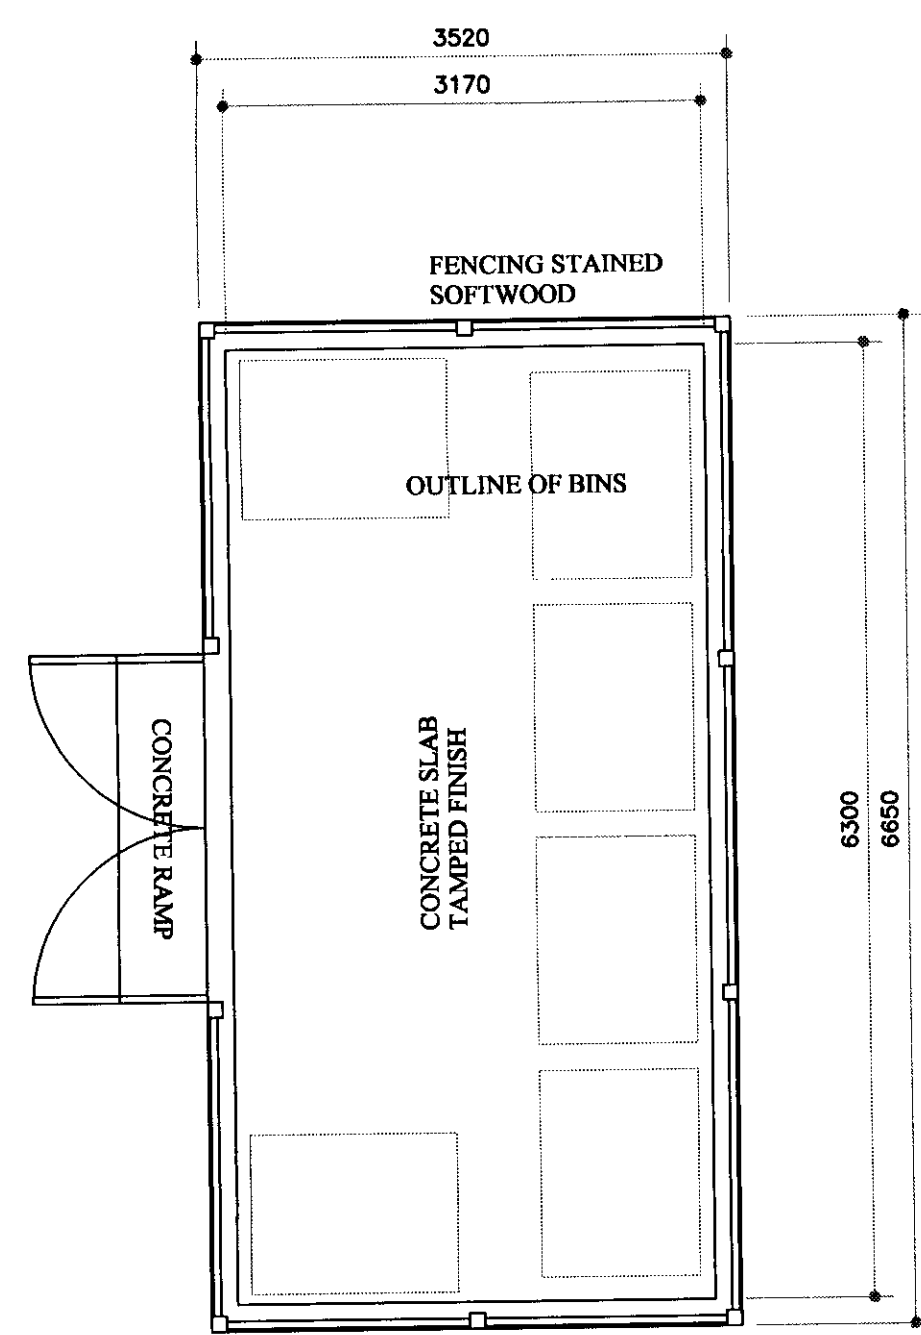

**6 BIN SIDE ACCESS TYPE 3**

**LEGEND**

04/0300; FUL

LONDON REGION OF RICHMOND UPON THAMES  
 02 FEB 2004  
 PLANNING

**TRIBAL**  
 A member of Tribal Group PLC

**ASH DESIGN**

**LONDON**  
 RIVERSIDE OFFICES, BLOCK A, LITTLEBROOK BUSINESS PARK,  
 DARTFORD, KENT DA11 5PZ  
 Tel: 01322 627800 E-mail: adcl@tribalps.co.uk  
 Fax: 01322 290155 Website: www.tribalps.co.uk

**BRISTOL**  
 1 PORTLAND SQUARE,  
 BRISTOL BS2 8RR  
 Tel: 0117 311 5420  
 Fax: 0117 311 5422

**LEEDS**  
 SUITE 1, GRIMSTON GRANGE OFFICES,  
 SHERBURN ROAD, TADCASTER, LS24 9BX  
 Tel: 01637 820975  
 Fax: 01637 820932

Client	St MARY'S COLLEGE TWICKENHAM	
Project	MAIN BIN STORE RE-LOCATION	
Drawing	BIN STORE COMPOUNDS	
Date	Scale	Drawn by
24/01/04	1/1250	JB
		Checked by

Project No	Drawing No	Revision
03723	P(0)2	