


KEY PLAN

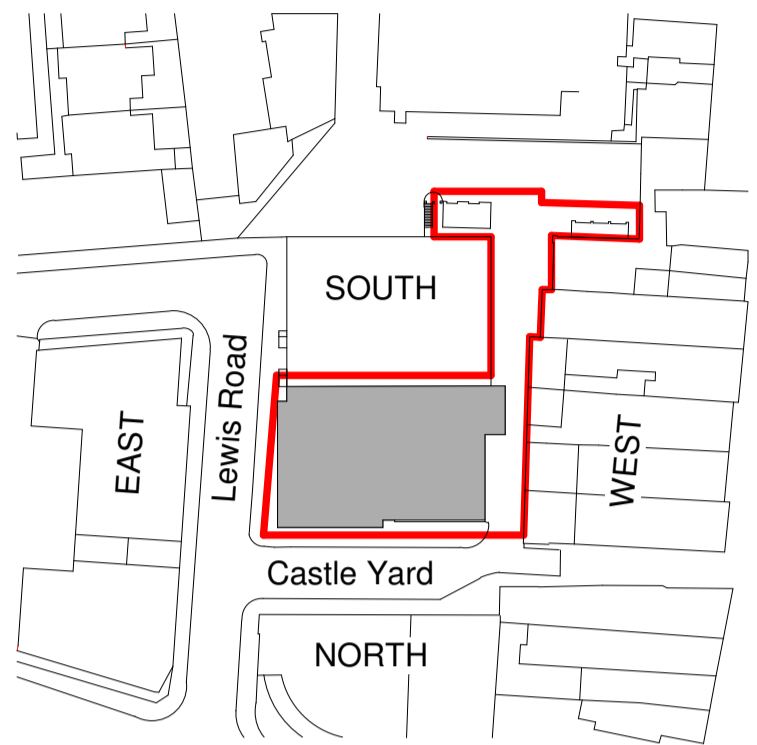

Exton Estates

Lewis Road

GLOVERS LODGE

3rd FLOOR SEDUM ROOF

3rd FLOOR TERRACE

SEDUM ROOF

Castle Mews


4th FLOOR TERRACE

4th FLOOR SEDUM ROOF

MANSAFE

MANSAFE

ROOF

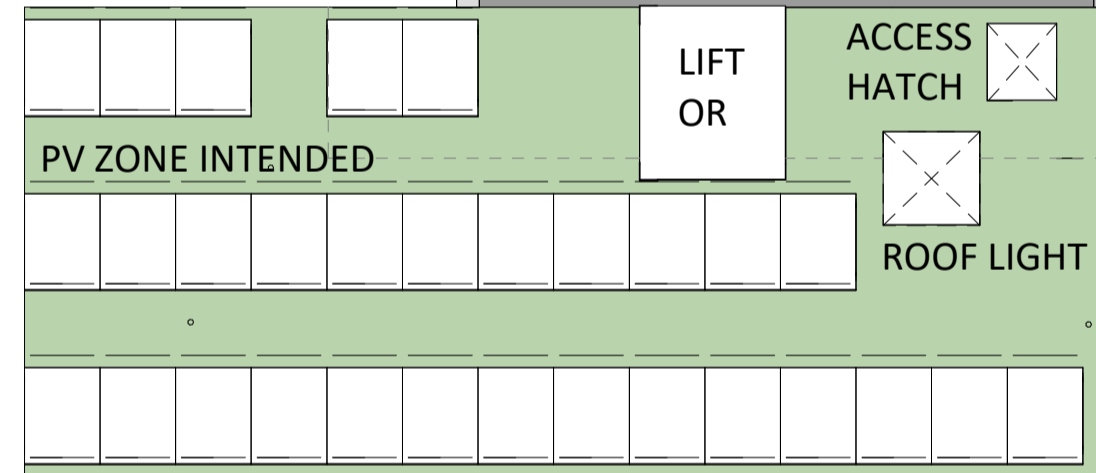


Total PV access zone 89 sqm  
PV system 43.5 sqm

Castle Yard

Castle Yard

**PROPOSED ROOF**

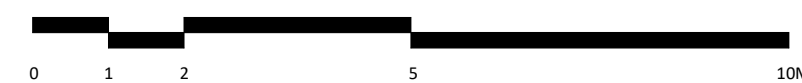

Drawn By: <b>DM</b>	Checked By: <b>CG</b>	Authorised By: <b>NT</b>	Issue Status: <b>PLANNING</b>	Revision By: <b>MS</b>	Rev Auth By: <b>CG</b>	1 Castle Yard Richmond London TW10 6TF t: +44 (0) 20 8332 3900 email: info@mydn-a.com www.mydn-a.com
Date: 26/11/2021	Scale: 1 : 100@A1	Drawing No.:	1415 - DNA - ZZ - 05 - DR - A - 1005	Revision date: 17/08/2022	Rev: P2	