



① 3. Side Elevation
1 : 50

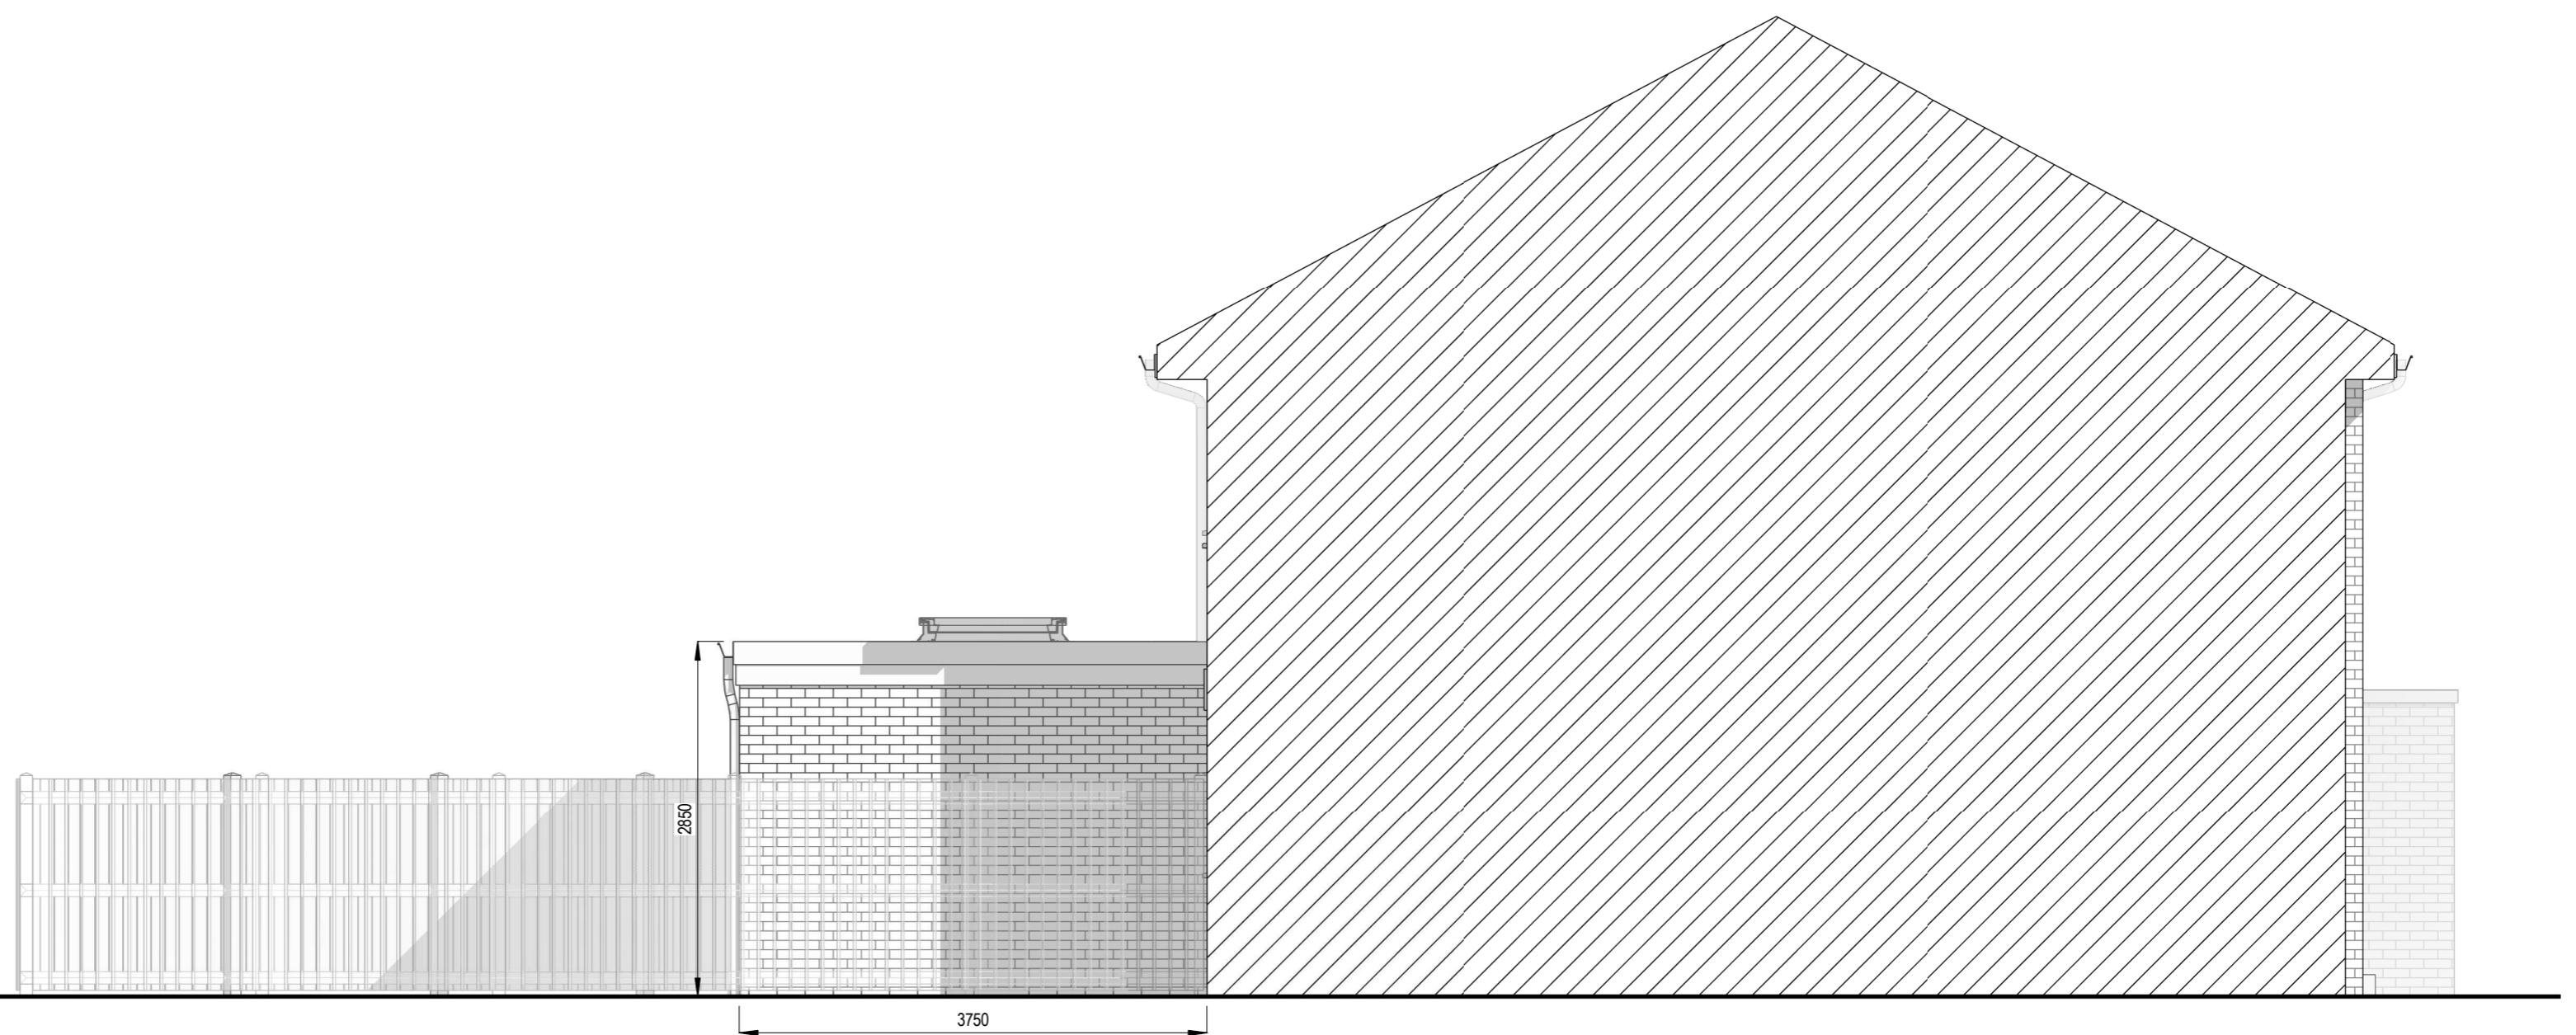

② 4. Side Elevation
1 : 50

PLANNING

REV AMENDMENT BY CHECK DATE

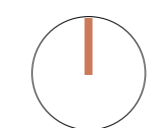

0 0.5 1 1.5 2 2.5 m CLIENT
scale 1 : 50 at A2

PROJECT
108 Teddington Park Road,
Middlesex, TW11 8NE

TITLE
Proposed Side
elevations

DRAWING NUMBER REV
0000_ GA1_3