


Date	Rev.	Description	Approved By	Date	Rev.	Description
10/08/2021	C02	M161 - Reissue of Planning Drawings to Address Planning Officers' Comments	MB			
20/10/2022	C03	M301 - Issue to Planning Officers	MB			

					+4.98
			+(4.81)		+(4.46)
+(5.01) Embankment	+(4.96)	o	the transformed to the transform		
		Approved By	<b>N</b>		Project Subject
			LANNING	Scale at 1:250	Architect

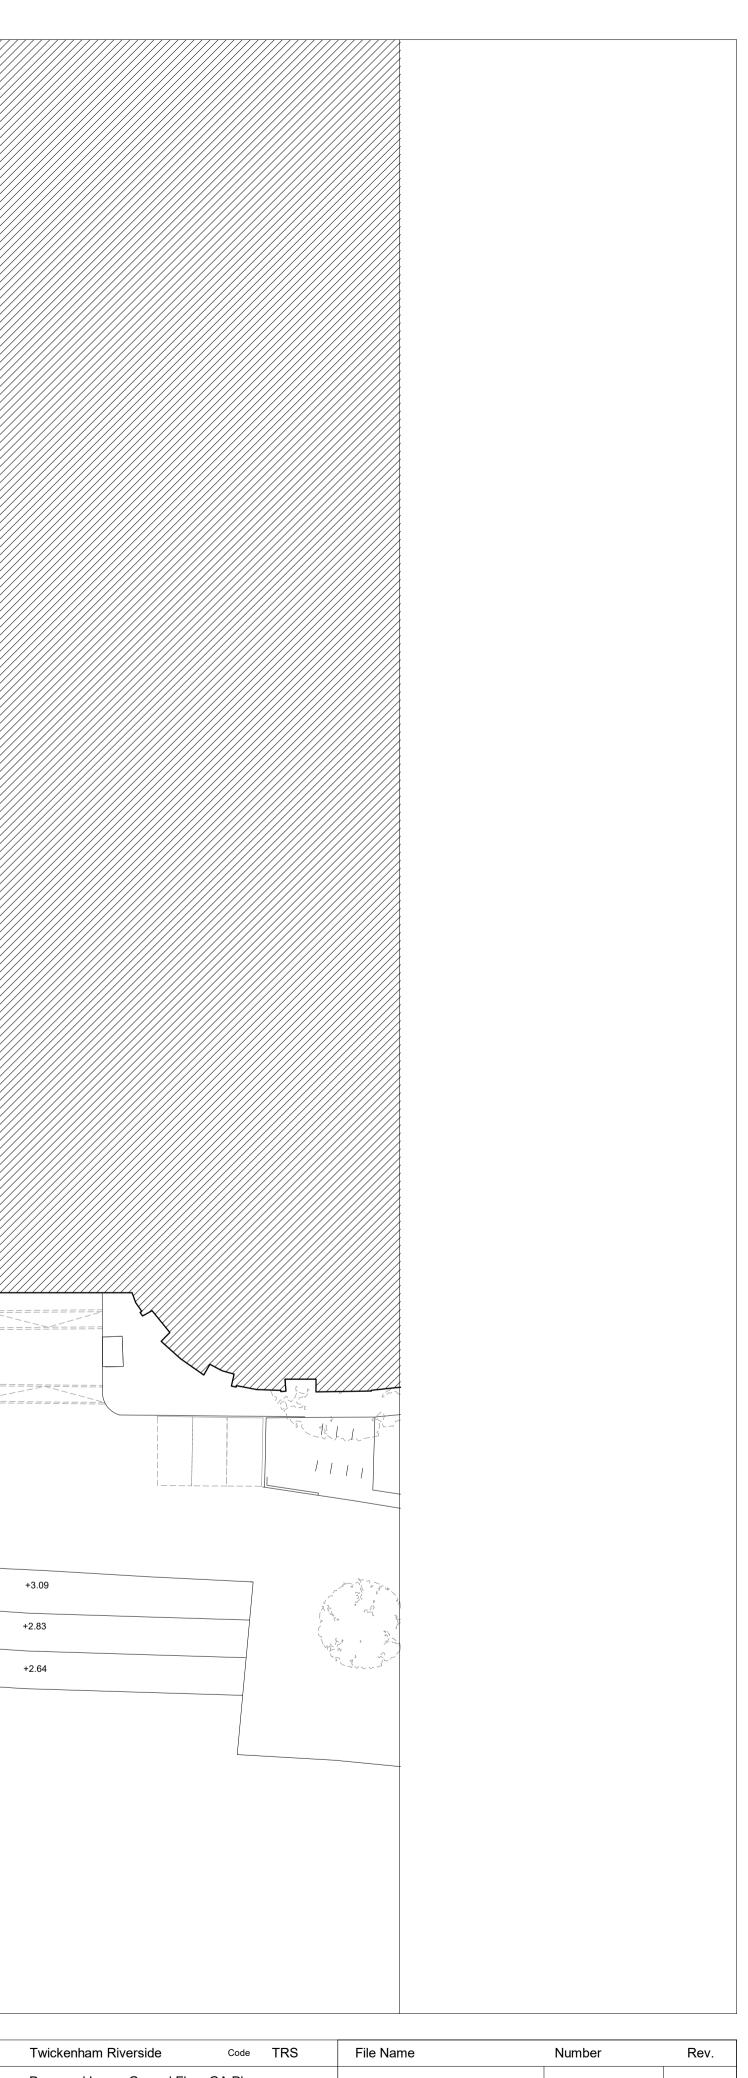

Proposed Lower Ground Floor GA Plan	TRS-HAL-ZZ-B1-DR-A-	2499	C03
Hopkins Architects Limited 27 Broadley Terrace, London, NW1 6LG T: 020 7724 1751 E: mail@hopkins.co.uk	Date 06/08/21	Scale 1 : 250	at A1