



## Existing Section A-A & B-B \_ scale 1:50 @ A1

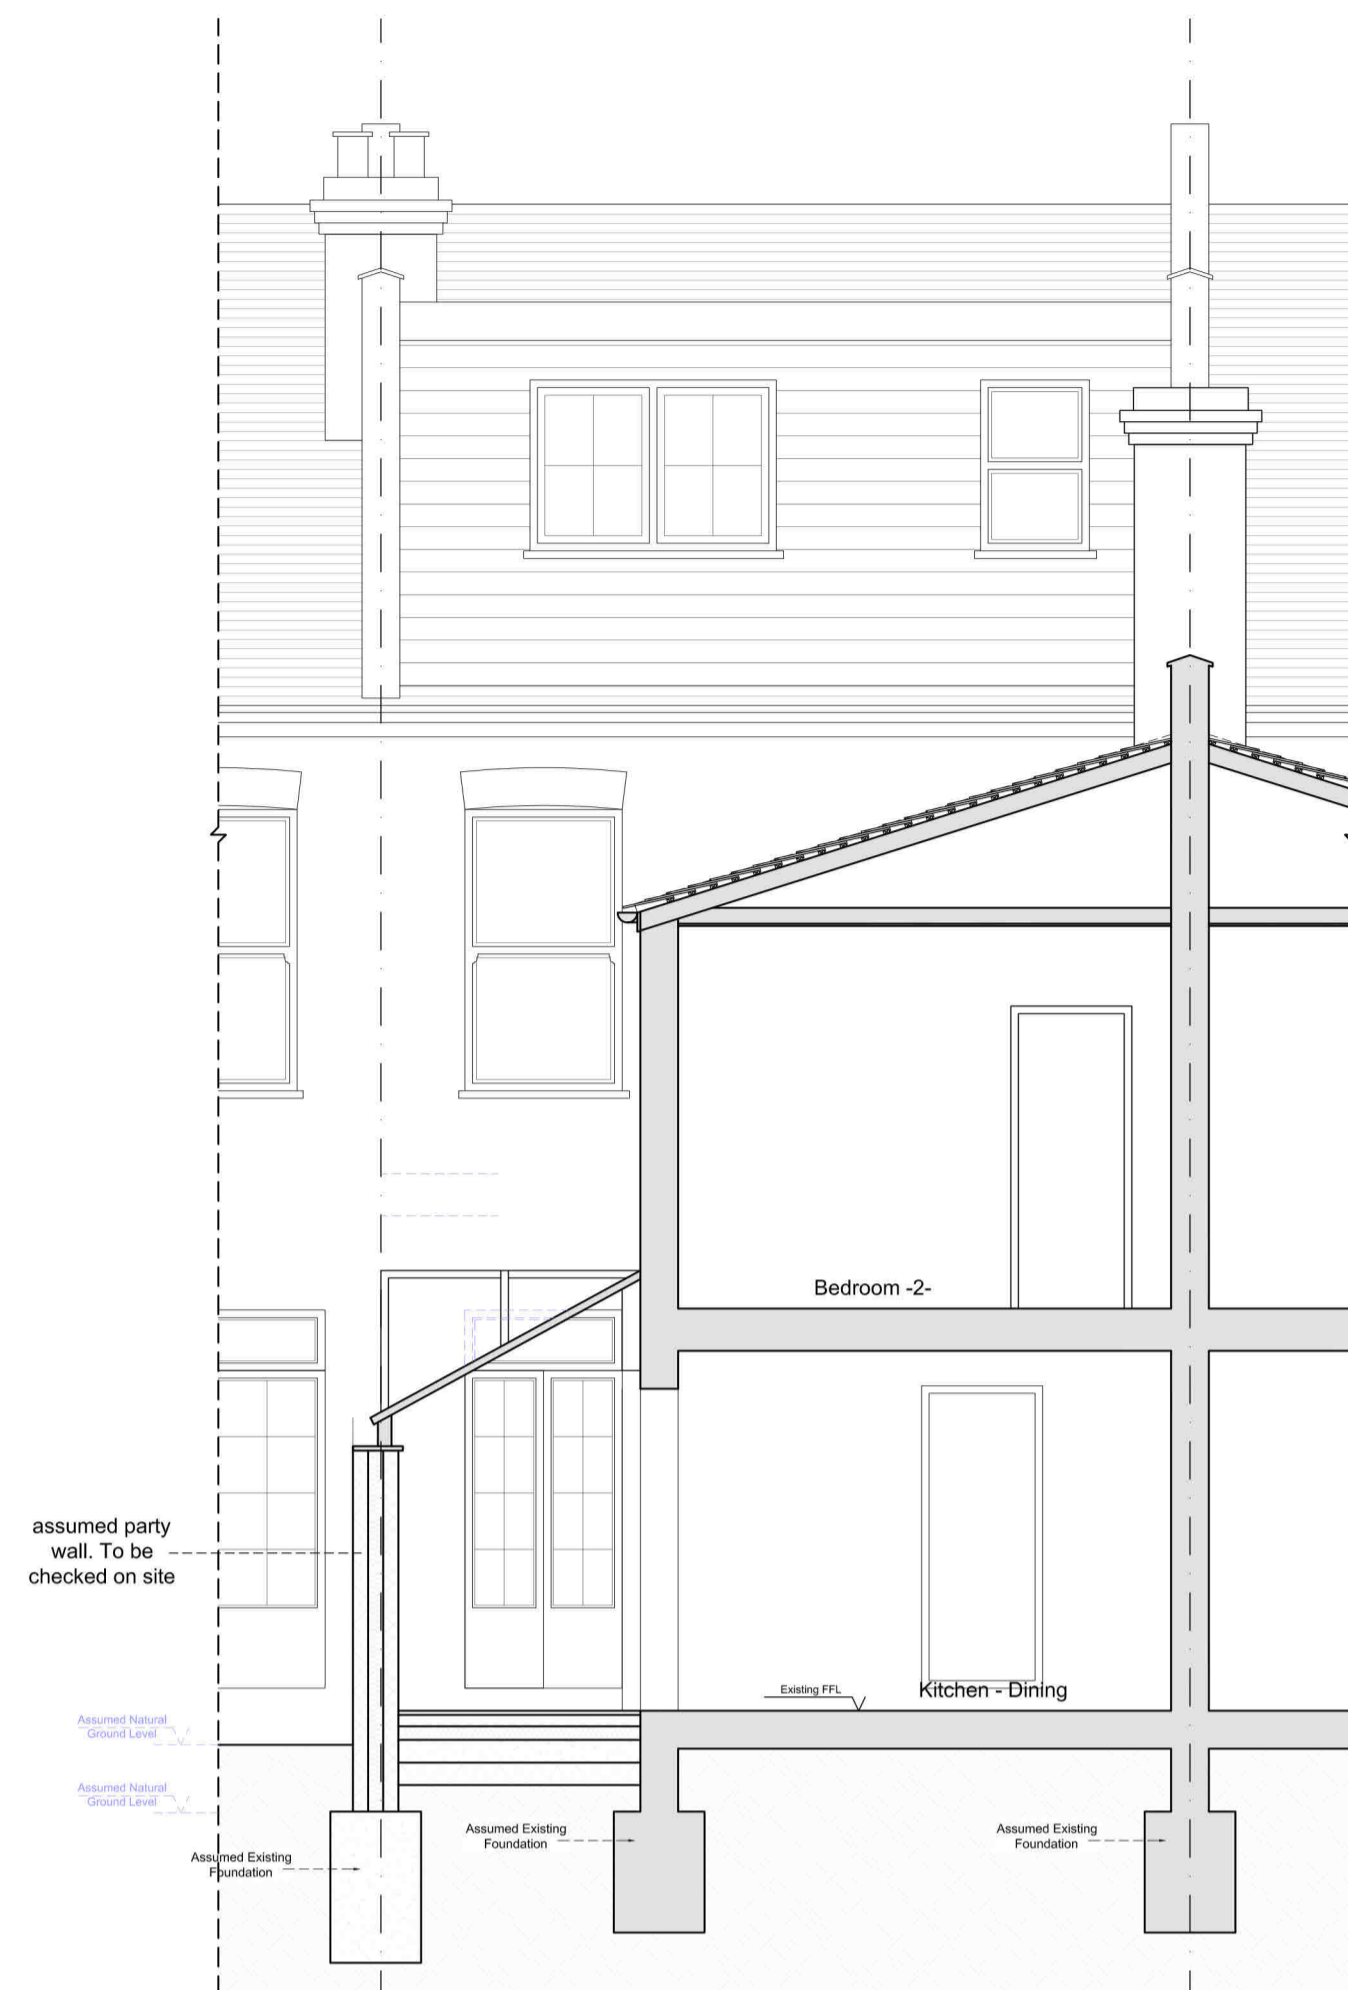


EXISTING SECTION B-B

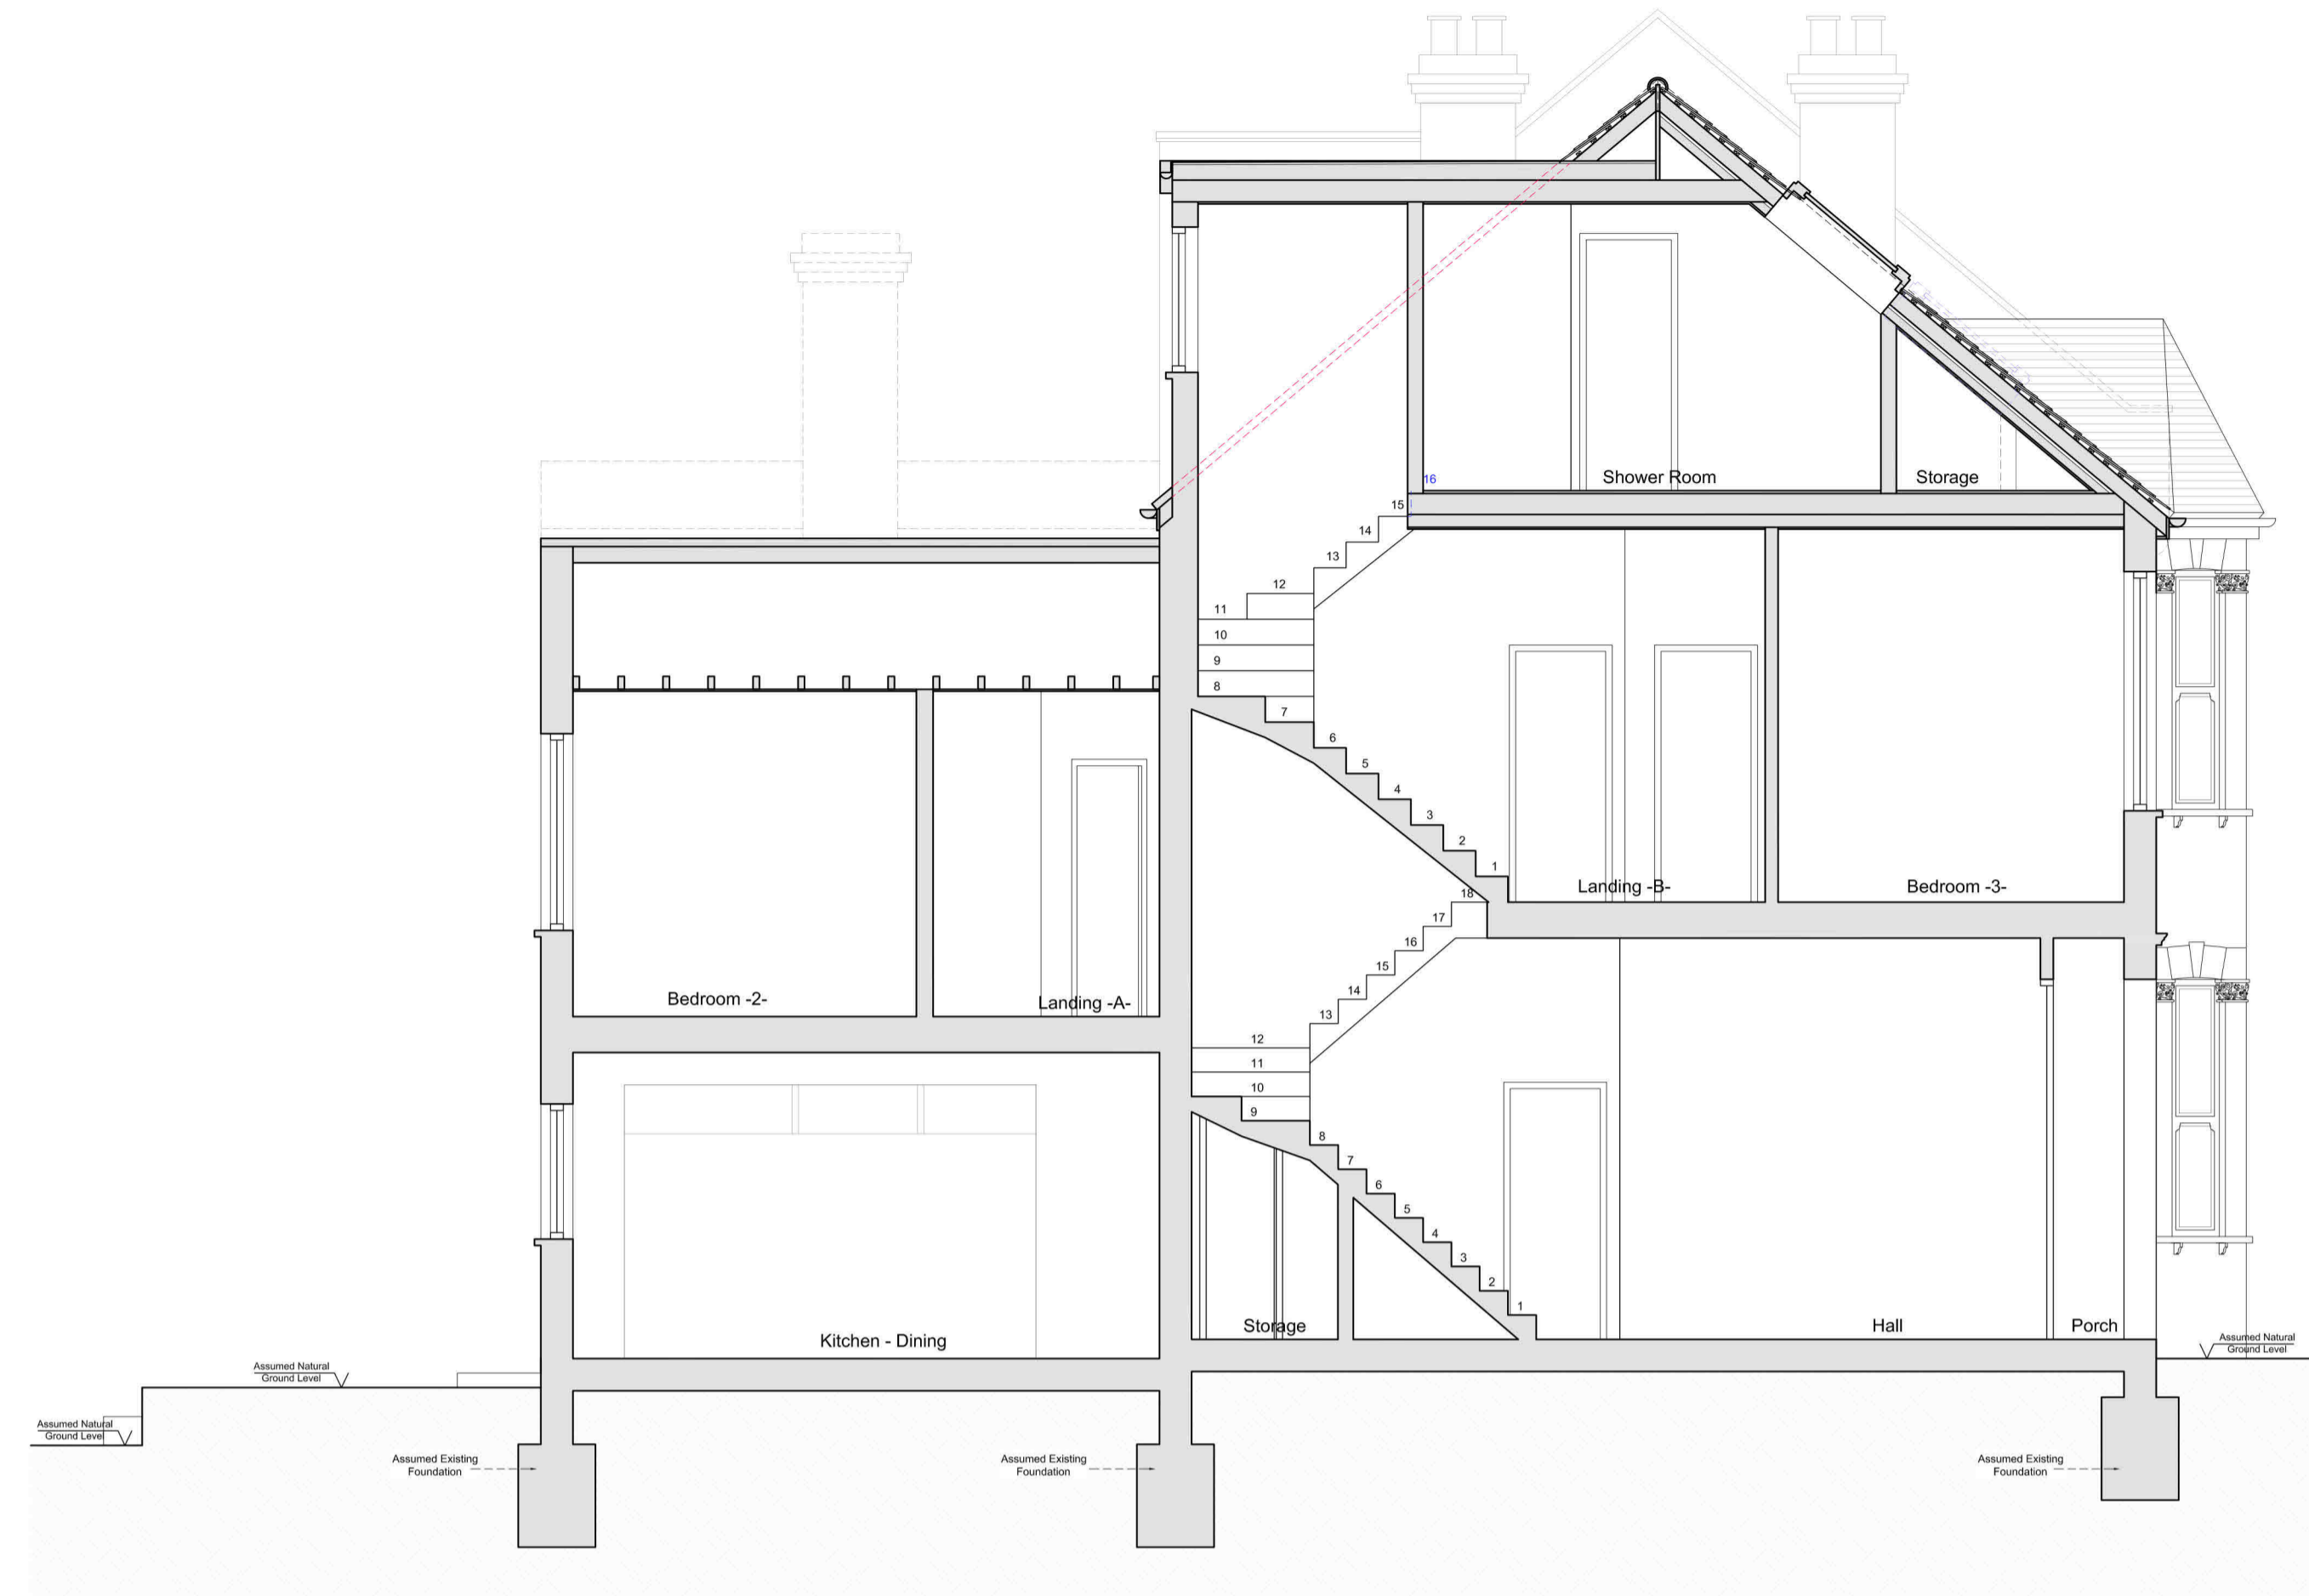


EXISTING SECTION A-A

## Proposed Section A-A & B-B \_ scale 1:50 @ A1

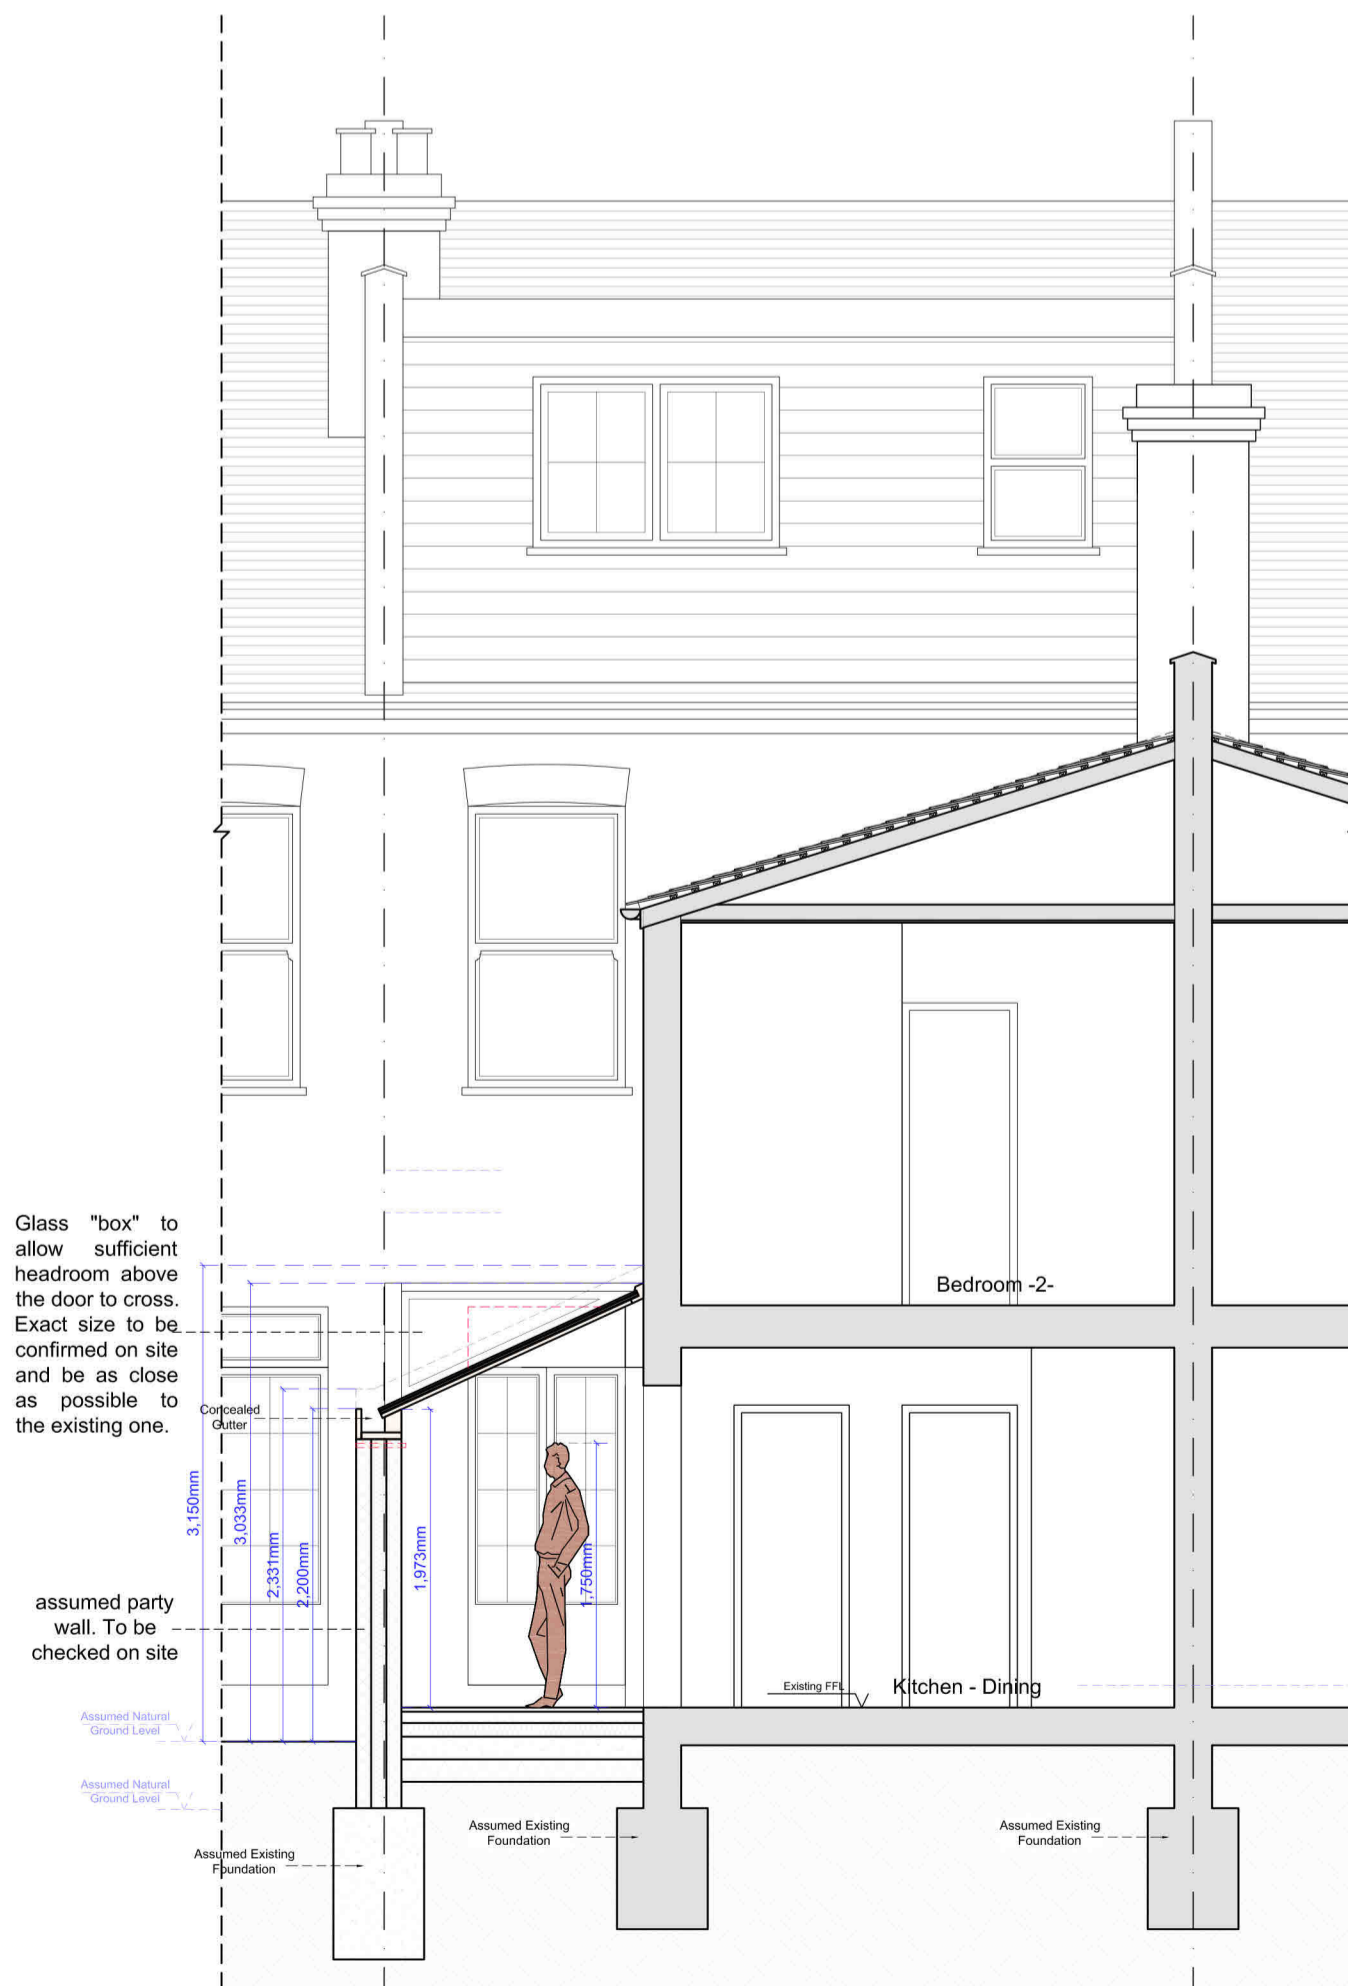

PROPOSED SECTION B-B

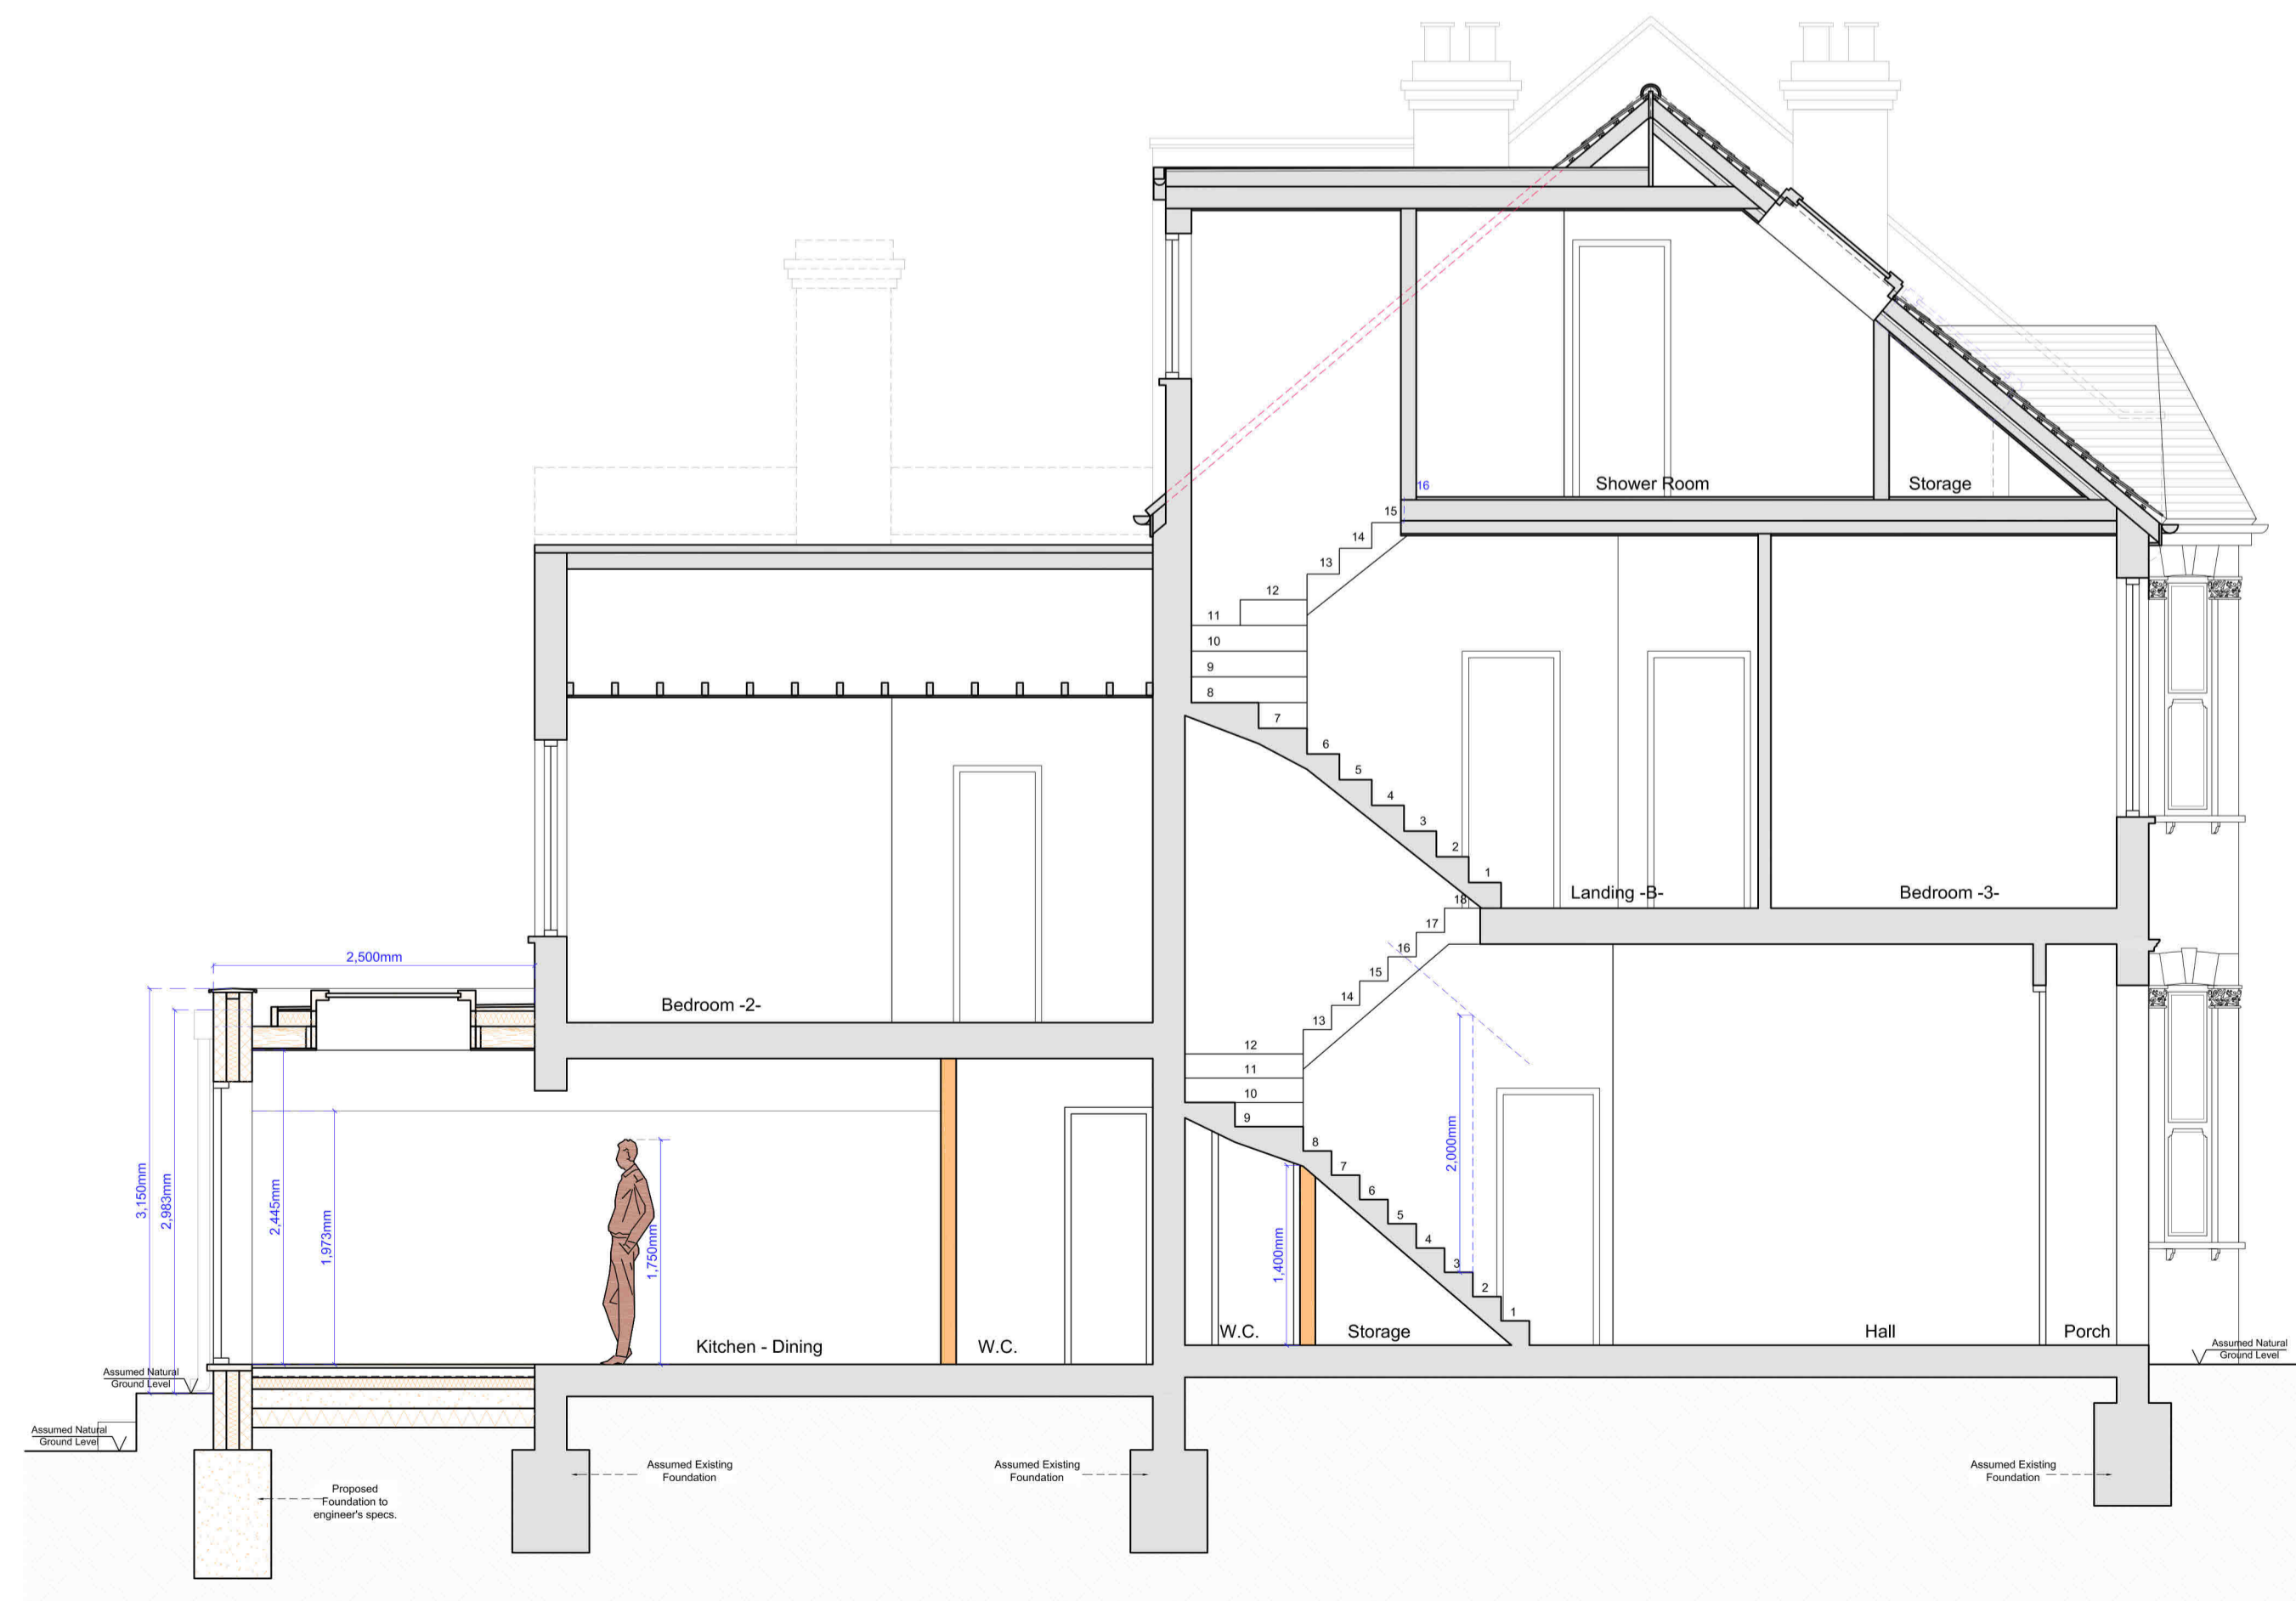

PROPOSED SECTION A-A

Copyright © LOFTY CREATIONS LTD

This drawing which is the property of the LOFTY CREATIONS LTD is the subject of Intellectual Property Rights including copyright and design right and shall not be reproduced, copied, loaned or submitted to any other party without the written consent of the LOFTY CREATIONS LTD.

Any discrepancies to be reported to the LOFTY CREATIONS LTD prior to setting out or ordering of any materials.

### Notes:

All new materials to match existing.

All new side windows to be obscure-glazed and fixed shut up to 1.7m above internal floor level.

Proposed staircase is shown as a guide. Exact layout and dimensions is to be confirmed by the staircase company and the Building Control on site.

New casement window sizes to be confirmed with client on site.

Plans may change after Contract is Signed subject to Final Design and Specific Structural Engineer Specifications.


The Contractor should check all dimensions on site prior to ordering materials or fitting any steel beams/timber joists.

Exact position and size of all chimney stacks/breasts to be confirmed on site prior to ordering materials. In case the proposed structure is affected, the Contractor should seek report back to the Engineer or Architect.

**General Notes on Layout and Furniture:**  
Please note furniture, beds, kitchens and cupboard shown are for illustration purposes only and are Not Included in the Contract UNLESS PREVIOUSLY AGREED and/or OTHERWISE SPECIFIED on plans.

### KEYS

	Head height < 1.8m
	Proposed demolished walls
	Proposed Cavity Walls
	Existing
	Proposed

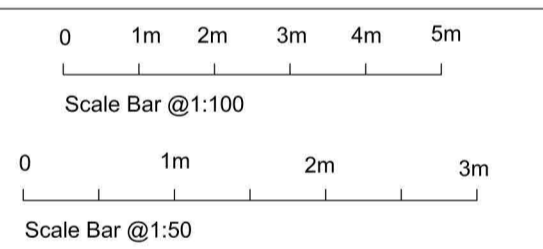

**LOFTY CREATIONS UK LTD.**

1st & 2nd Floor  
33 Warple Mews  
Warples Way  
London  
W3 0RX

tel: 0800 783 9029  
web: www.loftycreations.co.uk  
e-mail: office@loftycreations.co.uk

Project  
Single Storey wraparound extension & internal alterations AT  
28 BEACONSFIELD ROAD  
ST. MARGARETS  
TWICKENHAM  
TW1 3HU

Client  
28 BEACONSFIELD ROAD  
ST. MARGARETS  
TWICKENHAM  
TW1 3HU

Drawing Title  
EXISTING & PROPOSED SECTIONS

Scale	Drawn	Checked	Authorised
1:50@A1			
	18th August 2021		

Drawing Number	Rev
LC_21_28BEACONS_ext_05	C