


B.Sc.M.Sc.
MRICS MIFireE

Chartered Building Surveyor, Architectural Services,
Fire Safety Consultant, Planning & Development
Consultant

Phone: 020 8230 4636
email: info@john-molloy.co.uk

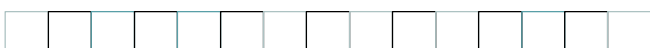

21 NORTH LANE., TEDDINGTON, TW11 0HJ

CLIENT: Mr Jonathan Boorman

SURVEY DATE: 08/08/22
ISSUE DATE: 11/01/22

REVISION:
DATE:

DRAWING TITLE:
BLOCK PLAN

SCALE: 1:500 / A3

Verify all dimensions on site before commencing any work or shop drawings.

All dimensions-allow 50mm for tolerance. Discrepancies must be reported immediately to the Architect before proceeding.