




1 FRONT ELEVATION-EXISTING

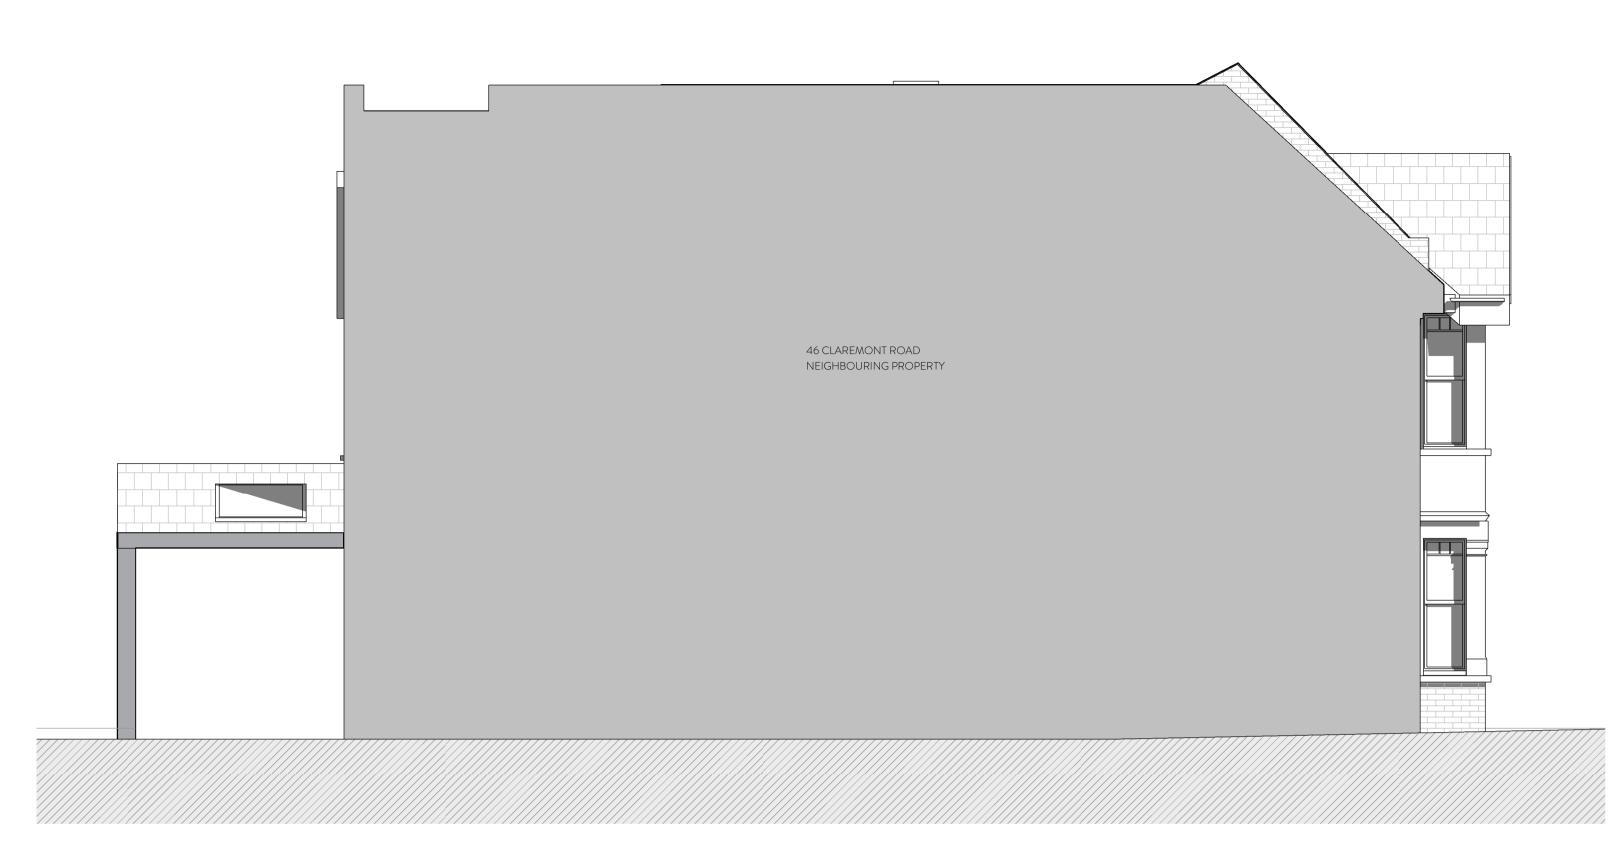


2 SIDE ELEVATION (EAST)-EXISTING

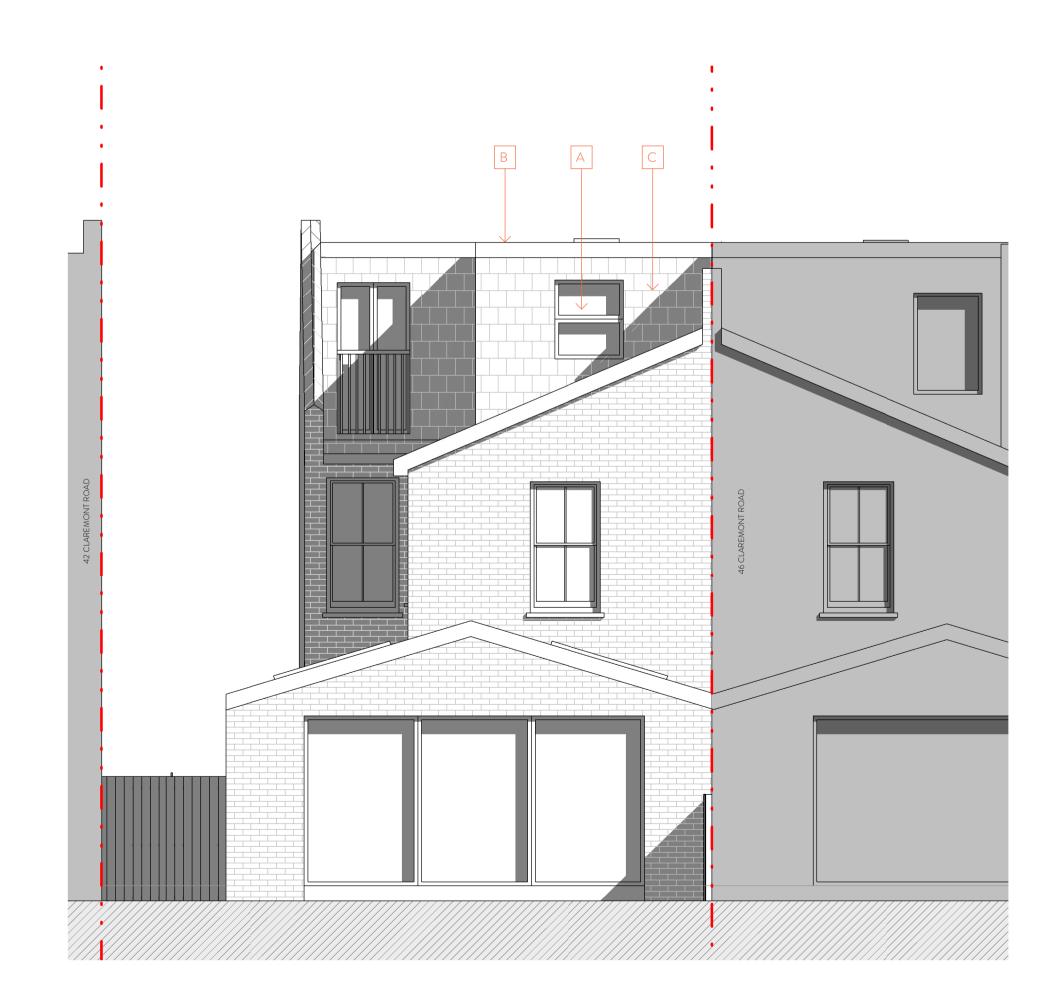

3 REAR ELEVATION-EXISTING

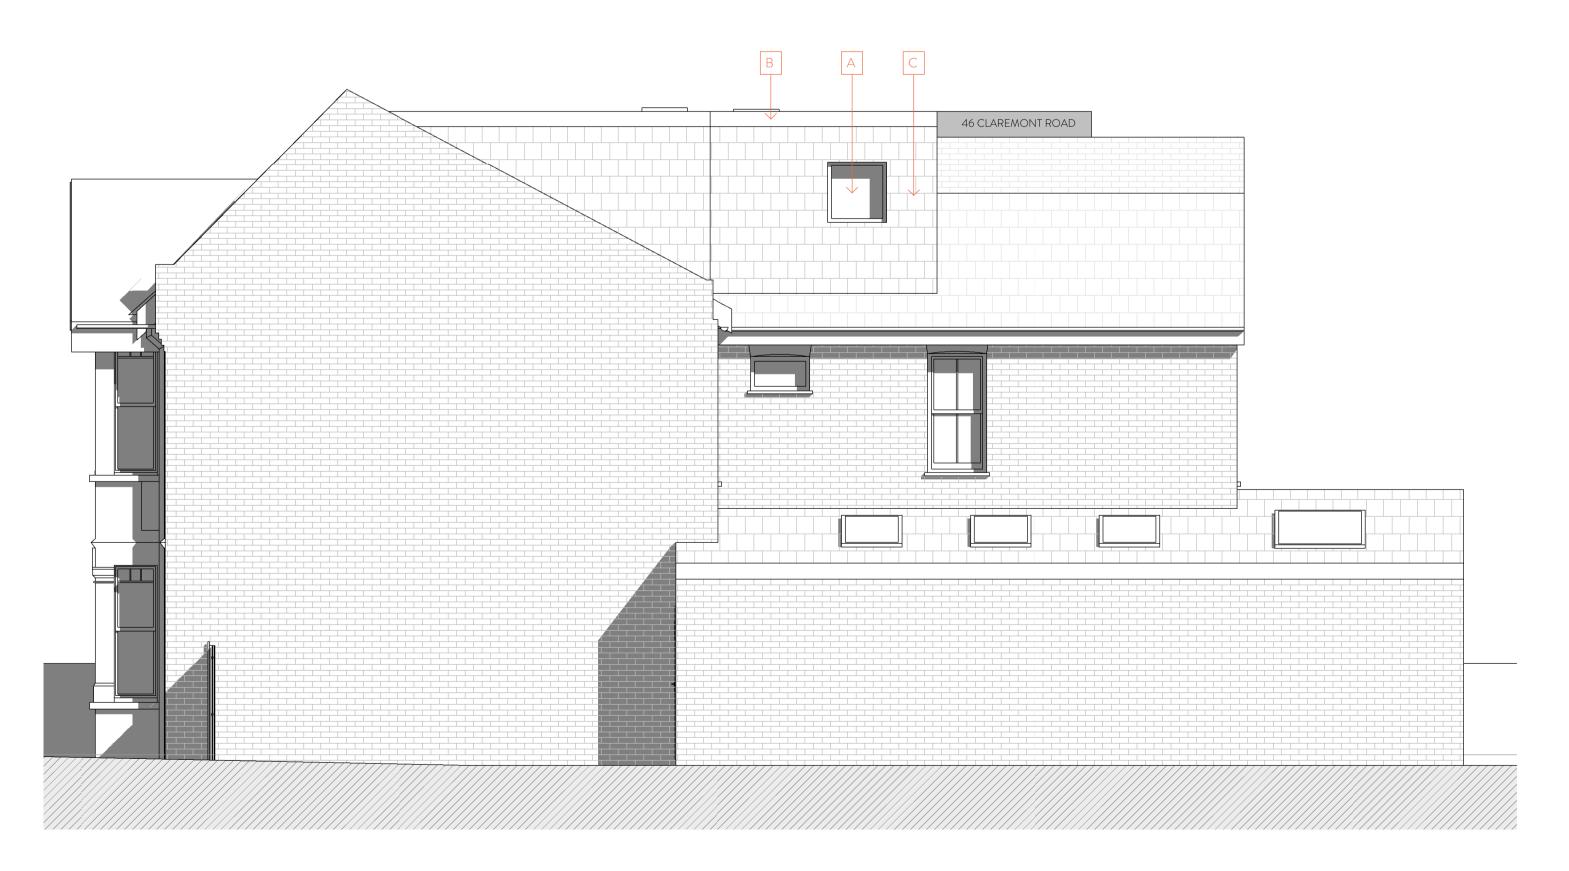

4 SIDE ELEVATION (WEST)-EXISTING

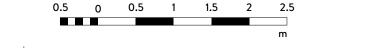

DISCLAIME

1. This drawing is copyright and remains the property of Weston Rengifo Architects Practice

2. This drawing is protected by copyright and is for use on

this specific project site only.

3. Do not scale from this drawing.

4. This drawing is to be read in conjunction with all related drawings.

related drawings.

5. The originator should be notified immediately of any
...

discrepancy.

6. All dimensions and Setting-out must be confirmed on

site, prior to start fabrication and installation.

7. This drawing is to be read in conjunction with M&E, Fire, Structural, Landscape information, drawings and specifications.

8. Fire rating as per fire strategy.9. All foundations setting out info and all structural

information to be taken from structural engineers documents.

10. Final Fixing detailing and setting out for envelope to be developed by selected subcontractor in compliancy

with design intent and planning requirements.

EXISTING ELEVATIONS LEGEND

Denotes site boundaryExisting Window

B Existing Flat roof

C Existing Slate roof tiles

