


ALL DIMENSIONS TO BE CHECKED ON SITE.  
COPYRIGHT RESERVED.

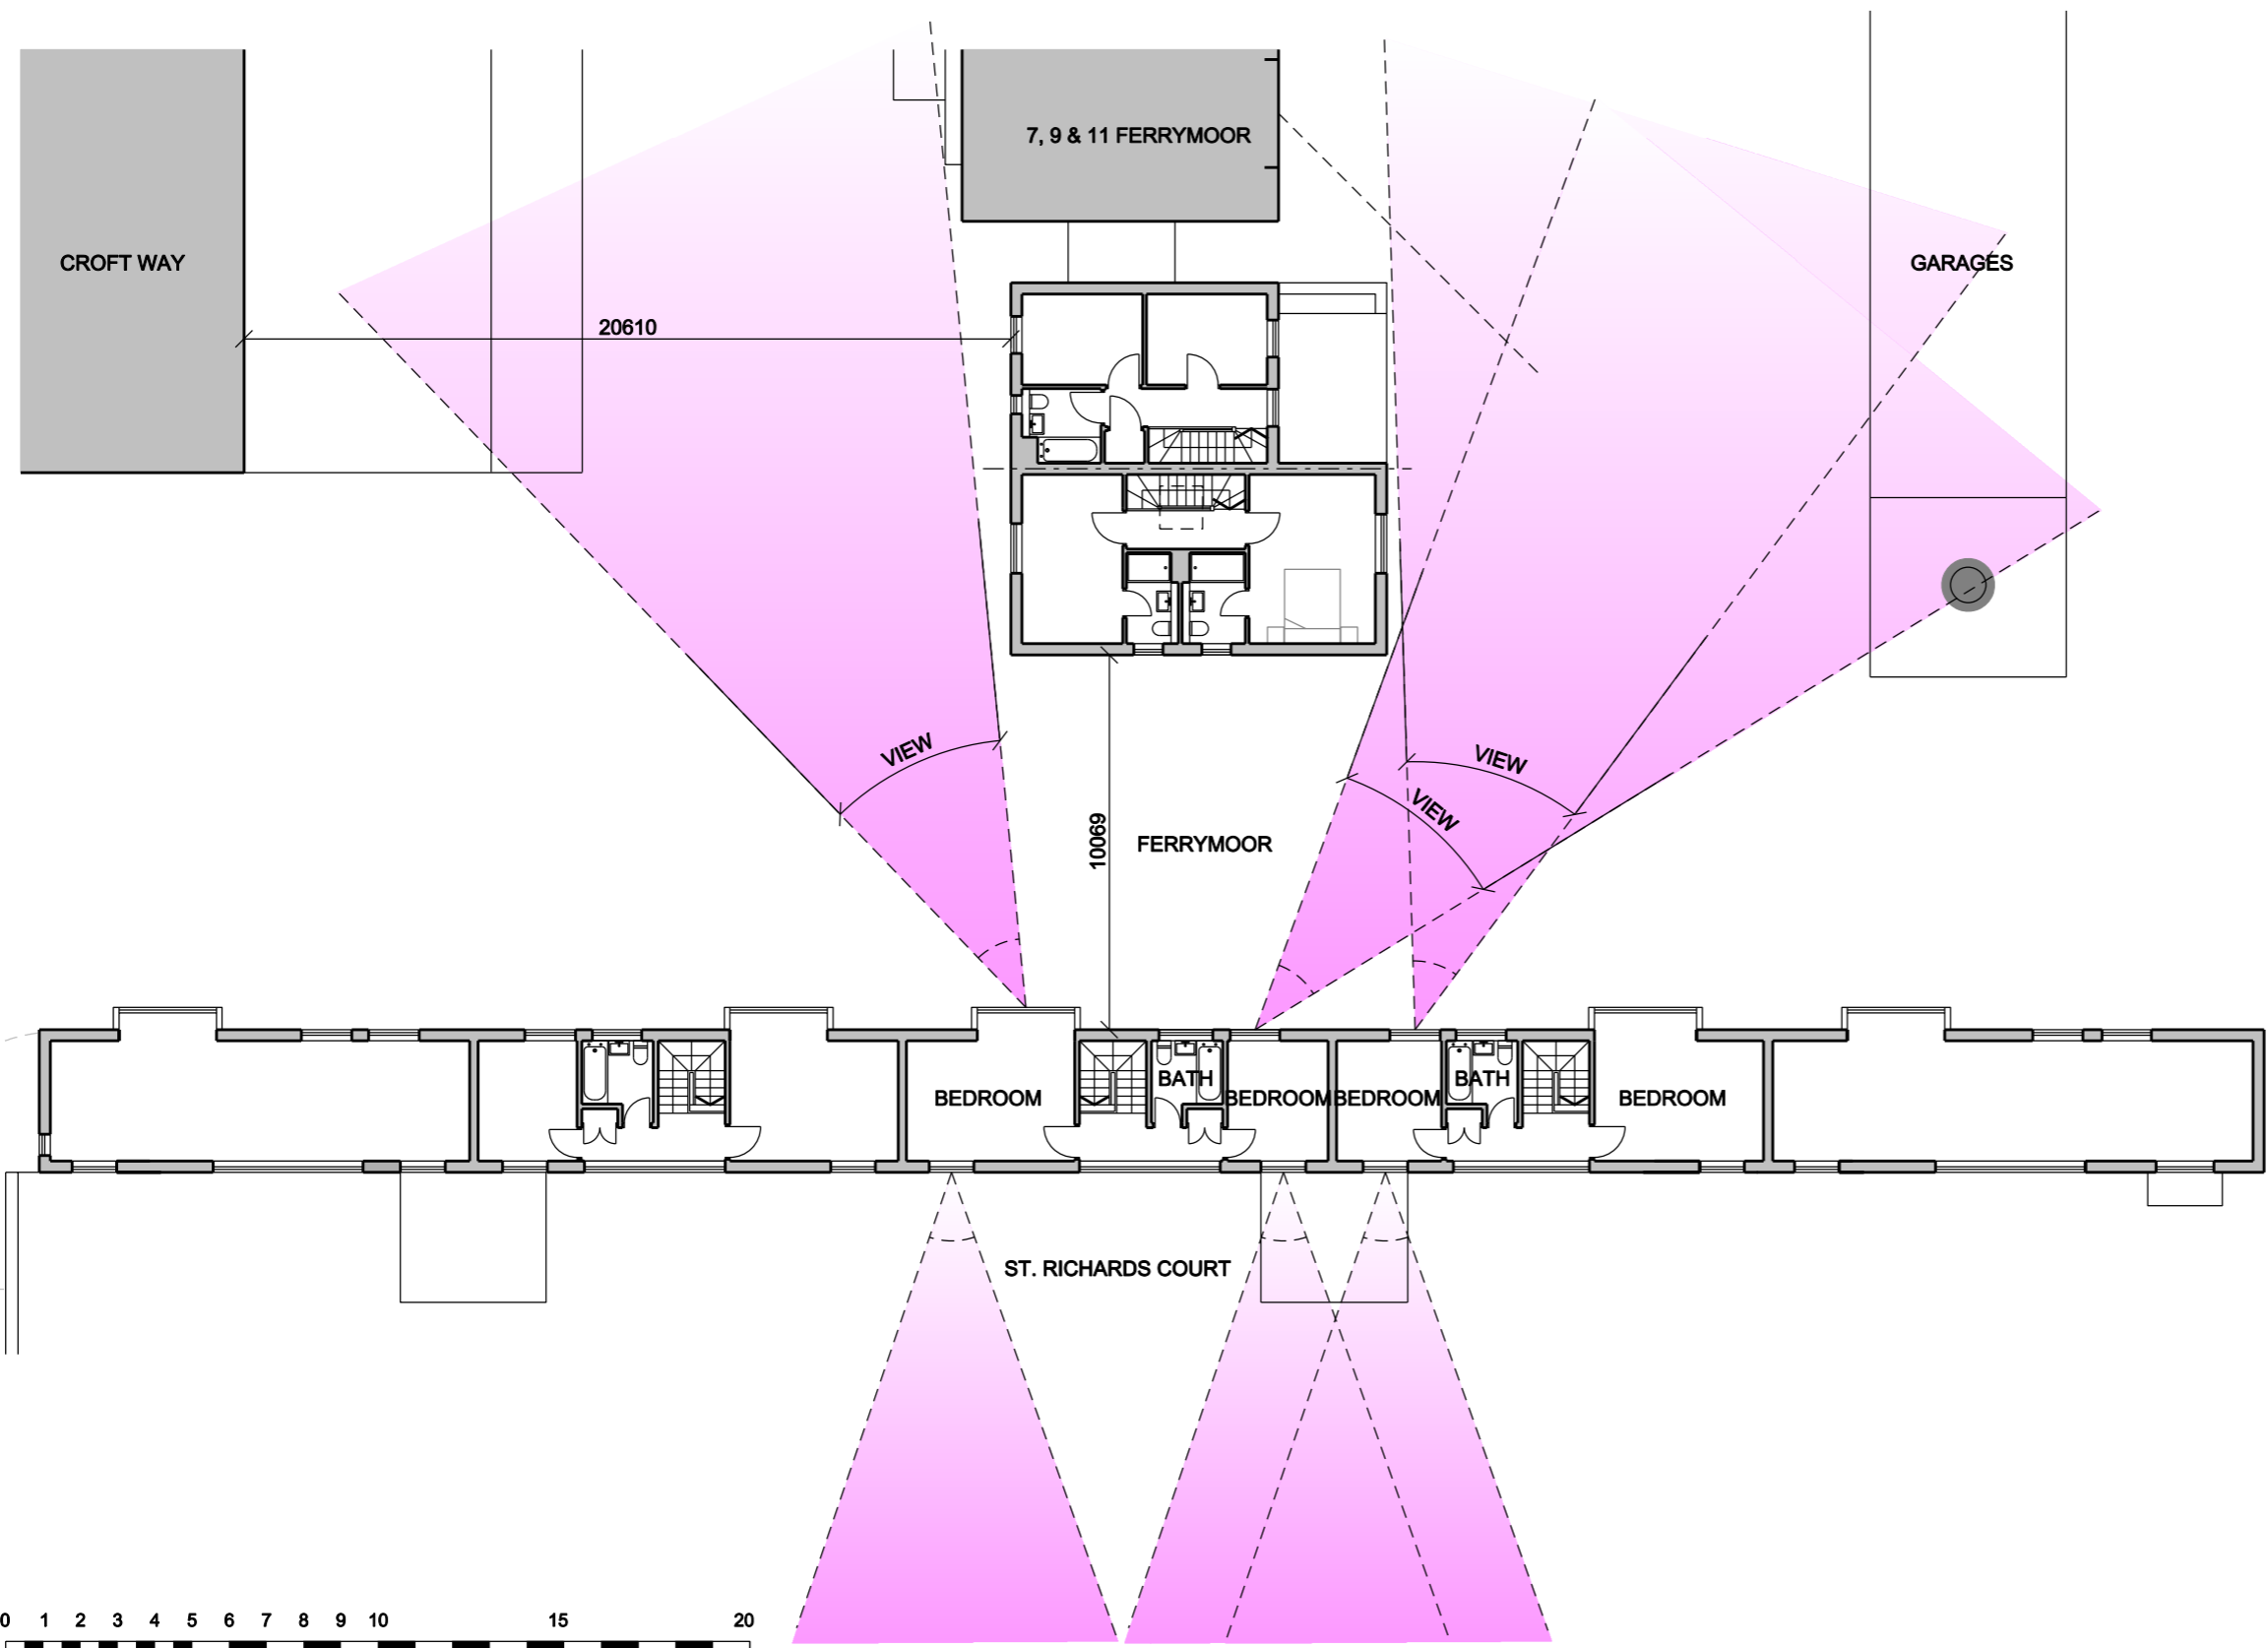

B 23.11.22 UPDATED  
A 07.02.22 UPDATED SD

SCALE	DATE	DRAWN	CHECKED
1:200	20.01.22	SD	SD

PROJECT  
**FERRYMOOR  
GARAGE SITE - 2  
HAM**

DRAWING  
**PROPOSED SECOND FLOOR  
SITE CONTEXT**

Trinity House, Church Road, Tunbridge Wells TN1 1AG  
+44 (0) 207 205 4994 info@zdarchitects.com



DRAWING No. 19021-P-131 REV B