

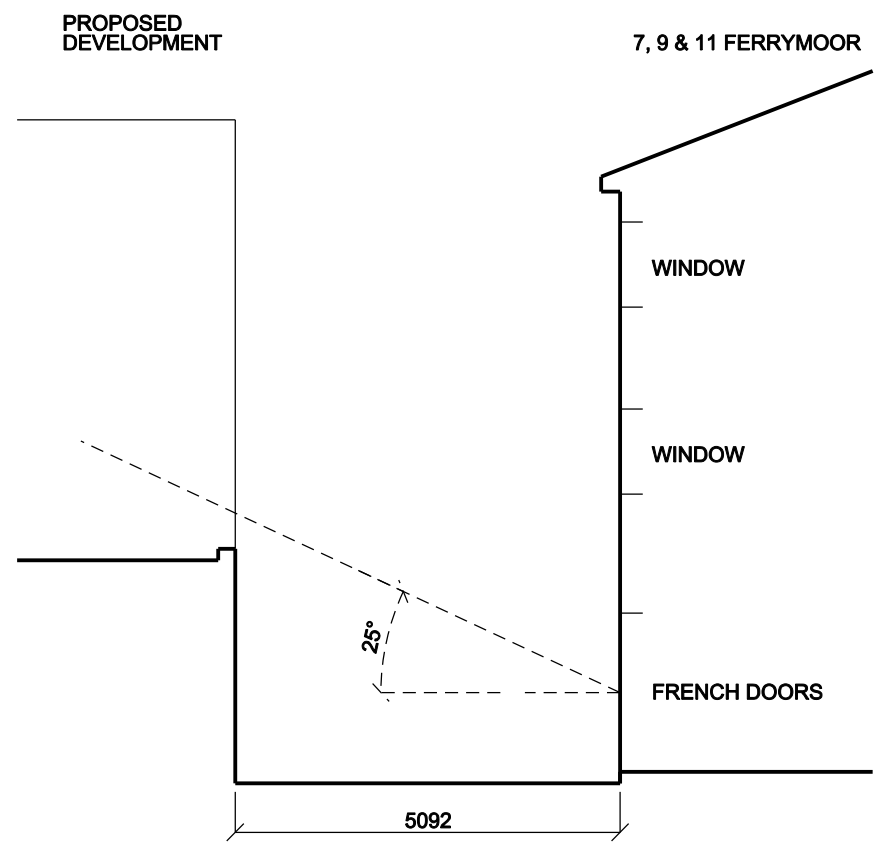



ALL DIMENSIONS TO BE CHECKED ON SITE.
COPYRIGHT RESERVED.

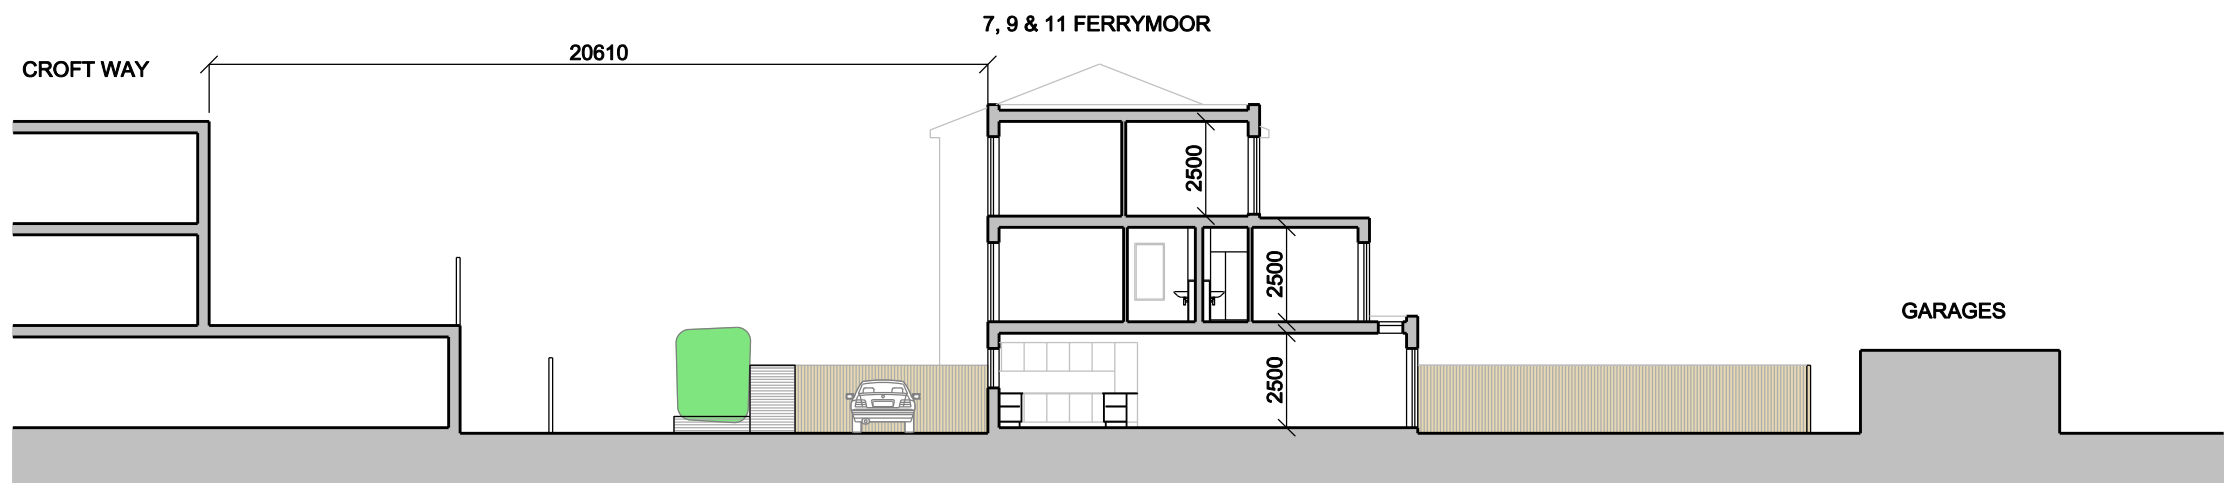

PROPOSED SECTION ALONG 45 DEG PLAN LINE
1:100

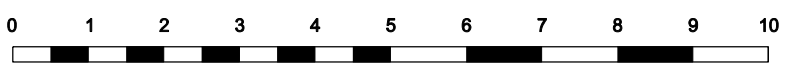

PROPOSED SITE SECTION
1:200

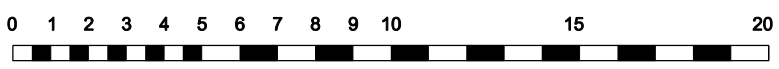

B 24.11.22 UPDATED SD
A 08.02.22 UPDATED SD

REVISIONS				
SCALE	DATE	DRAWN	CHECKED	
1:100/200	20.01.22	SD	SD	

PROJECT
**FERRYMOOR
GARAGE SITE - 2
HAM**

DRAWING
PROPOSED SITE SECTIONS

Trinity House, Church Road, Tunbridge Wells TN11 1AG
+44 (0) 207 205 4994 info@zdarchitects.com



DRAWING No. **19021-P-132** REV **B**