


NOTES:

DO NOT SCALE FROM THIS DRAWING. ALL DIMENSIONS TO BE CHECKED ON SITE. ALL OMISSIONS AND DISCREPANCIES TO BE REPORTED TO THE ARCHITECT IMMEDIATELY.

ALL RIGHTS RESERVED. THIS WORK IS COPYRIGHT AND CANNOT BE REPRODUCED OR COPIED OR MODIFIED IN ANY FORM OR BY ANY MEANS, GRAPHIC ELECTRONIC OR MECHANICAL, INCLUDING PHOTOCOPYING WITHOUT THE WRITTEN PERMISSION OF SQUIRE AND PARTNERS ARCHITECTS.

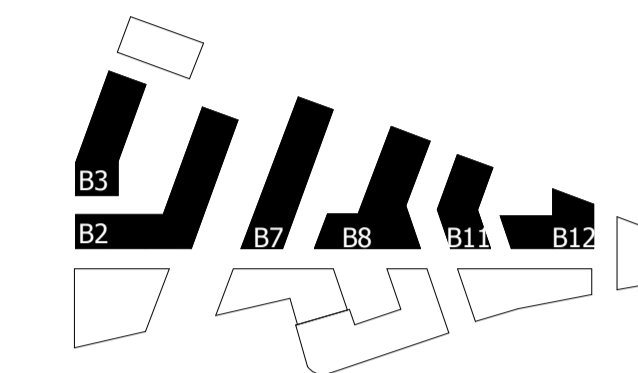

KEY

- 01. BRICK WALLS
- 02. RECESSED BRICK LINTEL
- 03. CLEAR GLAZING WITH GREY PPC ALUMINIUM FRAMES
- 04. GREY PPC ALUMINIUM VENTILATION GRILLES
- 05. PROFILED HORIZONTAL CONCRETE BAND
- 06. PROFILED PPC ALUMINIUM CLADDING
- 07. METAL PATTERN BALUSTRADE
- 08. METAL BALUSTRADE
- 09. GLASS BALUSTRADE
- 10. TEXTURED BRICK DETAIL
- 11. SINGLE COURSE BRICK LINTEL
- 12. GABLE END BRICK DETAIL
- 13. METAL FLASHING
- 14. METAL CLAD ROOF
- 15. FASCIA SIGNAGE
- 16. METAL PATTERN VENTILATION GRILLES
- 17. PROTECTING CLEAR GLAZED BAY WINDOW WITH GREY PPC ALUMINIUM FRAMING.
- 18. RECESSED CLEAR GLAZED BAY WINDOW WITH GREY PPC ALUMINIUM FRAMING.
- 19. OPAQUE GLAZING

NOTE

FOR DETAILED DESCRIPTION OF BUILDING MATERIALS AND COLOUR OF MATERIALS, PLEASE REFER TO VOLUME 2: DETAILED DESIGN & ACCESS STATEMENT.

NOTE

BAY STUDY TAKEN FROM BUILDING 02

LBRUT 2 APPLICATION AMENDMENTS	21/07/22	BJ	E
LBRUT 2 APPLICATION	04/02/22	BJ	D
GLA SUBMISSION	27/04/20	BJ	C
DRAFT GLA SUBMISSION	24/01/20	KH	B
FINAL DRAFT PLANNING APPLICATION	21/10/19	KH	A
LEGAL REVIEW	13/09/19	KH	-

Revision description	Date	Check	Rev
----------------------	------	-------	-----

SQUIRE & PARTNERS

The Department Store  
248 Ferndale Road London SW9 8FR  
T: 020 7278 5555 F: 020 7239 0495

info@squireandpartners.com  
www.squireandpartners.com

Project

Stag Brewery  
Richmond

Drawing


MANSION TYPOLOGY BAY STUDY  
ELEVATION - SINGLE GABLE

Drawn	Date	Scale
NSh	09/06/19	1 : 50 @ A1 @ A3


Job Number	Drawing number	Revision
18125	C645_Z1_E_01_003	E



1 Single Gable - Elevation  
1 : 50

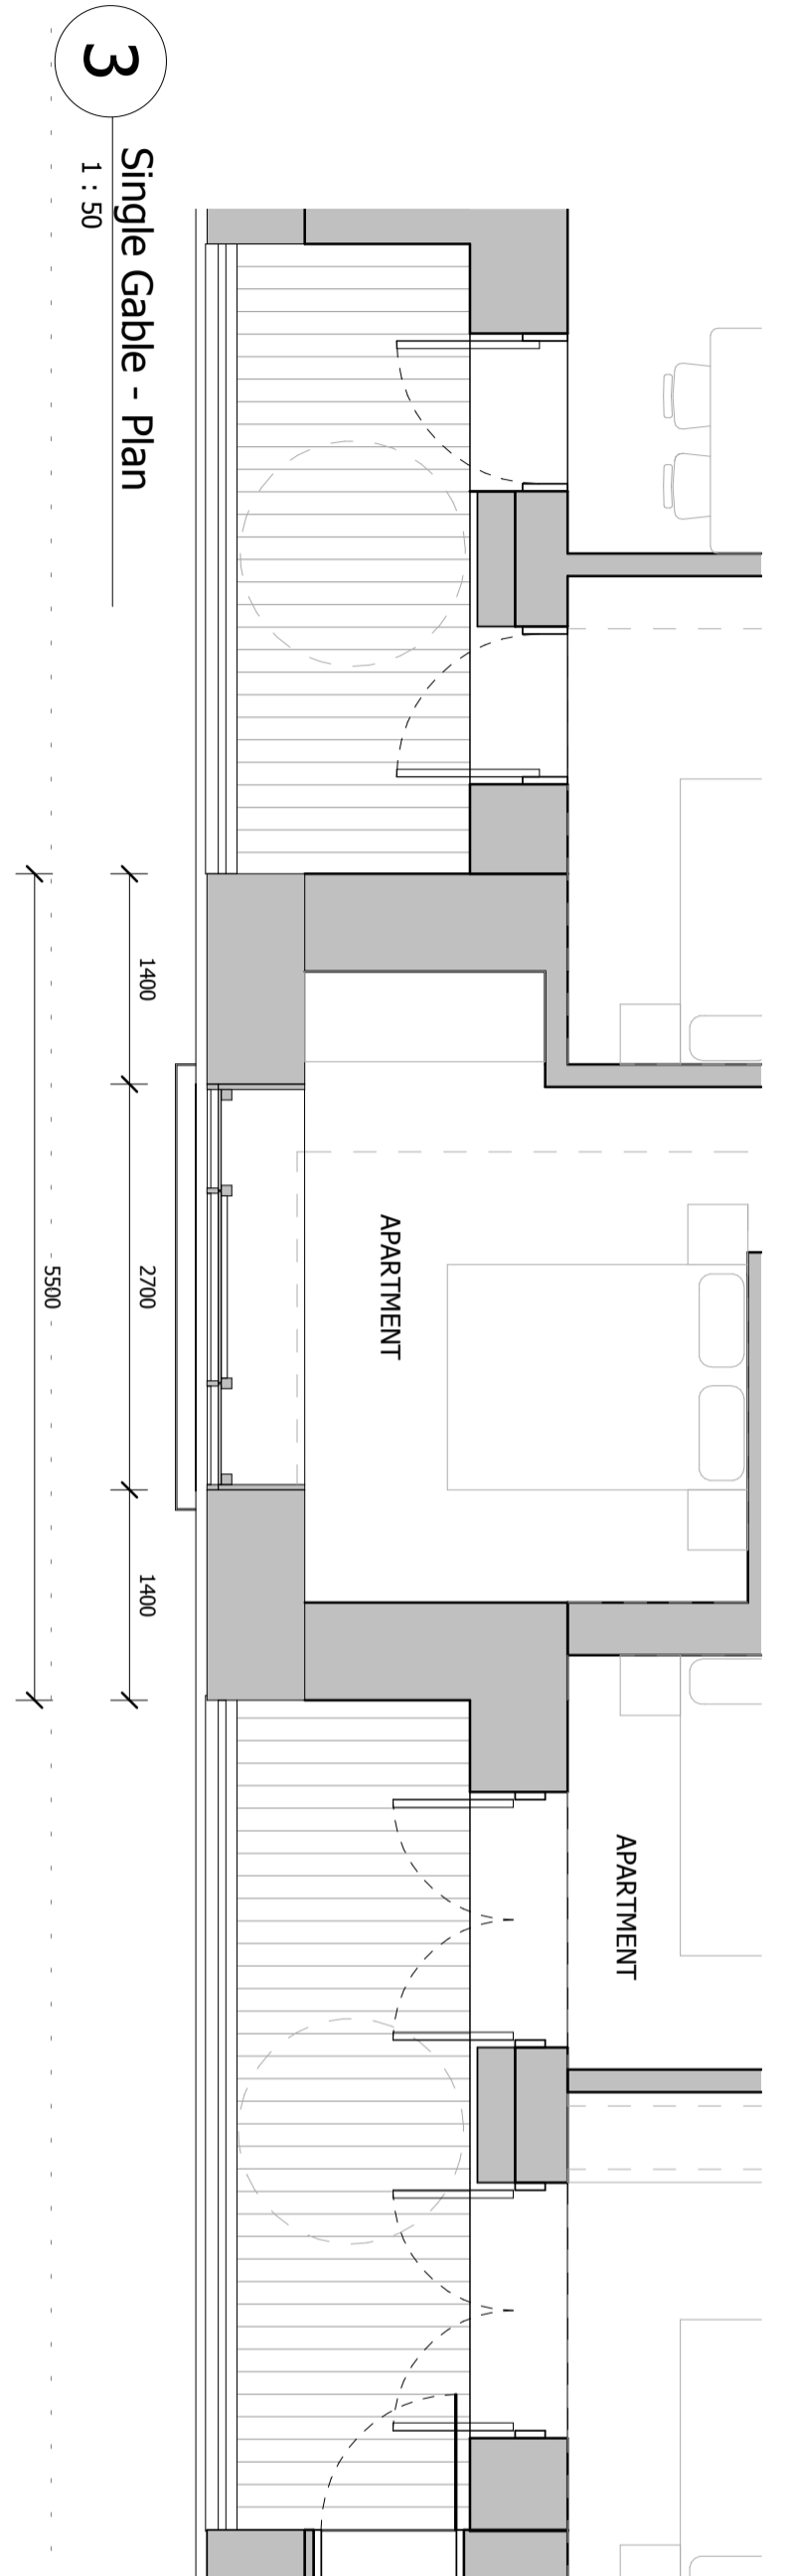

3 Single Gable - Plan  
1 : 50

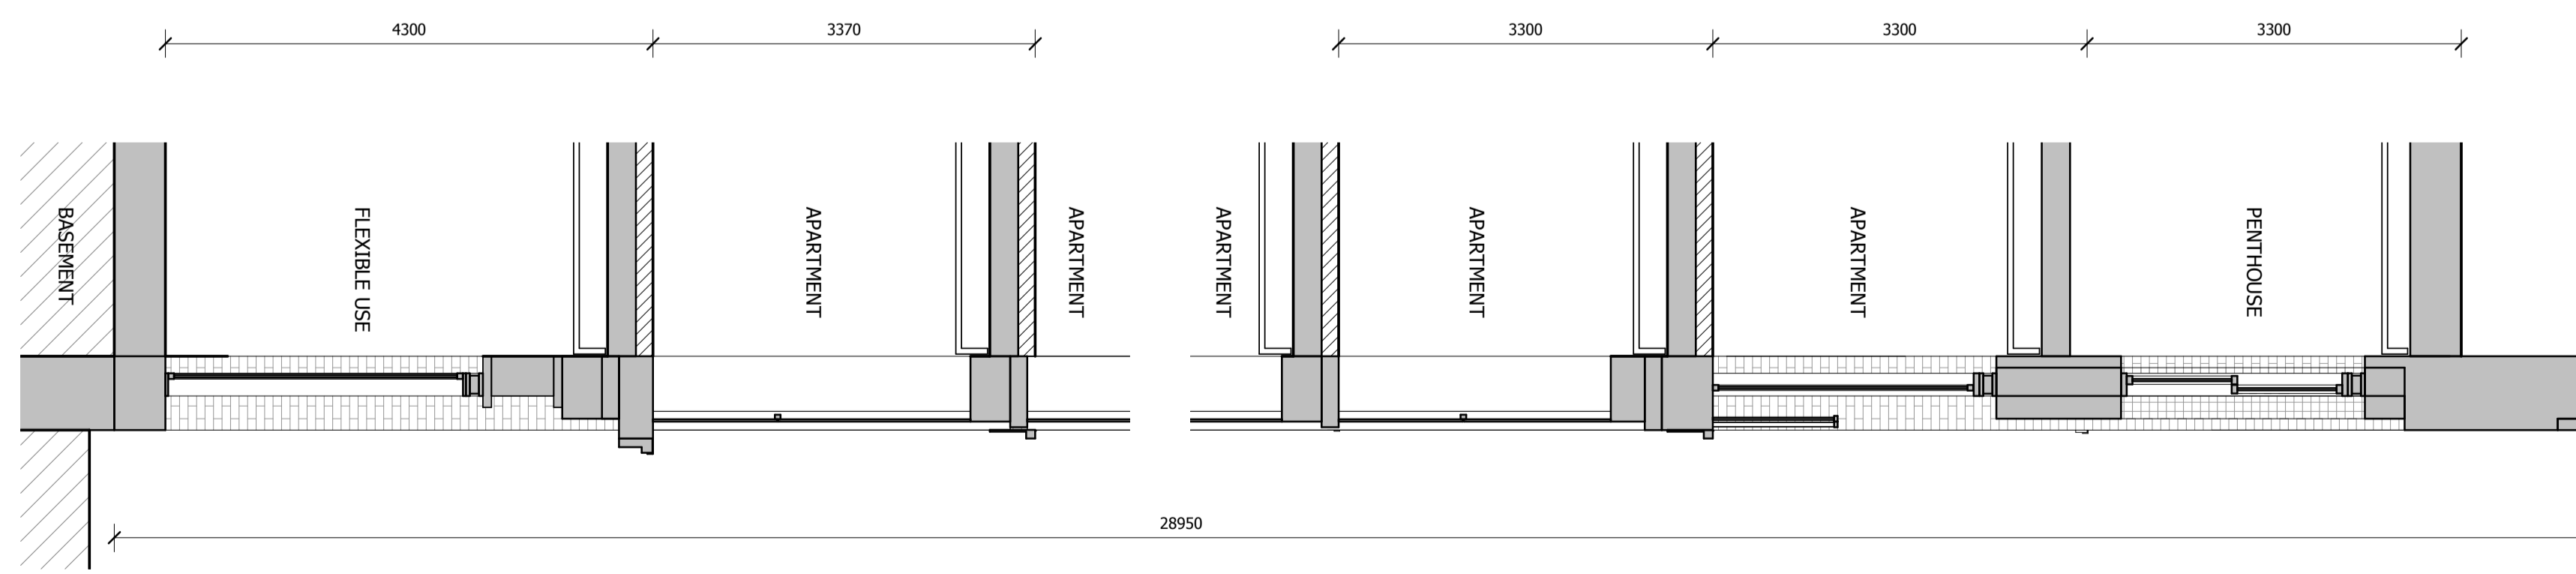

2 Single Gable - Section  
1 : 50

