
-ччч لے کے ک 8.TY1.11 3B5P 100 m²/ TY1.9 2B3P 8.TY1.10 2B3P 265 m² _68 m²_____ 20 ∫ 8.TY1.8 2B4P 71 m² J \sim ____ . . . NORTH 12.5 m 0 1.25 2.5 6.25



NOTES:

DO NOT SCALE FROM THIS DRAWING. ALL DIMENSIONS TO BE CHECKED ON SITE. ALL OMISSIONS AND DISCREPANCIES TO BE REPORTED TO THE ARCHITECT IMMEDIATELY.

ALL RIGHTS RESERVED. THIS WORK IS COPYRIGHT AND CANNOT BE REPRODUCED OR COPIED OR MODIFIED IN ANY FORM OR BY ANY MEANS, GRAPHIC ELECTRONIC OR MECHANICAL, INCLUDING PHOTOCOPYING WITHOUT THE WRITTEN PERMISSION OF SQUIRE AND PARTNERS ARCHITECTS.

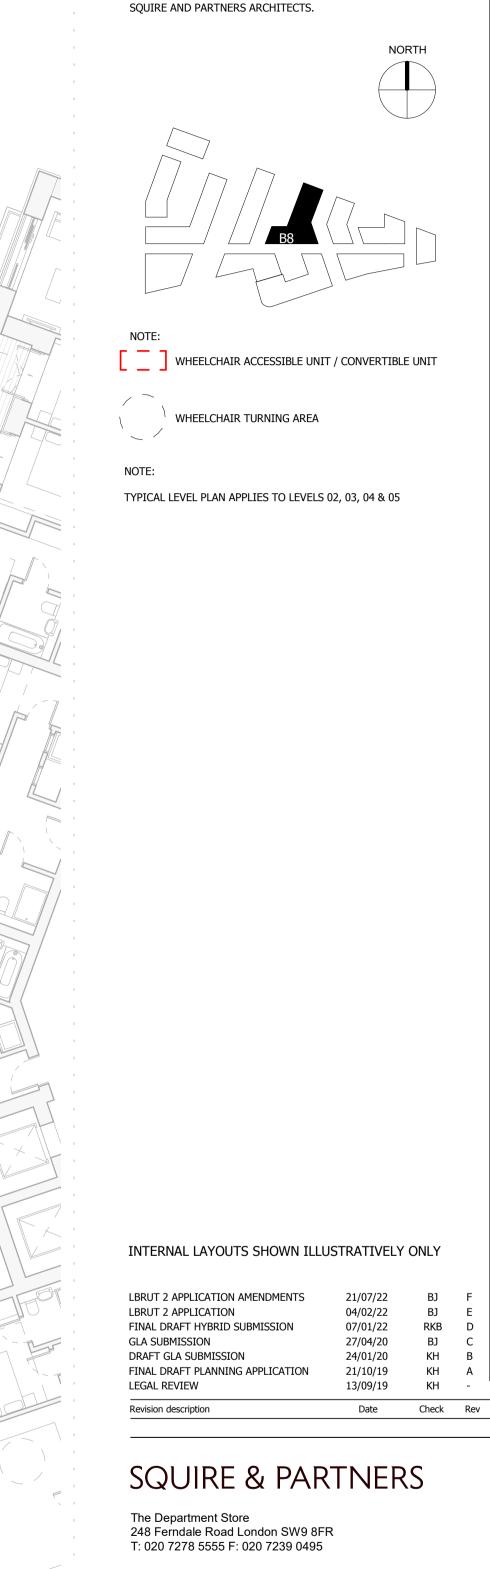

info@squireandpartners.com www.squireandpartners.com

Project

Stag Brewery Richmond

Drawing

BUILDING 08 - PROPOSED TYPICAL FLOOR 1 (SECOND TO FIFTH LEVELS)

	Data	Casla
Drawn	Date	Scale 1:125 @ A1
EmK	13/09/19	1:250 @ A3
Job Number	Drawing number	Revision
18125	C645_B08_P_TY1_001	F

