
## NOTES

DO NOT SCALE FROM THIS DRAWING. ALL DIMENSIONS TO BE CHECKED ON SITE. ALL OMISSIONS AND DISCREPANCIES TO BE REPORTED TO THE ARCHITECT IMMEDIATELY.

ALL RIGHTS RESERVED. THIS WORK IS COPYRIGHT AND CANNOT BE REPRODUCED OR COPIED OR MODIFIED IN ANY FORM OR BY ANY MEANS, GRAPHIC ELECTRONIC OR MECHANICAL, INCLUDING PHOTOCOPYING WITHOUT THE WRITTEN PERMISSION OF SQUIRE AND PARTNERS ARCHITECTS.

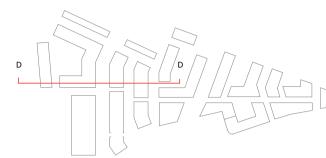




## KEY:

- — APPLICATION BOUNDARY

- - - - MAXIMUM EXTENTS OUTLINE

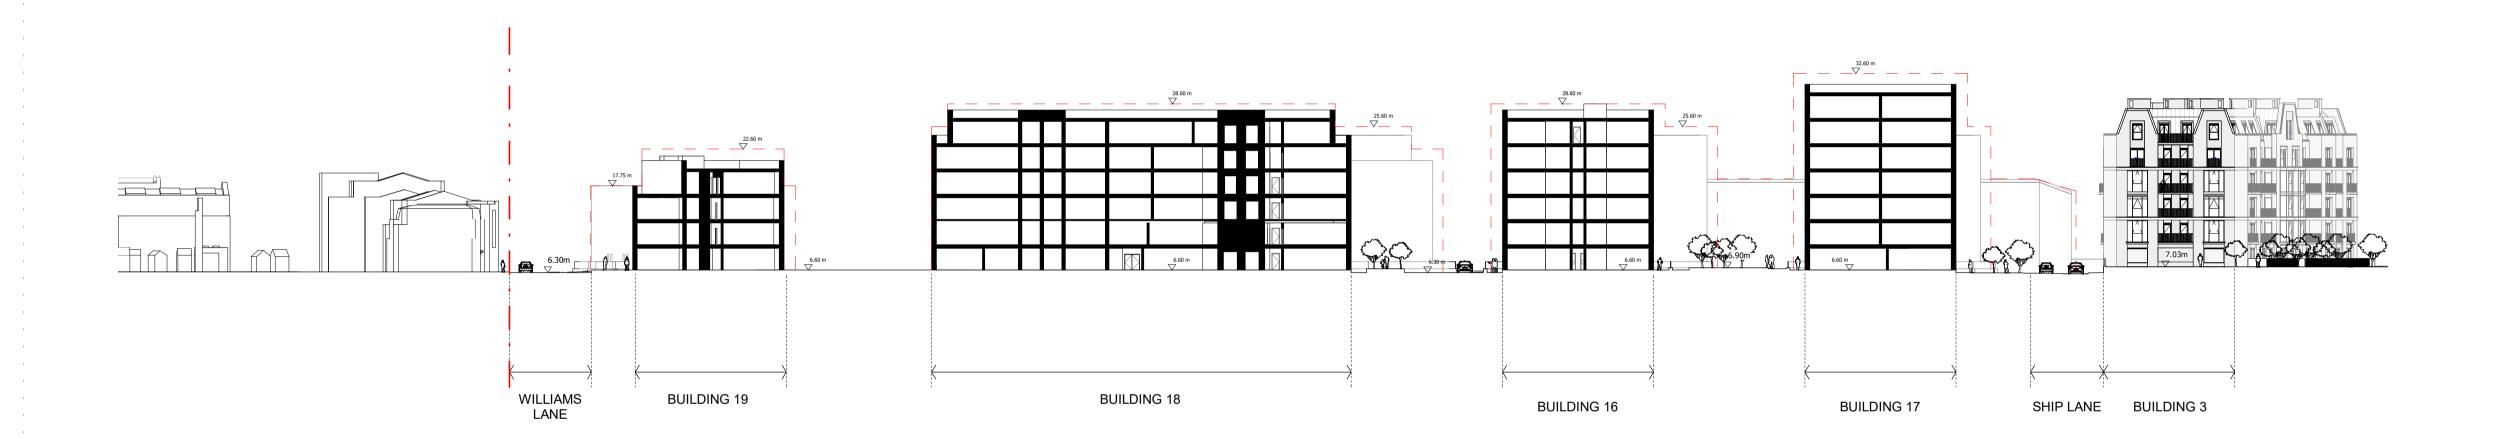

OUTLINE ELEMENTS OF SCHEME SHOWN ILLUSTRATIVELY ONLY

Revision description	Date	Check	Pev
LEGAL REVIEW	13/09/19	KH	-
FINAL DRAFT PLANNING APPLICATION	21/10/19	KH	Α
DRAFT GLA SUBMISSION	24/01/20	KH	В
GLA SUBMISSION	27/04/20	BJ	С
LBRUT 2 APPLICATION	04/02/22	BJ	D
LBRUT 2 APPLICATION AMENDMENTS	27/07/22	BJ	Е

## SQUIRE & PARTNERS

The Department Store 248 Ferndale Road London SW9 8FR T: 020 7278 5555 F: 020 7239 0495

info@squireandpartners.com www.squireandpartners.com

Stag Brewery
Richmond

PROPOSED SITE SECTION DD

 Drawn
 Date
 Scale

 RKL
 18/0118
 1 : 500 @ A1 1 : 1000 @ A3

 Job Number
 Drawing number
 Revision

 18125
 C645\_Z2\_S\_DD\_001
 E