

Intensive green roof area assumed for Development Area 2: 1787m2

Extensive green roof area assumed for Development Area 2: 369m2

LEGEND



GENERAL

	Semi-natural vegetation
	Intensive green roof
	Standard trees Soil volume equivalent to at least two thirds of the projected canopy
	Extensive green roof
	Rain gardens
	Hedges
	Standard trees Soil volume less than two thirds of the projected canopy area of the mature tree
	Flower-rich perennial planting
	Amenity grassland
	Water features Chlorinated
	Permeable paving

rev	details	by	date
P00	Issued for planning submission	WQ	11.03.2022

Notes

1.0 Do not scale from drawing, use figured dimensions only
 1.1 All dimensions to be checked onsite
 1.2 This drawing to be read in conjunction with all other Gillespies drawings and specifications

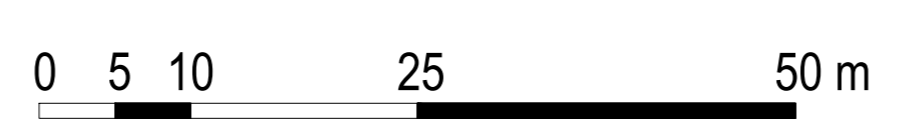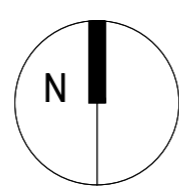

Project title
STAG BREWERY

Drawing title
URBAN GREENING FACTOR - SITE WIDE

Drawing number P10736-00-004-GIL-0802	
Drawing Status PLANNING	Revision P00
Date 11.03.2022	Scale 1:500 @ AD
Drawn WQ	Checked JG

Client
DARTMOUTH CAPITAL
 Harwell House, 90-92 Selsby Street, London E9 6JW

GILLESPIES
 1 St. John's Square, London, EC1M 4DH
 P 0207 2523292 E design.london@gillespies.co.uk