



KINGSTON LANE

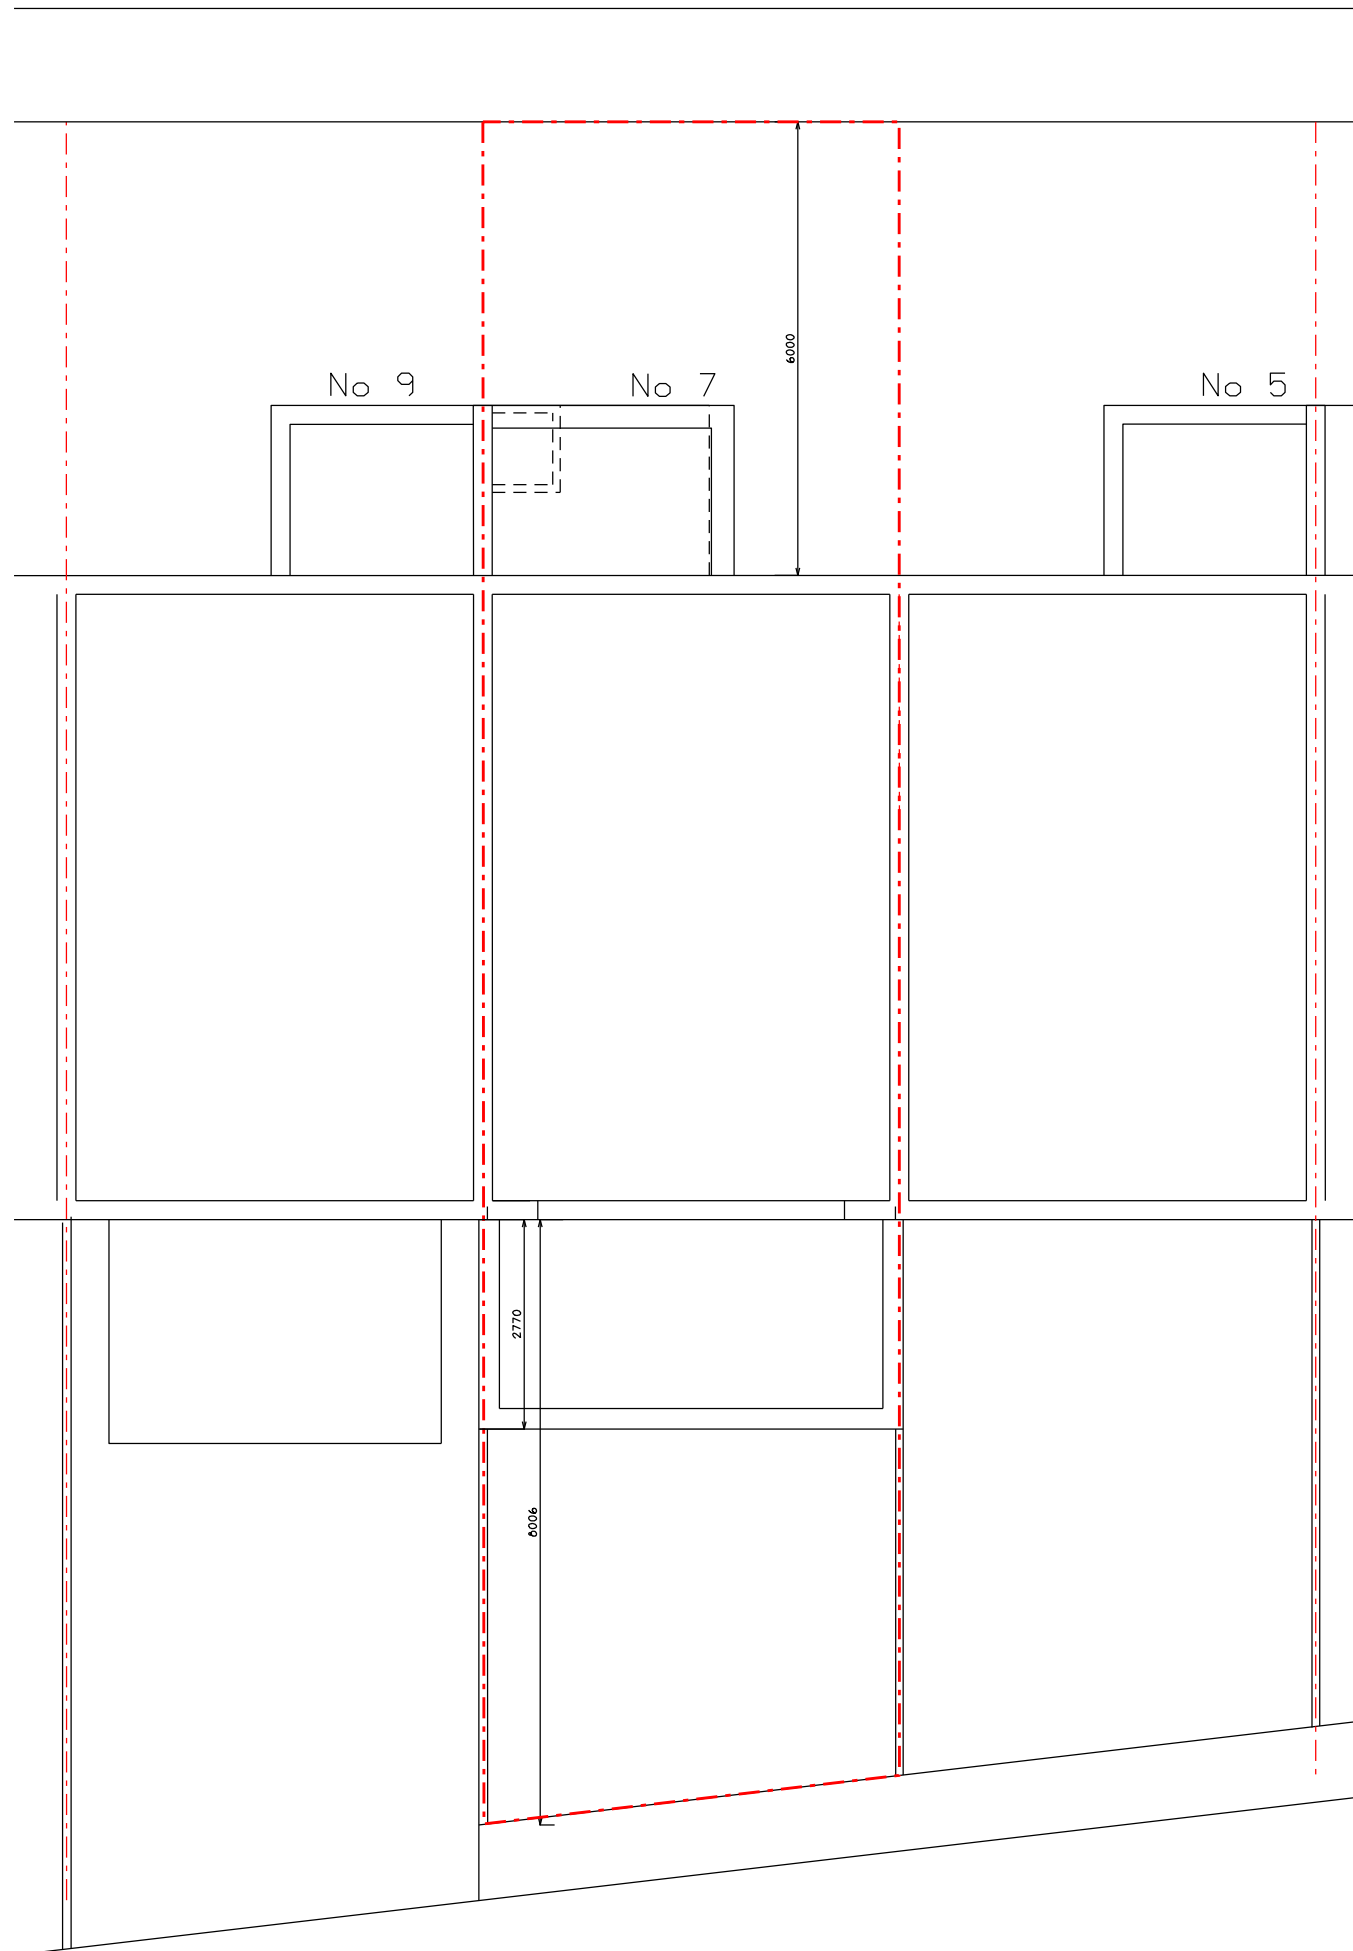

NOTES
DO NOT SCALE THIS DRAWING.
CONTRACTOR TO CHECK ALL
SITE DIMENSIONS AND REPORT
ANY ANOMALIES

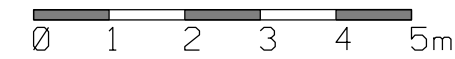

PROPOSED BLOCK PLAN 1:100

REV	DATE	DESCRIPTION	DRWN
PROJECT			
7 KINGSTON LANE TEDDINGTON TW11 9HL			
DRAWING TITLE			
PROPOSED BLOCK PLAN			
STATUS			
FOR PLANNING			
DWG NO REV			
BH/PL/202			
SCALE DATE DRWN CHEKD			
1:100@A3 DEC 22 IBB			
BROOKE BARNETT ARCHITECTS 230 HANWORTH ROAD, HAMPTON MIDDLESEX TW12 3EP T : 07977 264 413 E : IBROOKEBARNETT@GMAIL.COM			

PROJECT

7 KINGSTON LANE
TEDDINGTON
TW11 9HL

DRAWING TITLE
PROPOSED BLOCK PLAN

STATUS
FOR PLANNING

DWG NO REV
BH/PL/202

SCALE DATE DRWN CHEKD
1:100@A3 DEC 22 IBB

BROOKE BARNETT ARCHITECTS
230 HANWORTH ROAD, HAMPTON
MIDDLESEX TW12 3EP
T : 07977 264 413
E : IBROOKEBARNETT@GMAIL.COM