

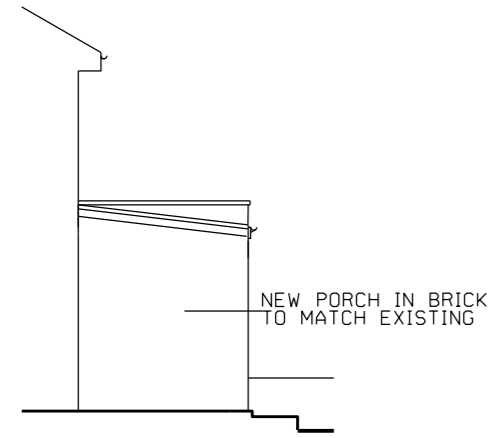


NOTES
 DO NOT SCALE THIS DRAWING.
 CONTRACTOR TO CHECK ALL
 SITE DIMENSIONS AND REPORT
 ANY ANOMALIES


NB:
 PERMITTED DEVELOPMENT
 APPLICATION NUMBER
 22/3214/PS192 FOR
 REAR EXTENSION AND
 ALTERATIONS TO WINDOWS
 ON FRONT AND REAR FACADES

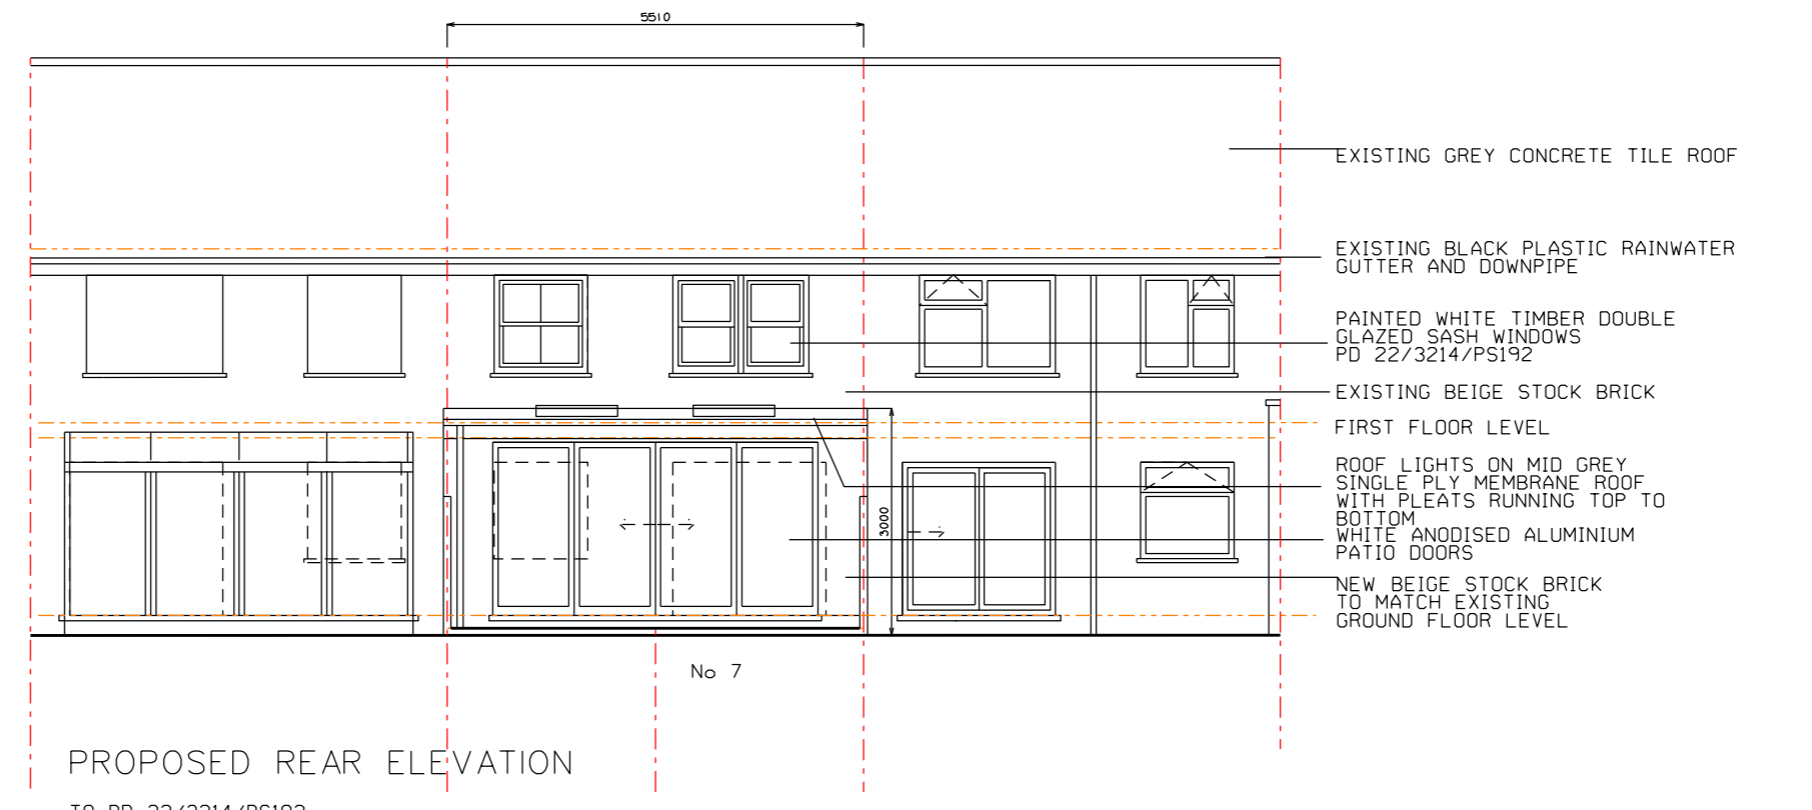

PROPOSED SIDE
ELEVATION

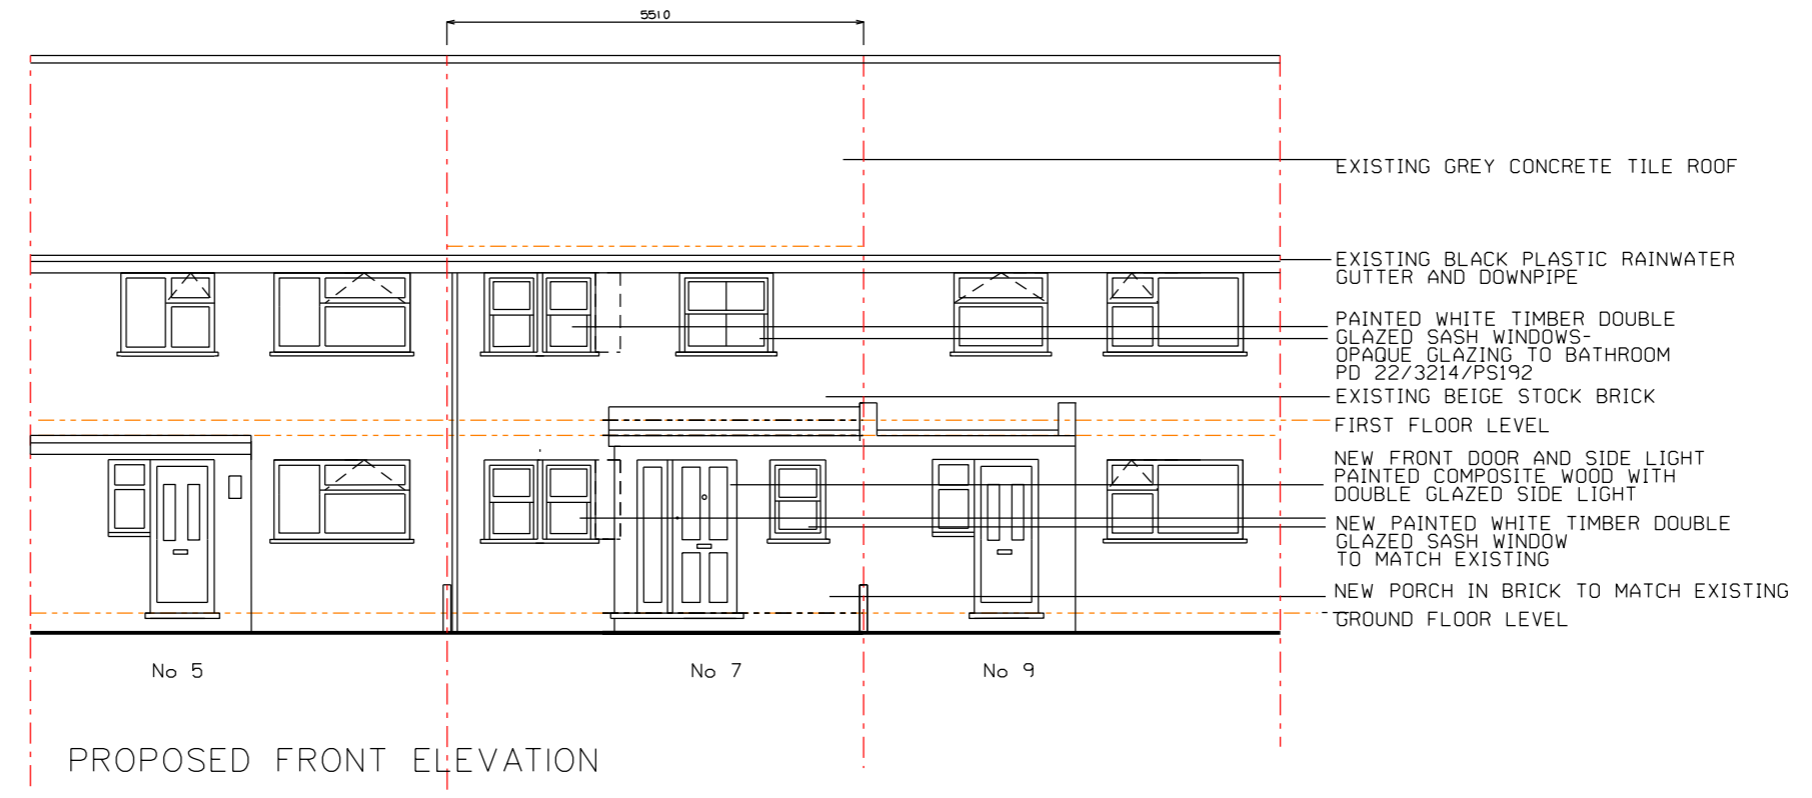

TO PD 22/3214/PS192

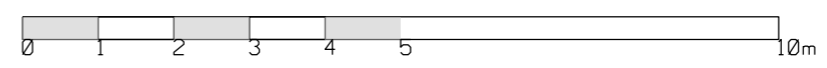

REV	DATE	DESCRIPTION	DRWN
PROJECT			
7 KINGSTON LANE TEDDINGTON TW11 9HL			
DRAWING TITLE			
PROPOSED ELEVATIONS			
STATUS			
FOR PLANNING			
DWG NO	REV		
BH/PL/221			
SCALE	DATE	DRWN	CHEKD
1:100@A3	DEC 22	IBB	
BROOKE BARNETT ARCHITECTS 230 HANWORTH ROAD, HAMPTON MIDDLESEX TW12 3EP T : 07977 264 413 E : IBROOKEBARNETT@GMAIL.COM			